




**PRELIMINARY STOREFRONT ELEVATION: ENTIRE MARTIN'S BUILDING**


SCALE: 3/32" = 1'-0"

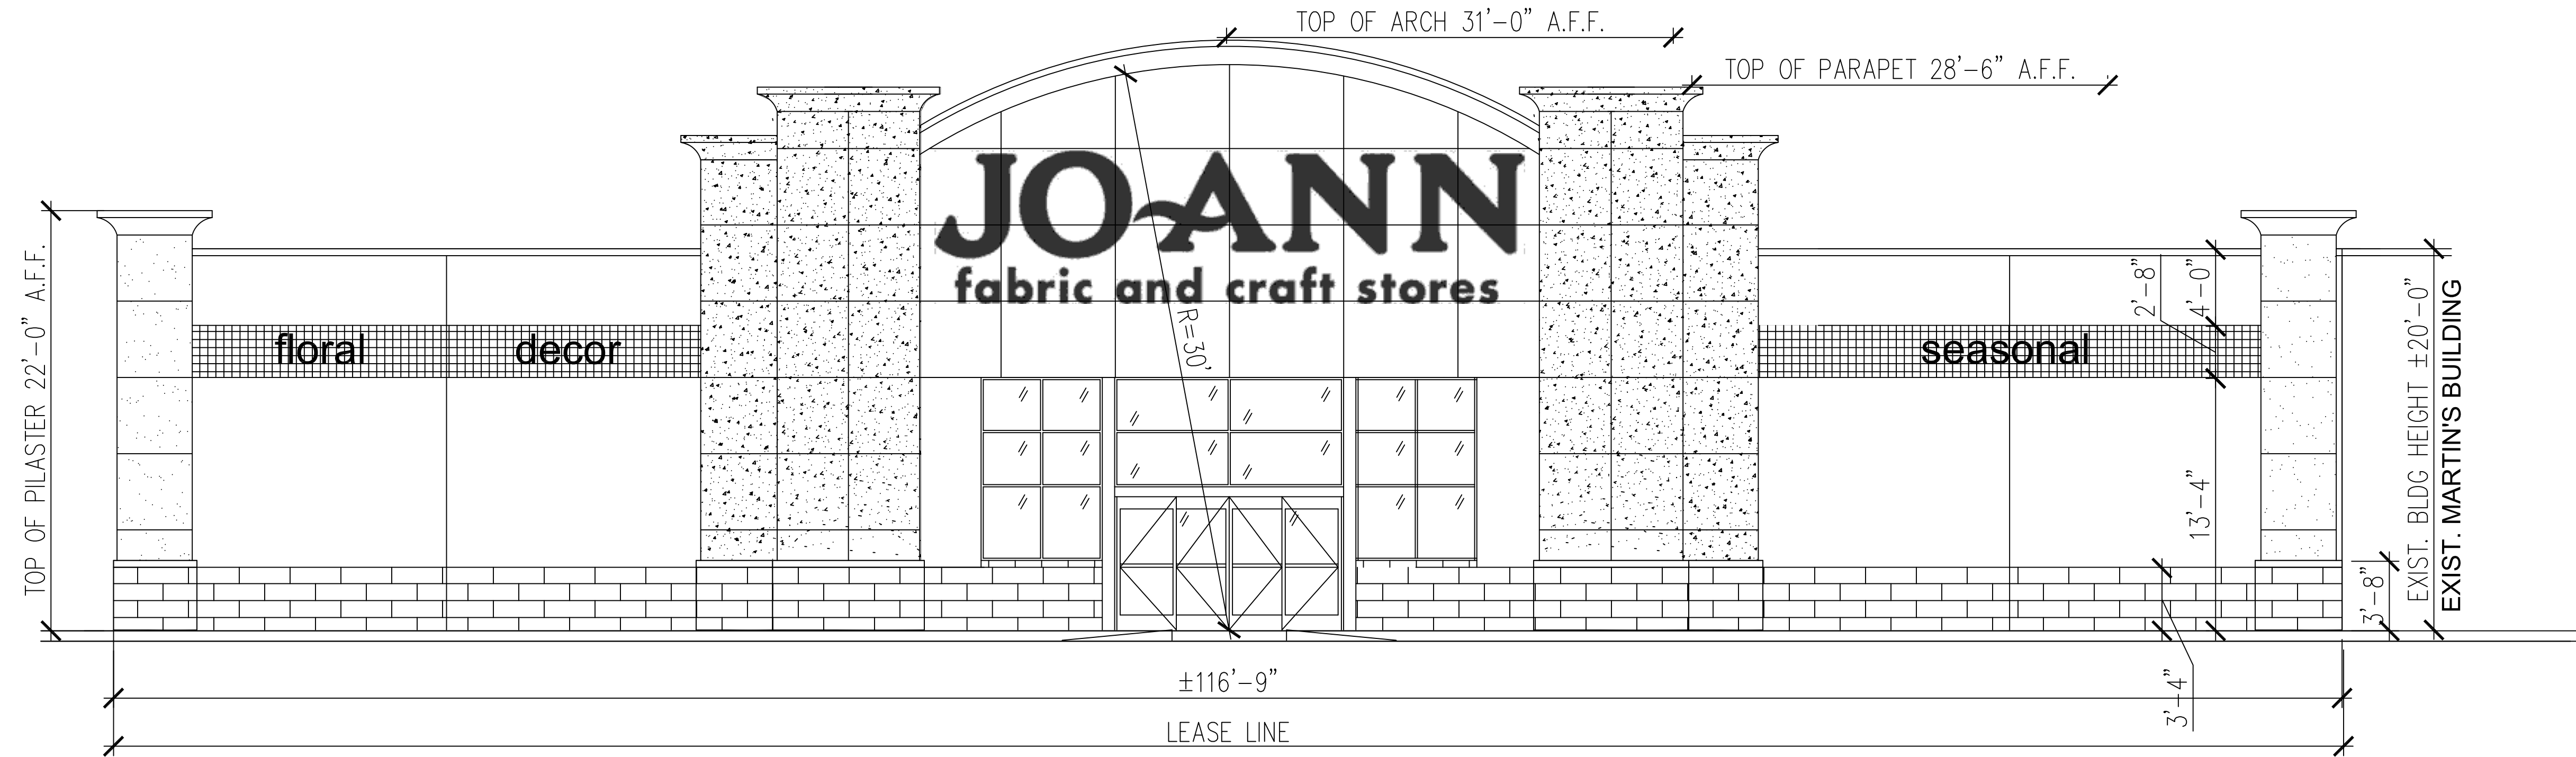

**PRELIMINARY JO ANN STOREFRONT ELEVATION**

MAXIMUM BUILDING HEIGHT(S) SUBJECT TO LOCAL GOVERNING REGULATIONS

SCALE: 3/16" = 1'-0"

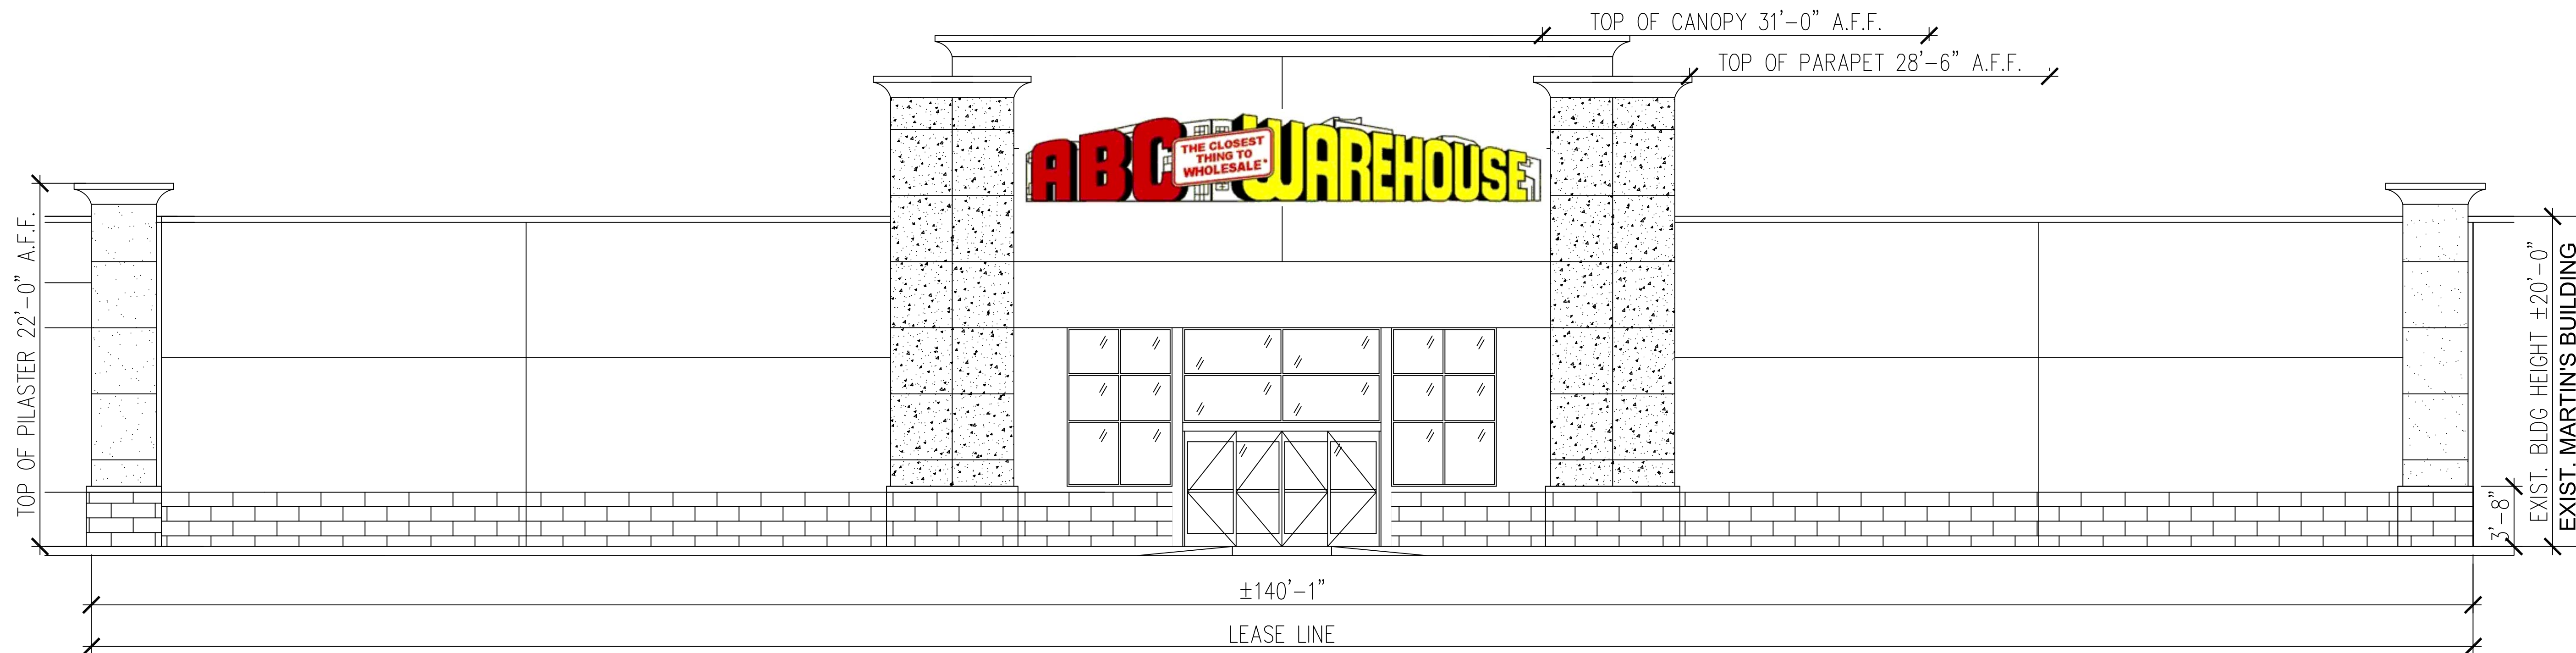

**PRELIMINARY ABC WAREHOUSE STOREFRONT ELEVATION**

MAXIMUM BUILDING HEIGHT(S) SUBJECT TO LOCAL GOVERNING REGULATIONS

SCALE: 3/16" = 1'-0"

DIMENSIONS, CONFIGURATION AND/OR TENANTS IDENTITIES SHOWN MAY NOT REFLECT ACTUAL CONDITIONS. ACTUAL CONDITIONS MUST BE VERIFIED ON THE PREMISES. NO REPRESENTATIONS OR WARRANTIES ARE EXPRESSED OR IMPLIED BY THIS DRAWING. THIS PLAN IS FOR LEASING INFORMATION ONLY AND IS SUBJECT TO CHANGE.

**The Shops at Concord Town Center**

ELKHART, IN 47403

201 CONCORD TOWN CENTER PARKWAY