



3 DETAIL THIS SIDE OF MAIN COURT OPPOSITE J.G. PENNEY
SCALE: 1/2" = 1'-0"

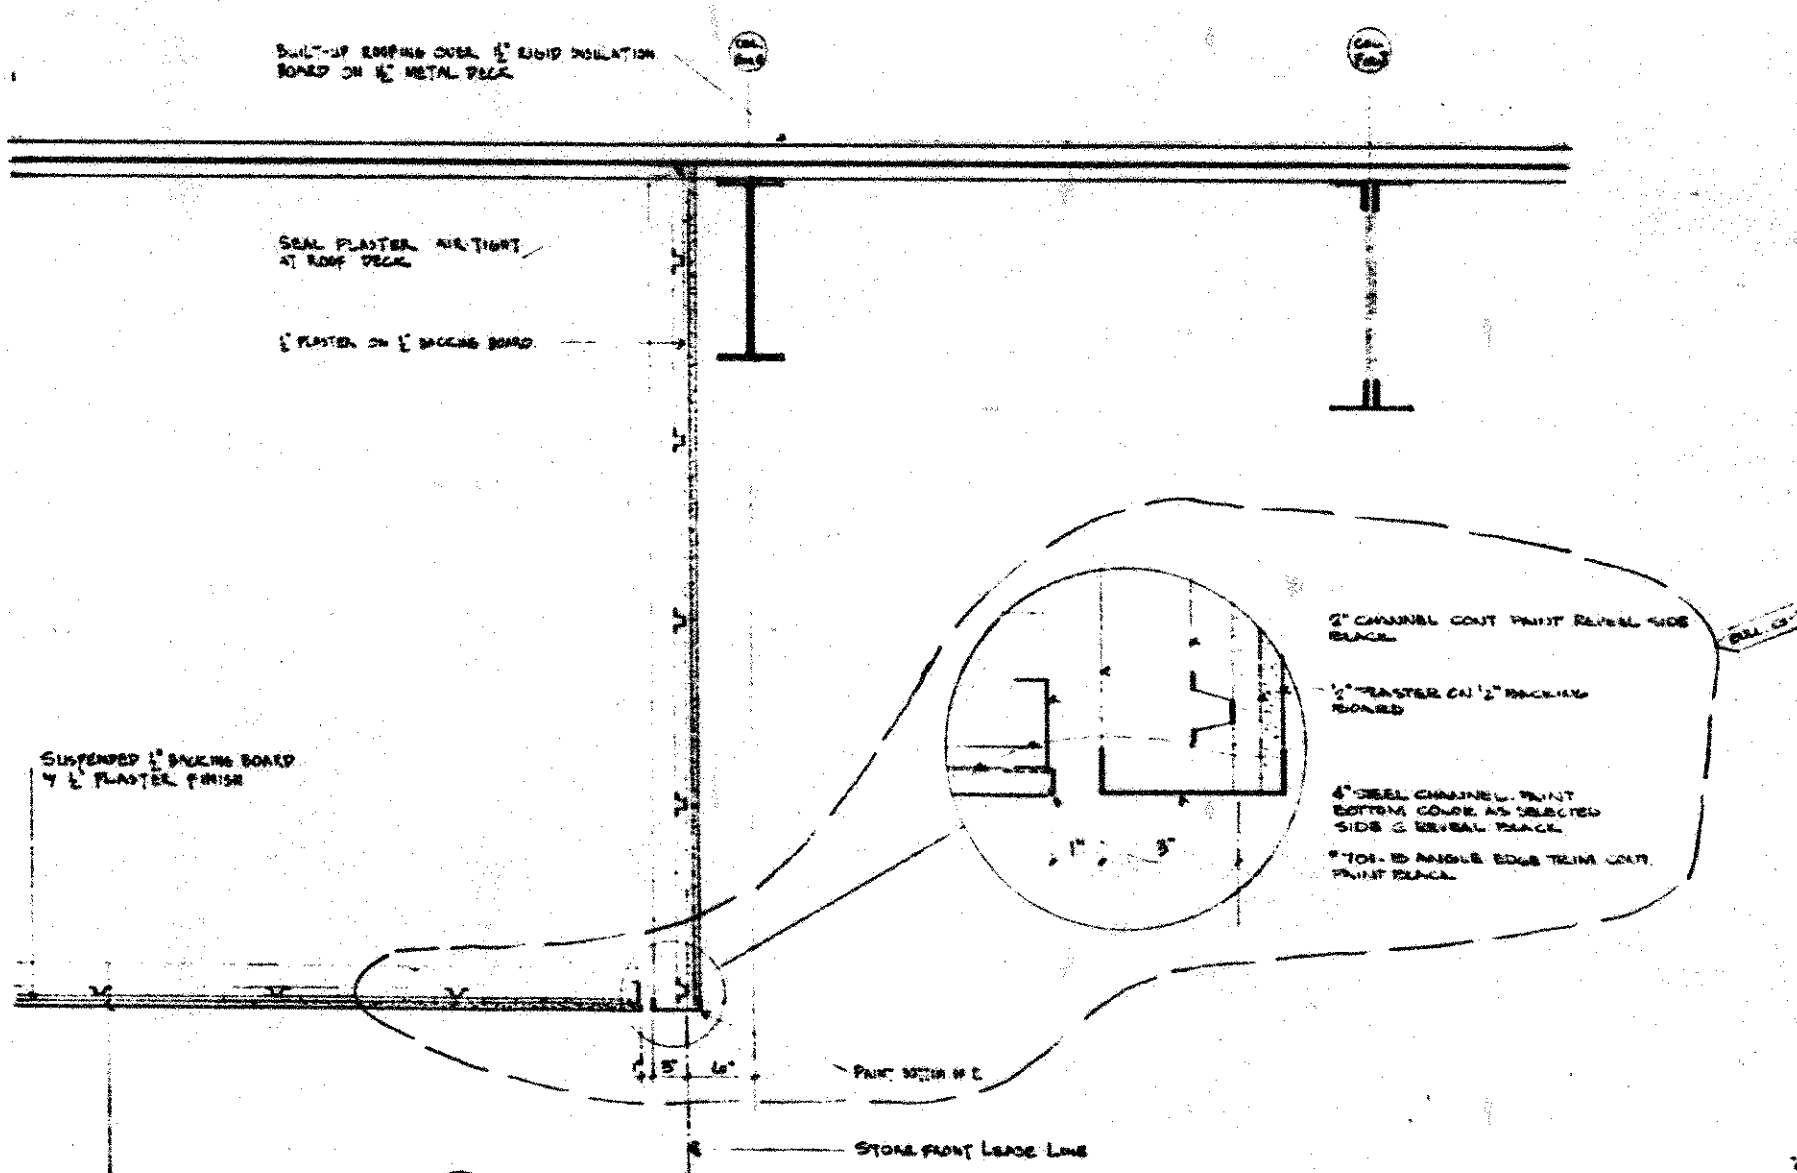

2 THIS SIDE FRONT AT LOW HENRY MALL
SCALE: 1/2" = 1'-0"

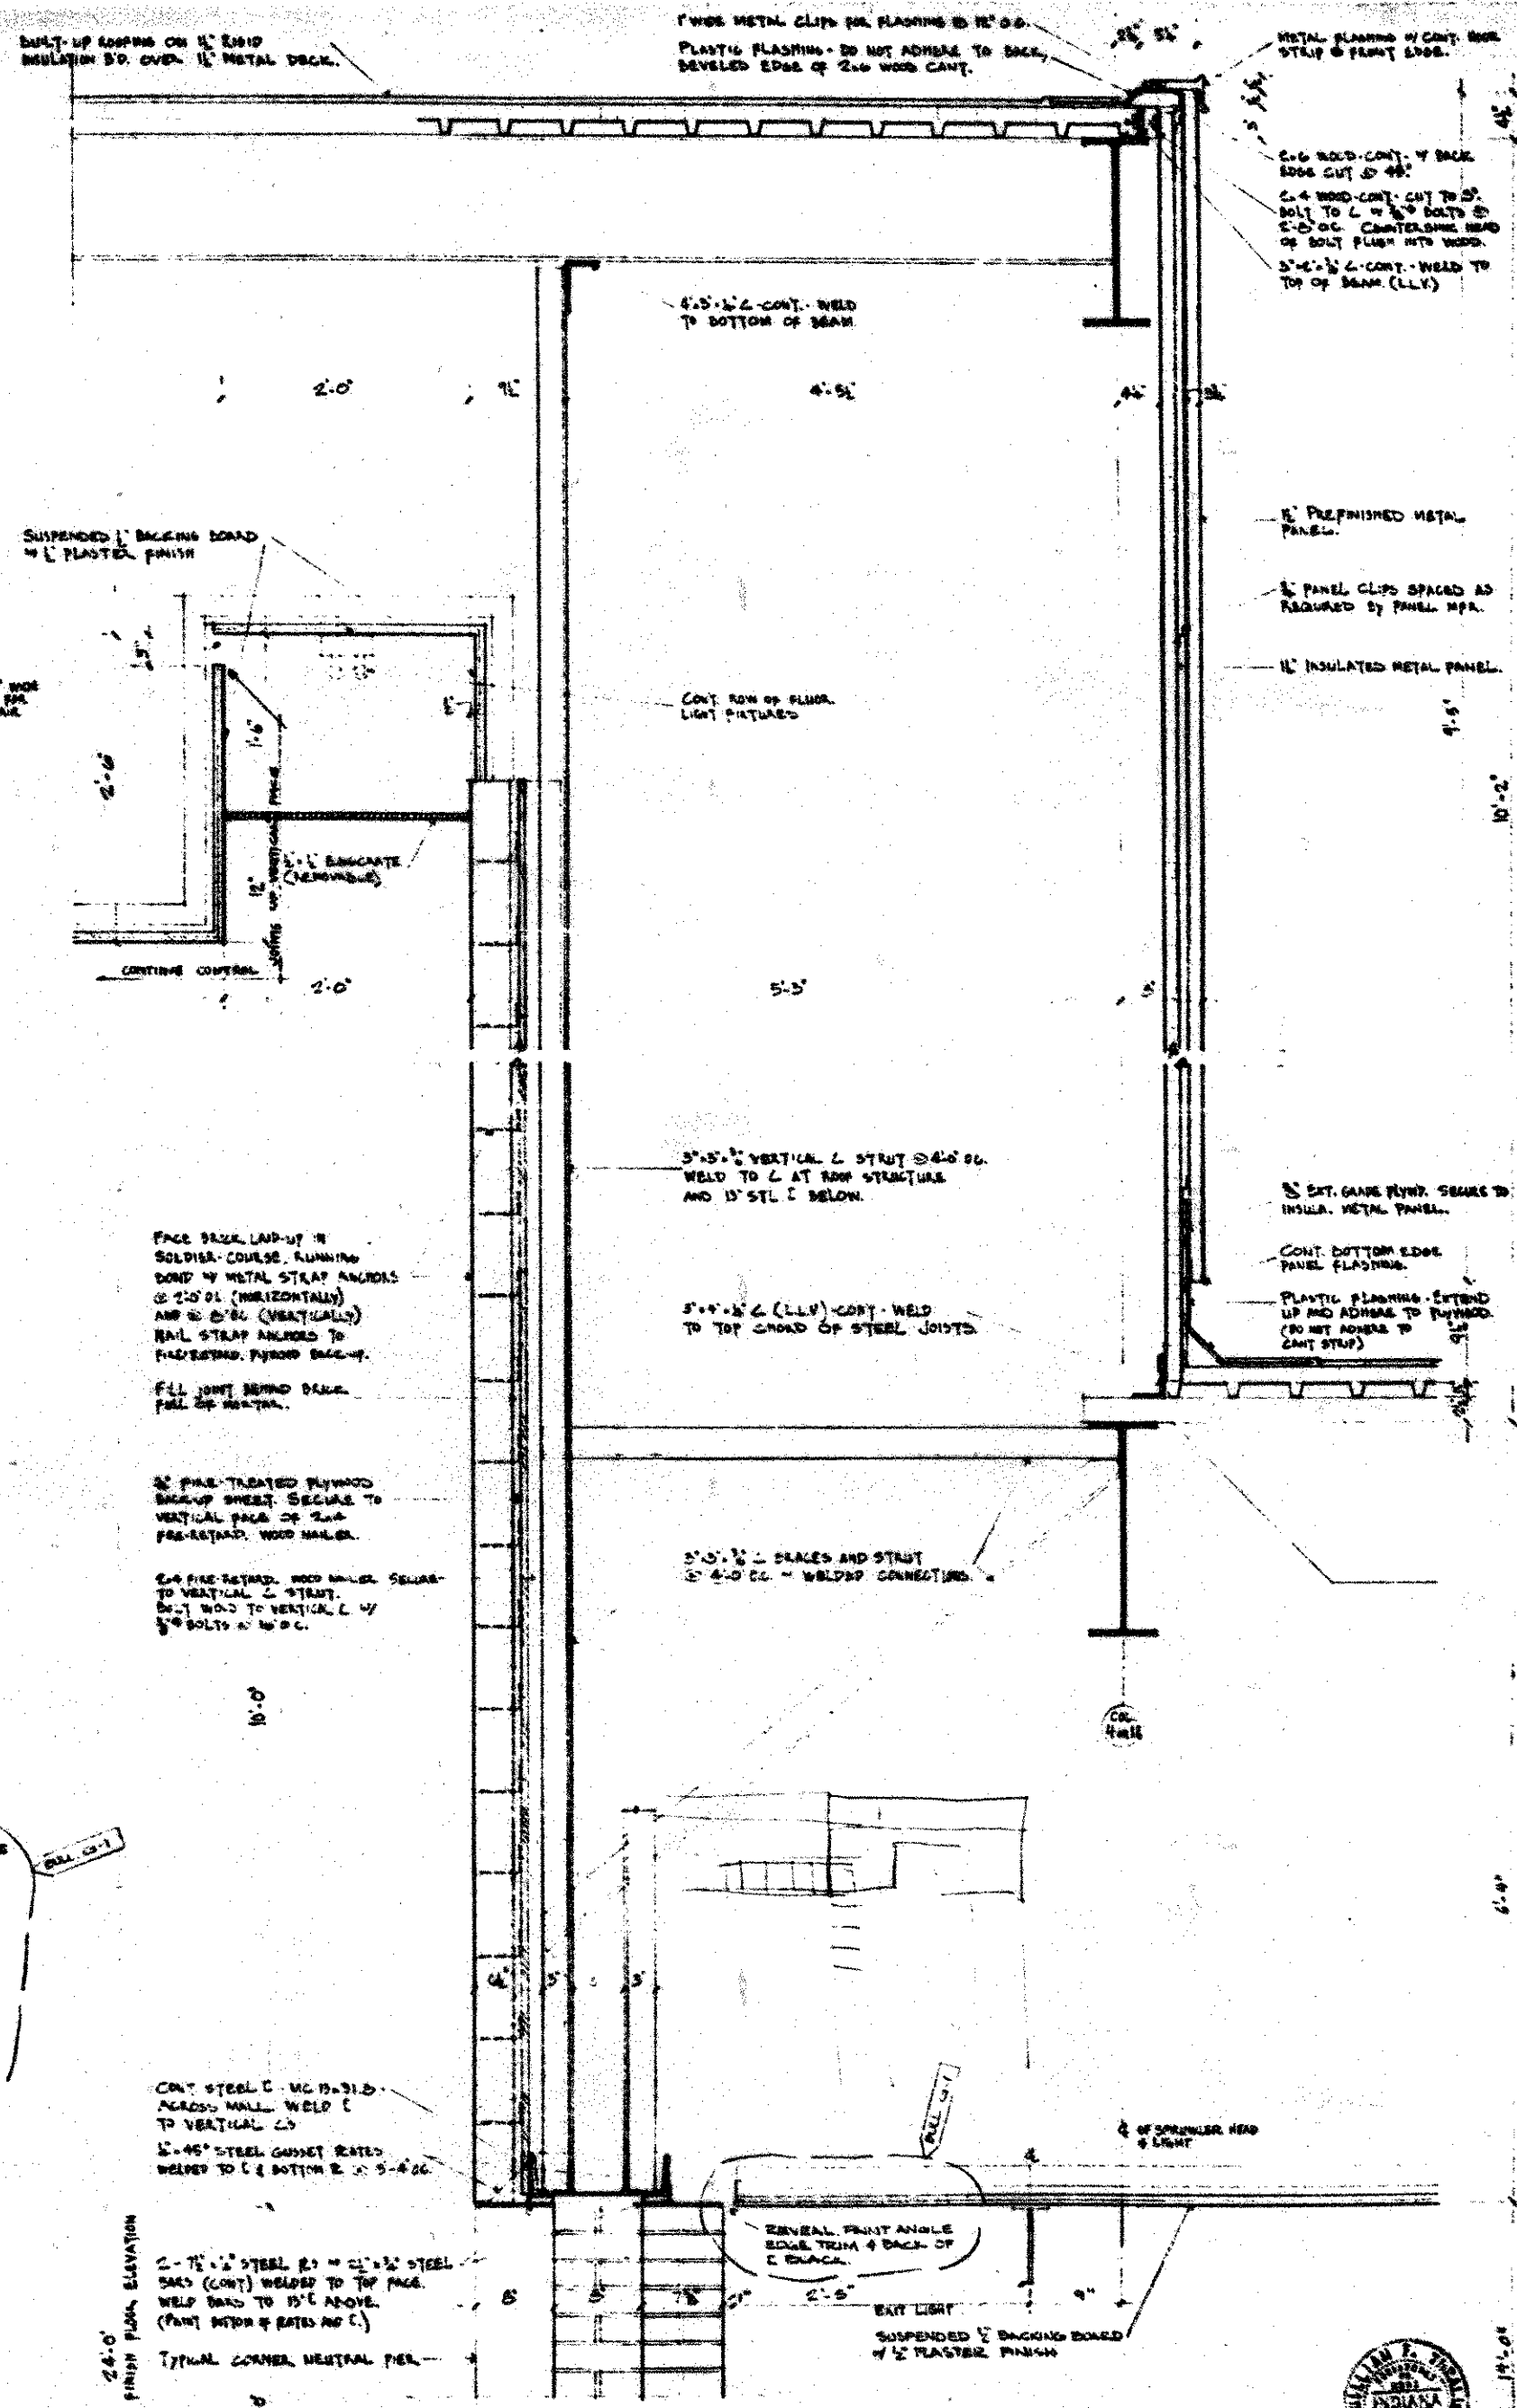

1 DETAIL THIS COURT & LOW HENRY MALL
SCALE: 1/2" = 1'-0"

| | |
|------------|--------------|
| FILE NO. | 18 BLUE DATE |
| DATE | 10-1-57 |
| BY | W. H. B. |
| CHECKED BY | |

STEENWYK THALL ARCHITECTS
35 Lafayette NE, Grand Rapids, Michigan 49503

CONCORD MALL
PRIMARY

UPPER WALL SECTIONS THROUGH MAIN
CORNER TRANSITION AND LOW HEIGHT
MALL - B12

