

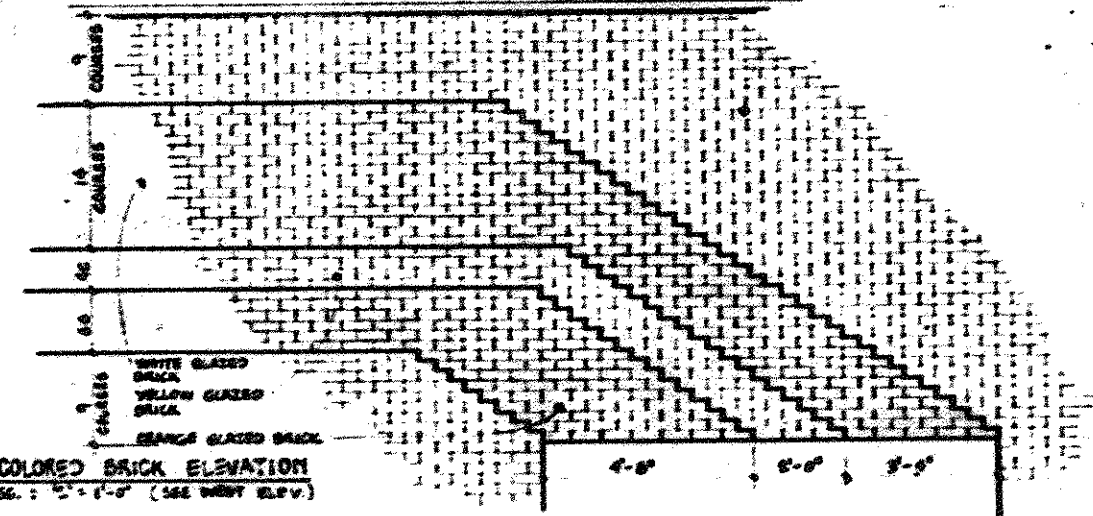
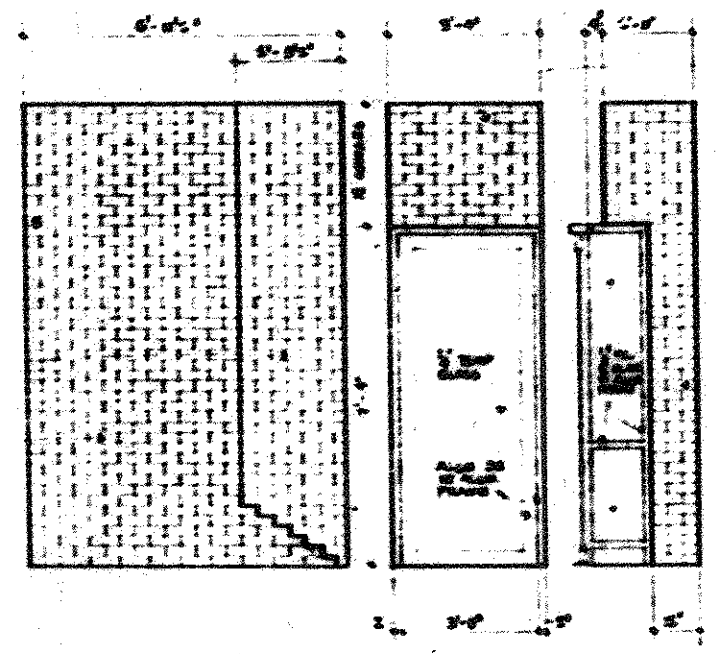



COLORED BRICK ELEVATION  
SCALE: 1/8" = 1'-0" (SEE NORTH ELEV.)

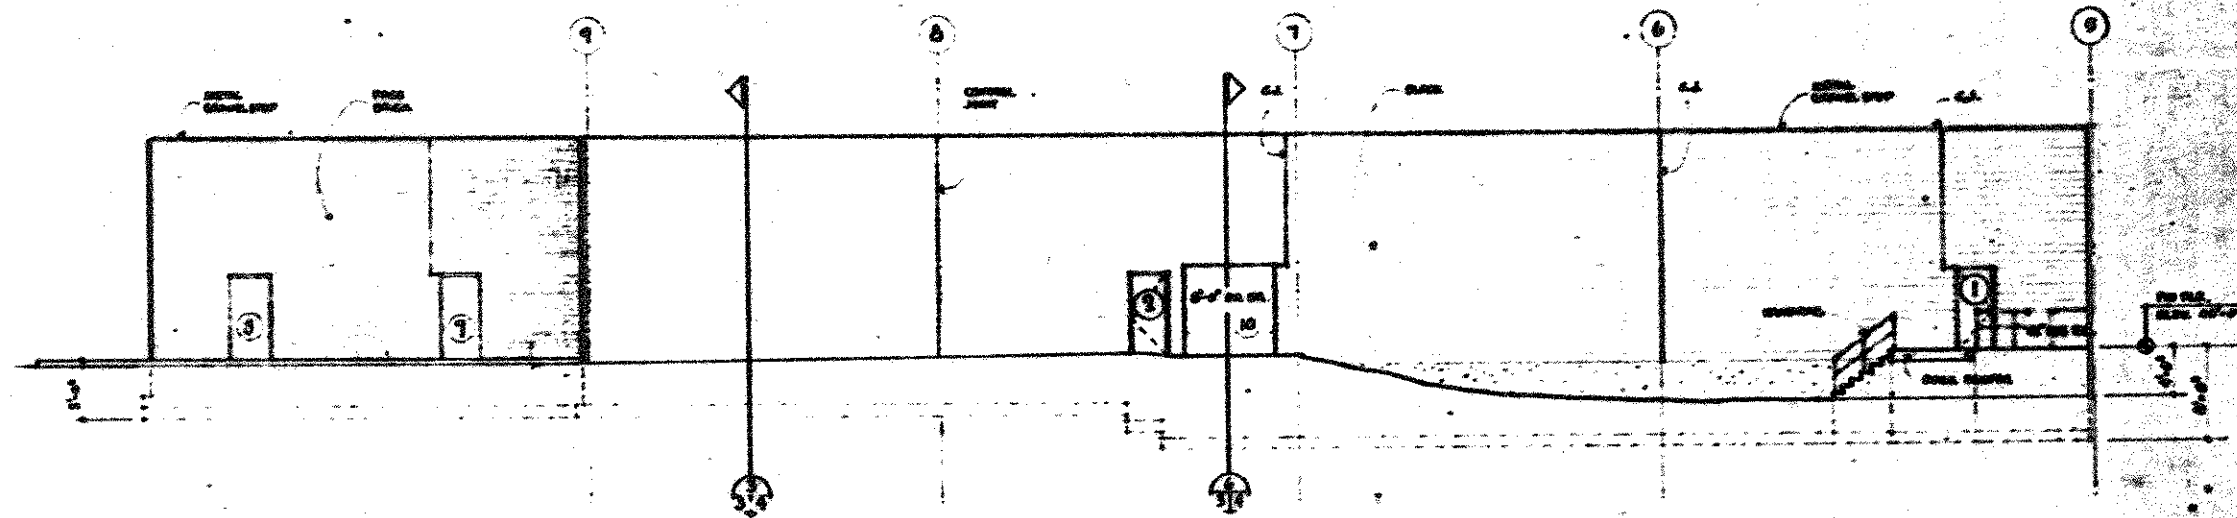


COLORED BRICK ELEVATION  
SCALE: 1/8" = 1'-0" (SEE WEST ELEV.)

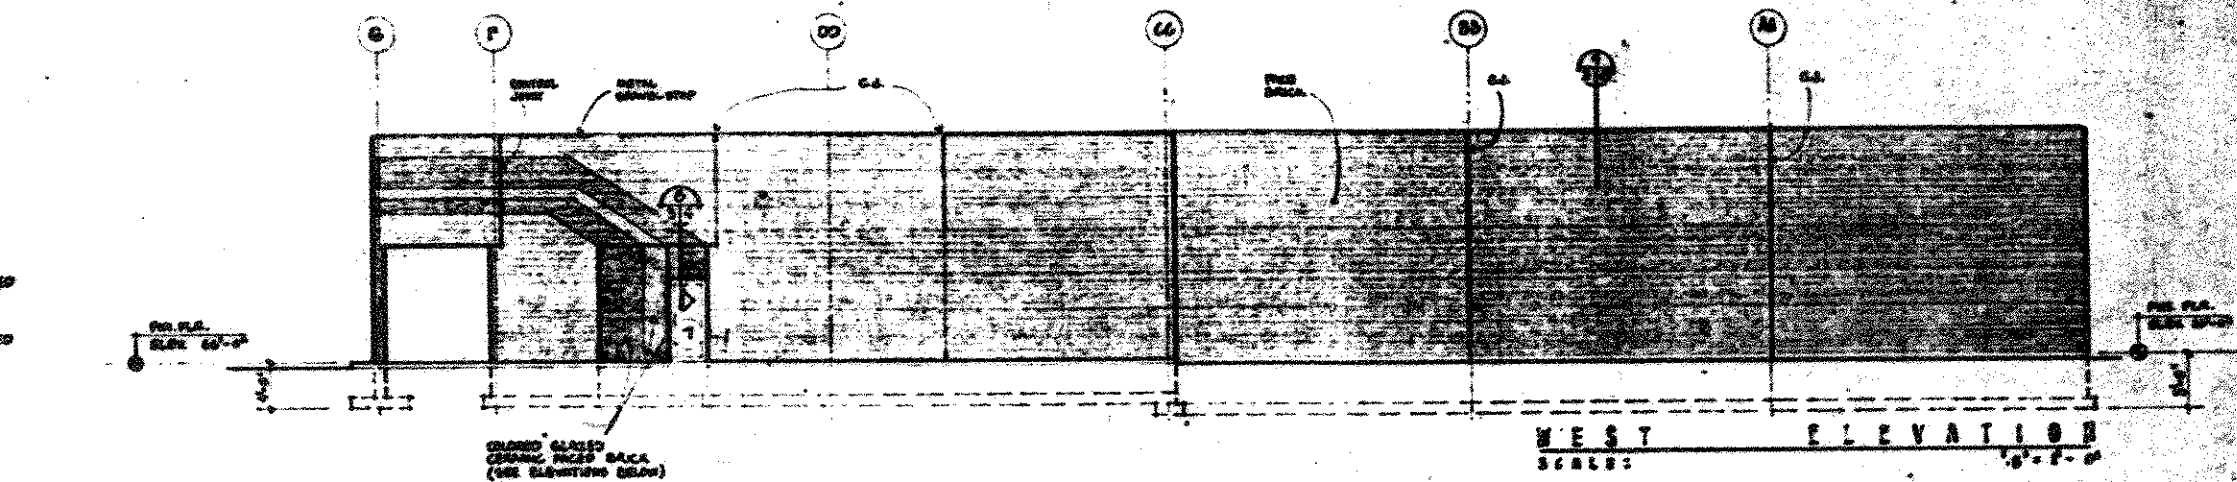

SIDE ENTRANCE TO MAIN CLEANERS  
SCALE: 1/8" = 1'-0" (SEE WEST ELEVATION)

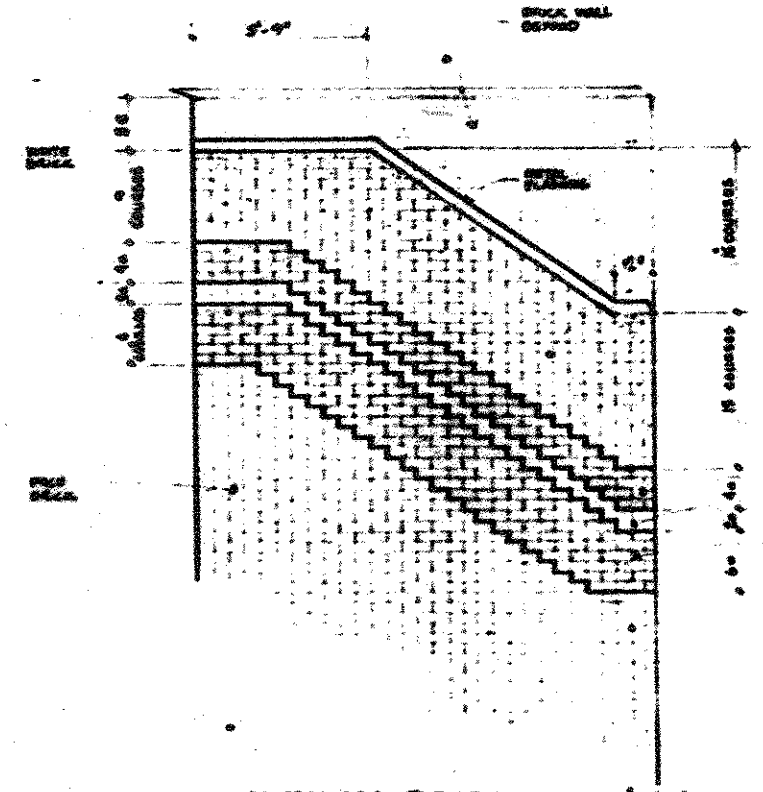

COLORED BRICK ELEVATION  
SCALE: 1/8" = 1'-0" (SEE EAST ELEVATION)

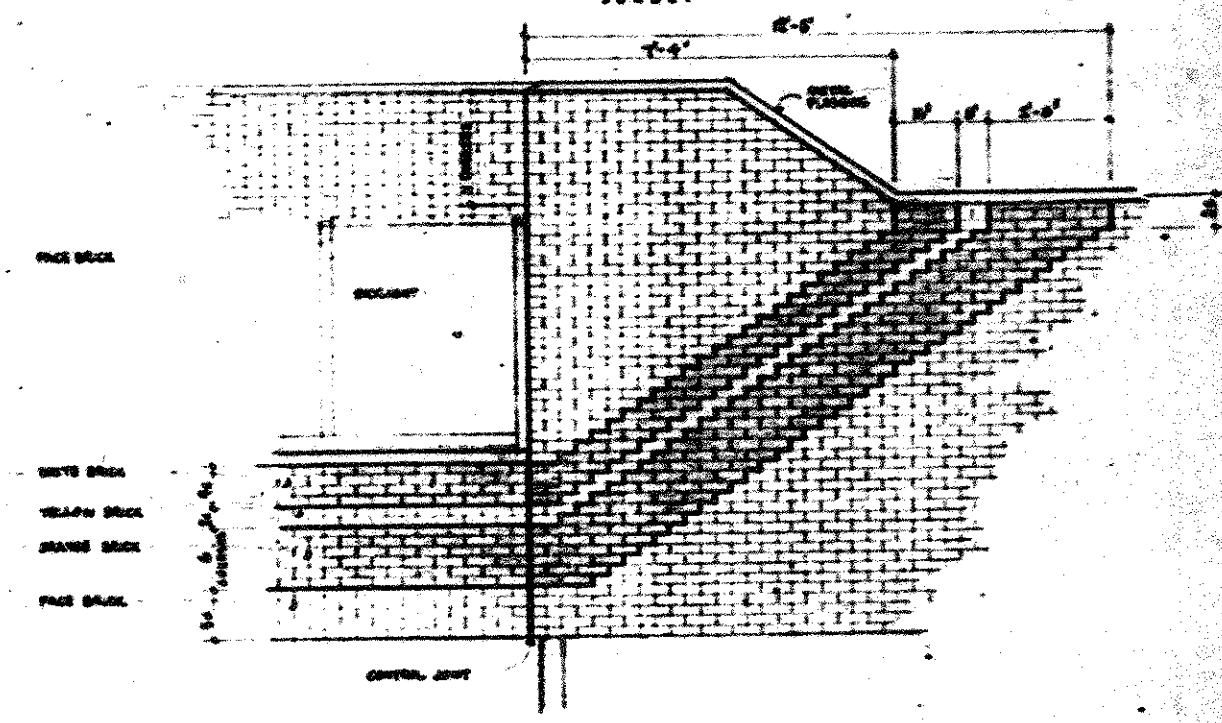

COLORED BRICK ELEVATION  
SCALE: 1/8" = 1'-0" (SEE SOUTH ELEVATION)

STEEBWK THALL ARCHITECTS  
35 LAYTON N.E. Grand Rapids, Michigan 49503

