



SECTION 'A-A'  
SCALE: 1/8" = 1'-0"


- LEGEND:
- 2x4 WOOD STUDS @ 16" O.C. w/ 7/8" FIRECODE DRYWALL SIDE - STUDS & DRYWALL UP TIGHT TO ROOF DECK
  - 2x4 WOOD STUDS @ 16" O.C. w/ 7/8" DRYWALL SA. SIDE.
  - EXIST. SHELL WALLS

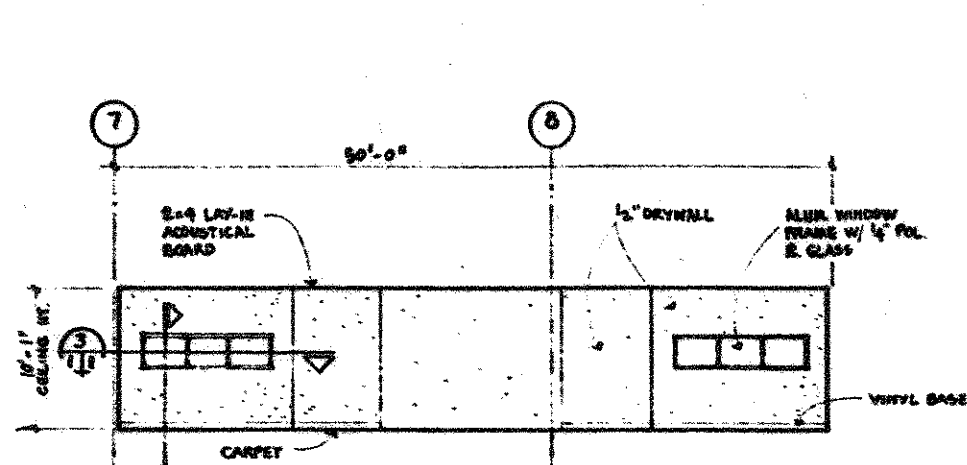


INTERIOR ELEVATION  
SCALE: 1/8" = 1'-0"

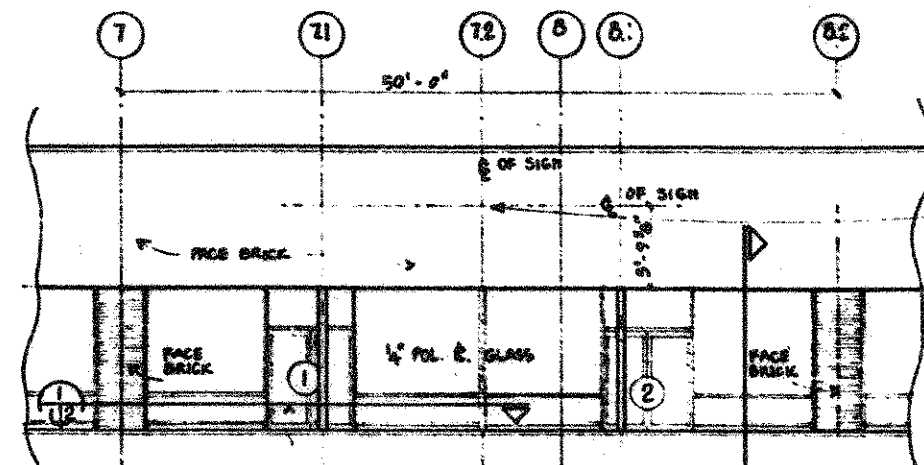


STOREFRONT ELEVATION  
SCALE: 1/8" = 1'-0"

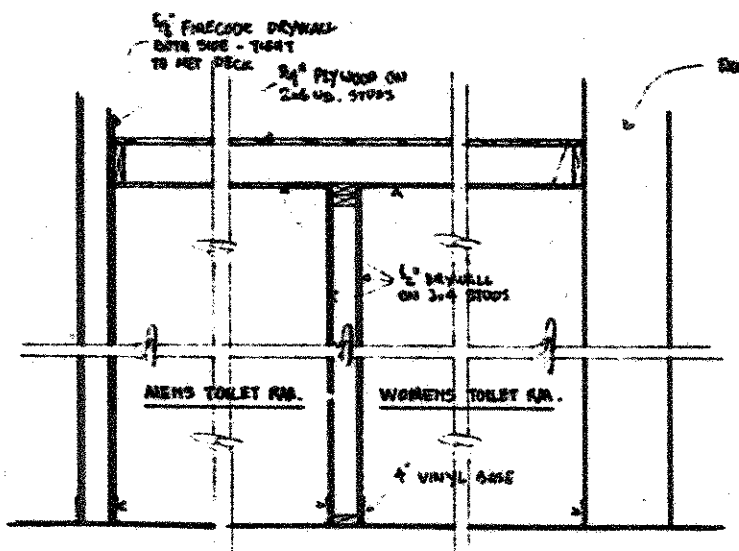

THRU TOILET RMS  
SCALE: 1/8" = 1'-0"

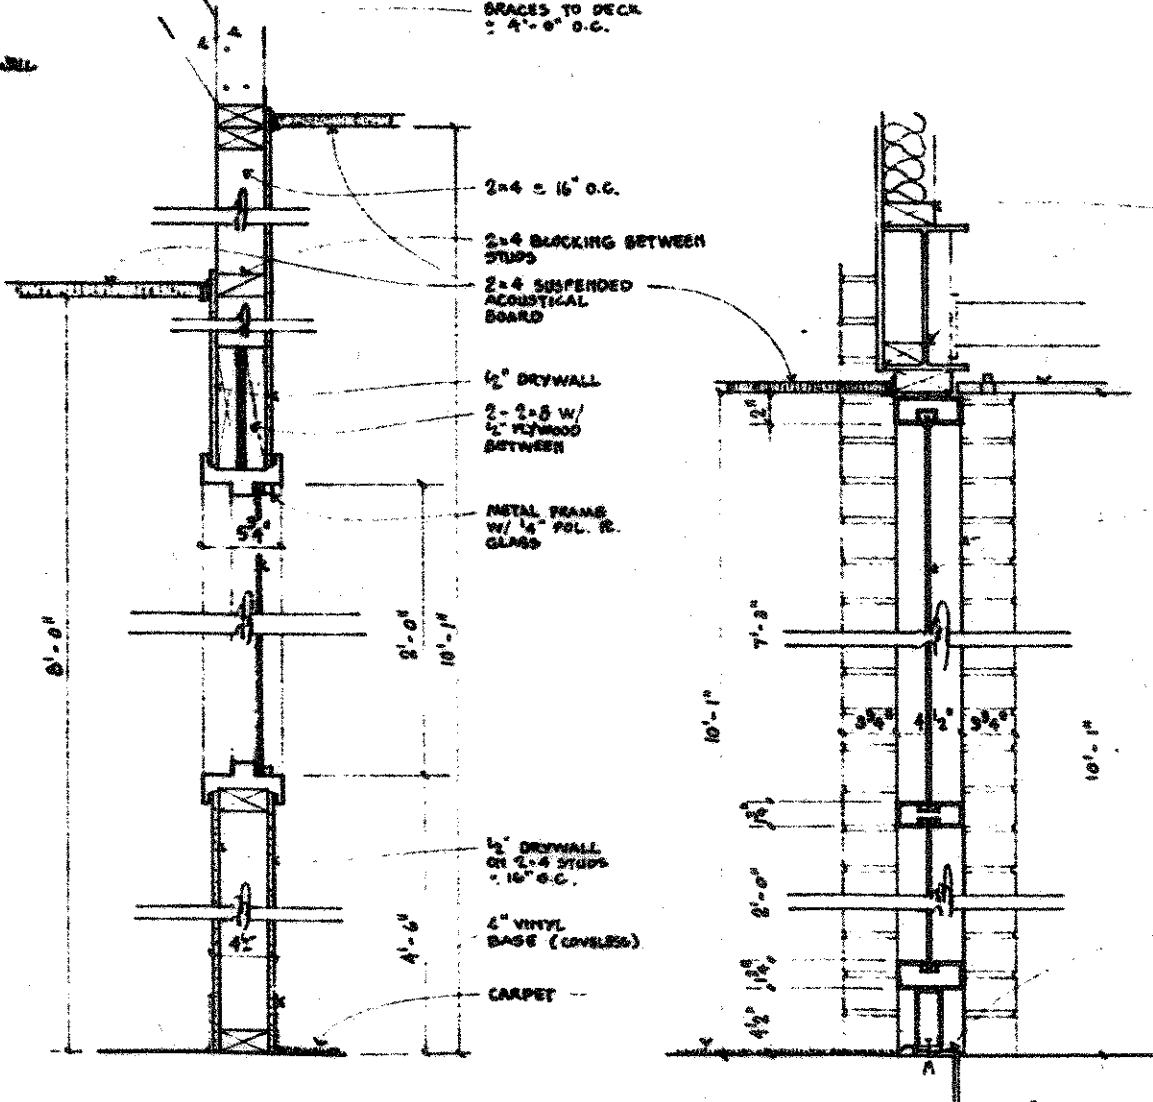


SECTION THRU STOREFRONT  
SCALE: 1/2" = 1'-0"

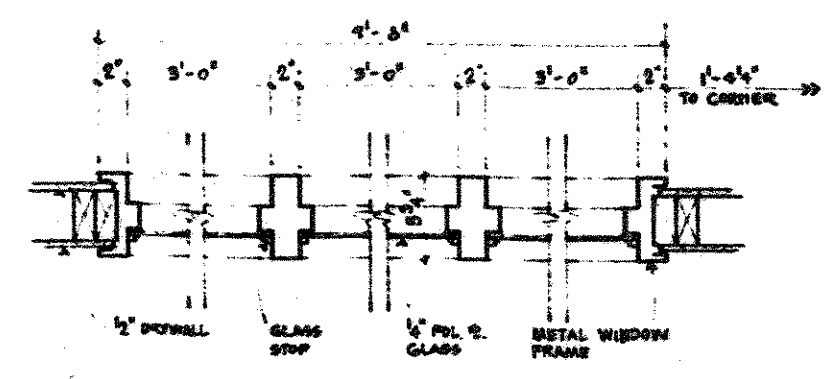

THRU OFFICE WINDOWS  
SCALE: 1/2" = 1'-0"

THRU OFFICE WINDOW  
SCALE: 1/2" = 1'-0"

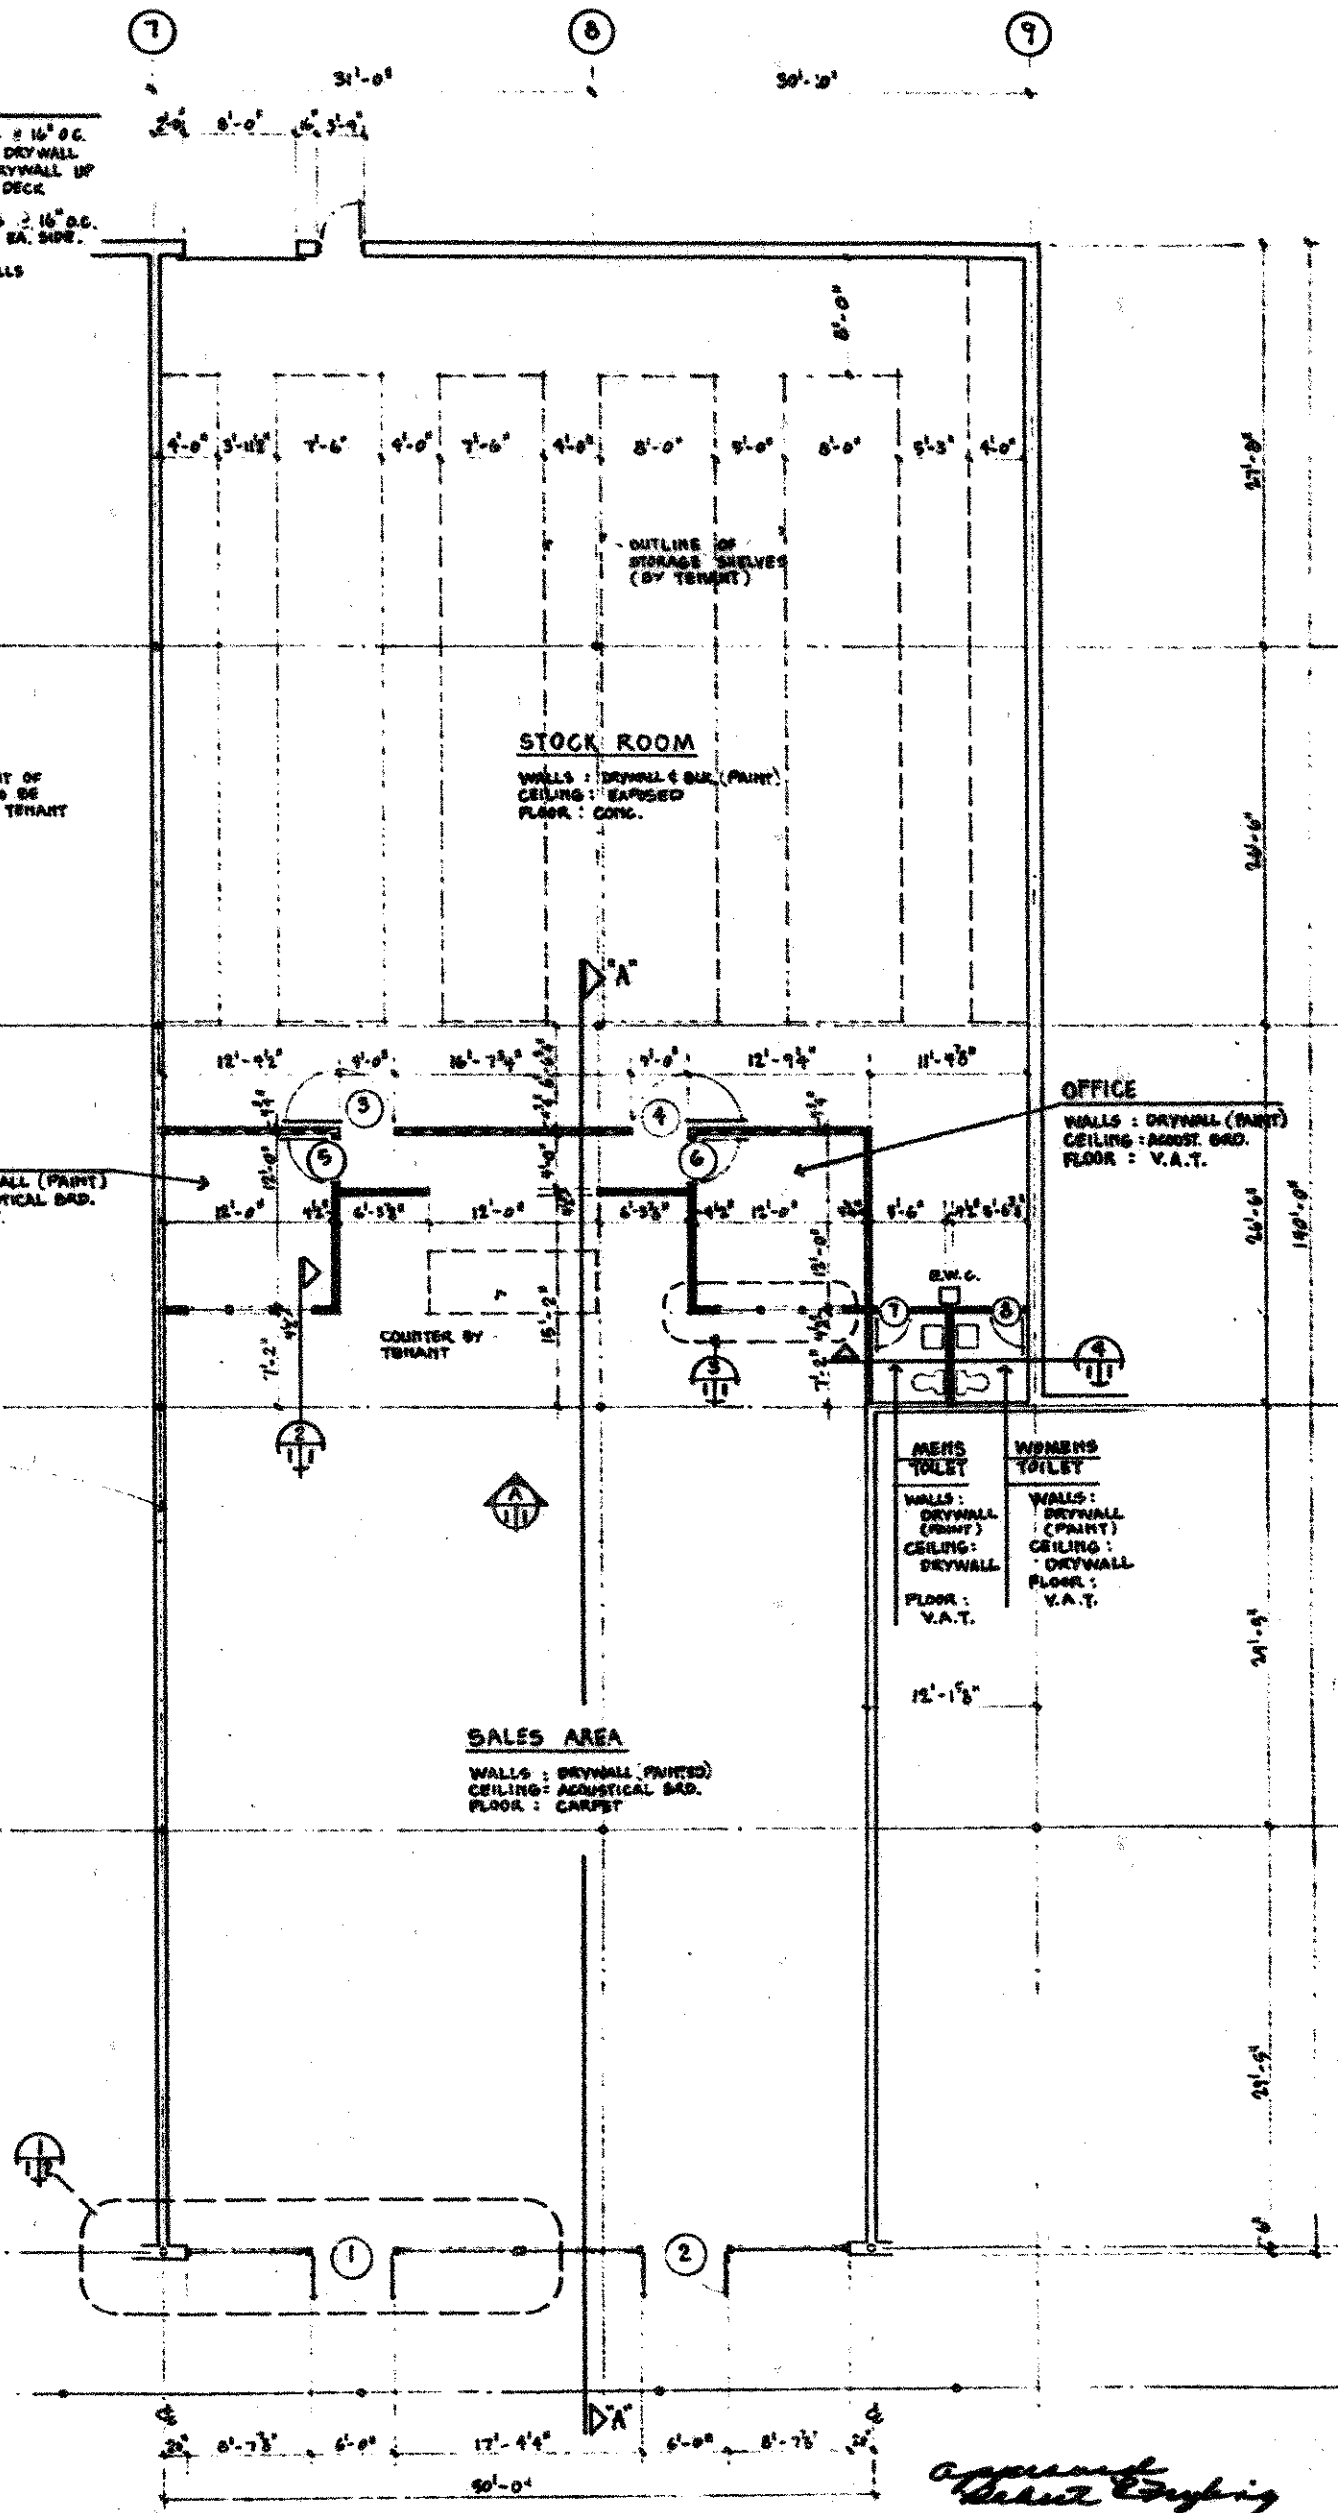

FLOOR PLAN  
SCALE: 1/8" = 1'-0"

APPROVED: *[Signature]*  
DATE: 9/12/74

REVISION	DATE

STEENWYK - THRALL ARCHITECTS  
35 Lafayette N.E., Grand Rapids, Michigan 49503

FLOOR PLAN  
ELEVATIONS  
SECTIONS

TOPAZ, INC.  
SERVICE CENTER  
EAST, LTD.

FILE NO.  
7405-1

SHEET NO.  
1