

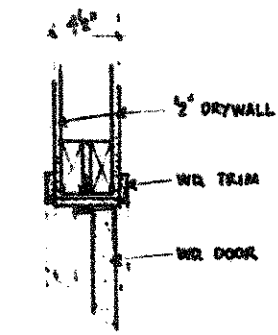


DOOR SCHEDULE									
DOOR NO.	DOOR LOCATION	DOOR			FRAME		DETAILS		REMARKS
		SIZE	DECK	MAT'L.	TYPE	FINISH	SWAP	JAMB	
1	FRONT ENTRANCE	2'-9" x 7'-0"	1/2"	ALUM.	C	ALUM.		DEL. WLS	
2	FRONT ENTRANCE	2'-9" x 7'-0"	1/2"	ALUM.	C	ALUM.		DEL. WLS	
3	STOCK ROOM	4'-0" x 7'-0"	1/2"	STEEL	B	STEEL	DEL. WLS		"B" LABEL
4	STOCK ROOM	4'-0" x 7'-0"	1/2"	STEEL	B	STEEL	DEL. WLS		"B" LABEL
5	OFFICE	3'-0" x 6'-0"	1/2"	WOOD	A	WOOD	DEL. WLS		
6	OFFICE	3'-0" x 6'-0"	1/2"	WOOD	A	WOOD	DEL. WLS		
7	MENS TOILET	2'-4" x 6'-0"	1/2"	WOOD	A	WOOD	DEL. WLS		
8	WOMENS TOILET	2'-4" x 6'-0"	1/2"	WOOD	A	WOOD	DEL. WLS		


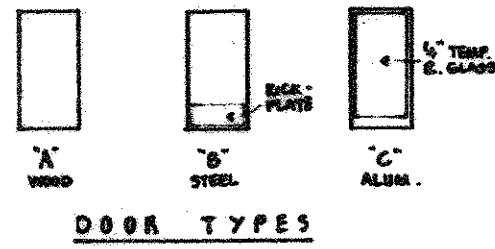


2
1/2 SC: 1/2" = 1'-0"

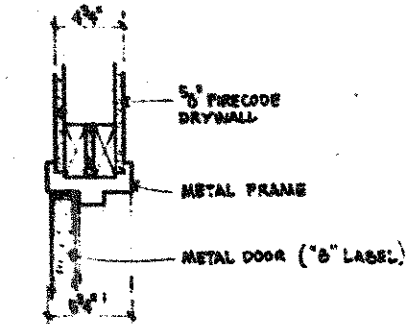

3
1/2 SC: 1/2" = 1'-0"

- LEGEND:
- 2x4 RECESSED FLUORESCENT LIGHTING
 - 1x8 SURFACE MOUNTED FLUORESCENT LIGHTING
 - INCANDESCENT LIGHTING
 - SUPPLY AIR DIFFUSER
 - RETURN AIR DIFFUSER

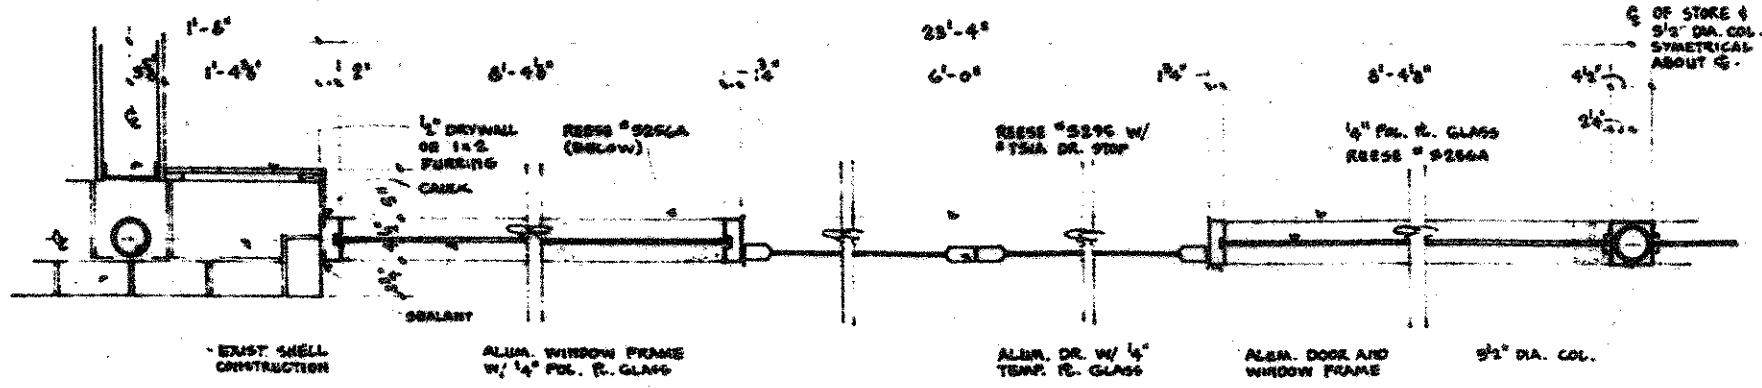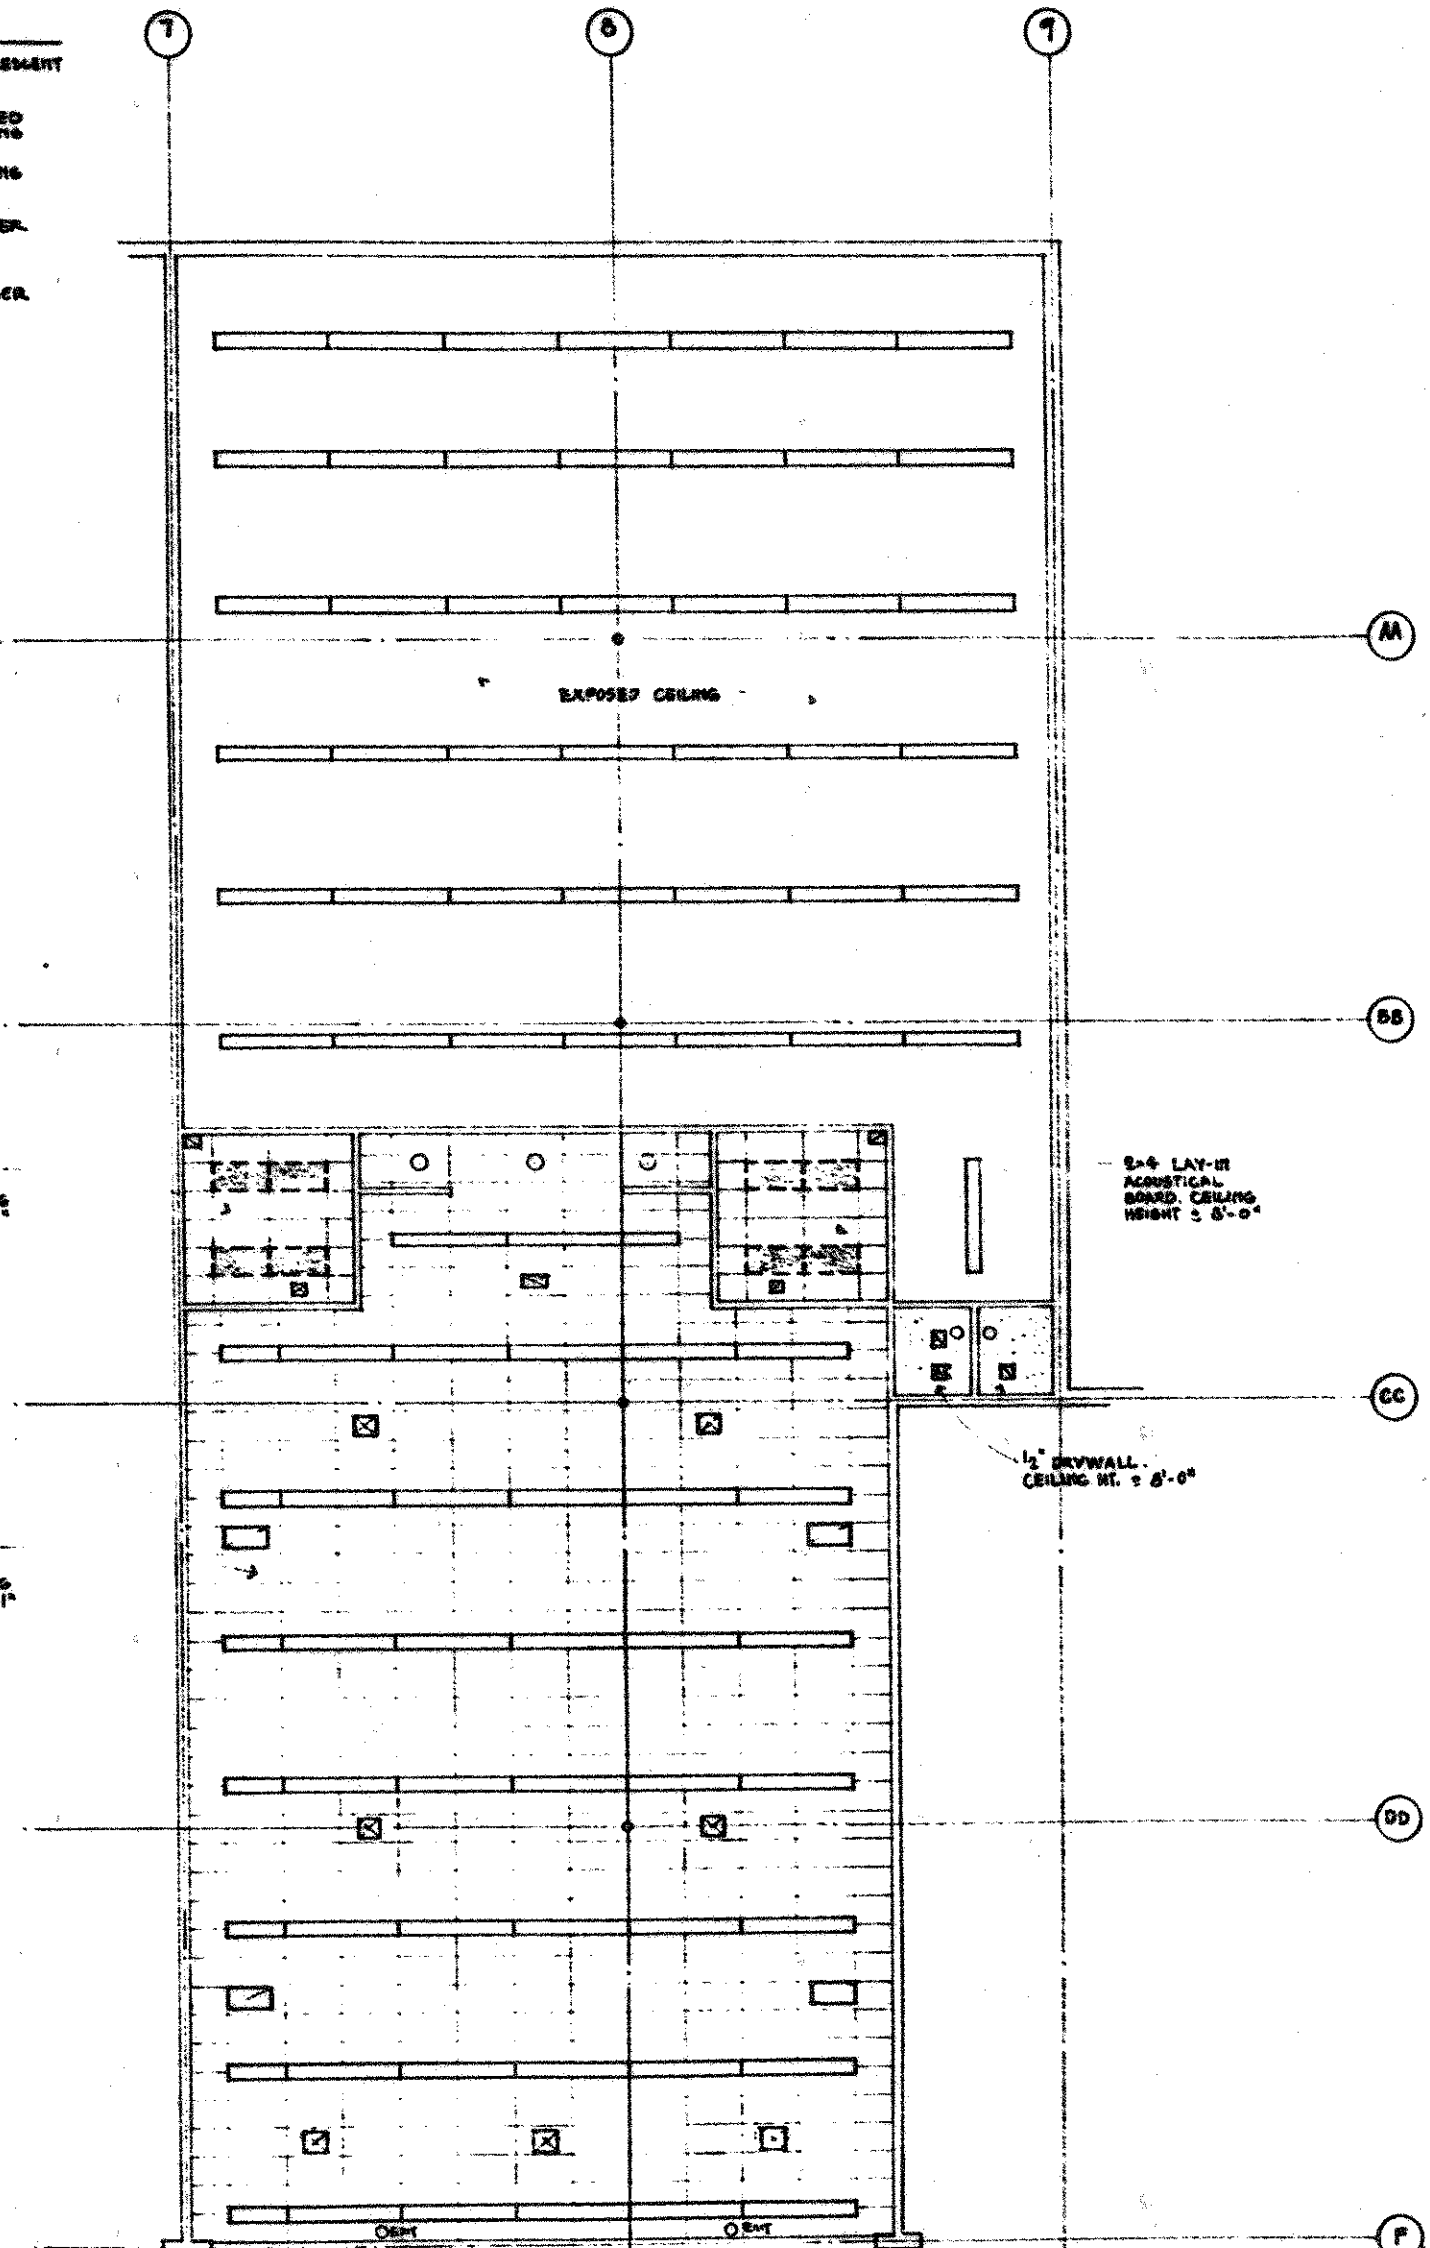

1
1/2 PLAN OF STOREFRONT
SCALE: 1" = 1'-0"

REFLECTED CEILING PLAN
SCALE: 1/8" = 1'-0"

ISSUE DATE: _____
 MONTH: _____
 YEAR: _____

STEENWYK - THRALL ARCHITECTS
 35 Lafayette N.E., Grand Rapids, Michigan 49503

REFLECTED CEILING PLAN
 900A SERVICES
 DETAILS

TOPAZ INC.
 SERVICE CENTER
 ELKHART, IND.

FILE NO.
 7405-1

SHEET NO.
 2