

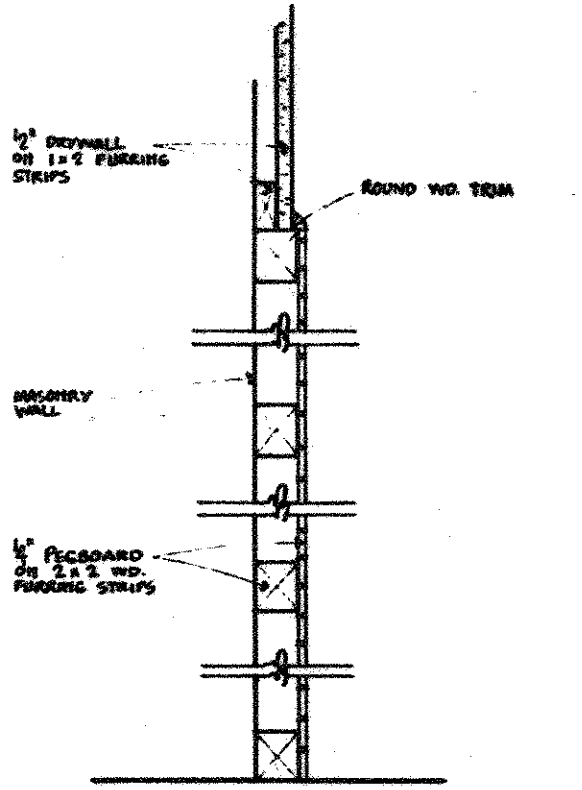


DOOR SCHEDULE							
DOOR NO.	DOOR LOCATION	DOOR			FRAME		REMARKS
		SIZE	THICK.	MATL.	TYPE	MATL.	
1	MENS TOILET	2'-4" x 6'-8"	1 1/2"	WOOD	A	WOOD	DELS. SGL.
2	WOMENS TOILET	2'-4" x 6'-8"	1 1/2"	WOOD	A	WOOD	DELS. SGL.
3	STOCK ROOM	2'-0" x 7'-0"	1 1/2"	STEEL	C	STEEL	DELS. SGL. DELS. SGL.
4	FRONT ENTRANCE	2'-8" x 7'-0"	1 1/2"	ALUM.	B	ALUM.	DELS. SGL.


LEGEND:	
	SUPPLY AIR DIFFUSER
	RETURN AIR DIFFUSER
	EXHAUST FAN GRILLE
	INCANDESCENT LIGHTING
	FLUORESCENT LIGHTING

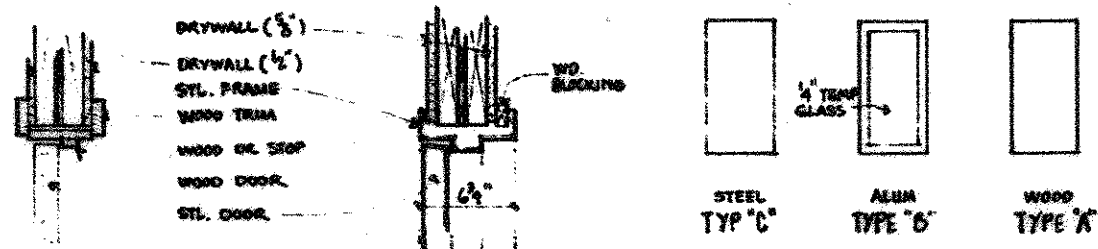

5 PEGBOARD DETAIL
SCALE: 3/8" = 1'-0"

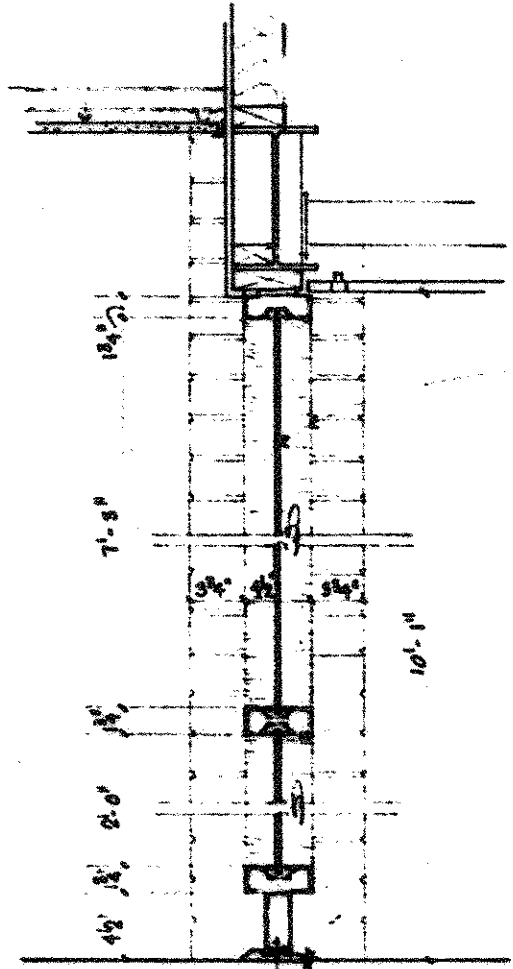

2 SECTION THRU STOREFRONT
SCALE: 1/2" = 1'-0"

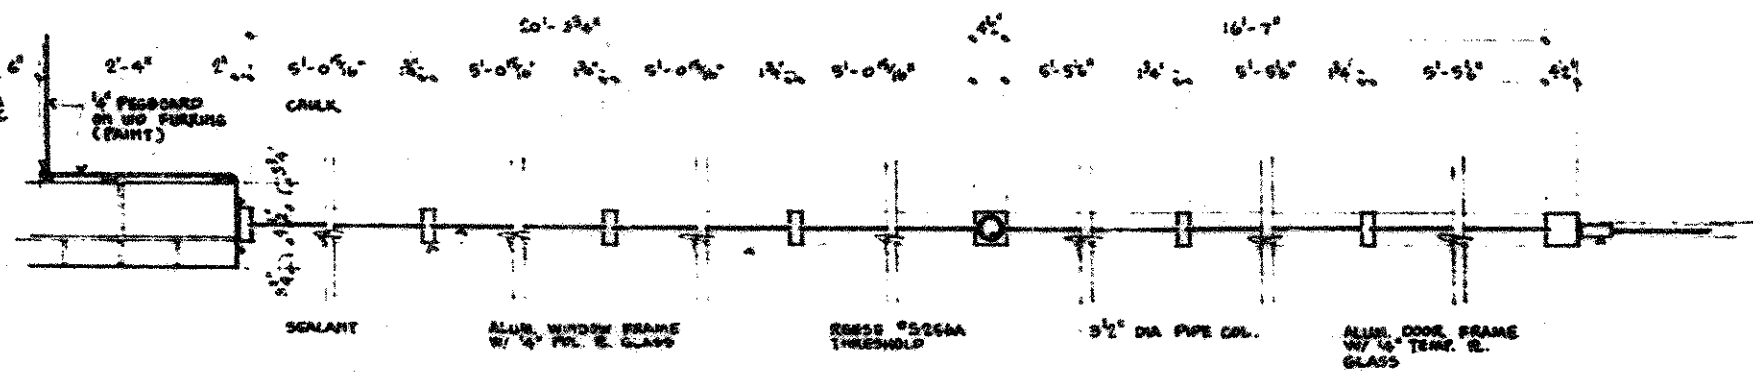

1 PARTIAL PLAN OF STOREFRONT
SCALE: 3/8" = 1'-0"

1/2" DRYWALL

2 x 4 MATT WHITE ACOUSTIC CEILING TILE SUSPENDED W/ UNGATEP T'S.


2 x 4 MATT WHITE ACOUSTIC CEILING TILE SUSPENDED W/ INVERTED T'S. UNDERSIDE OF STEEL JOIST

ALUM. FRAME W/ 1/4" POL. R. GLASS

6'-0" x 2 TUBE FLUORESCENT LIGHT FIXTURES, SURFACE MOUNTED

RESES # 5266A THRESHOLD SET W/ MASTIC

2 x 4 MATT WHITE ACOUSTIC CEILING TILE SUSPENDED W/ INVERTED T'S. 11'-0" ABOVE FLOOR.

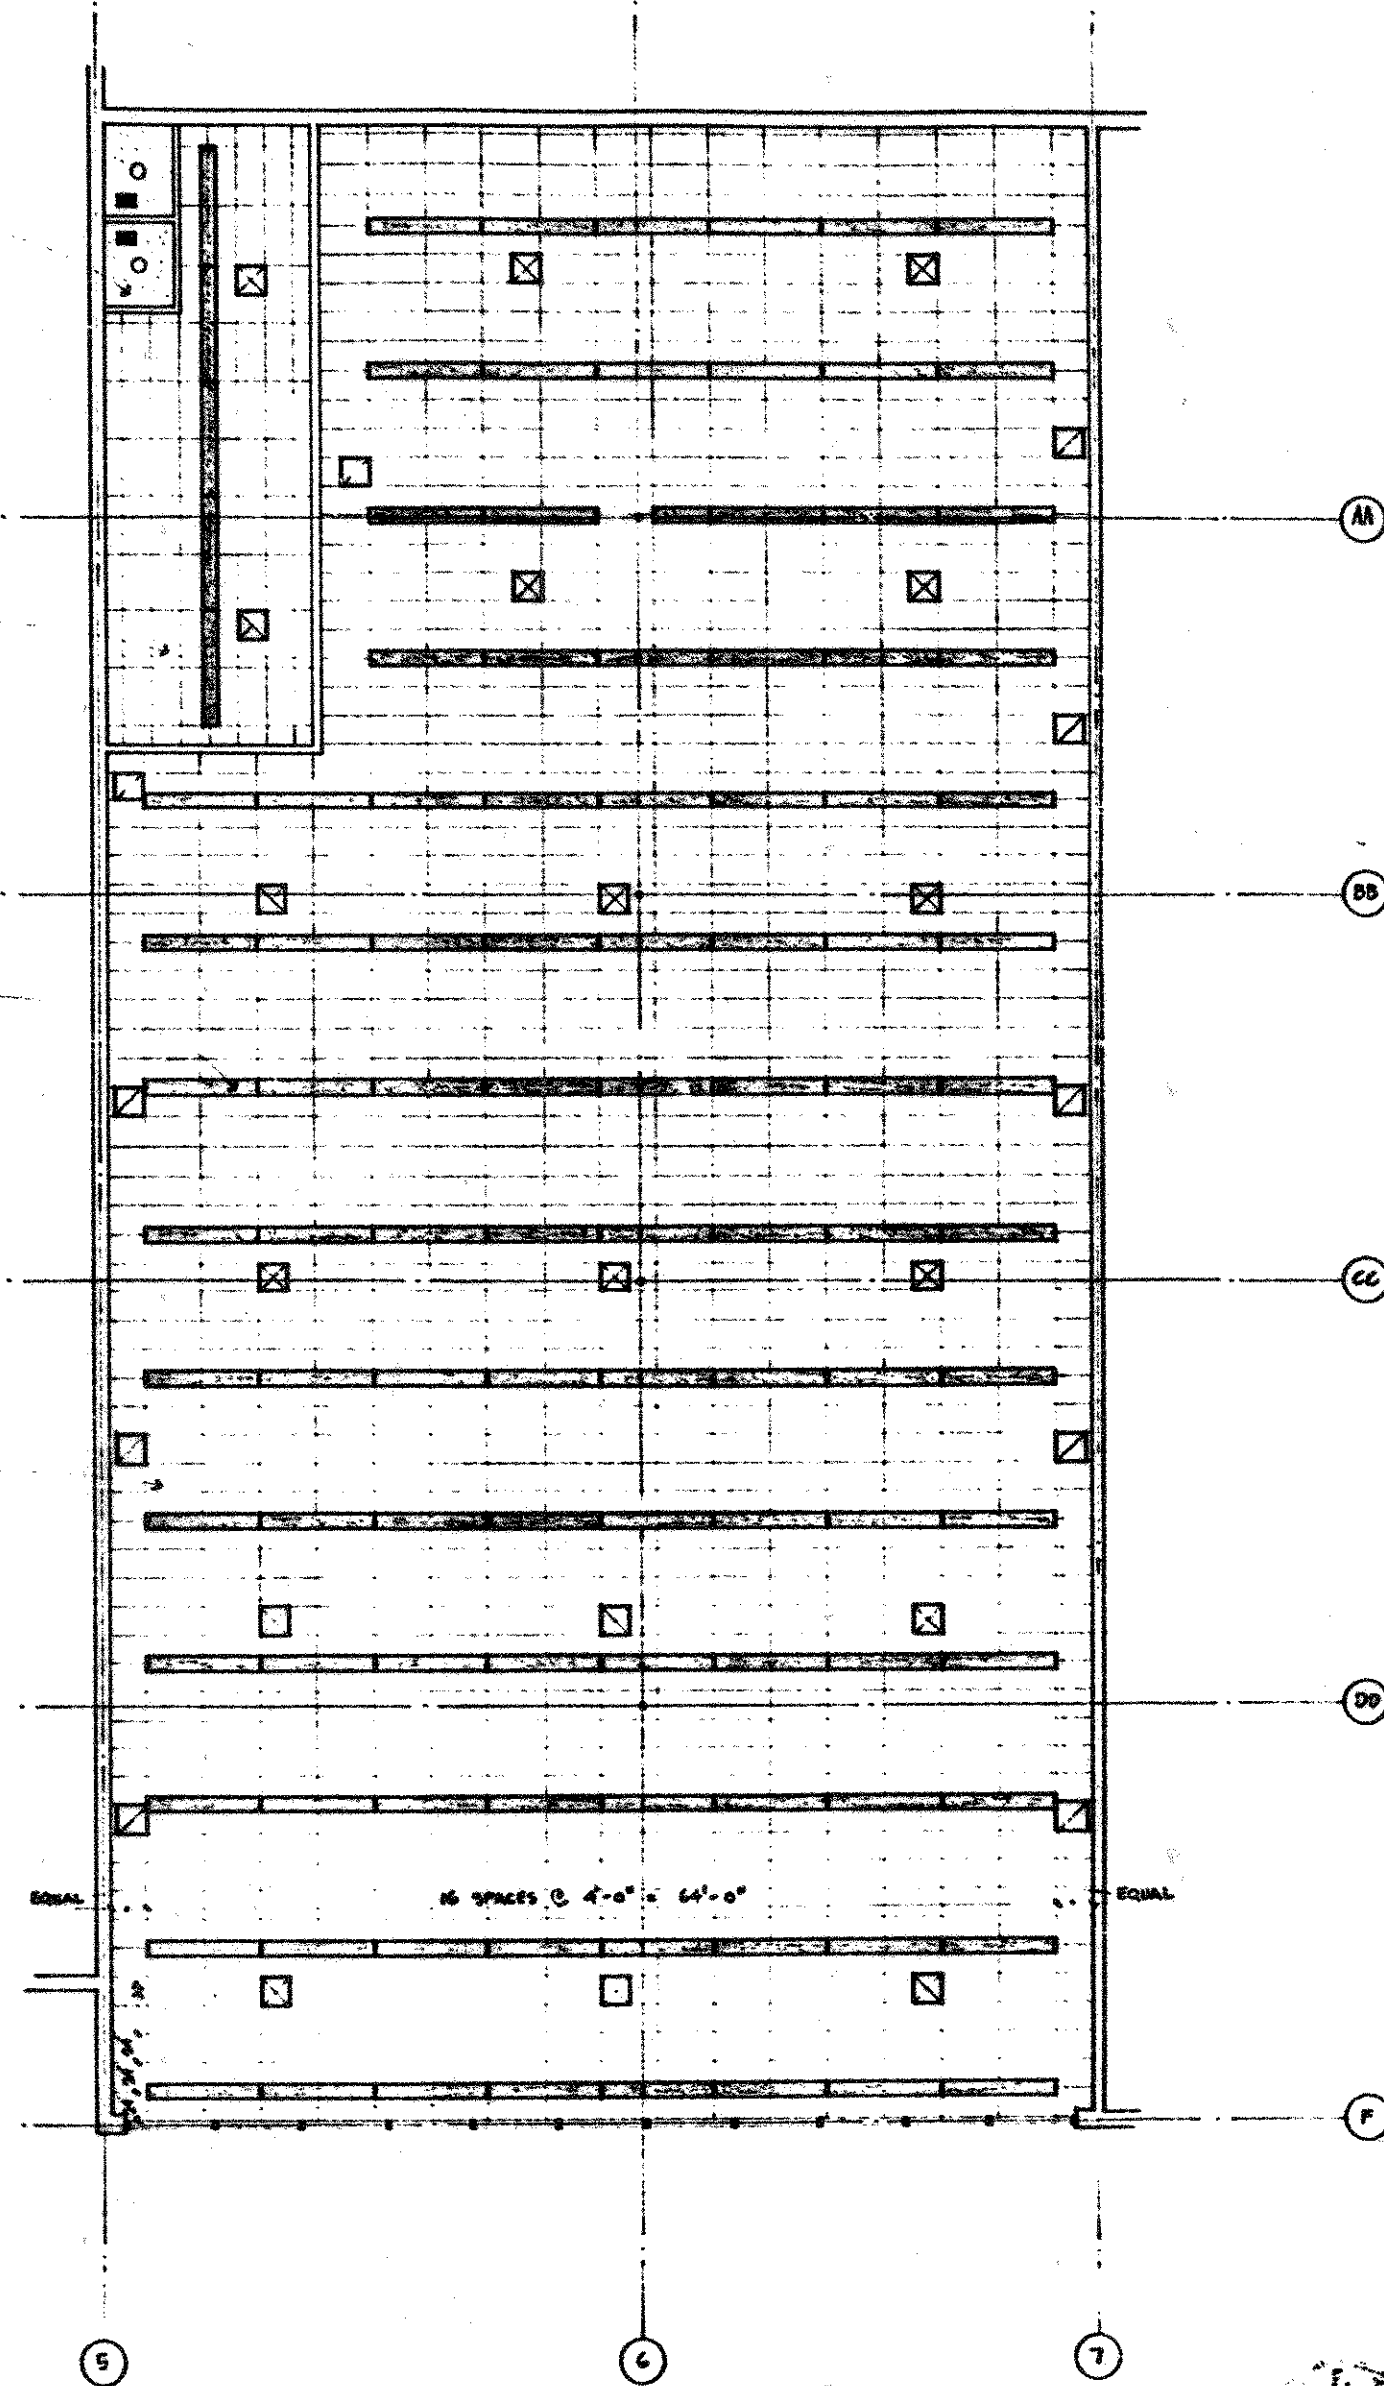

REFLECTED CEILING PLAN
SCALE: 3/8" = 1'-0"

DATE: _____
 SHEET NO. _____
 REFLECTED CEILING PLAN
 306 ANN FABRIC SHOP MALL
 CONCORD INDIANA
 STEENWYK - THRALL ARCHITECTS
 35 Lafayette N.E., Grand Rapids, Michigan 49503
 TITLE: _____
 1405-2
 SHEET NO. _____

