


LABS
 B U L A 1 0 5 1 6
 APPROVED

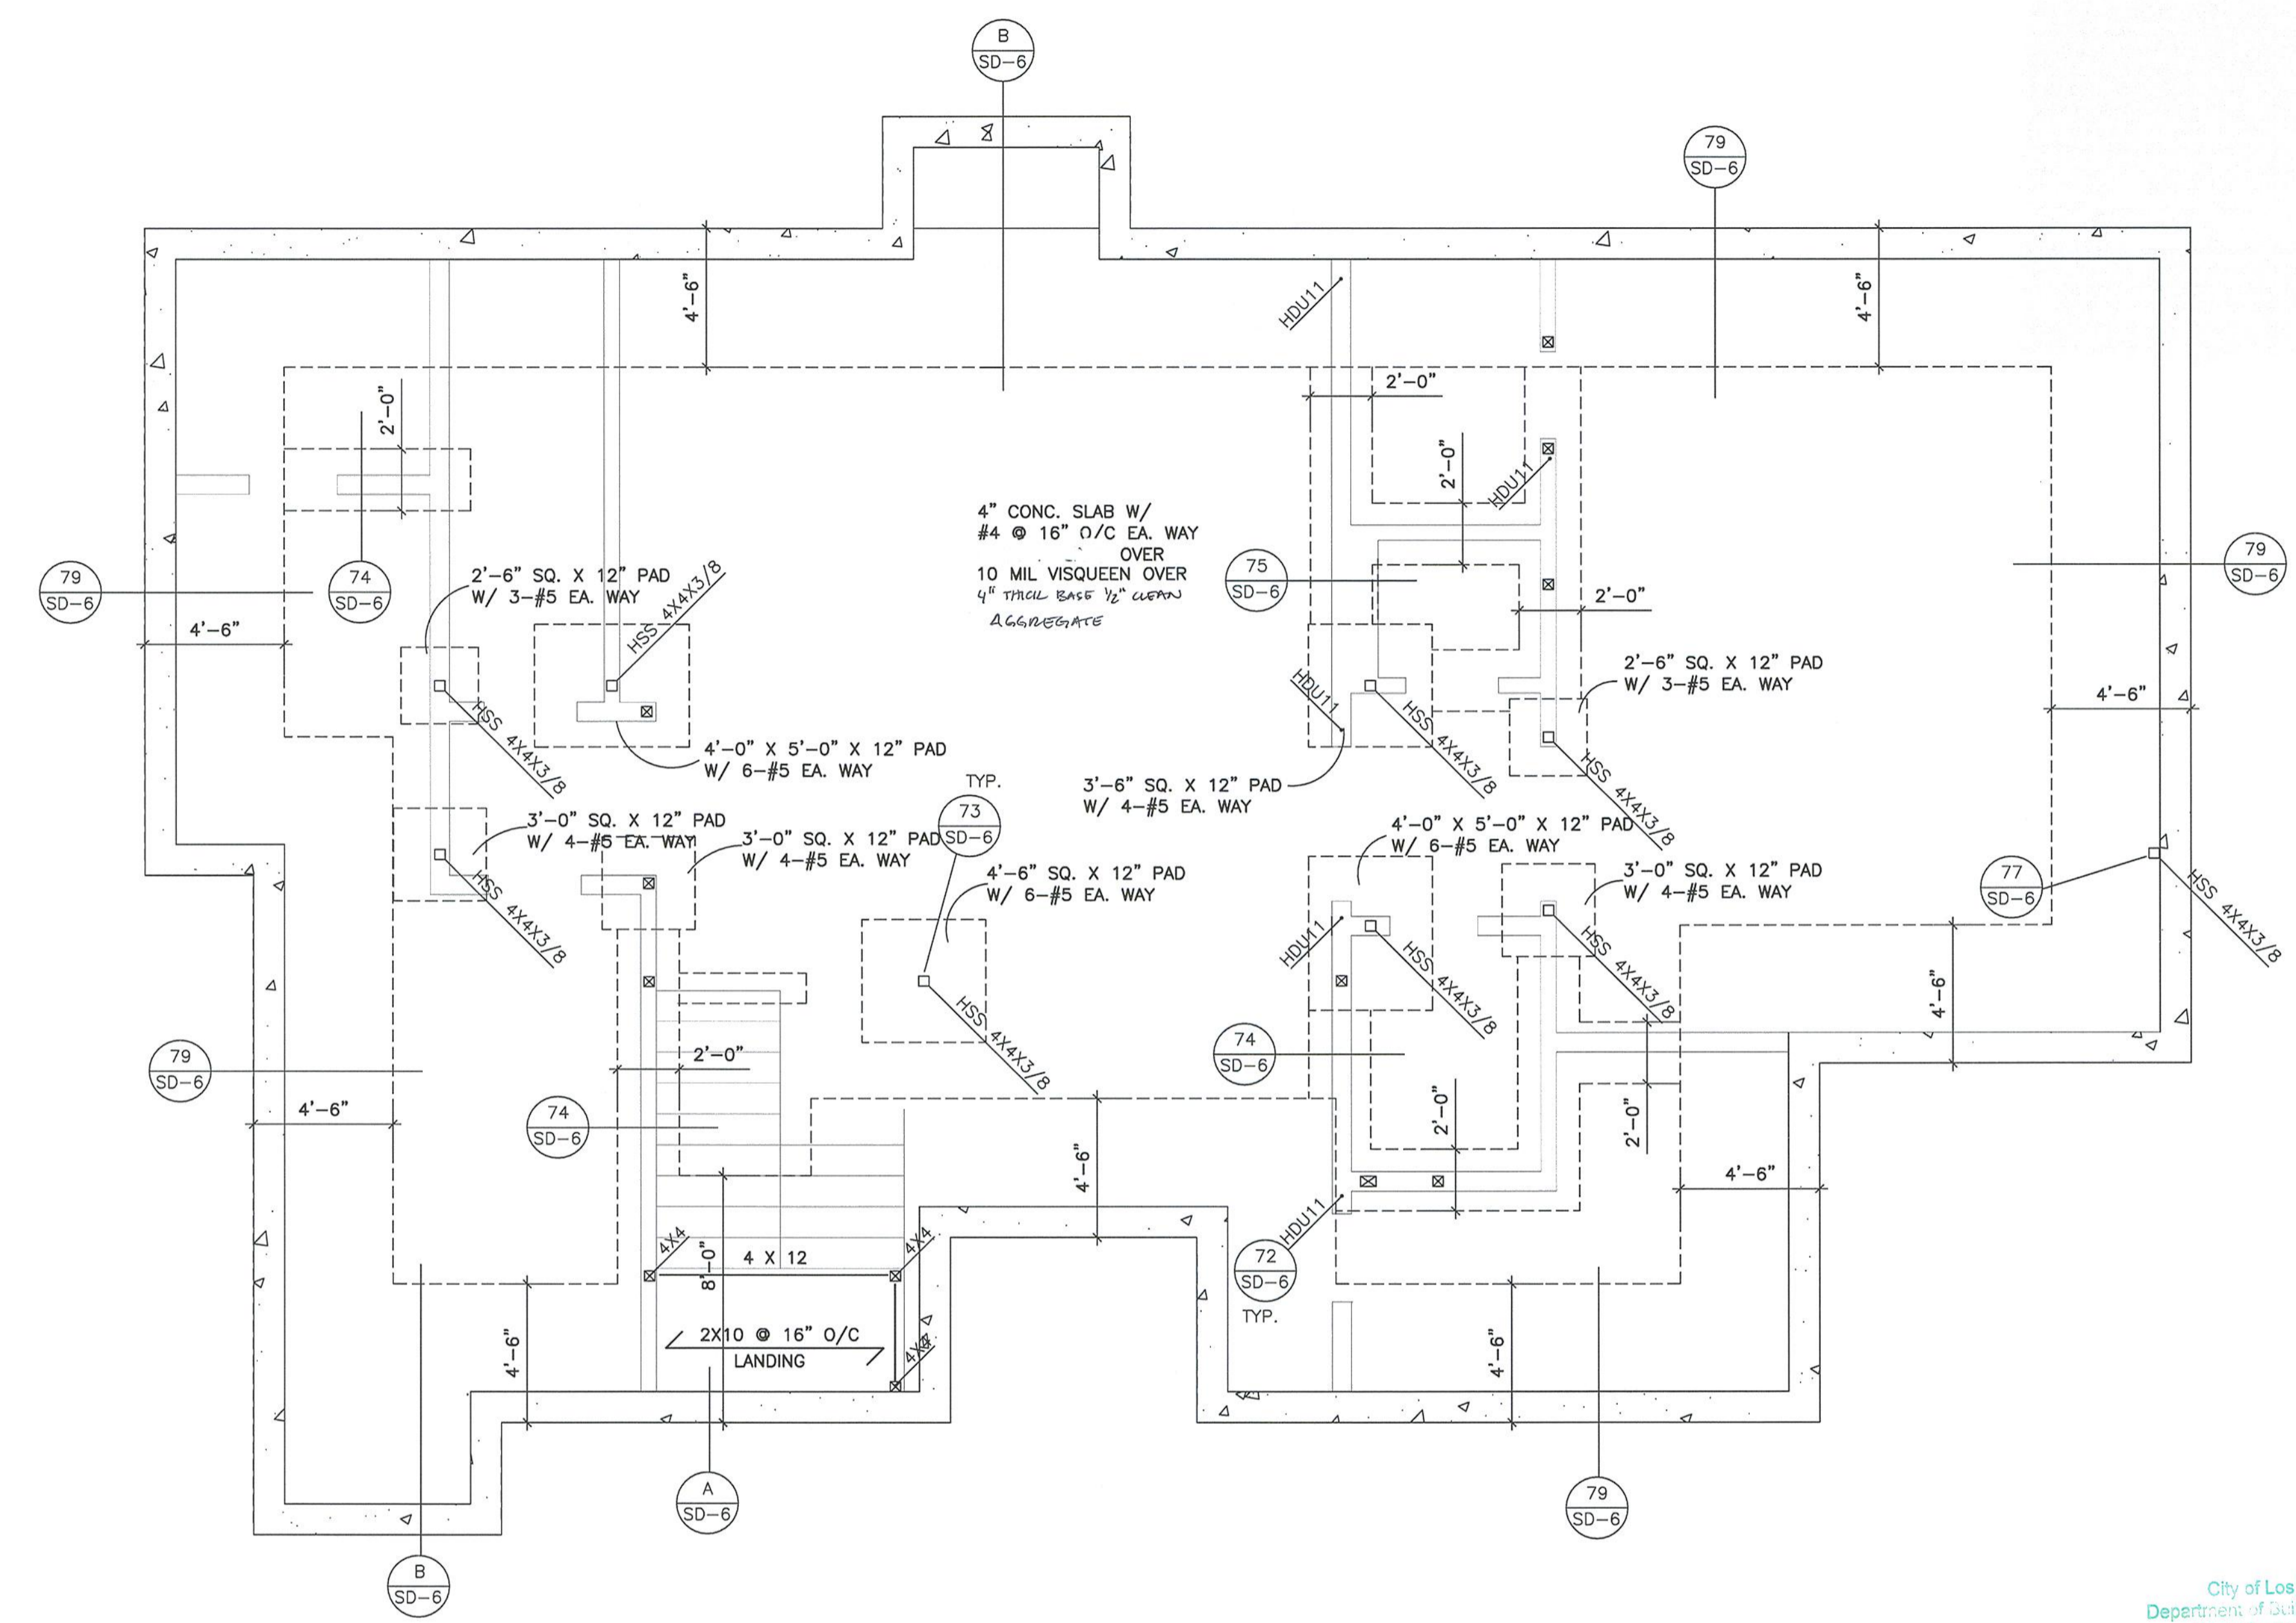

FOUNDATION PLAN

BASEMENT FLOOR WALLS

SCALE : 1/4" = 1'-0"

City of Los Angeles
 Department of Building and Safety
 Green Building Division

This set of plans and specifications has been reviewed and is approved for compliance with state and local ordinances related to the Green Building Code.

This set of plans MUST be at the job site during construction.

It is unlawful to alter, change, or deviate from these plans.


The stamping of this plan SHALL NOT be construed to be approval of a violation of any provisions of any Ordinance or Law.

By: JR Total of 12/12 Sheets
 Date: _____

REVISION	BY
8-5-2016	

SINGLE FAMILY RESIDENCE
 633 N. CRESCENT DR.
 LOS ANGELES, CA

BERKOZ & ASSOCIATES, INC.
 CONSULTING STRUCTURAL ENGINEERS
 5530 CORBIN AVENUE, SUITE 355
 TARZANA, CA 91356
 (818) 668-8589 FAX: (818) 668-8596

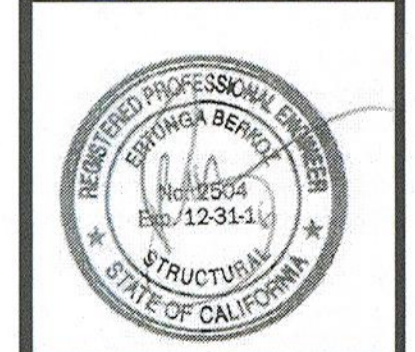

DATE 6-15-2016
 JOB #

STRUCTURAL

S-2

READY TO TEST
 BY VALENTIA PAPPAS
 SEP 30 2016

VA