



LABS
B WLAD 515
APPROVED

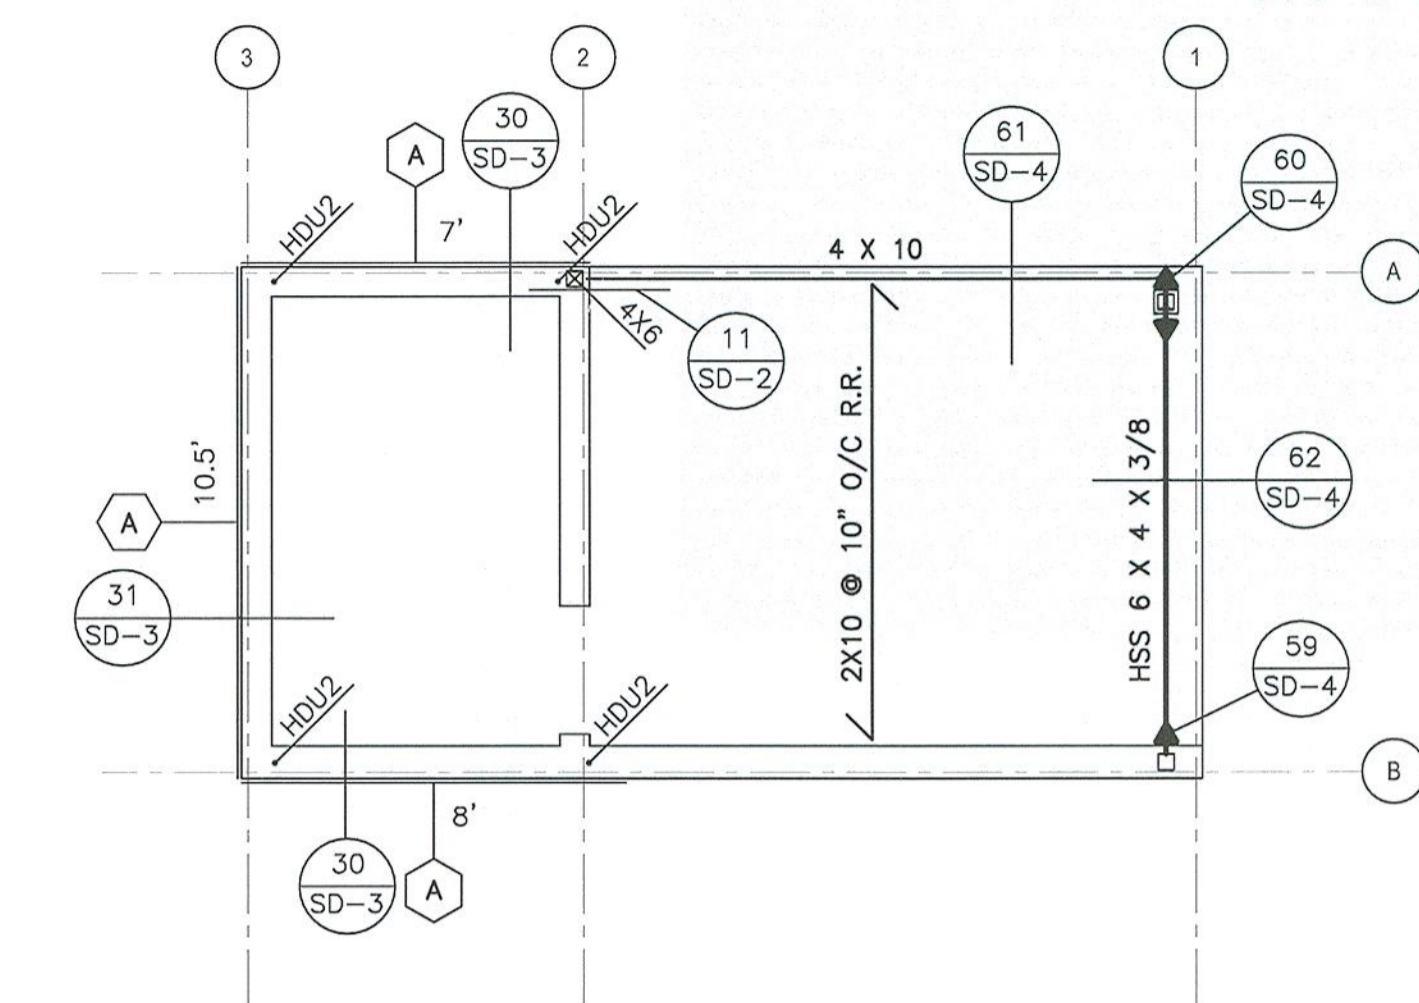

ROOF FRAMING PLAN-CABANA

SCALE : 1/4" = 1'-0"

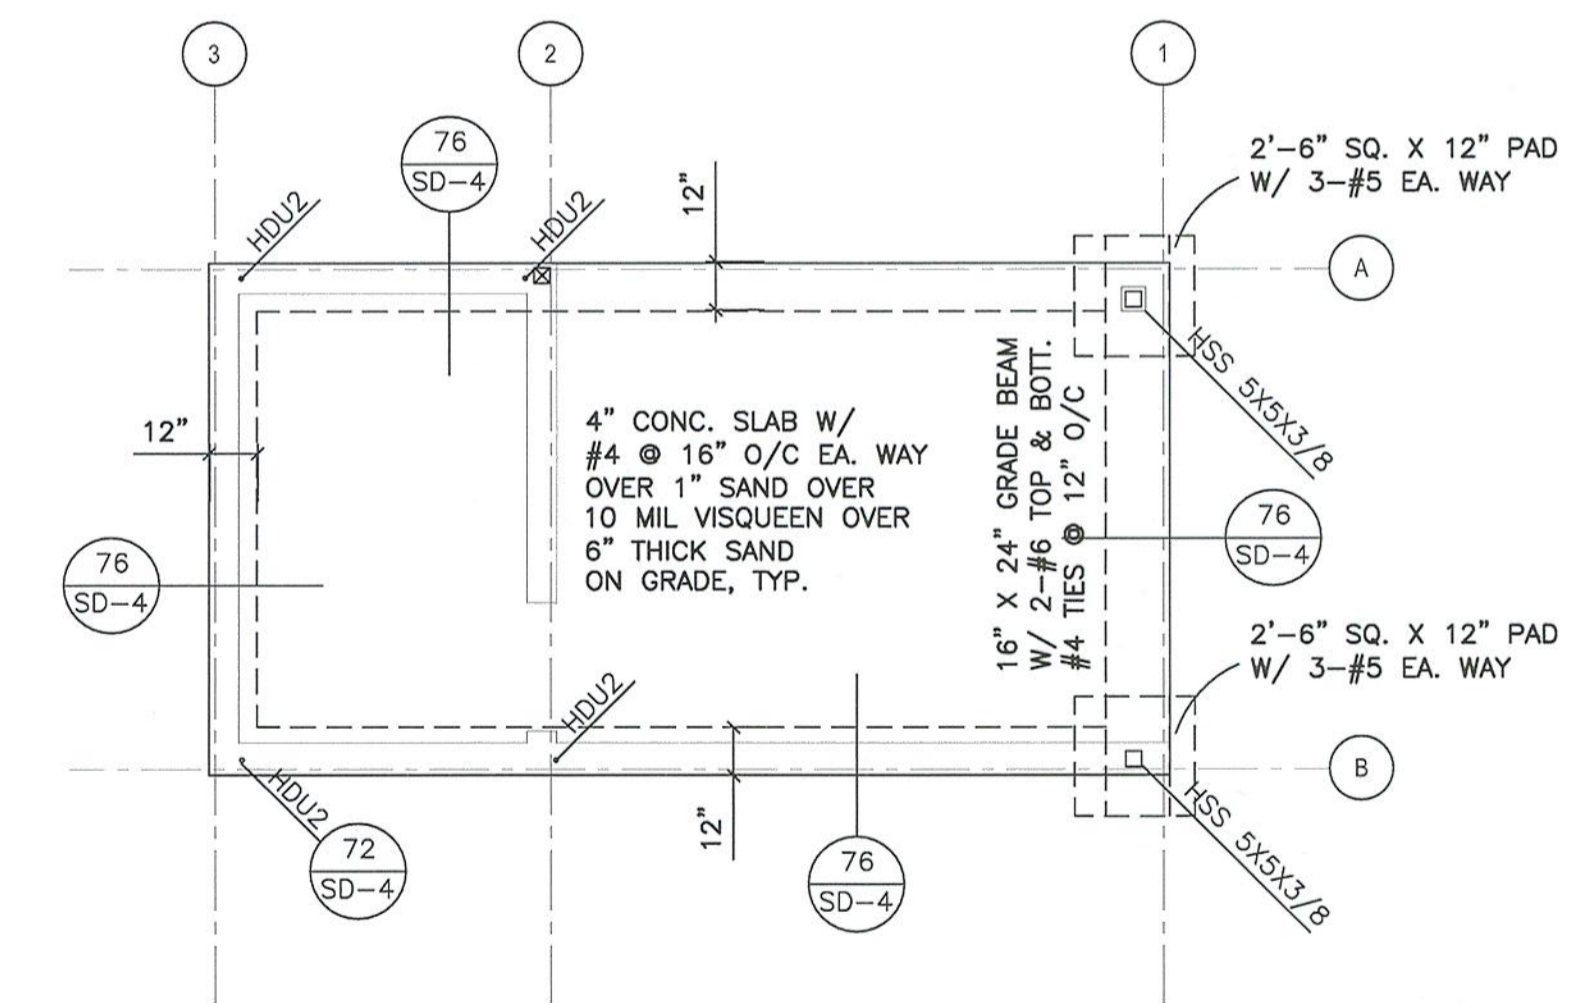

FOUNDATION PLAN-CABANA

SCALE : 1/4" = 1'-0"

READY TO ISSUE
BY VLM/AM/PTM/AVW
SEP 30 2015
Signature

REVISION	BY
8-6-2016	

SINGLE FAMILY RESIDENCE
633 N. CRESCENT DR.
LOS ANGELES, CA

BERKOV & ASSOCIATES, INC.
CONSULTING STRUCTURAL ENGINEERS
5530 CORBIN AVENUE, SUITE 355
TARZANA, CA 91356
(818) 668-8589 FAX: (818) 668-8596



DATE 6-15-2016

JOB #
STRUCTURAL

S-6

WA