



1 OVERALL FLOOR PLAN  
 AI SCALE: 1/32" = 1'-0"

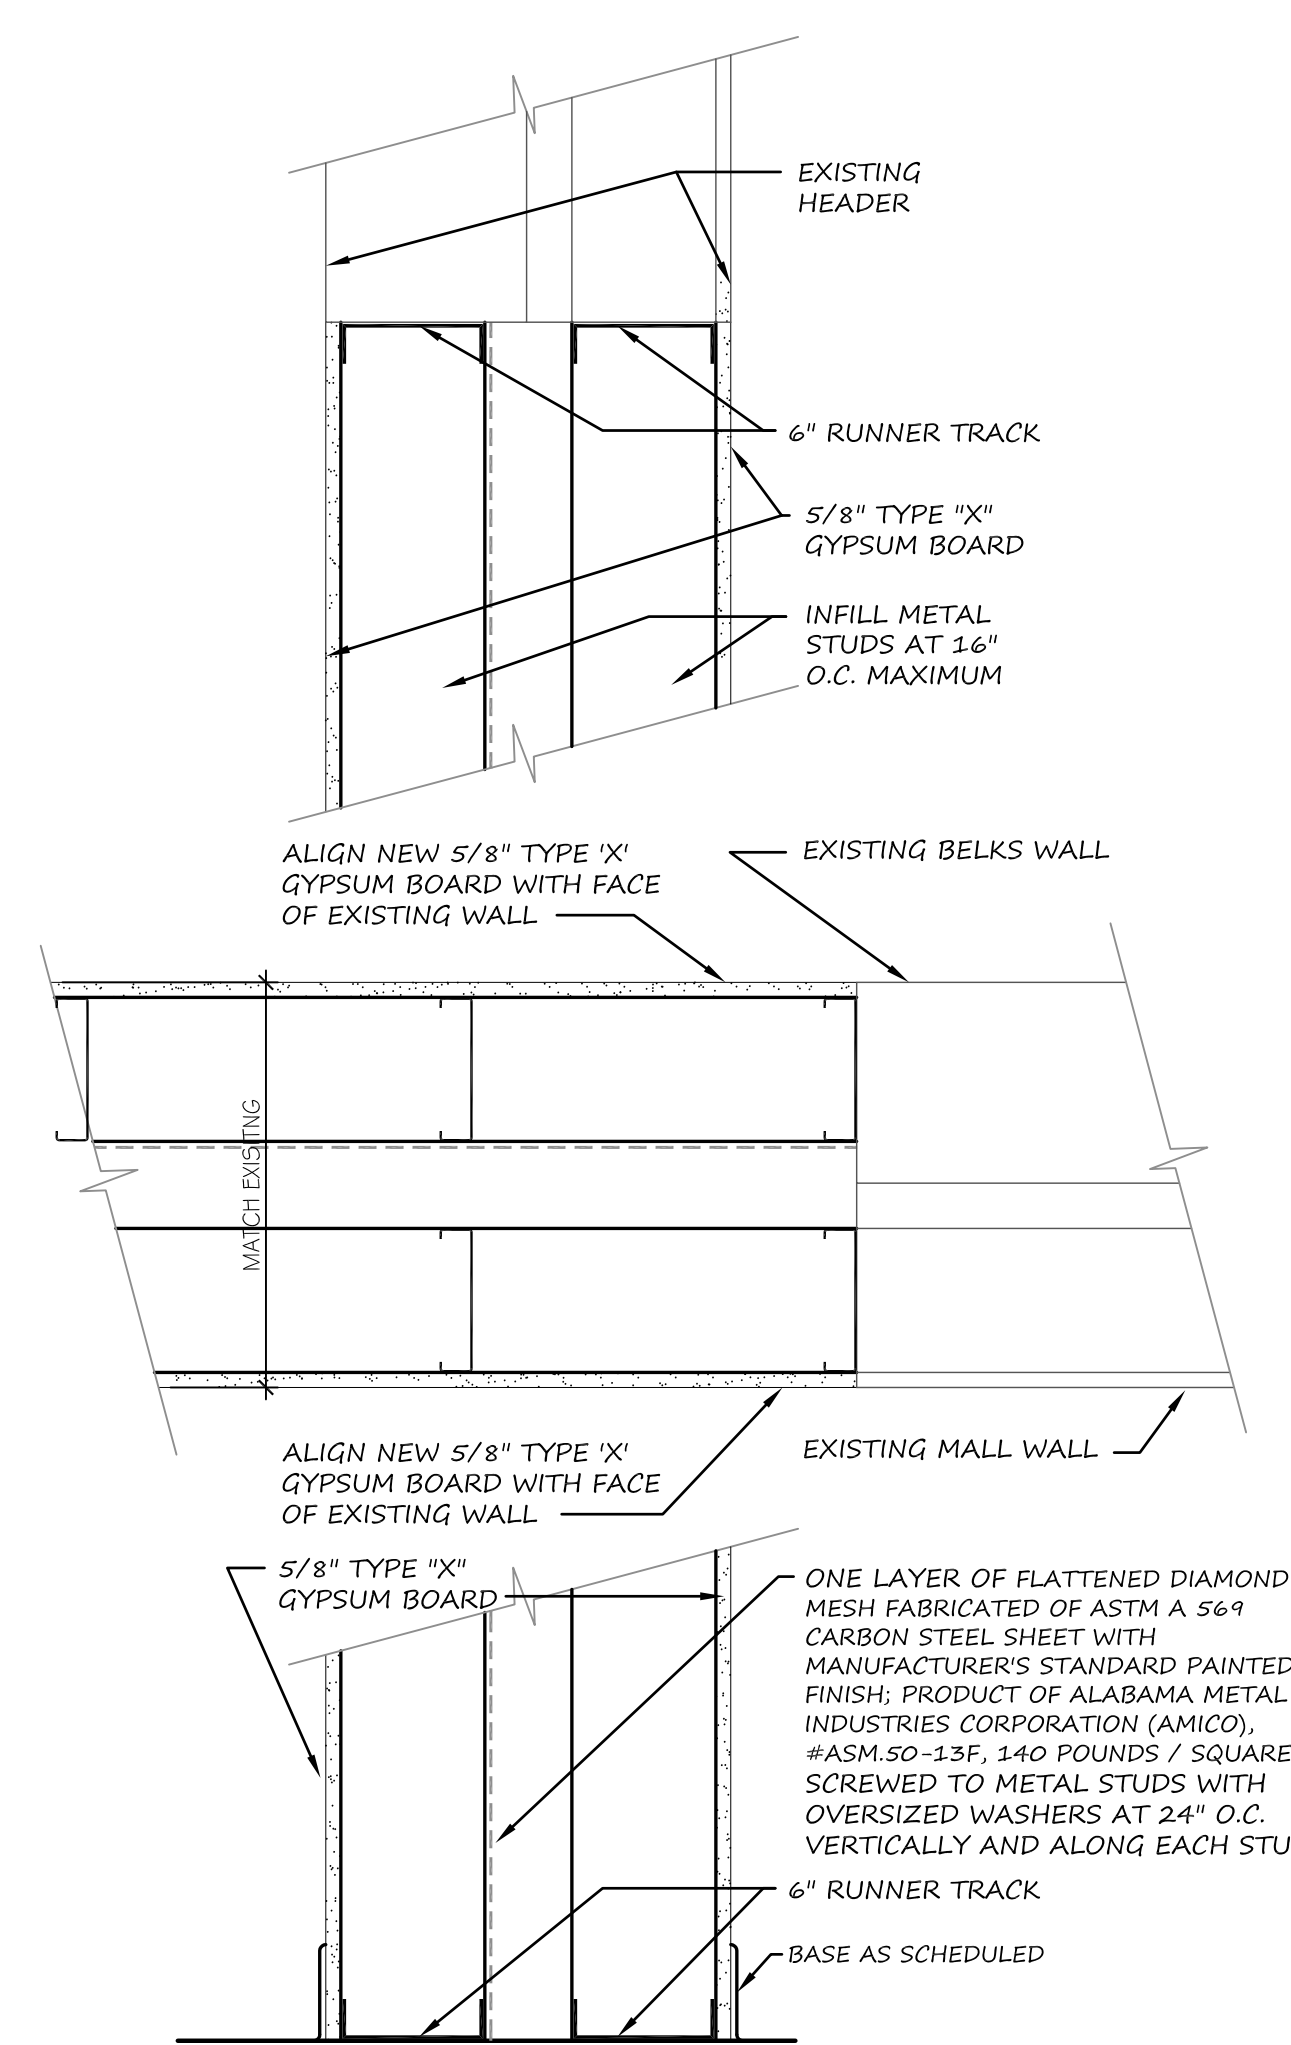

3 PARTITION TYPE "A"  
 AI SCALE: 1 - 1/2" = 1'-0"

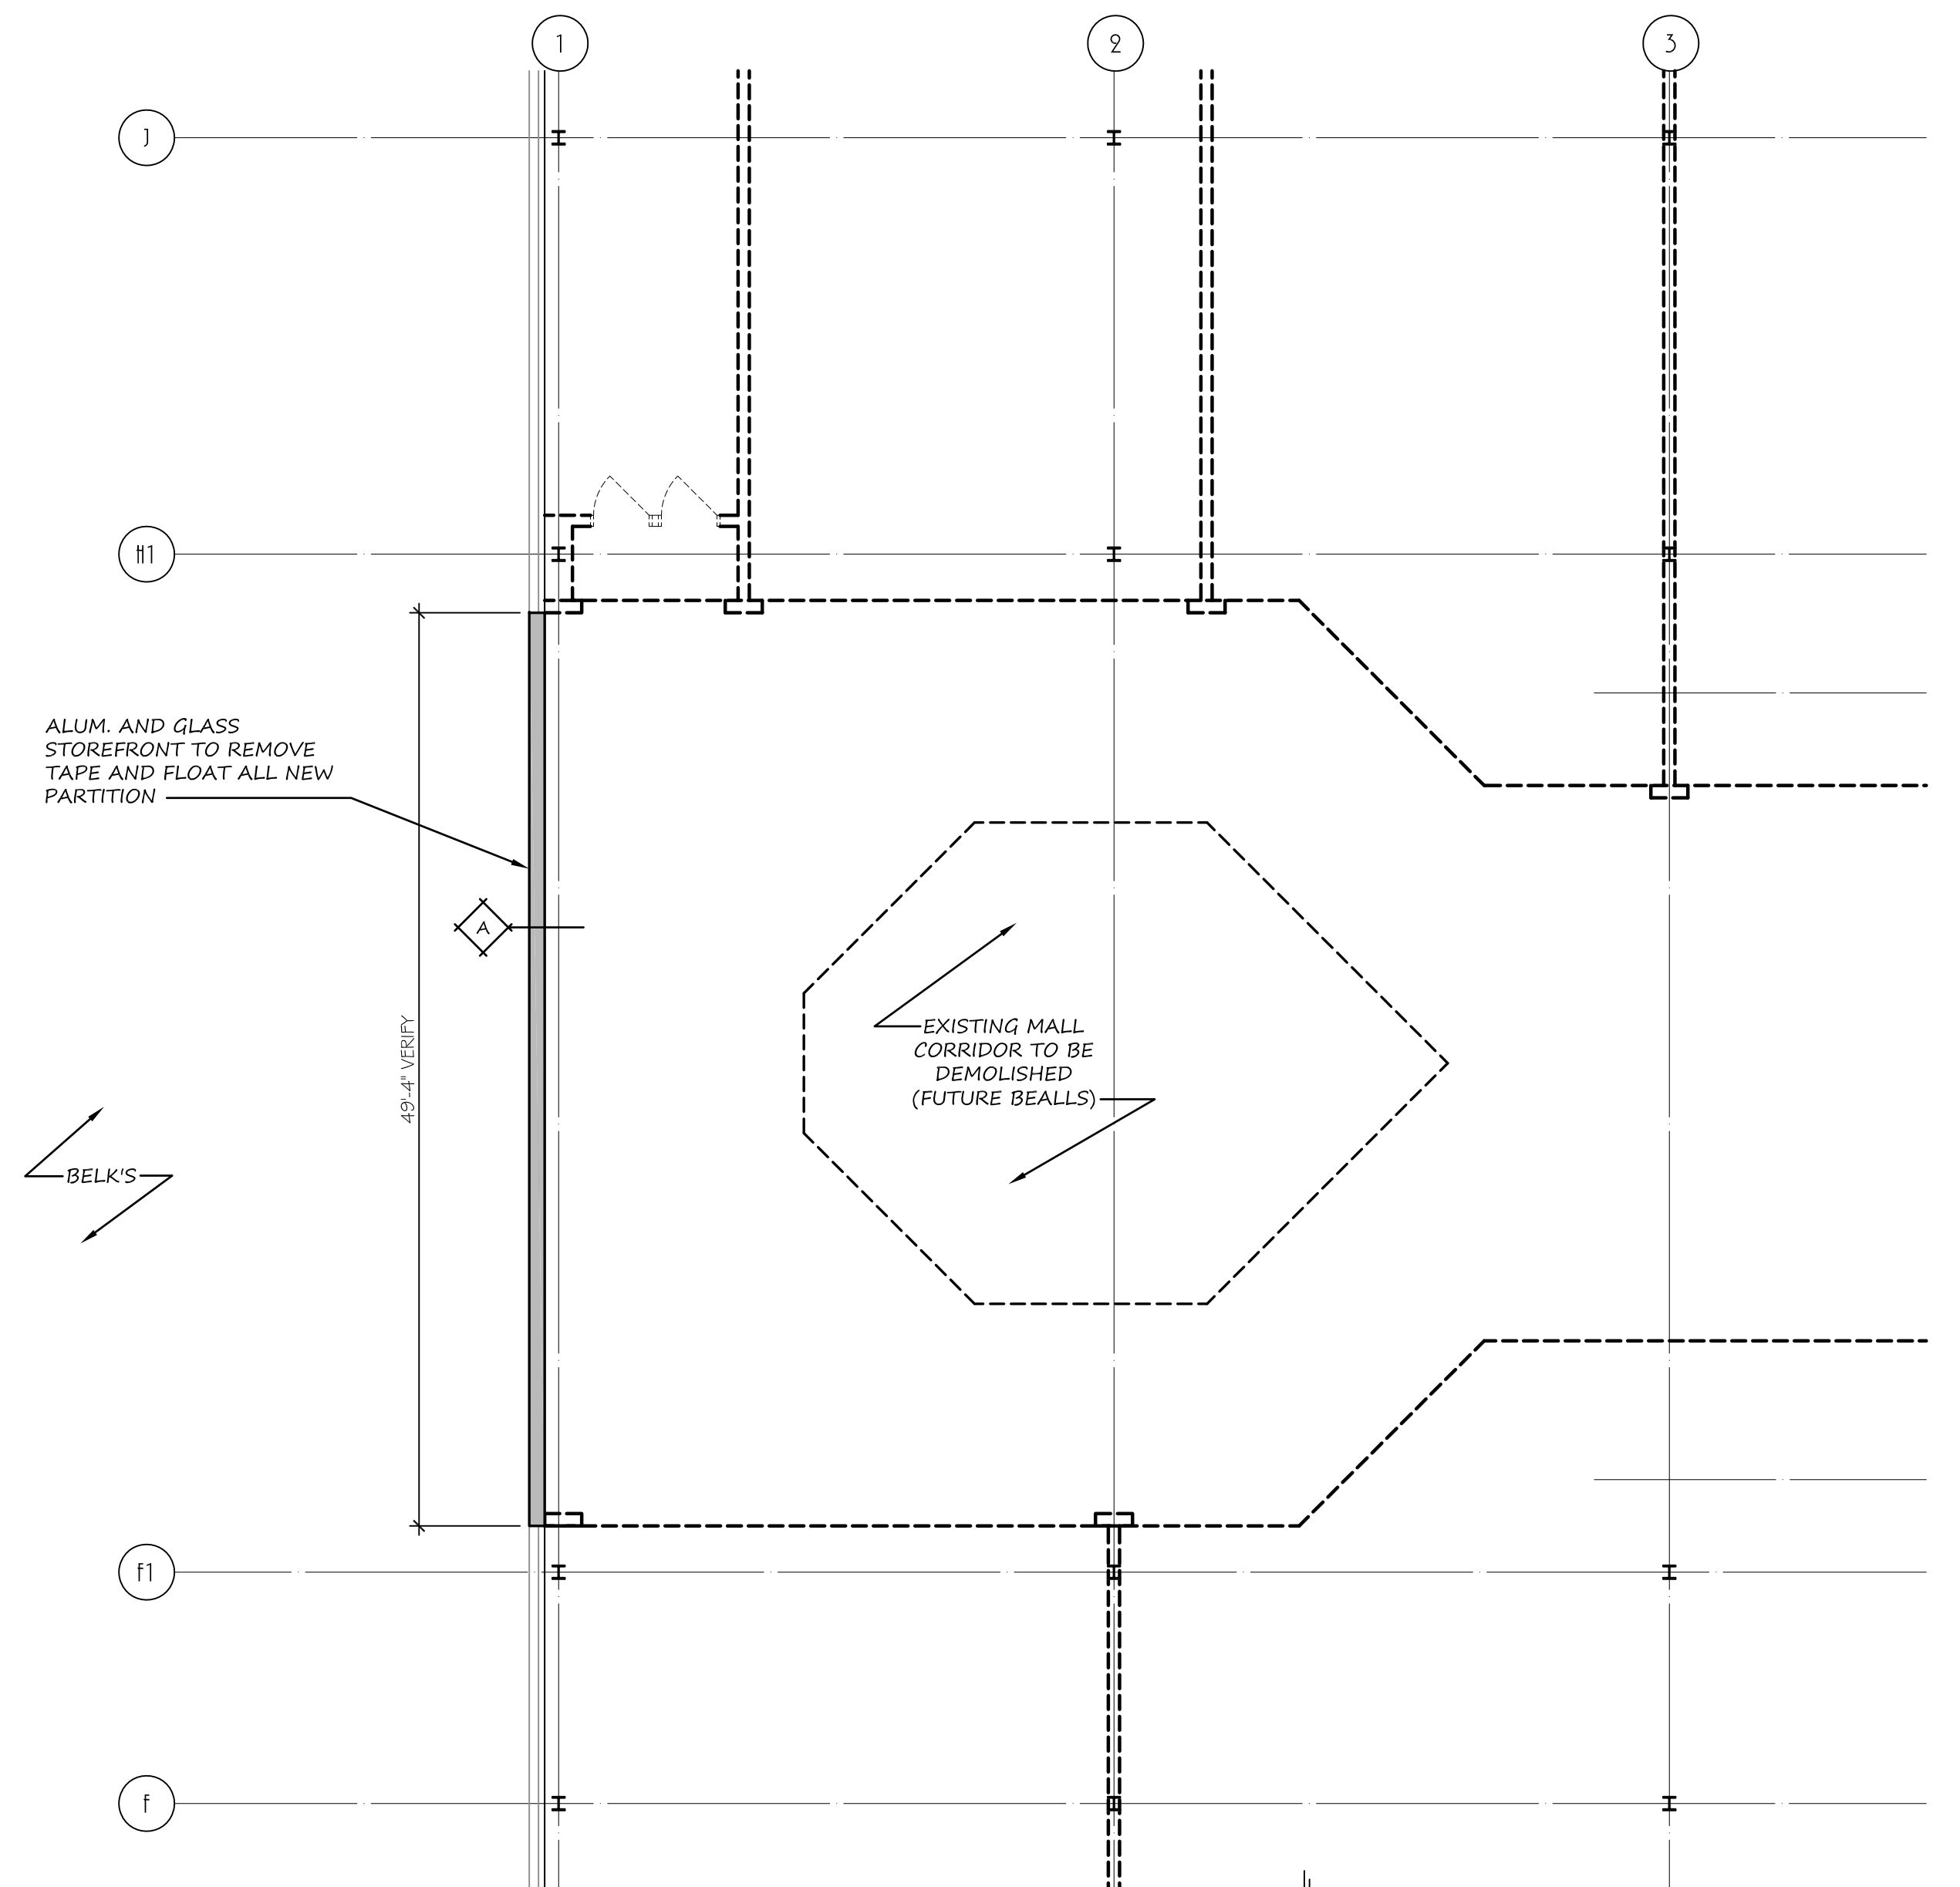

2 ENLARGED FLOOR PLAN  
 AI SCALE: 1/8" = 1'-0"



**WINDLE + VOLPE**  
 ARCHITECTS  
 7600 9TH STREET  
 HOUSTON, TEXAS 77065  
 PH 713-955-1390

**BELK'S MALL CLOSURE**  
**CROSSROADS MALL**  
 GREENVILLE, TEXAS  
**GREENVILLE PROPERTIES LTD.**  
 GREENVILLE, TEXAS

DATE: 6/14/2013  
 PROJECT NO.: 05-12-04  
 DRAWN BY: AEP

**BELK'S MALL CLOSURE**

**A1**