


2 FRAMING PLAN AT TRUCK DOCK
 S2.2 SCALE: 1/8" = 1'-0"

PLAN NOTES:
 1. FIELD VERIFY ALL EXISTING CONDITIONS PRIOR TO FABRICATION.
 2. VERIFY TOP OF STEEL W/ ARCH.

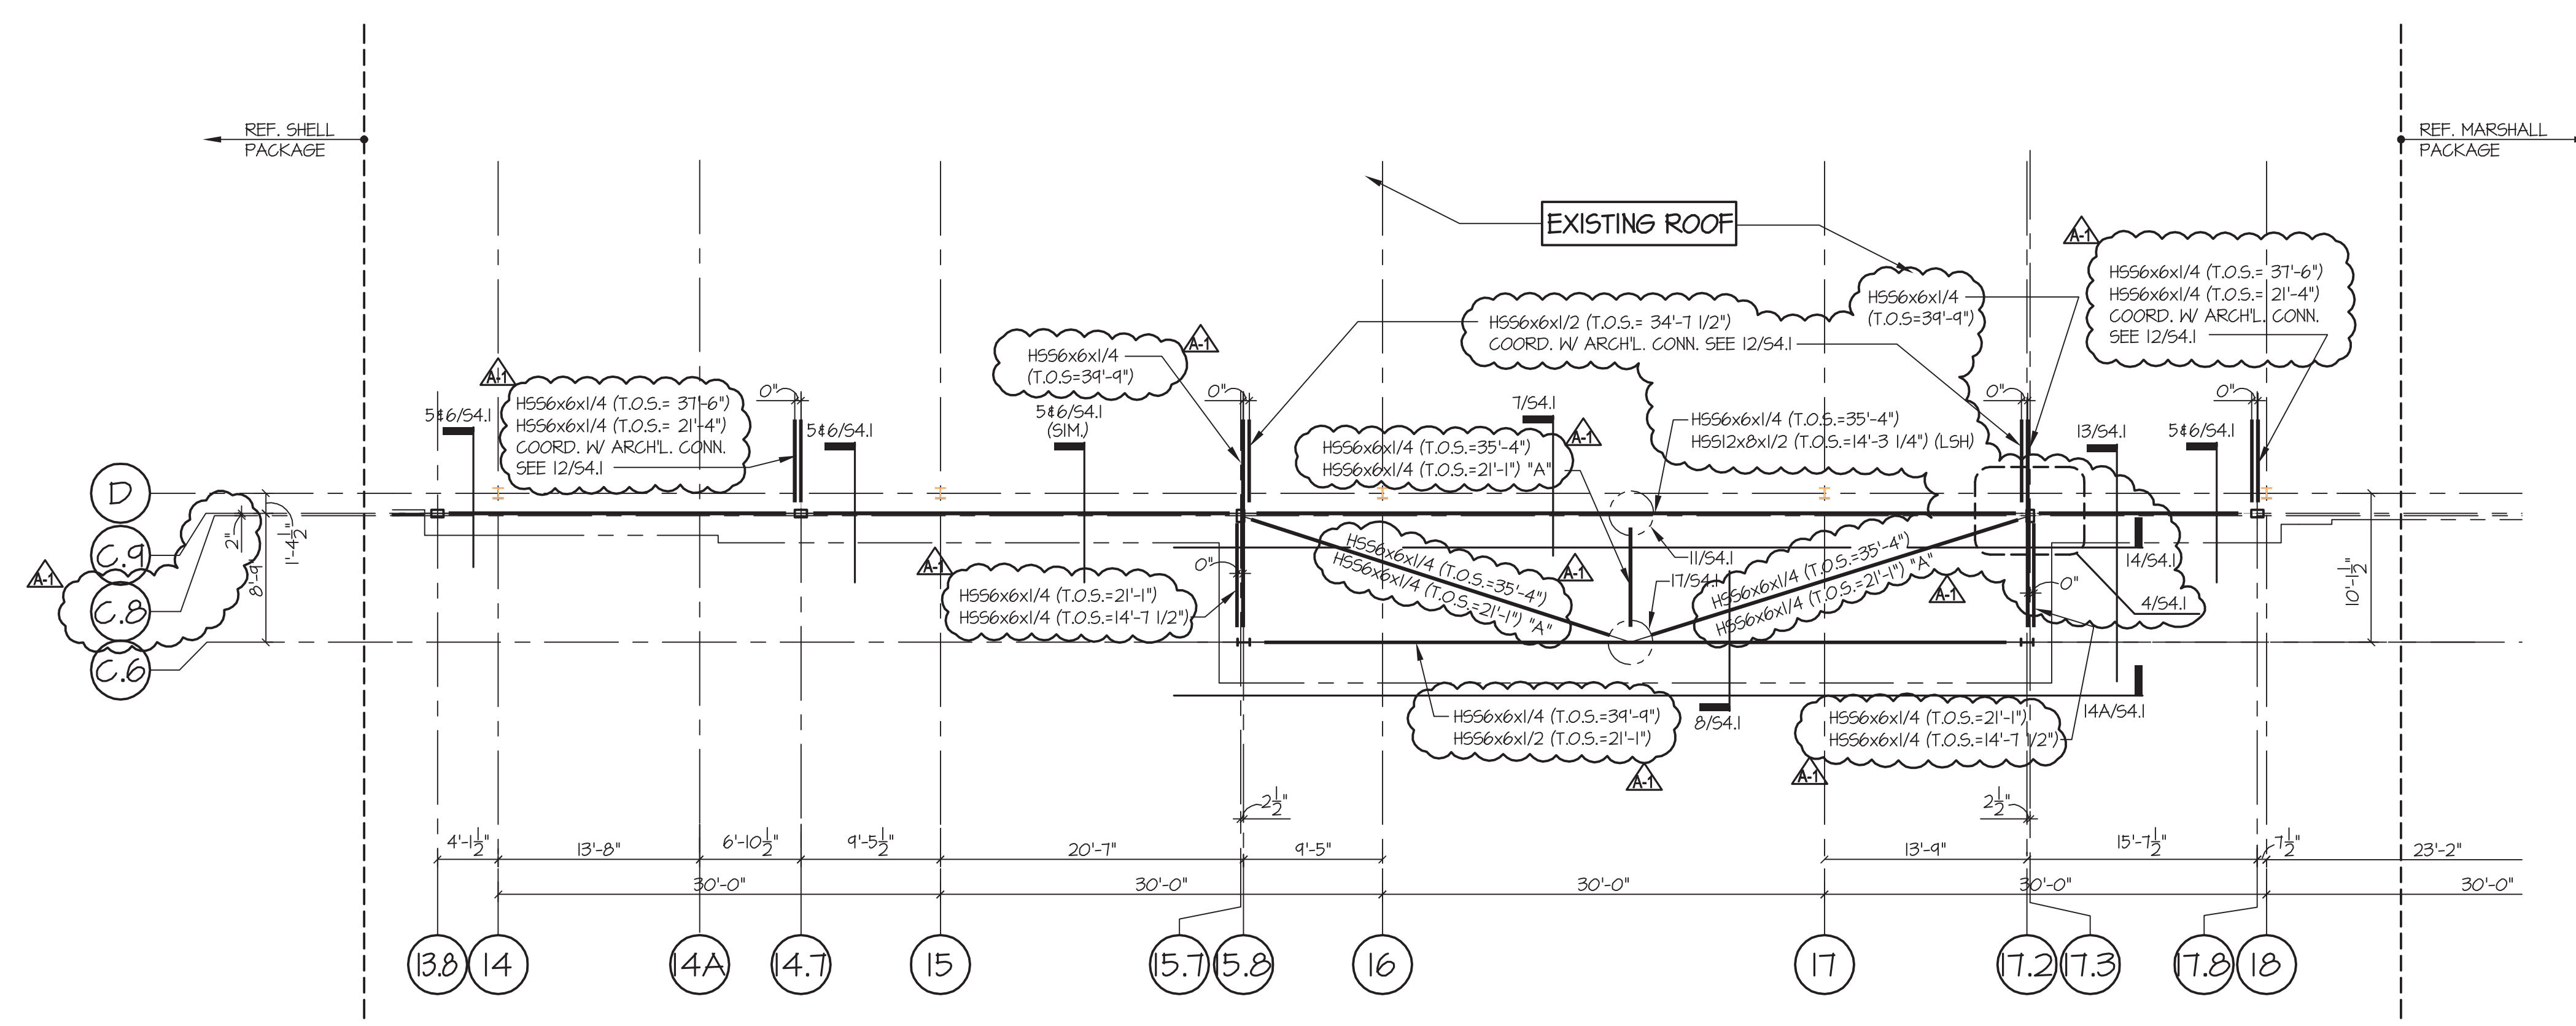

1 ROOF FRAMING PLAN
 S2.2 SCALE: 1/8" = 1'-0"

PLAN NOTES:
 1. FIELD VERIFY ALL EXISTING CONDITIONS PRIOR TO FABRICATION.