




MARSHALLS SHELL  
CROSSROADS MALL  
GREENVILLE, TEXAS  
GREENVILLE PROPERTIES LTD.  
GREENVILLE, TEXAS

DATE: 5/20/2013  
PROJECT NO.: 08-12-05  
DRAWN BY:

EXISTING  
SITE PLAN

A1-0

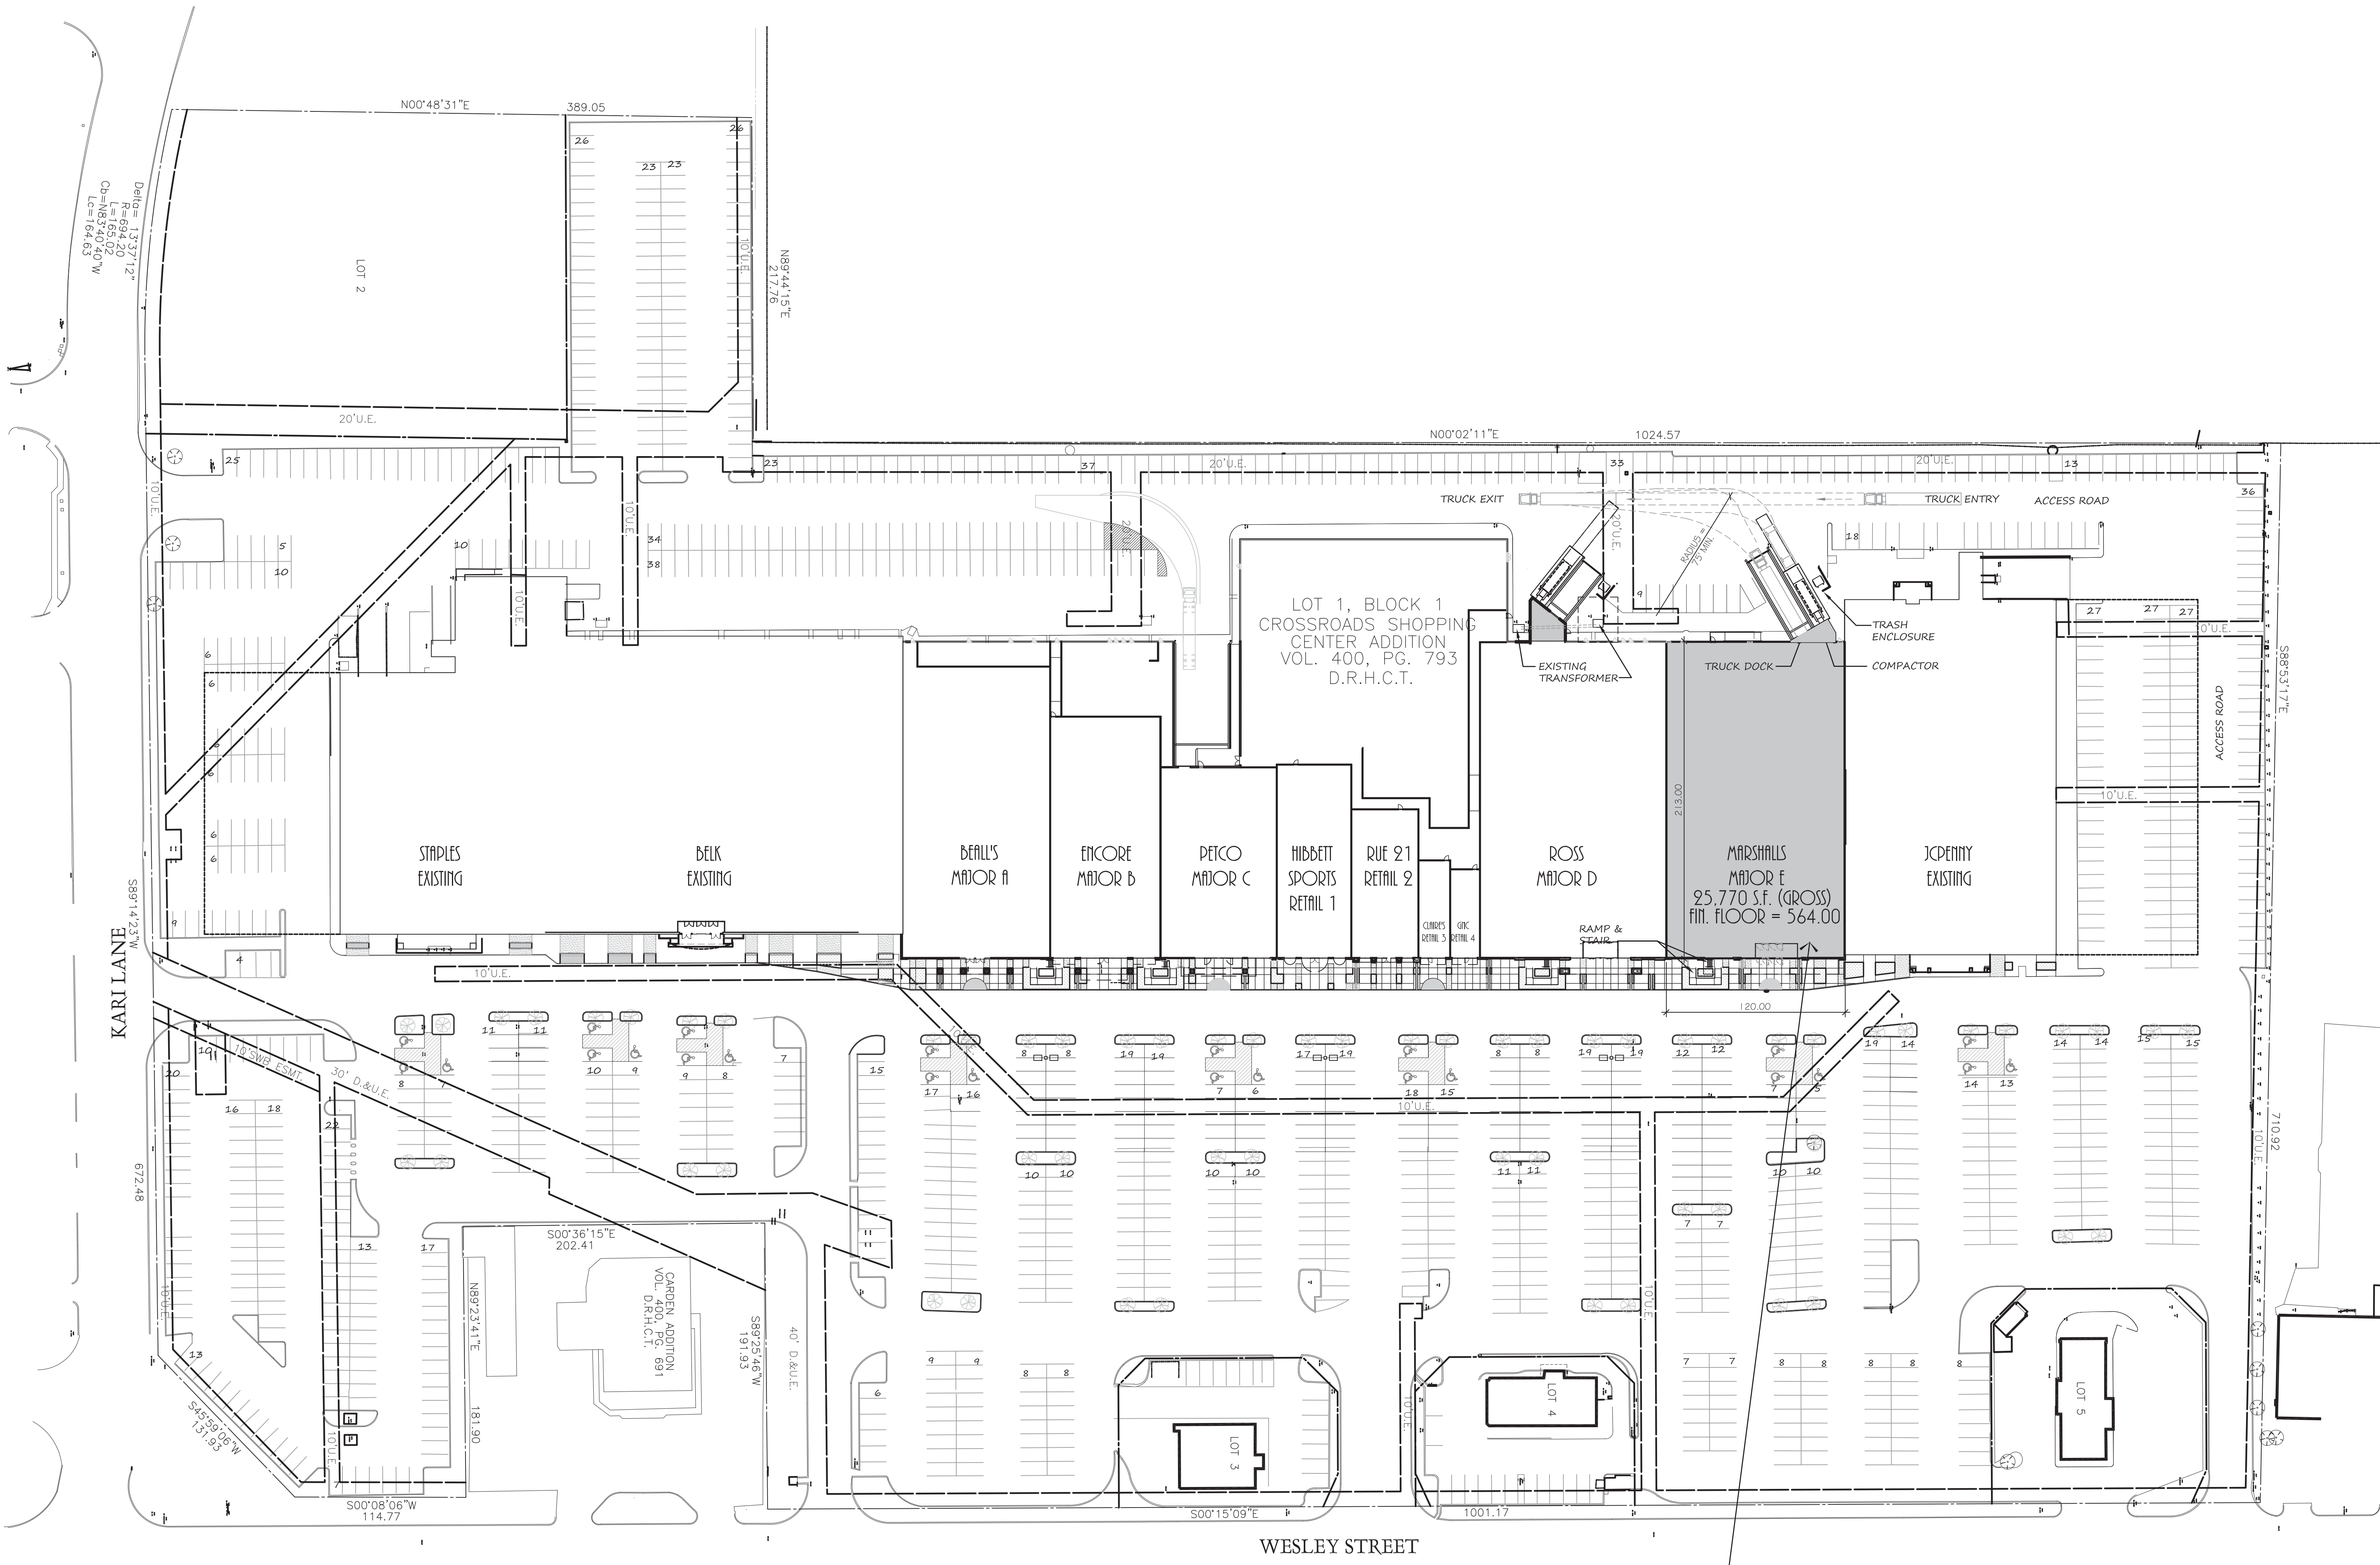

**NOTE:**  
NO NEW WORK ON EXISTING SITE.  
COORDINATE ALL WORK WITH EXISTING SITE  
AND BUILDING PACKAGES.  
SCOPE OF WORK TO INCLUDE ONLY SHELL  
PREP FOR FUTURE TENANT MARSHALLS (AND  
COORDINATION WITH ALL OTHER DRAWINGS).