


Symbol	Qty	Label	Arrangement	Total Lamp Lumens	LLF	Description	Total Watts
☐	13	T2-D180 TYPE "S"	D180	120000	0.720	GFR-2-1000-PSMV-F	27820
☐	3	T2-S TYPE "S1"	SINGLE	120000	0.720	GFR-2-1000-PSMV-F	3210
☐	8	T5-D180 TYPE "S2/S2A"	D180	120000	0.720	GFR-540-1000-PSMV-F	17120
☐	2	WP TYPE "S4"	SINGLE	22000	0.630	GBWM-3-250-PSMH-F	582
☐	1	T2-S-HSS TYPE "S3"	SINGLE	120000	0.720	GFR-2-1000-PSMV-F-2HSS	1070

Calculation Summary							
Label	CalcType	Units	Avg	Max	Min	Avg/Min	Max/Min
Back & Side	Illuminance	Fc	2.54	6.2	0.7	3.63	8.86
Front	Illuminance	Fc	3.10	9.3	0.8	3.88	11.63

Double Head Mounting Height - 52.5'
Single Head Mounting Height - 32.5'
WallPack Mounting Height - 20'

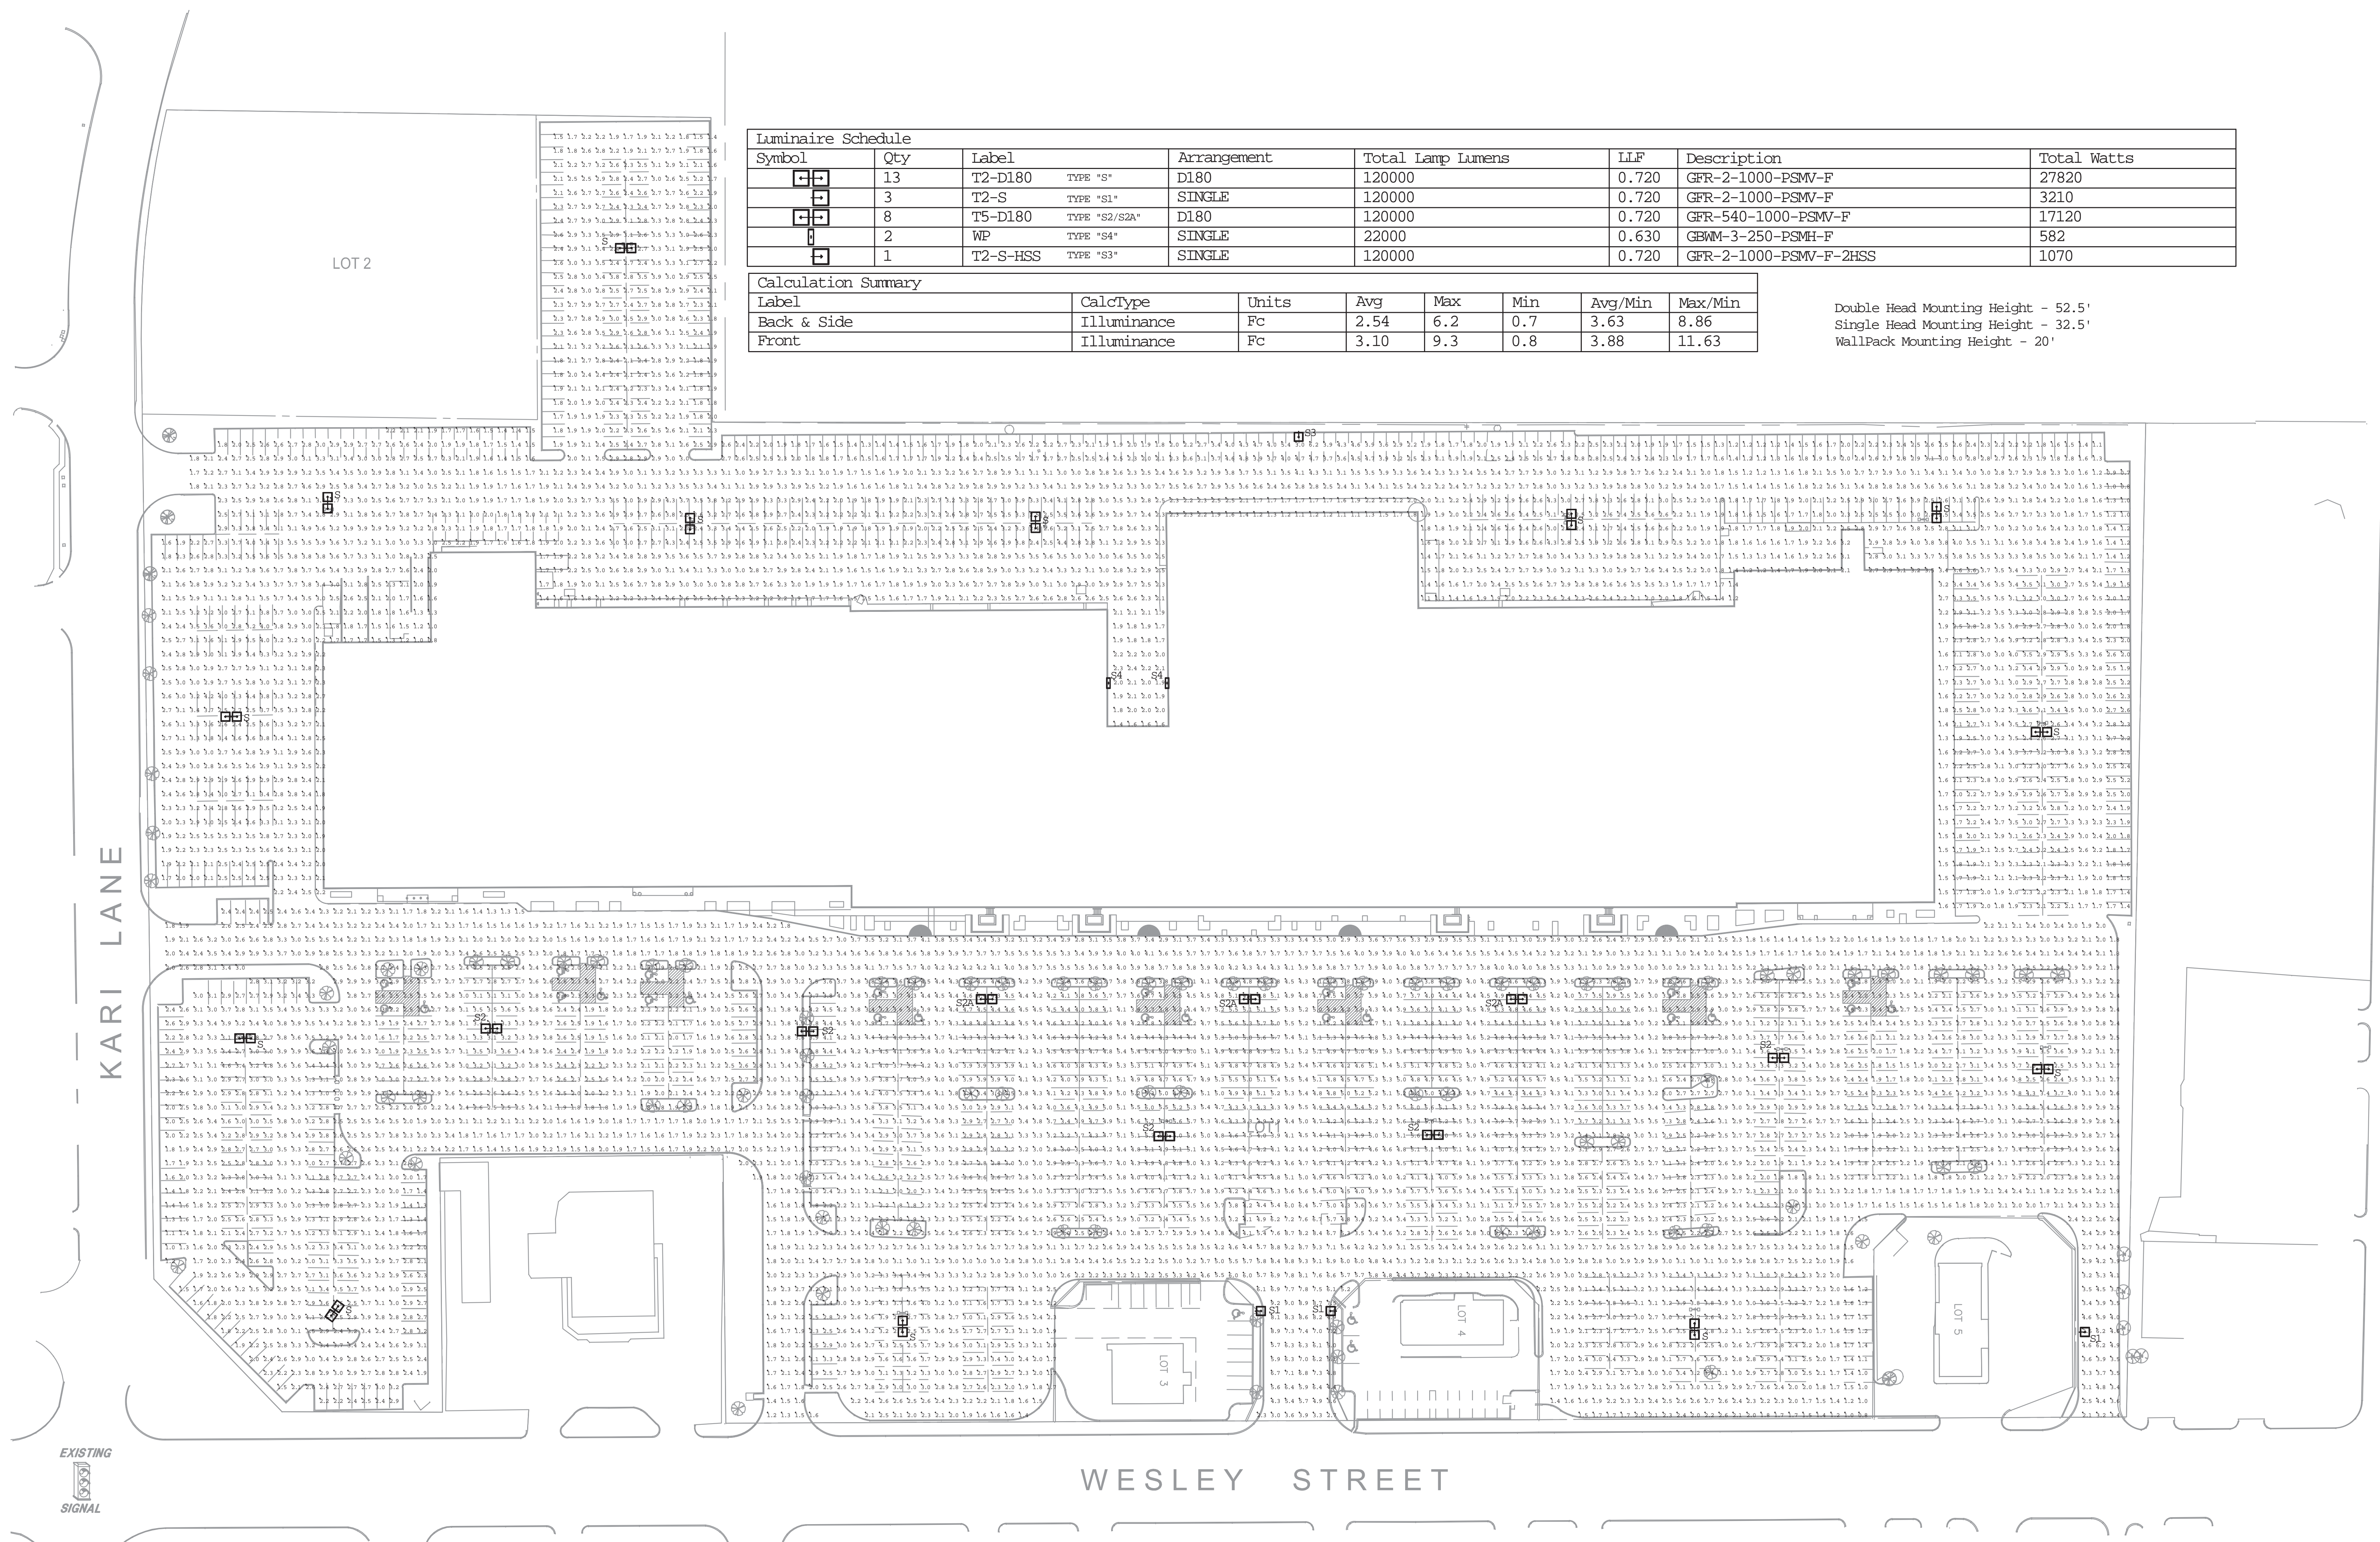

01 SITE PLAN - PHOTOMETRIC
SCALE: 1"=50'-0"

Hermes Architects

Members A.I.A.
1777 West Loop South, Ste. 500
Houston, Texas 77027
Tel: 713-785-3644
www.hermesarchitects.com
Houston • Dallas • Ft. Worth

Crossroads
GREENVILLE PROPERTIES LTD.

CROSSROADS MALL
RENOVATION
6834 WESLEY STREET
GREENVILLE, TEXAS 75401

GREENVILLE PROPERTIES, LTD.
SUITE 100
LOS ANGELES, CA 90024

DATE	June 16, 2011
PROJECT NO.	809501
DRAWN BY	
CHECKED BY	

SITE PLAN
PHOTOMETRIC