



3 PARAPET FRAMING PLAN
S2.1 SCALE: 1/4" = 1'-0"

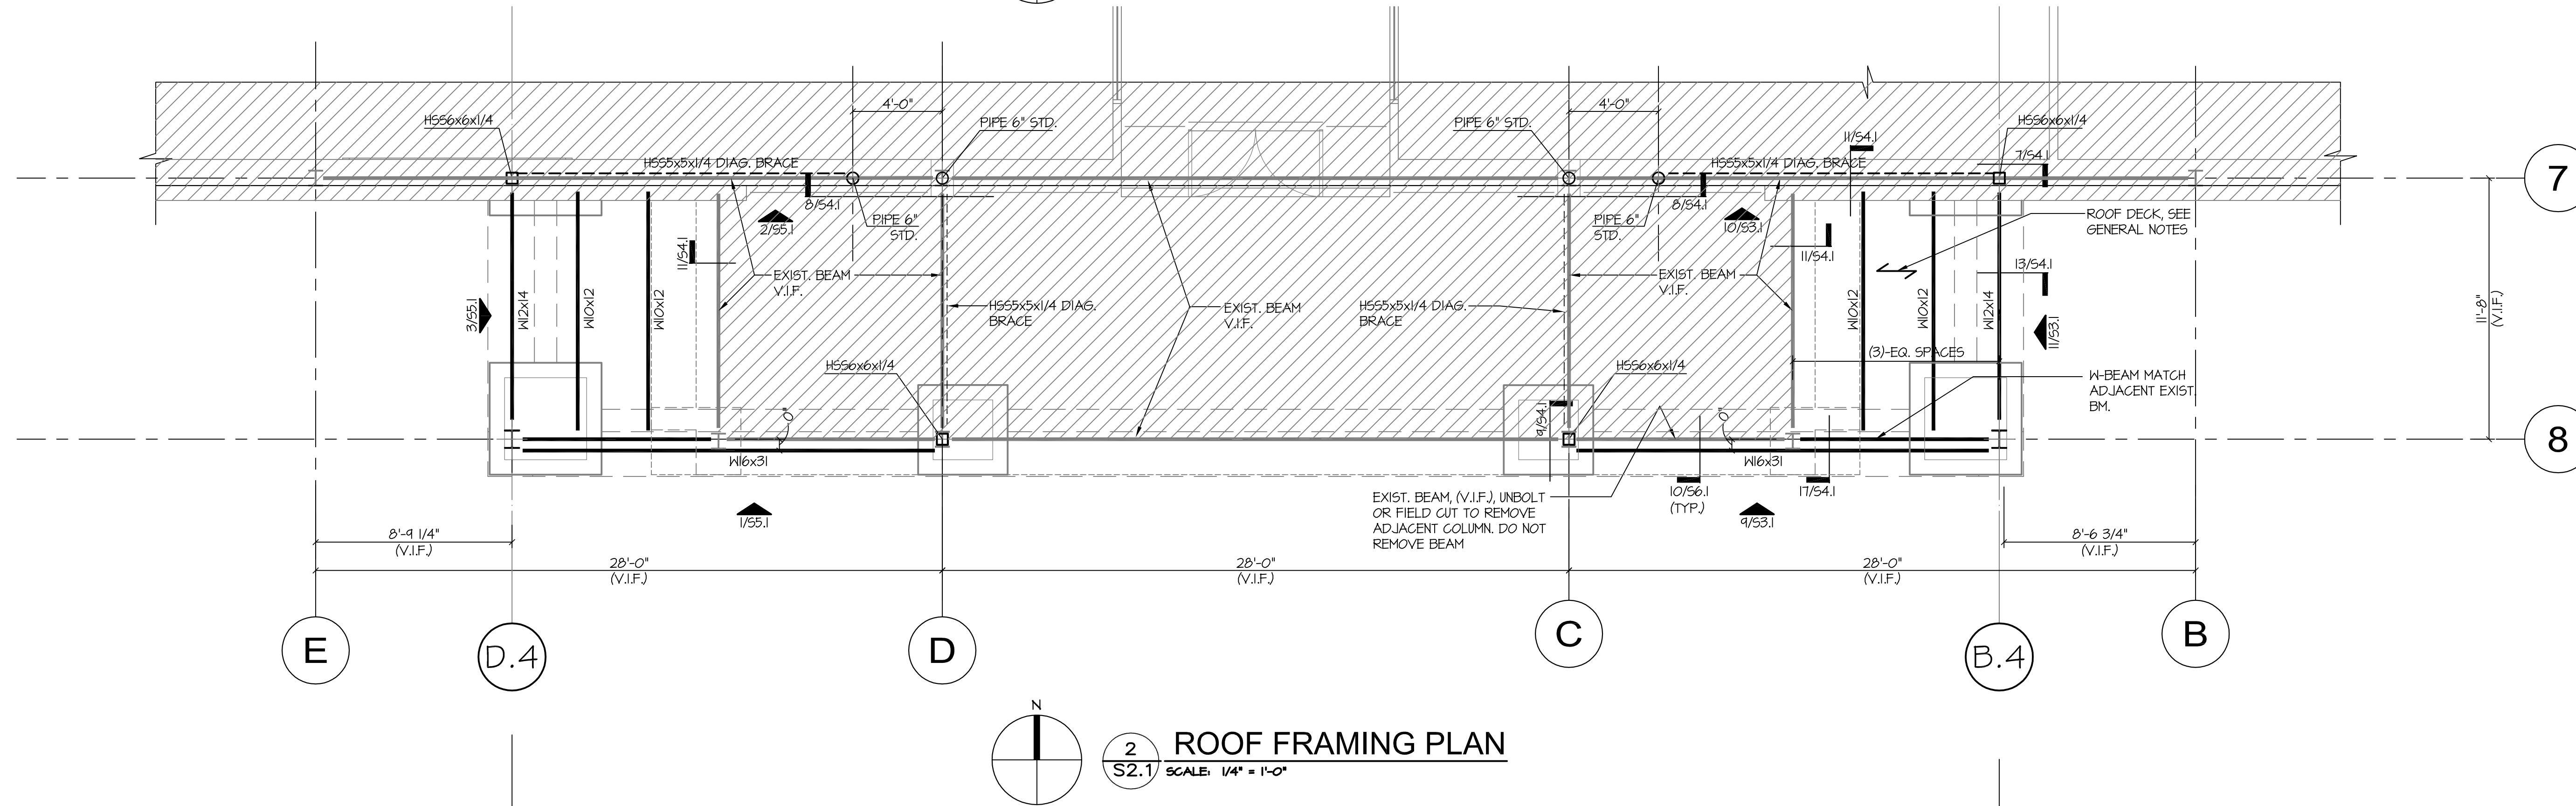

2 ROOF FRAMING PLAN
S2.1 SCALE: 1/4" = 1'-0"

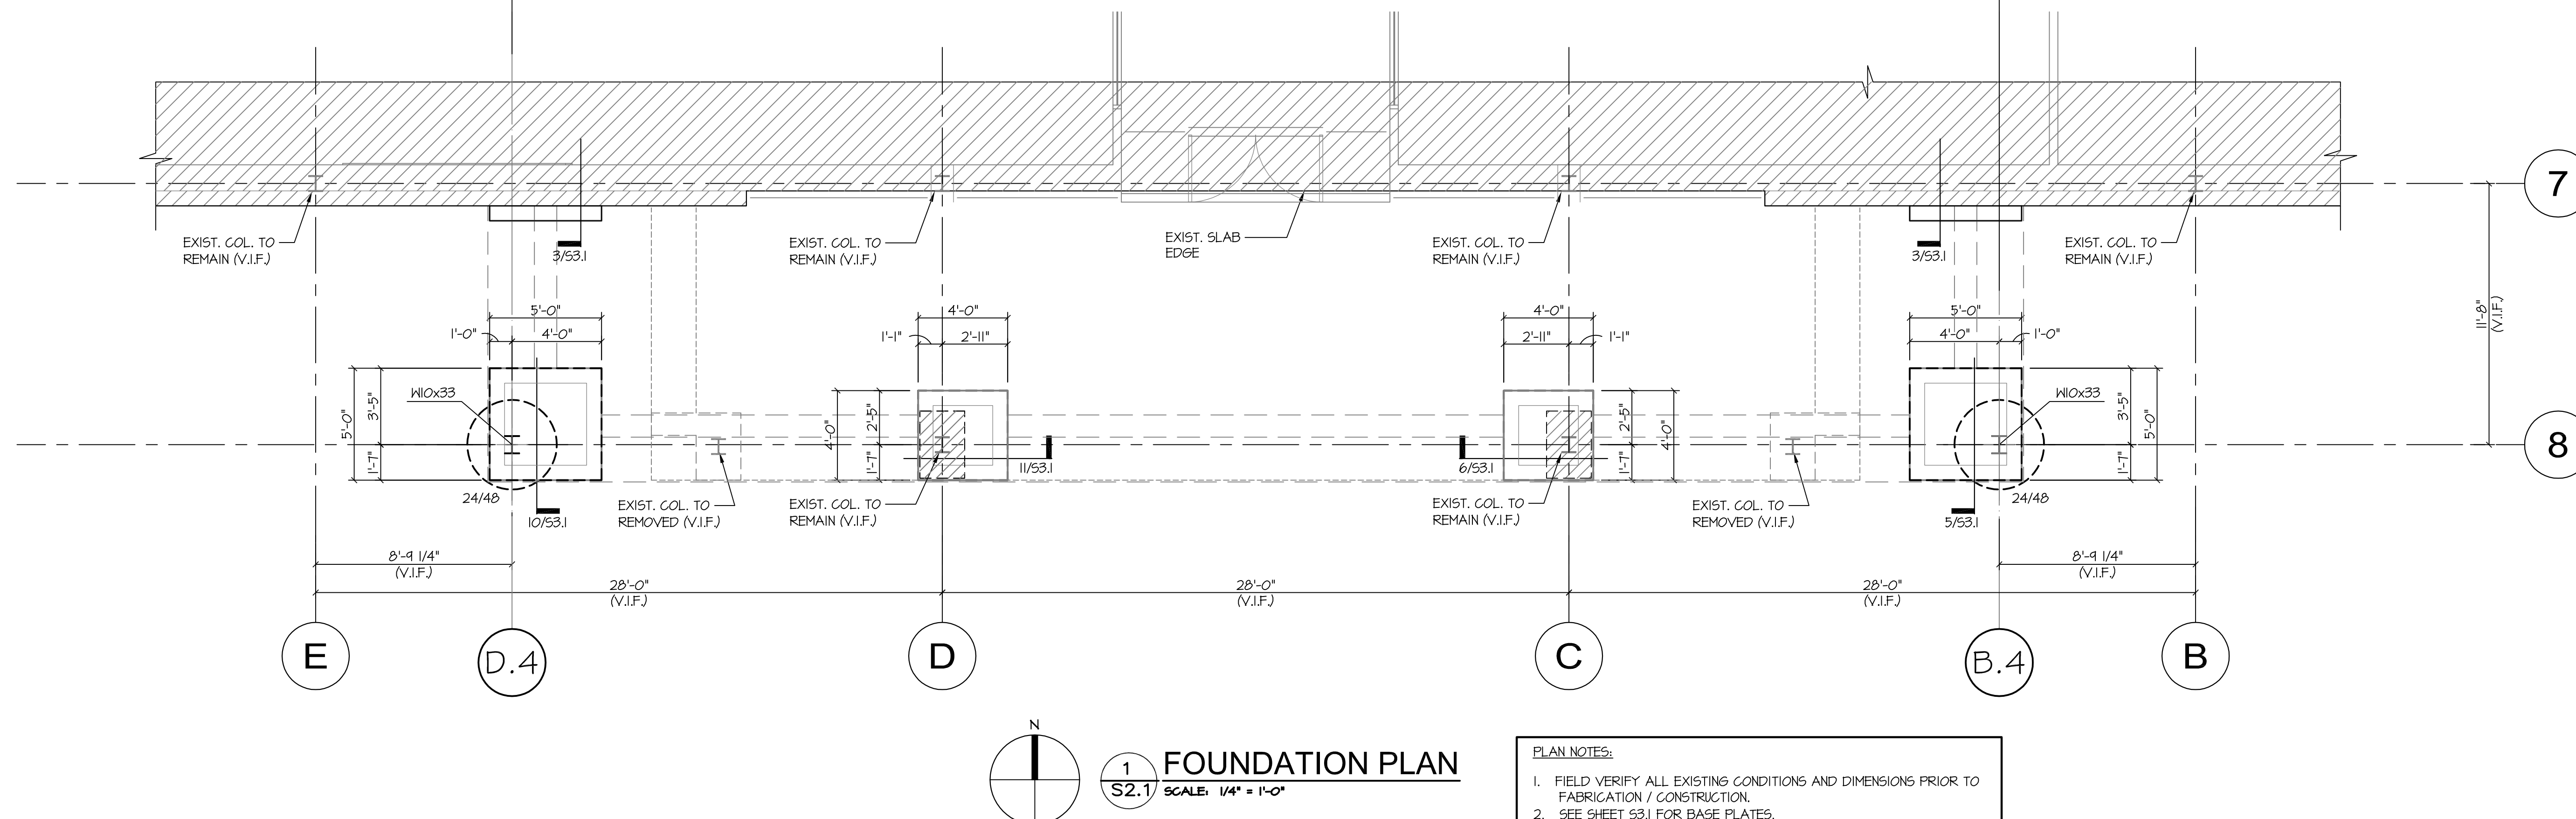

1 FOUNDATION PLAN
S2.1 SCALE: 1/4" = 1'-0"

- PLAN NOTES:
1. FIELD VERIFY ALL EXISTING CONDITIONS AND DIMENSIONS PRIOR TO FABRICATION / CONSTRUCTION.
 2. SEE SHEET S3.1 FOR BASE PLATES.
 3. LOCATIONS SHOWN THIS: () INDICATES TOP OF STEEL (T.O.S.) ELEVATION (TOP OF STEEL = TOP OF JOIST OR BOTTOM OF DECK).
 4. PROVIDE 3/16" CLOSURE PLATES AT ALL TUBE BEAMS.