



**1 FINISH FLOOR PLAN**  
SCALE: 1/8" = 1'-0"

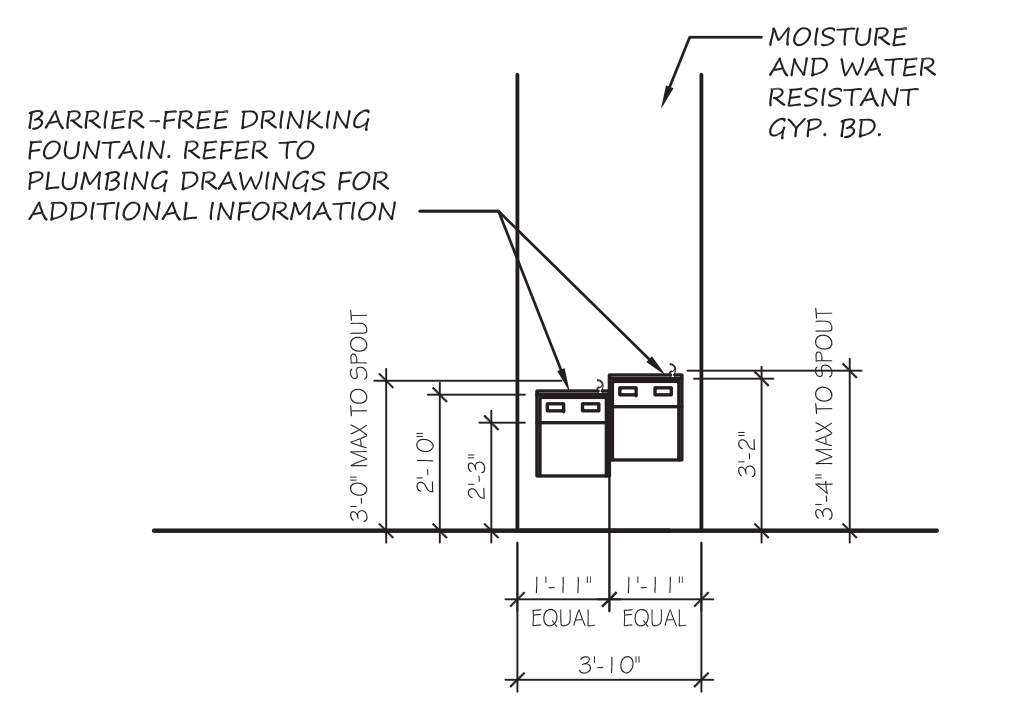

**3 INTERIOR ELEVATION**  
A10-1 1/4" = 1'-0"

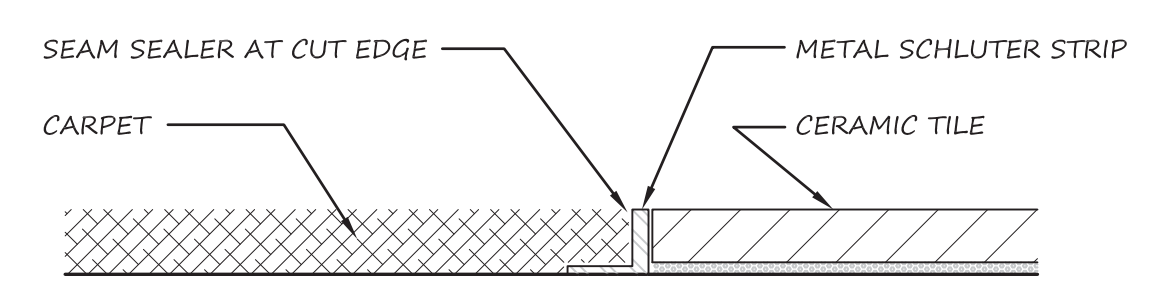

**2 TRANSITION DETAIL**  
A10-1 NOT TO SCALE

FINISH MATERIALS AND NOTES	
TYPE	DESCRIPTION
PAINT	ALL PAINT TO BE SHERWIN WILLIAMS PROMAR 400
	BIGELOW (DIVISION OF MOHAWK) - #505345-41714 WITH UNI-FLEX BOND FLAMMABILITY: CLASS 1 - EXCEEDS 45W/CM. SMOKE: LESS THAN 450. ALL CARPET SEAMS ARE TO BE SEALED. DIRECTION: FRONT & BACK.
	VINYL FLOORING: CENTIVA FLOORING "CONTOUR" SERIES COLOR: "METALLIC GRAY" 6'X6'X1/8" ROUGH SURFACE (RG) WITH SQUARE EDGE (SE) ITEM CODE CP-3511-C-RG-SE, ADHESIVE: CENTIVA CENTISP6000-4.
	VCT: STANDARD 12" x 12" VINYL COMPOSITE TILE - WHITE.
	SEALED CONCRETE
VCT INSTALLATION	INSTALL USING ARMSTRONG S15 CLEAR THIN SPREAD TILE ADHESIVE, COMMERCIAL LATEX ADHESIVE, OR EQUIVALENT. FINISH WITH S480 COMMERCIAL FLOOR POLISH, OR EQUIVALENT.
NOTE	CARPET & VINYL FLOORING TO BE PURCHASED THROUGH SHOE SHOW INC. ALLOW TIME FOR SHIPPING. CONTACT STEPHANIE MCVAY 704-782-4143.

FINISH SCHEDULE	
SYMBOL	DESCRIPTION
P2	PAINT WALL TO 13'-0" AFF: SHERWIN WILLIAMS SW-6093, RELIABLE WHITE, EGGSHELL FINISH
P2	PAINT WALL ABOVE 13'-0" AFF: SHERWIN WILLIAMS FLAT BLACK FINISH
P3	PAINT WALL TO 13'-0" AFF: SHERWIN WILLIAMS SW-6327, BOLD BRICK, EGGSHELL FINISH
P4	1X4 WOOD TRIM AT 13'-0" AFF, PAINT: SHERWIN WILLIAMS SW-6093, RELIABLE WHITE, EGGSHELL FINISH
P5	4" CROWN, PAINT: SHERWIN WILLIAMS SW-6093, RELIABLE WHITE, EGGSHELL FINISH
P6	PAINT CEILING AND COMPONENTS: SHERWIN WILLIAMS #B42BW3 WATER BASED DRY FALL FLAT BLACK, EGGSHELL FINISH
P7	PAINT CEILING AND COMPONENTS: SHERWIN WILLIAMS #B42BW3 WATER BASED DRY FALL FLAT BLACK, EGGSHELL FINISH
W1	WALL COVERING: PATTY MADEN EROS
B1	4" BLACK TOELESS RUBBER BASE
B2	4" WOOD BASE, PAINT: SHERWIN WILLIAMS SW-6093, RELIABLE WHITE, EGGSHELL FINISH

**WINDLE + VOLPE**  
ARCHITECTS  
7650 WINDY HILL, SUITE 200  
HOUSTON, TEXAS 77063  
PH 713-955-1390



**SHOE DEPT. ENCORE**  
**CROSSROADS MALL**  
GREENVILLE, TEXAS  
**GREENVILLE PROPERTIES LTD.**  
GREENVILLE, TEXAS

DATE: 1/20/2015  
PROJECT NO.: 08-12-06  
DRAWN BY:

**FINISH FLOOR PLAN AND DETAILS**  
**A10-1**