


DATE	5/15/2015
PROJECT NO	08-12-0214
ISSUED BY	AEP


REFERENCE  
SITE PLAN

A1-0


**NOTE:**  
NO NEW WORK ON EXISTING SITE.  
COORDINATE ALL WORK WITH EXISTING SITE  
AND BUILDING PACKAGES.  
SCOPE OF WORK TO INCLUDE ONLY SHELL  
PREP FOR FUTURE TENANT MARSHALLS (AND  
COORDINATION WITH ALL OTHER DRAWINGS).

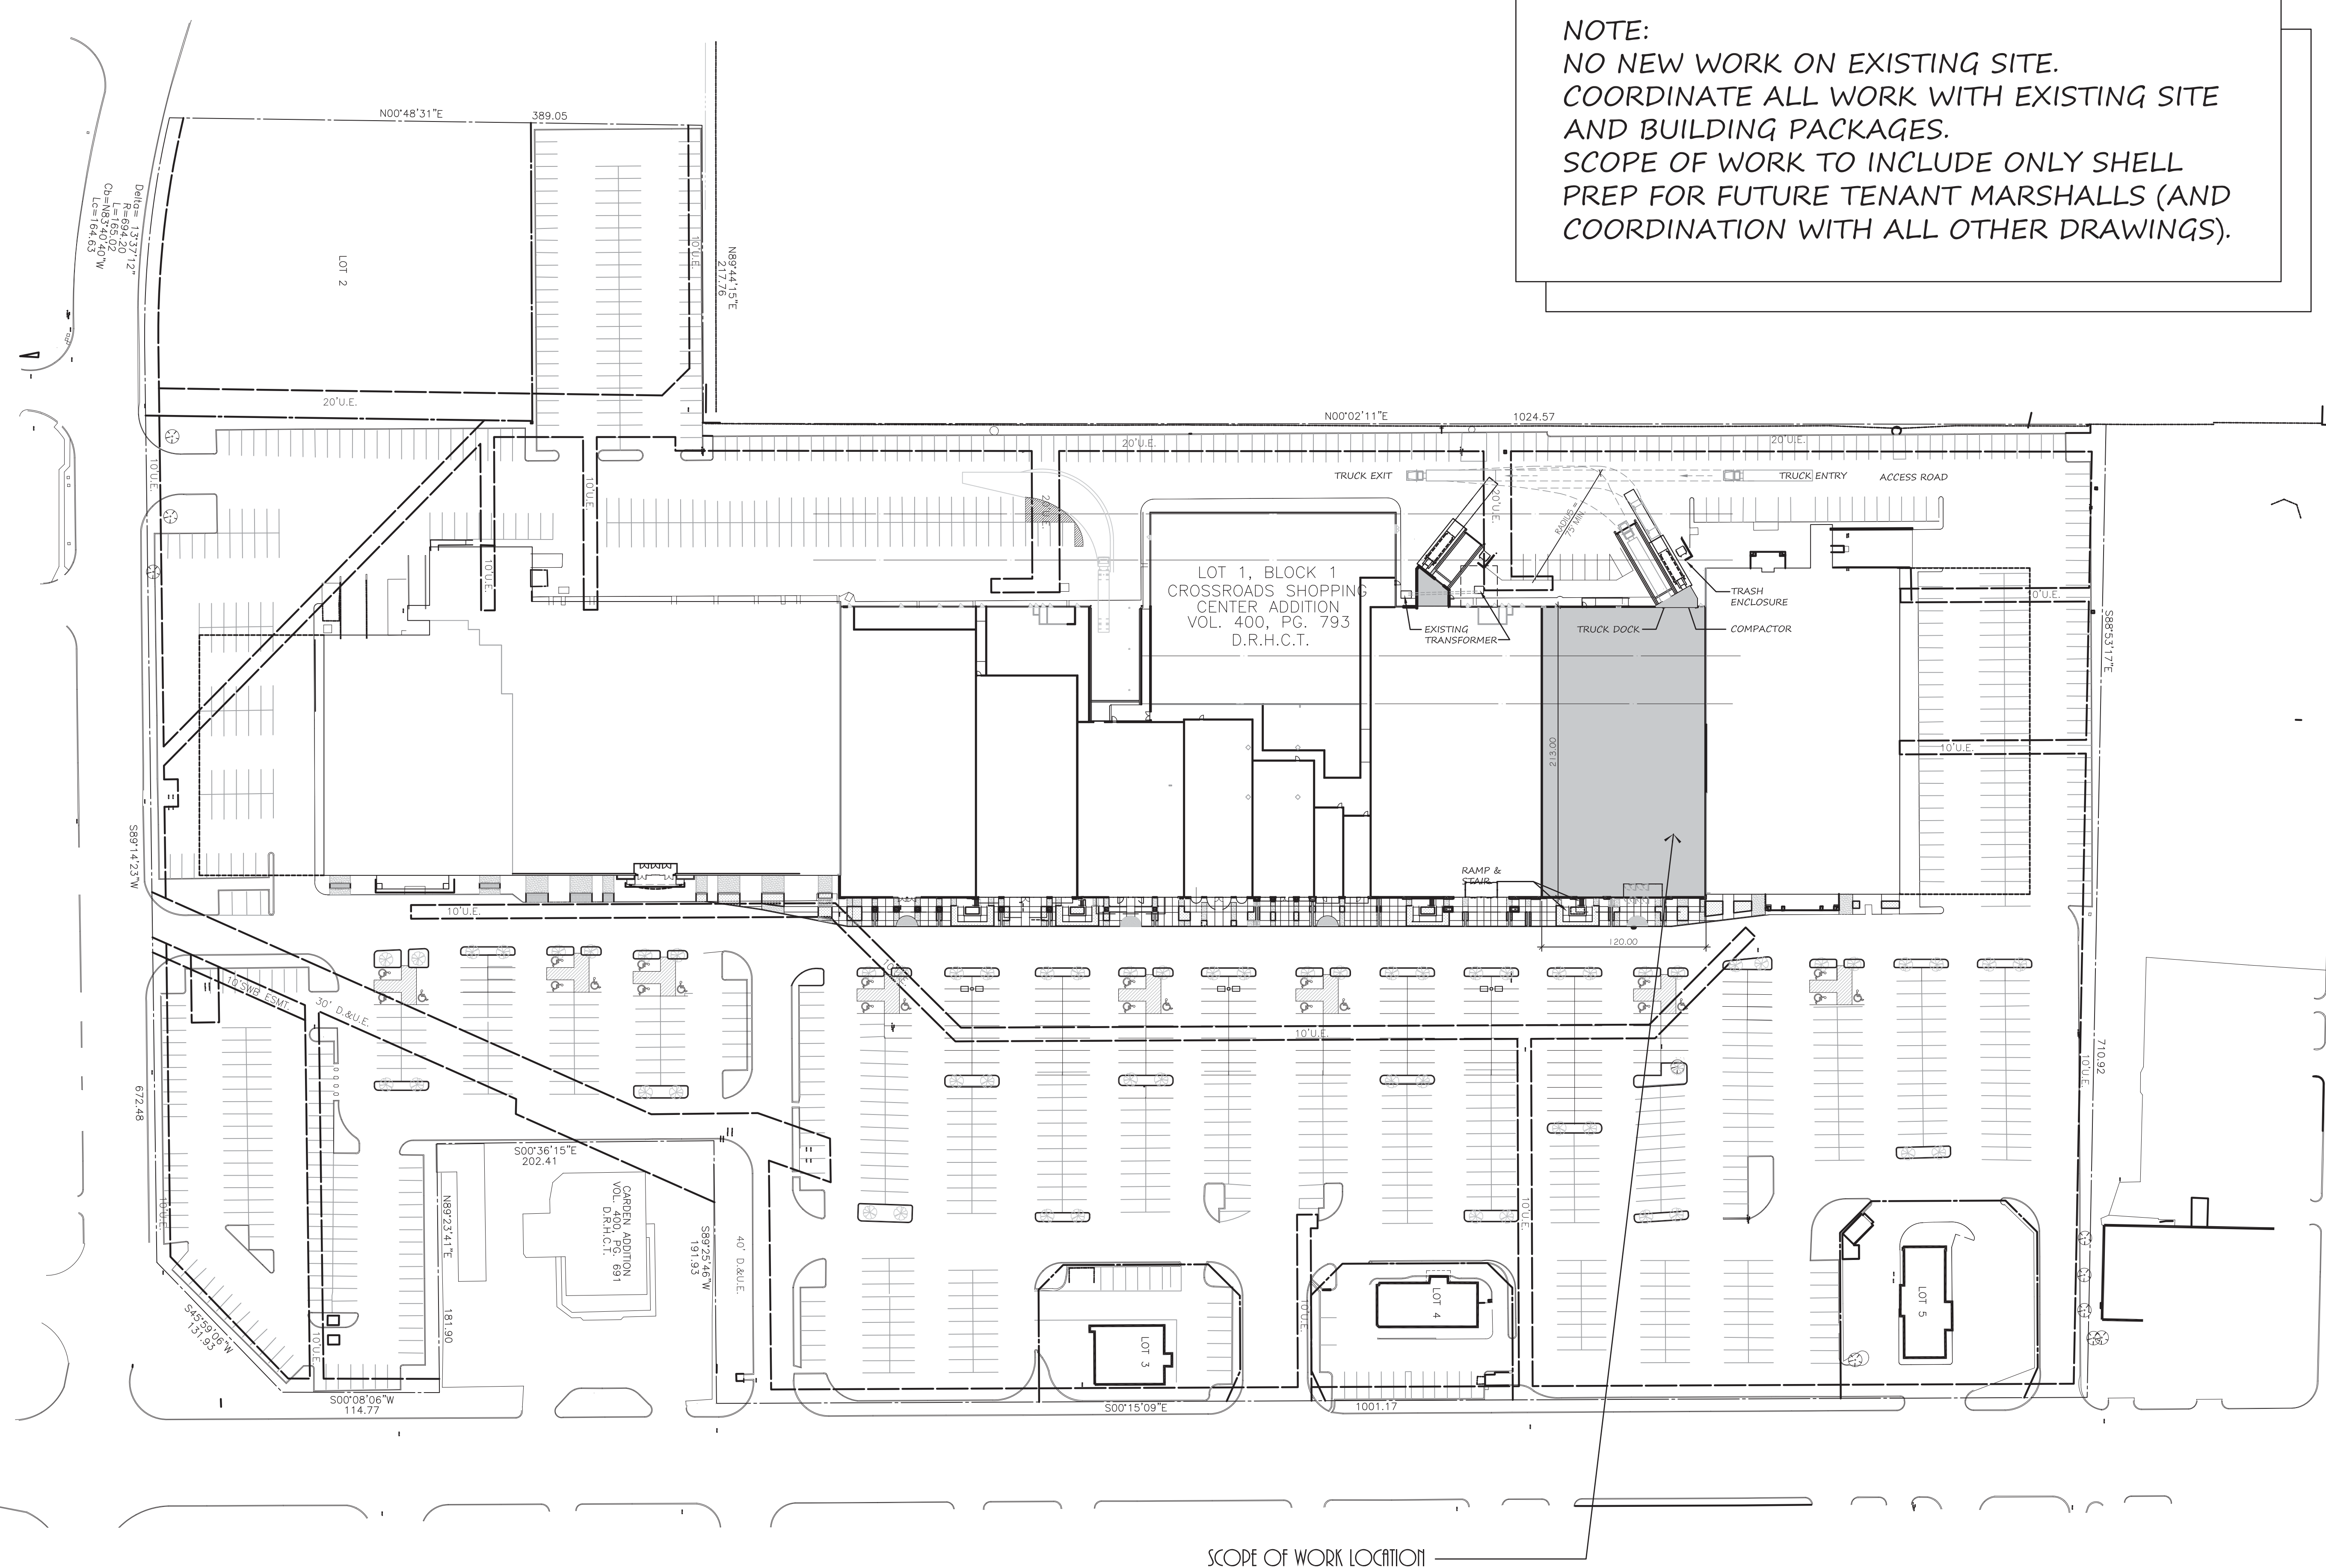

**1 EXISTING SITE PLAN**  
A1-0 SCALE: 1" = 60'-0"

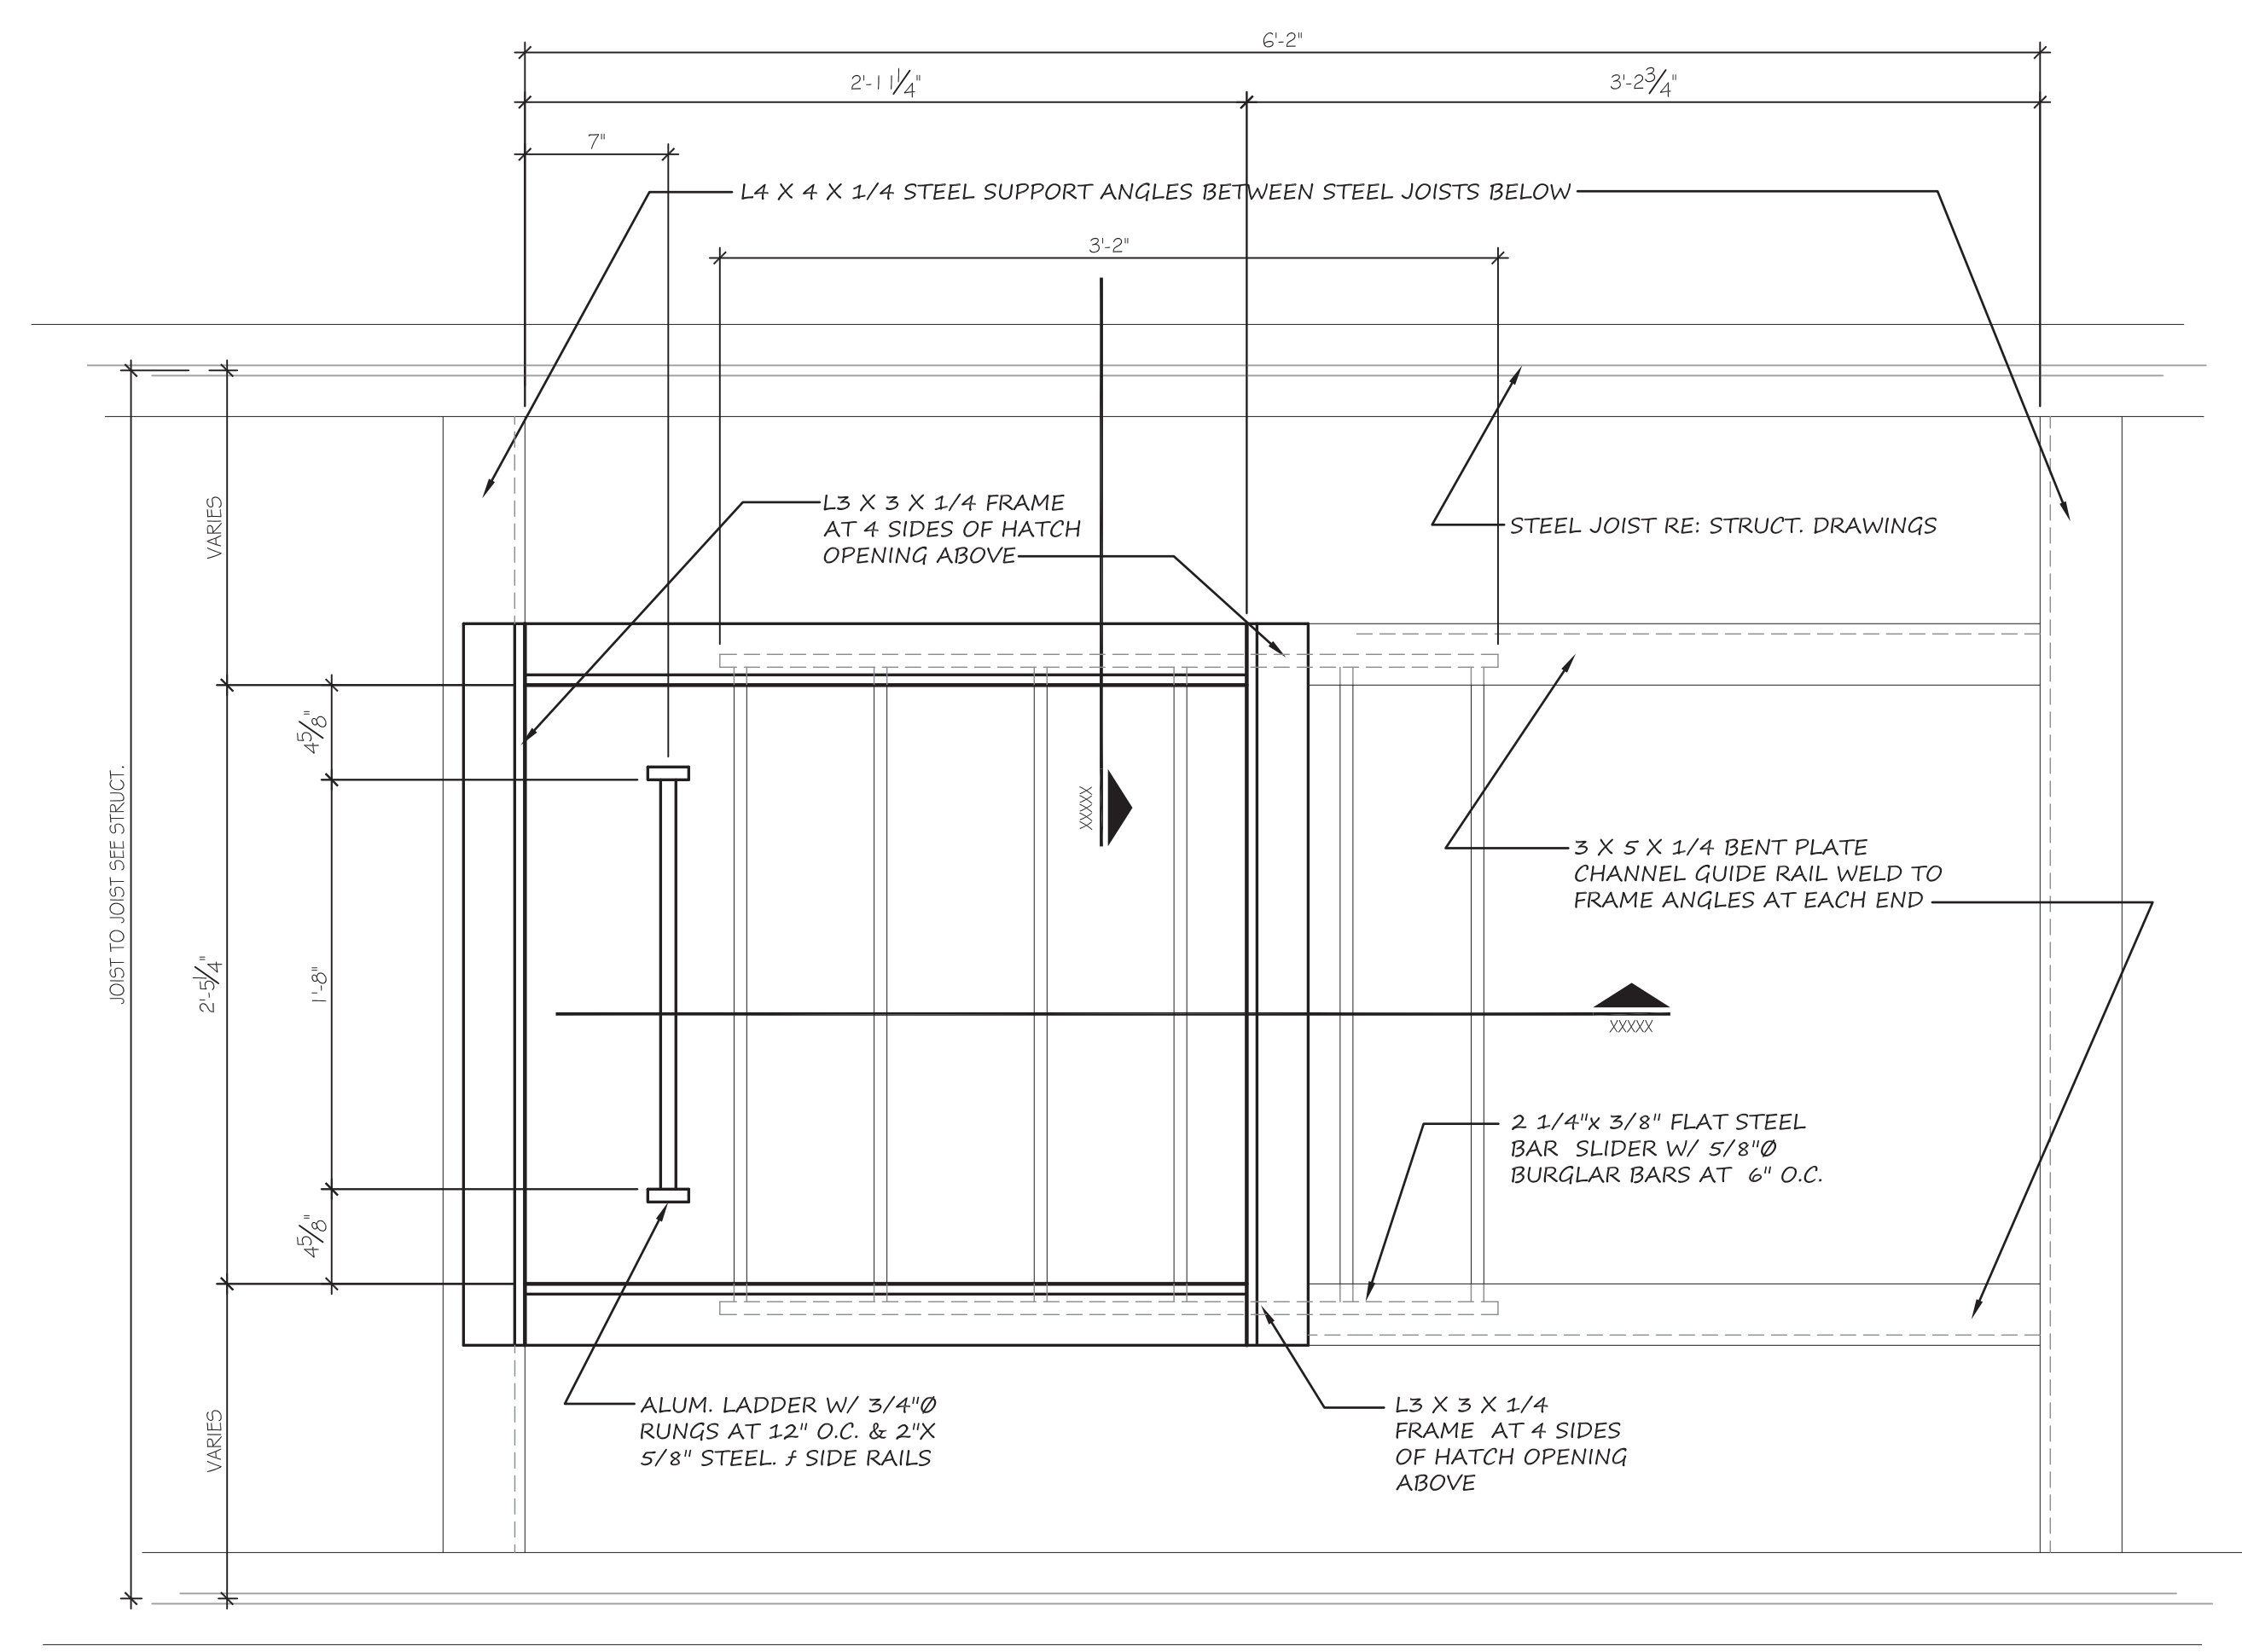

**1 ROOF CURB DETAIL**  
AX-X SCALE: 1 1/2" = 1'-0"

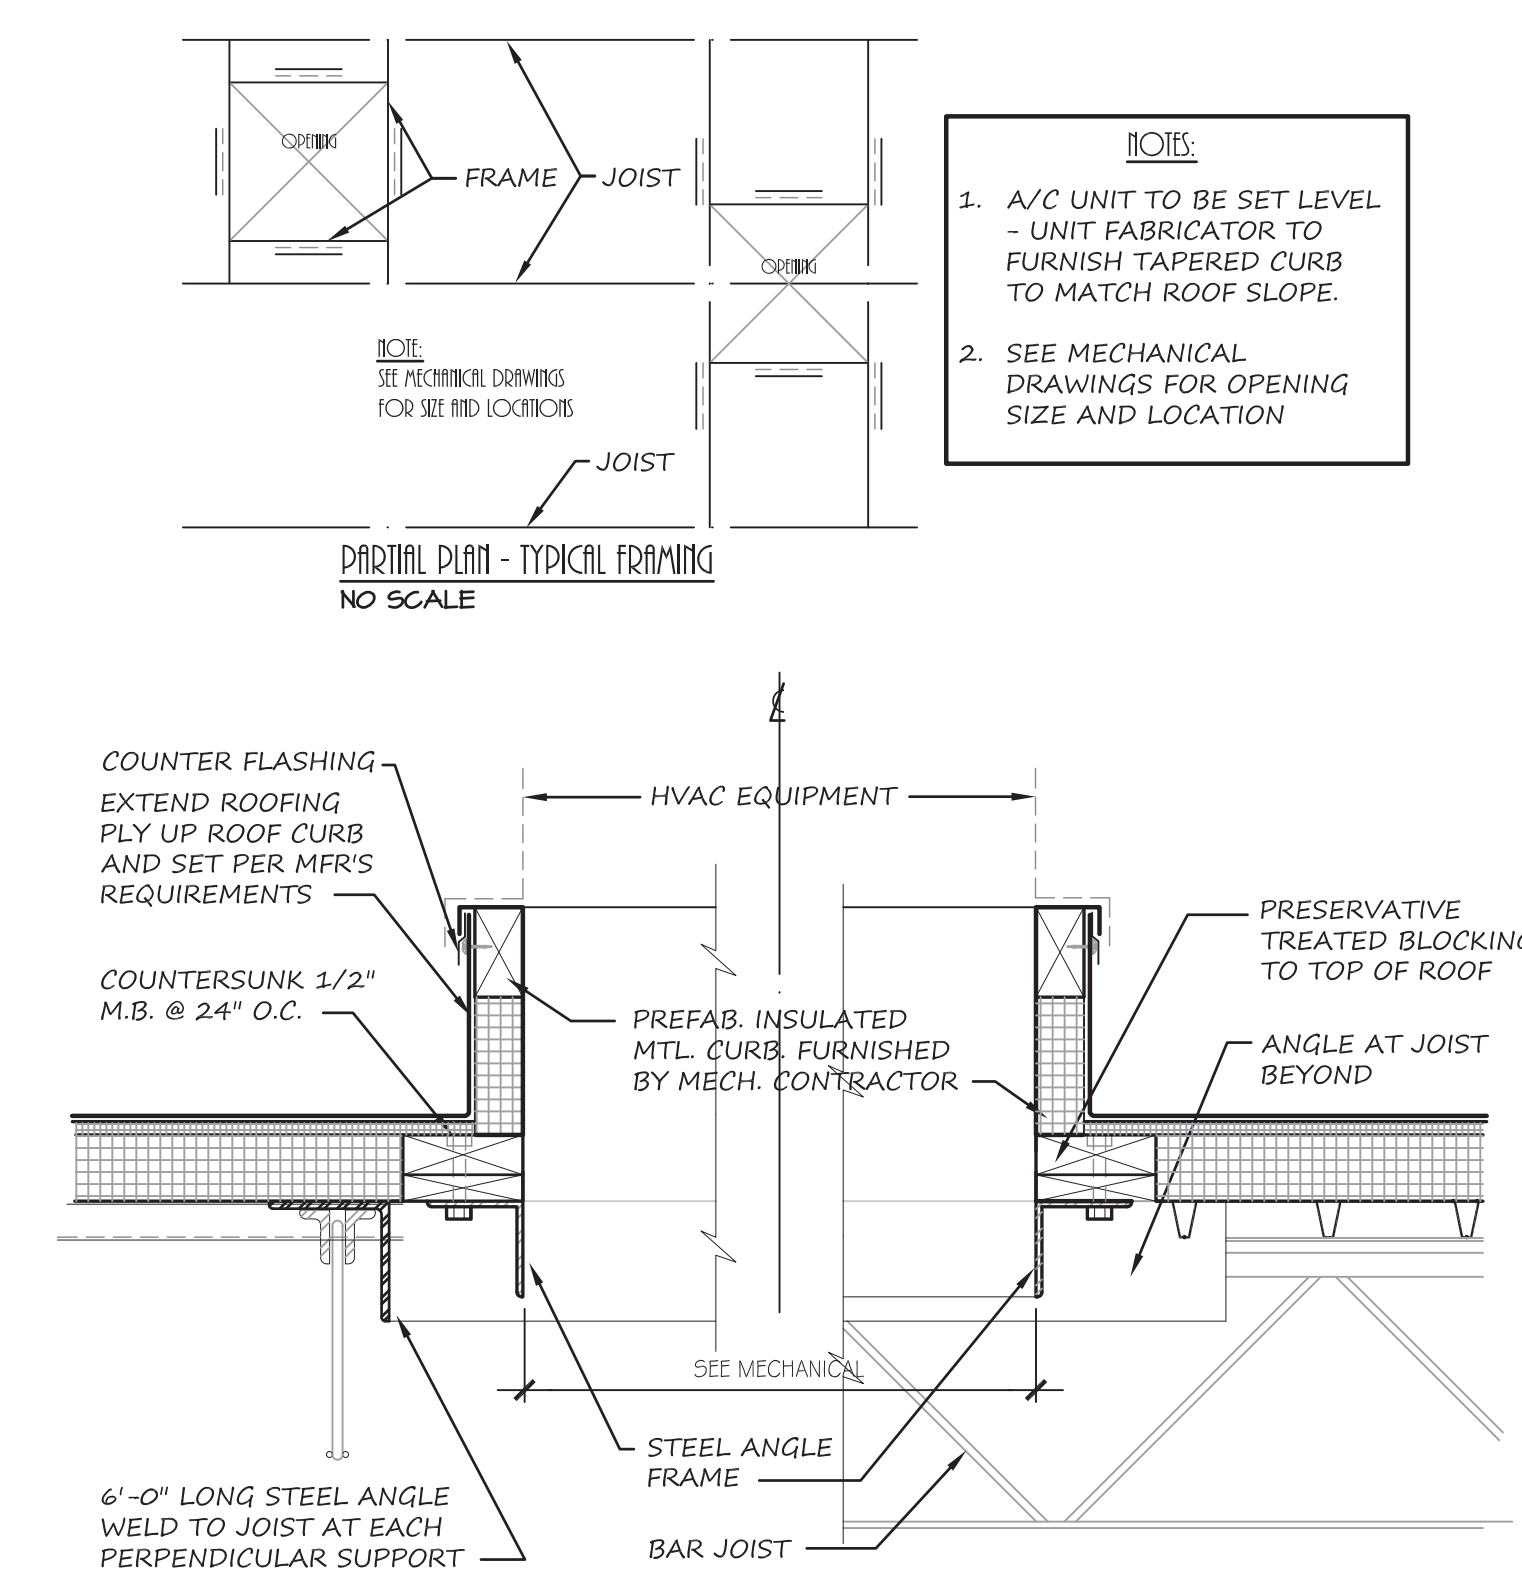

**1 ROOF CURB DETAIL**  
AX-X SCALE: 1 1/2" = 1'-0"

Z:\8-12-000-CRWA\02-DRAWINGS\03-PLAN - MARSHALLS INTERIOR\A1-0 REFERENCE SITE PLAN.DWG 5/21/2015 9:09:04 AM AEP