




1 WALL SECTION
A4-1 SCALE: 3/4" = 1'-0"

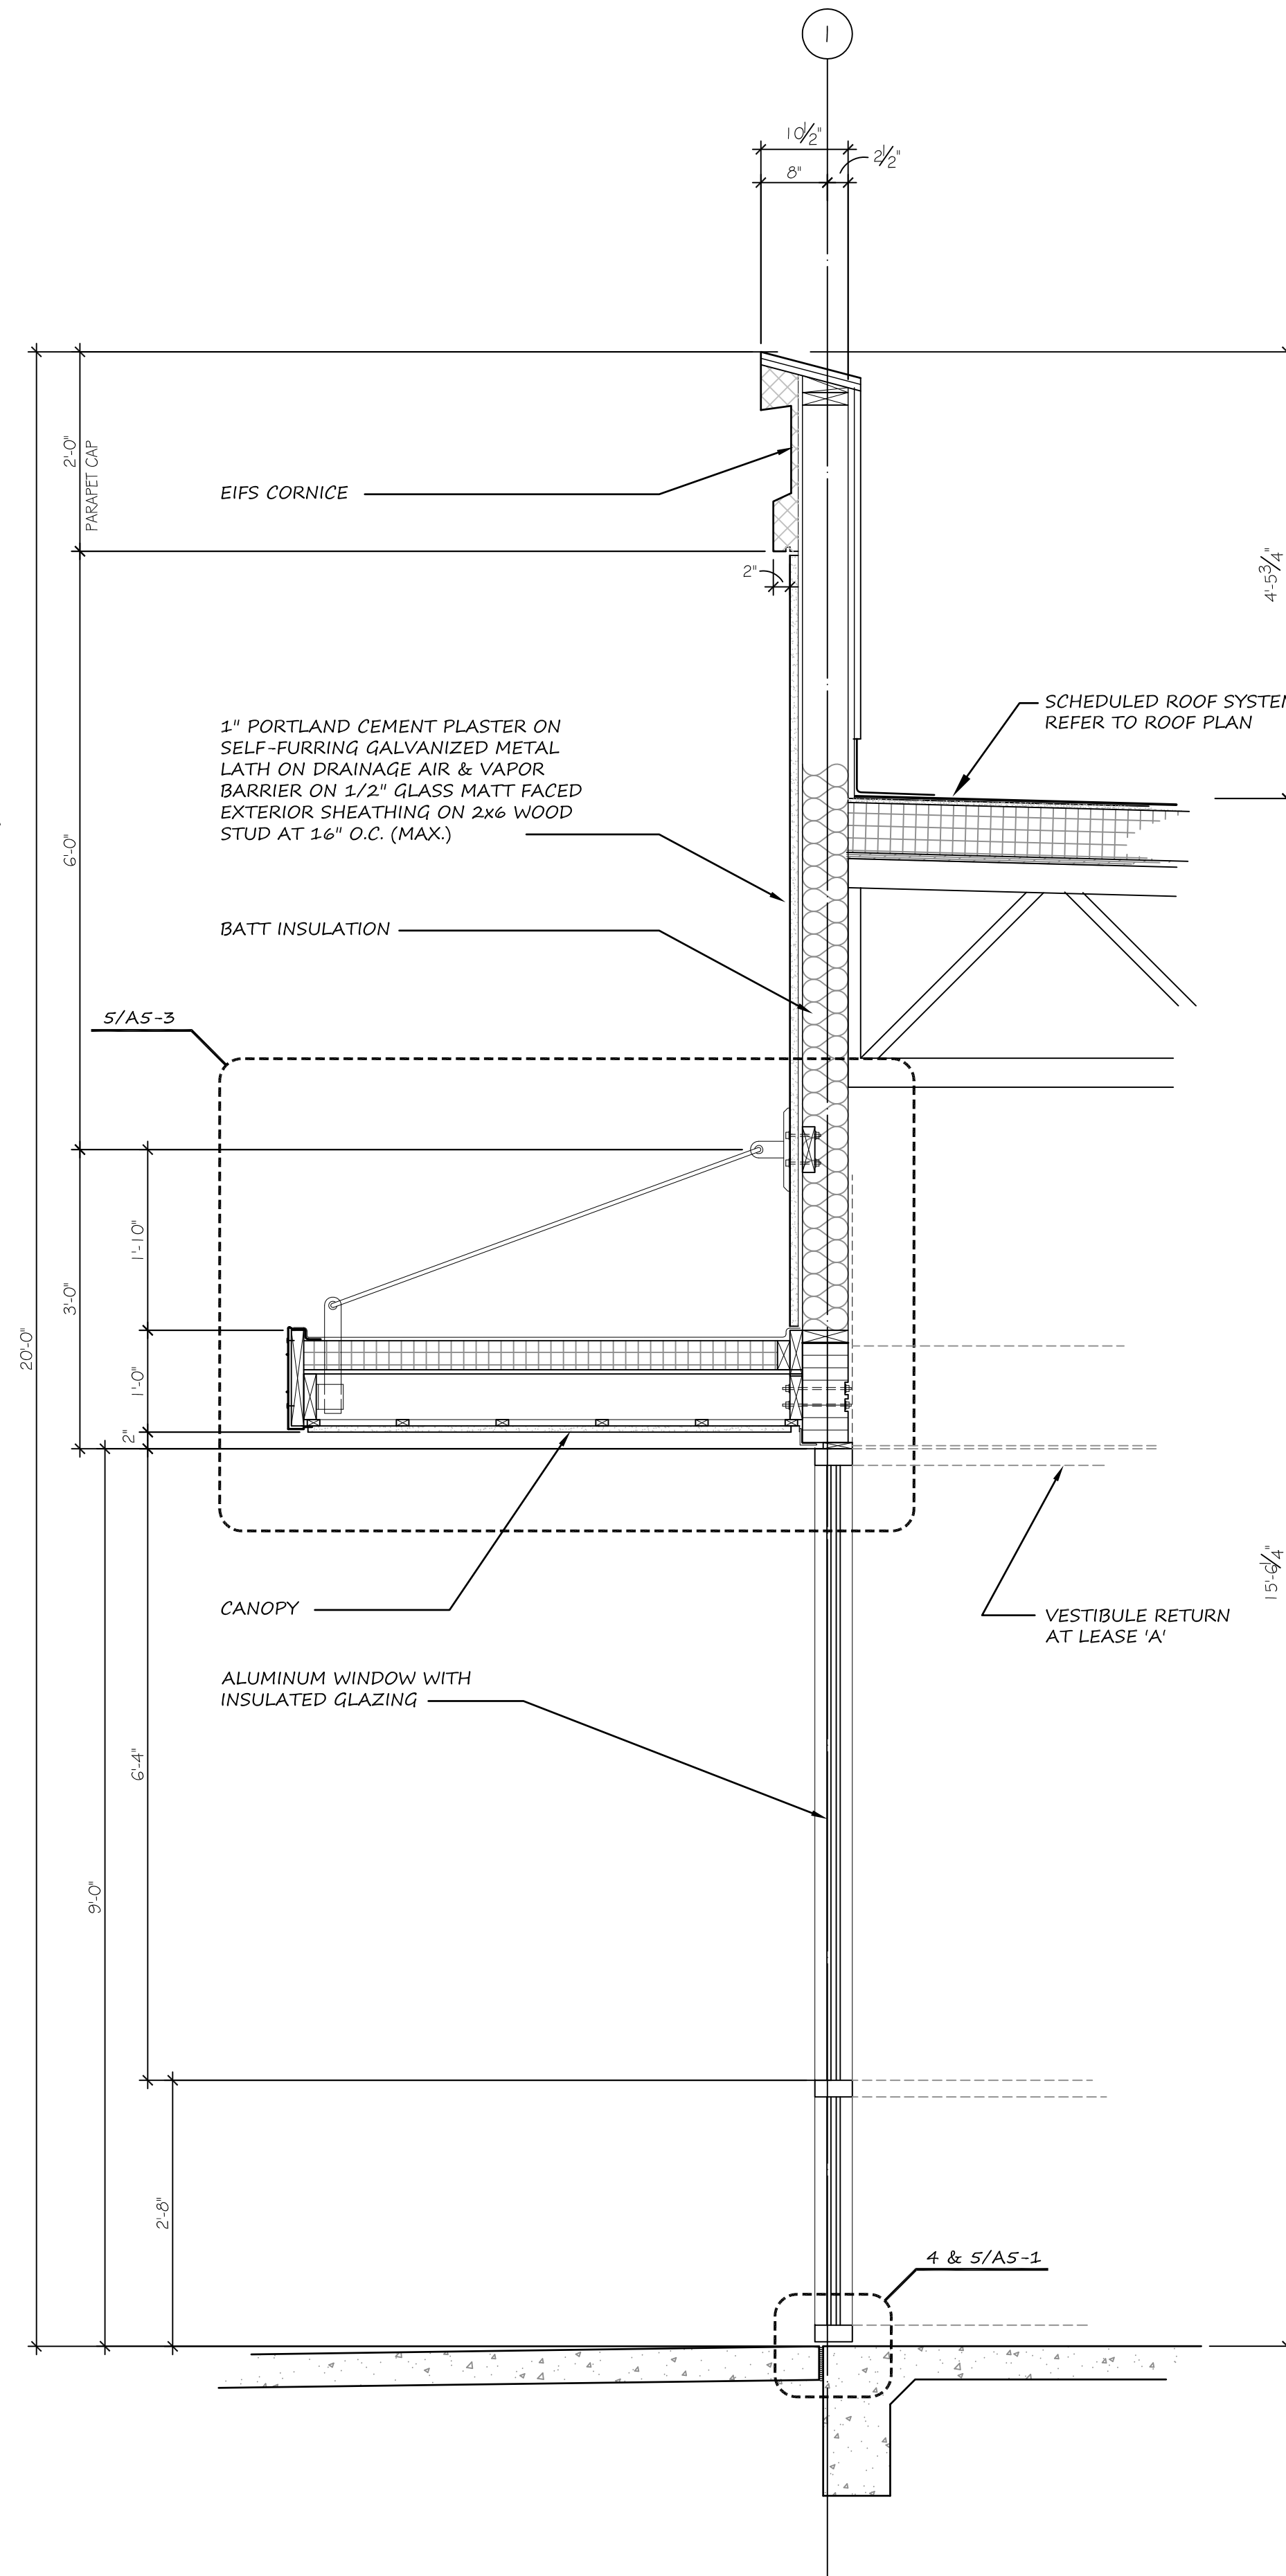

2 WALL SECTION
A4-1 SCALE: 3/4" = 1'-0"

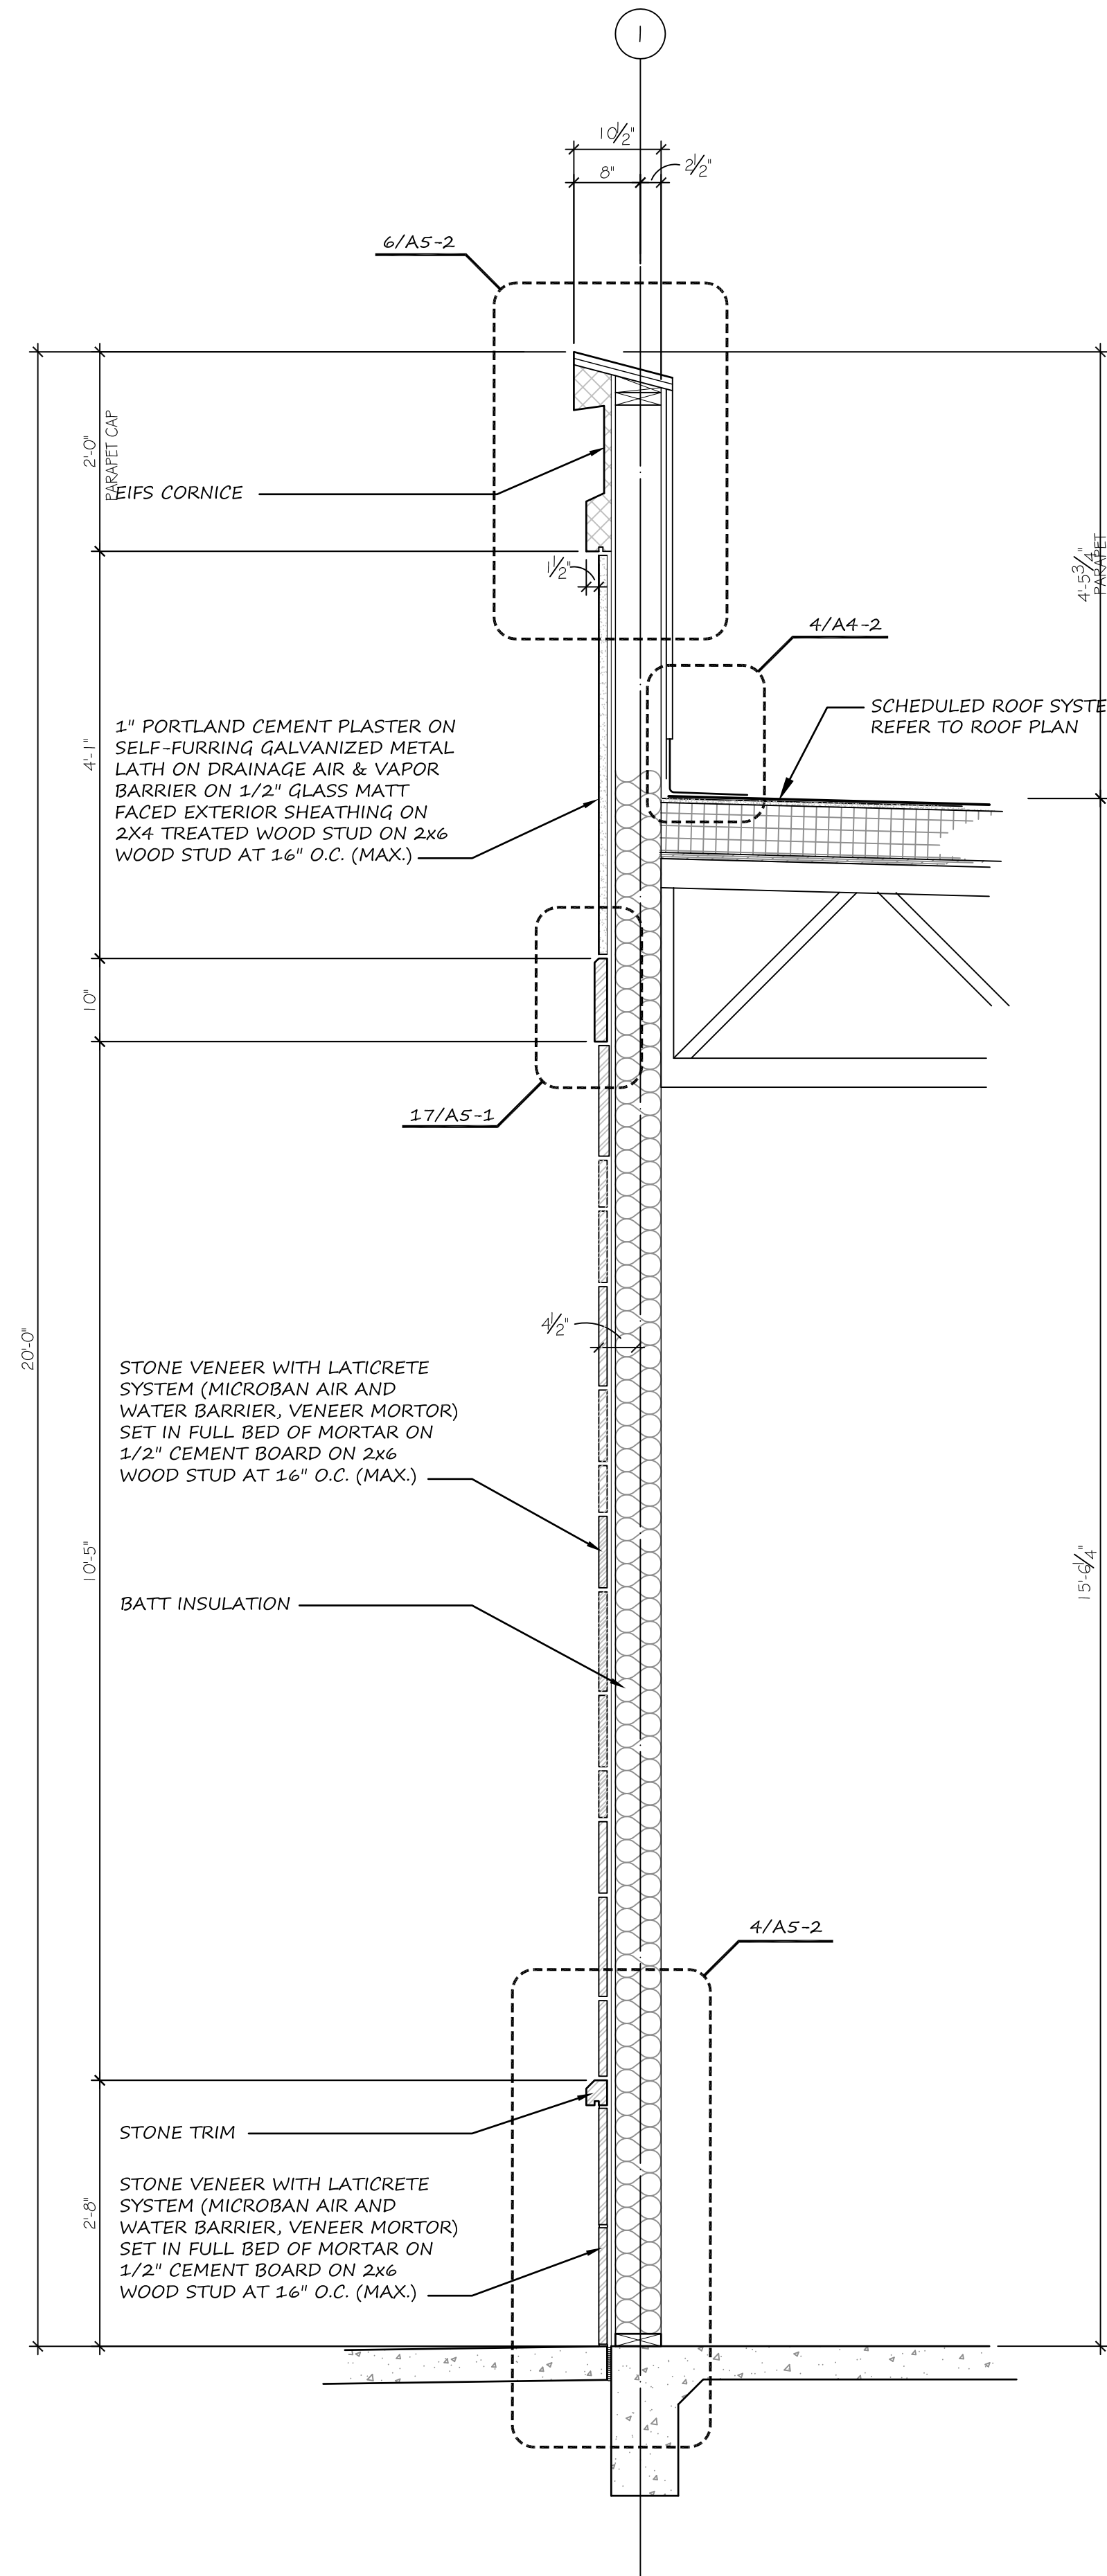

3 WALL SECTION
A4-1 SCALE: 3/4" = 1'-0"

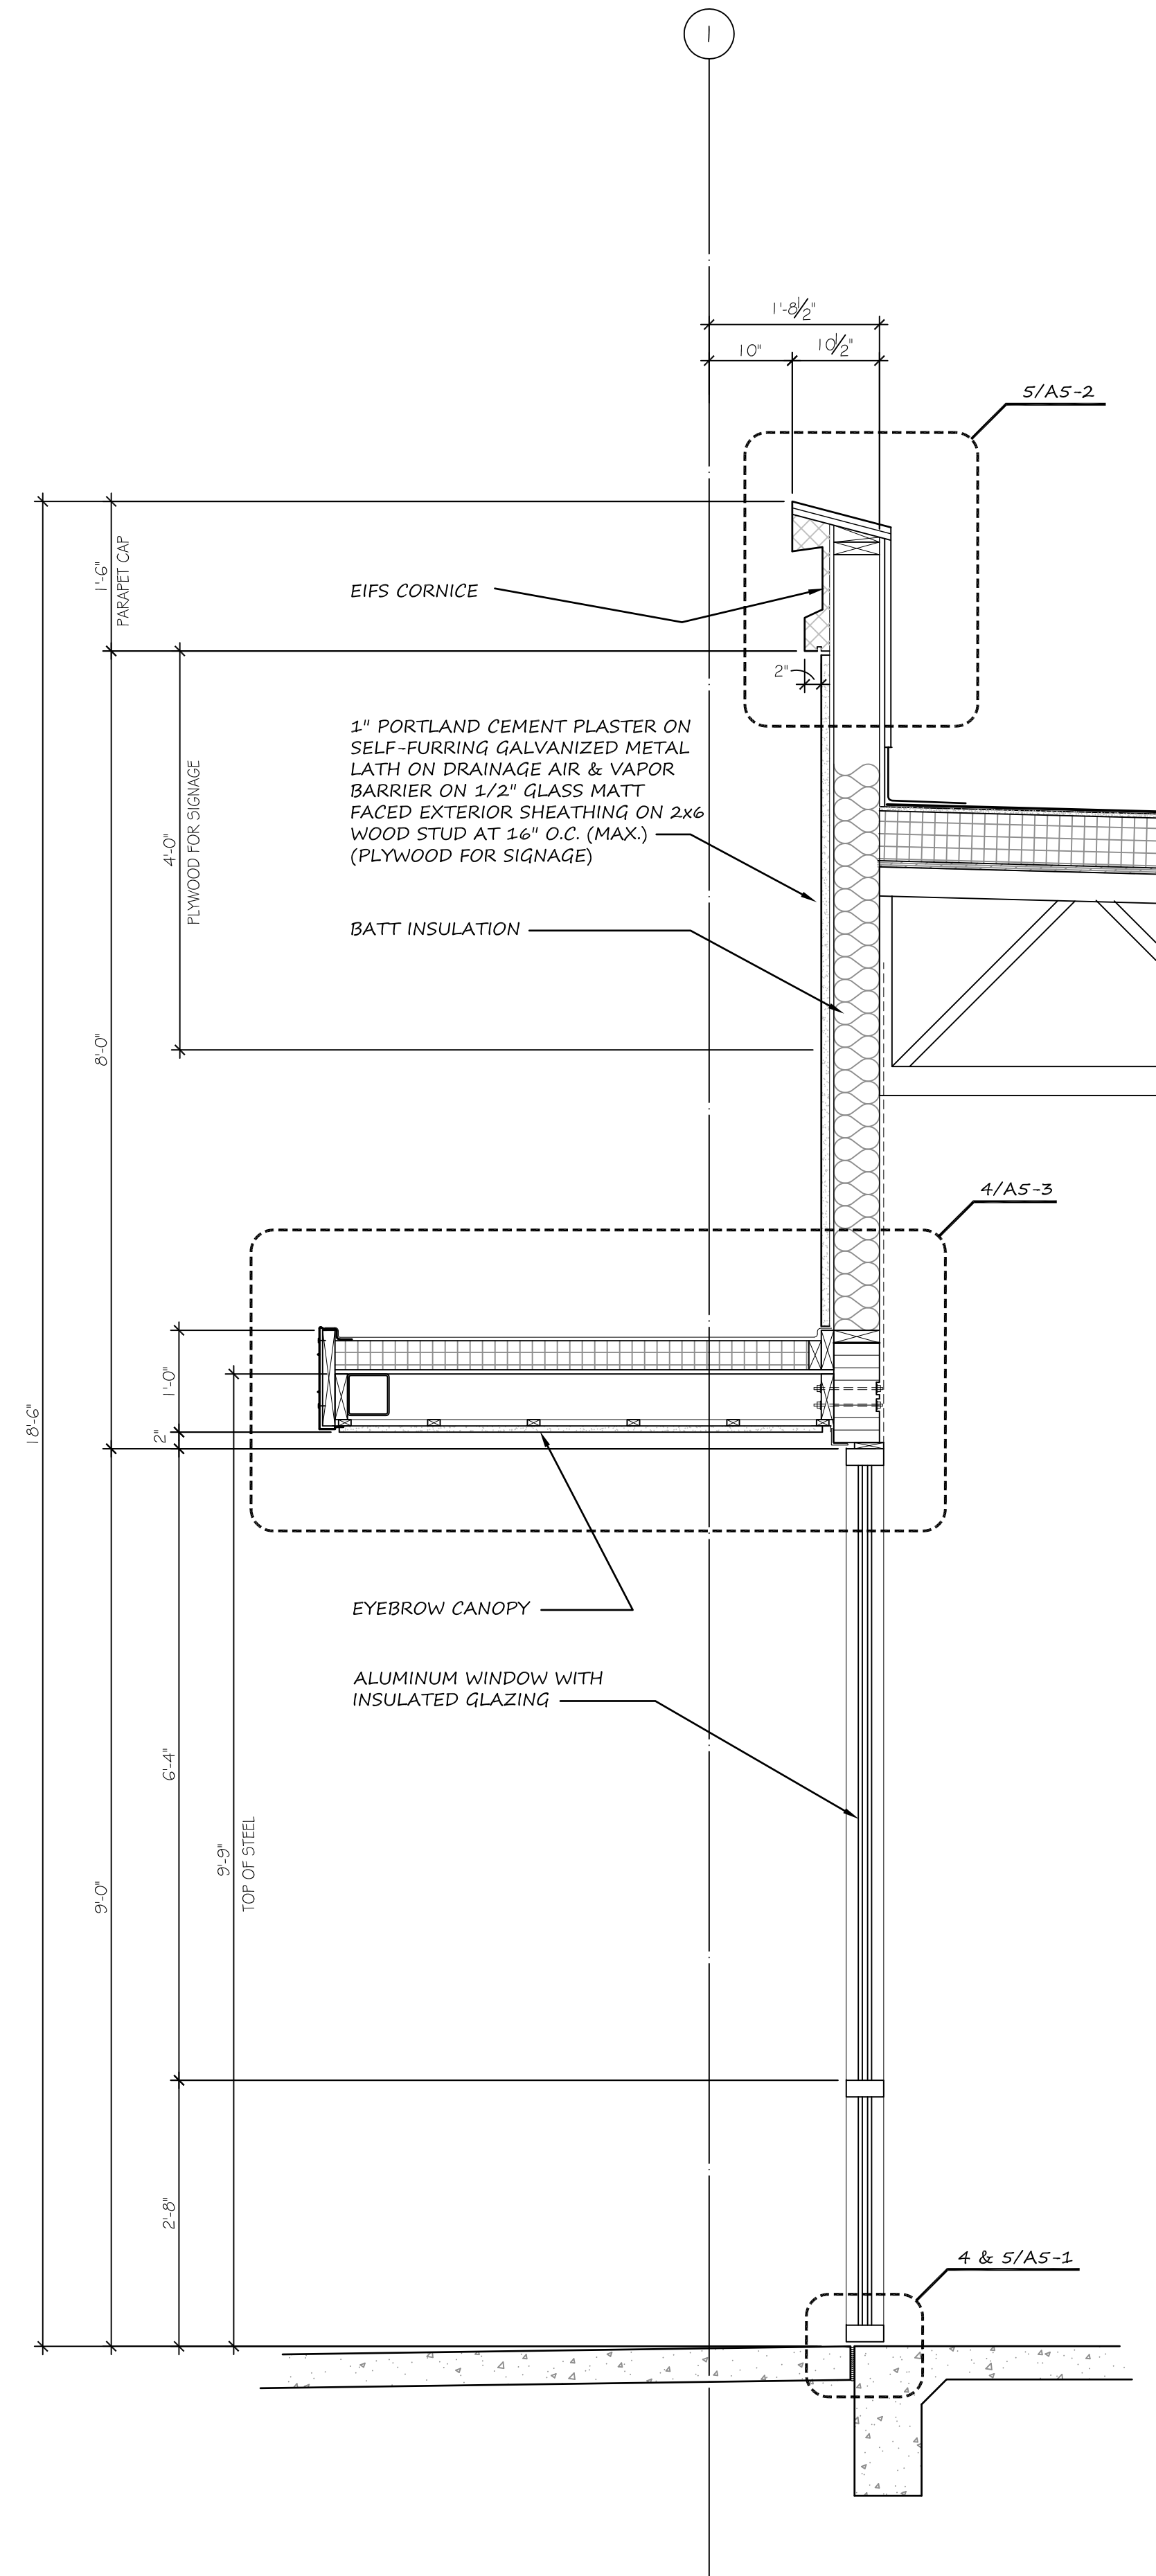

4 WALL SECTION
A4-1 SCALE: 3/4" = 1'-0"



DATE	2/6/15
PROJECT NO.	05-14-05
DRAWN BY	