


CONTRACTOR(S) SHALL VERIFY EXISTING CONDITIONS AND CORRELATE DIMENSIONS PRIOR TO PROVIDING THE WORK DETAILED IN THESE DRAWINGS. AND SHALL PROMPTLY NOTIFY THE ARCHITECT OF ANY DISCREPANCIES.
 COPYRIGHT SBLM ARCHITECTS PC. UNAUTHORIZED REPRODUCTION OR OTHER USE OF THIS DRAWING IS PROHIBITED.

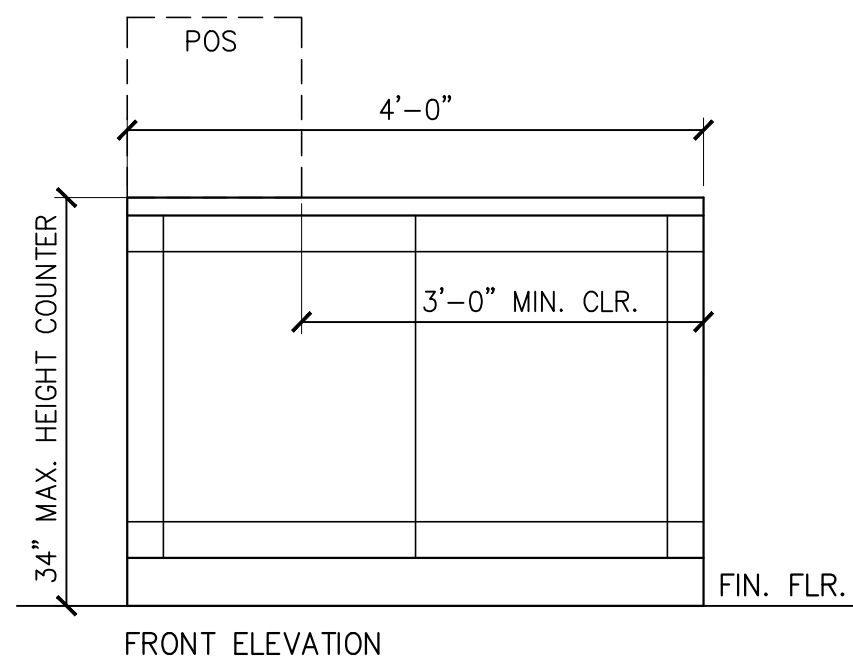


ACCESSIBLE CHECKOUT COUNTER	20
REF.:	SOURCE: N.T.S.

FLOOR PLAN KEYED NOTES:
 1 ELECTRICAL PANEL WITH 36" MIN. CLEAR FLOOR AREA IN FRONT OF PANEL.

- STORE FIXTURE PLAN NOTES, GENERAL:**
- STORE FIXTURES, FURNISHINGS AND EQUIPMENT SHALL BE INSTALLED AND LOCATED IN ACCORDANCE WITH A STORE FIXTURE LAYOUT PLAN PROVIDED TO THE CONTRACTOR BY A PETCO REPRESENTATIVE AT THE TIME OF STORE FIXTURES, FURNISHINGS AND EQUIPMENT DELIVERIES TO THE JOBSITE. FINAL LOCATIONS MAY VARY FROM AS SHOWN ON THIS FLOOR PLAN.
 - REFER TO PROJECT MANUAL SECTION 10300 FOR PETCO STORE FIXTURE/ FURNISHINGS/ EQUIPMENT KEYCODES.
 - FIRE EXTINGUISHERS (10300) SHALL BE PROVIDED AS SPEC'D, AND IN ACCORDANCE WITH APPLICABLE CODES. FIRE EXTINGUISHERS SHOWN BASED ON 1 PER 3,000 S.F.
 - SYMBOL KEY:
 ● FE 3A-40B:C FIRE EXTINGUISHER W/ WALL BRACKET & SIGN (10300)

STORE FIXTURE PLAN RECORD		
SFP DESIGN	SFP TO PROJECTMATES	VERSION
BY: WEISHENGLI	DATE POSTED: 06-21-11	1
REV. BY: LETICIA GONZALEZ	DATE POSTED: 09-03-13	2
REV. BY: LETICIA GONZALEZ	DATE POSTED: 10-01-14	3
REV. BY:	DATE POSTED:	
REV. BY:	DATE POSTED:	
REV. BY:	DATE POSTED:	

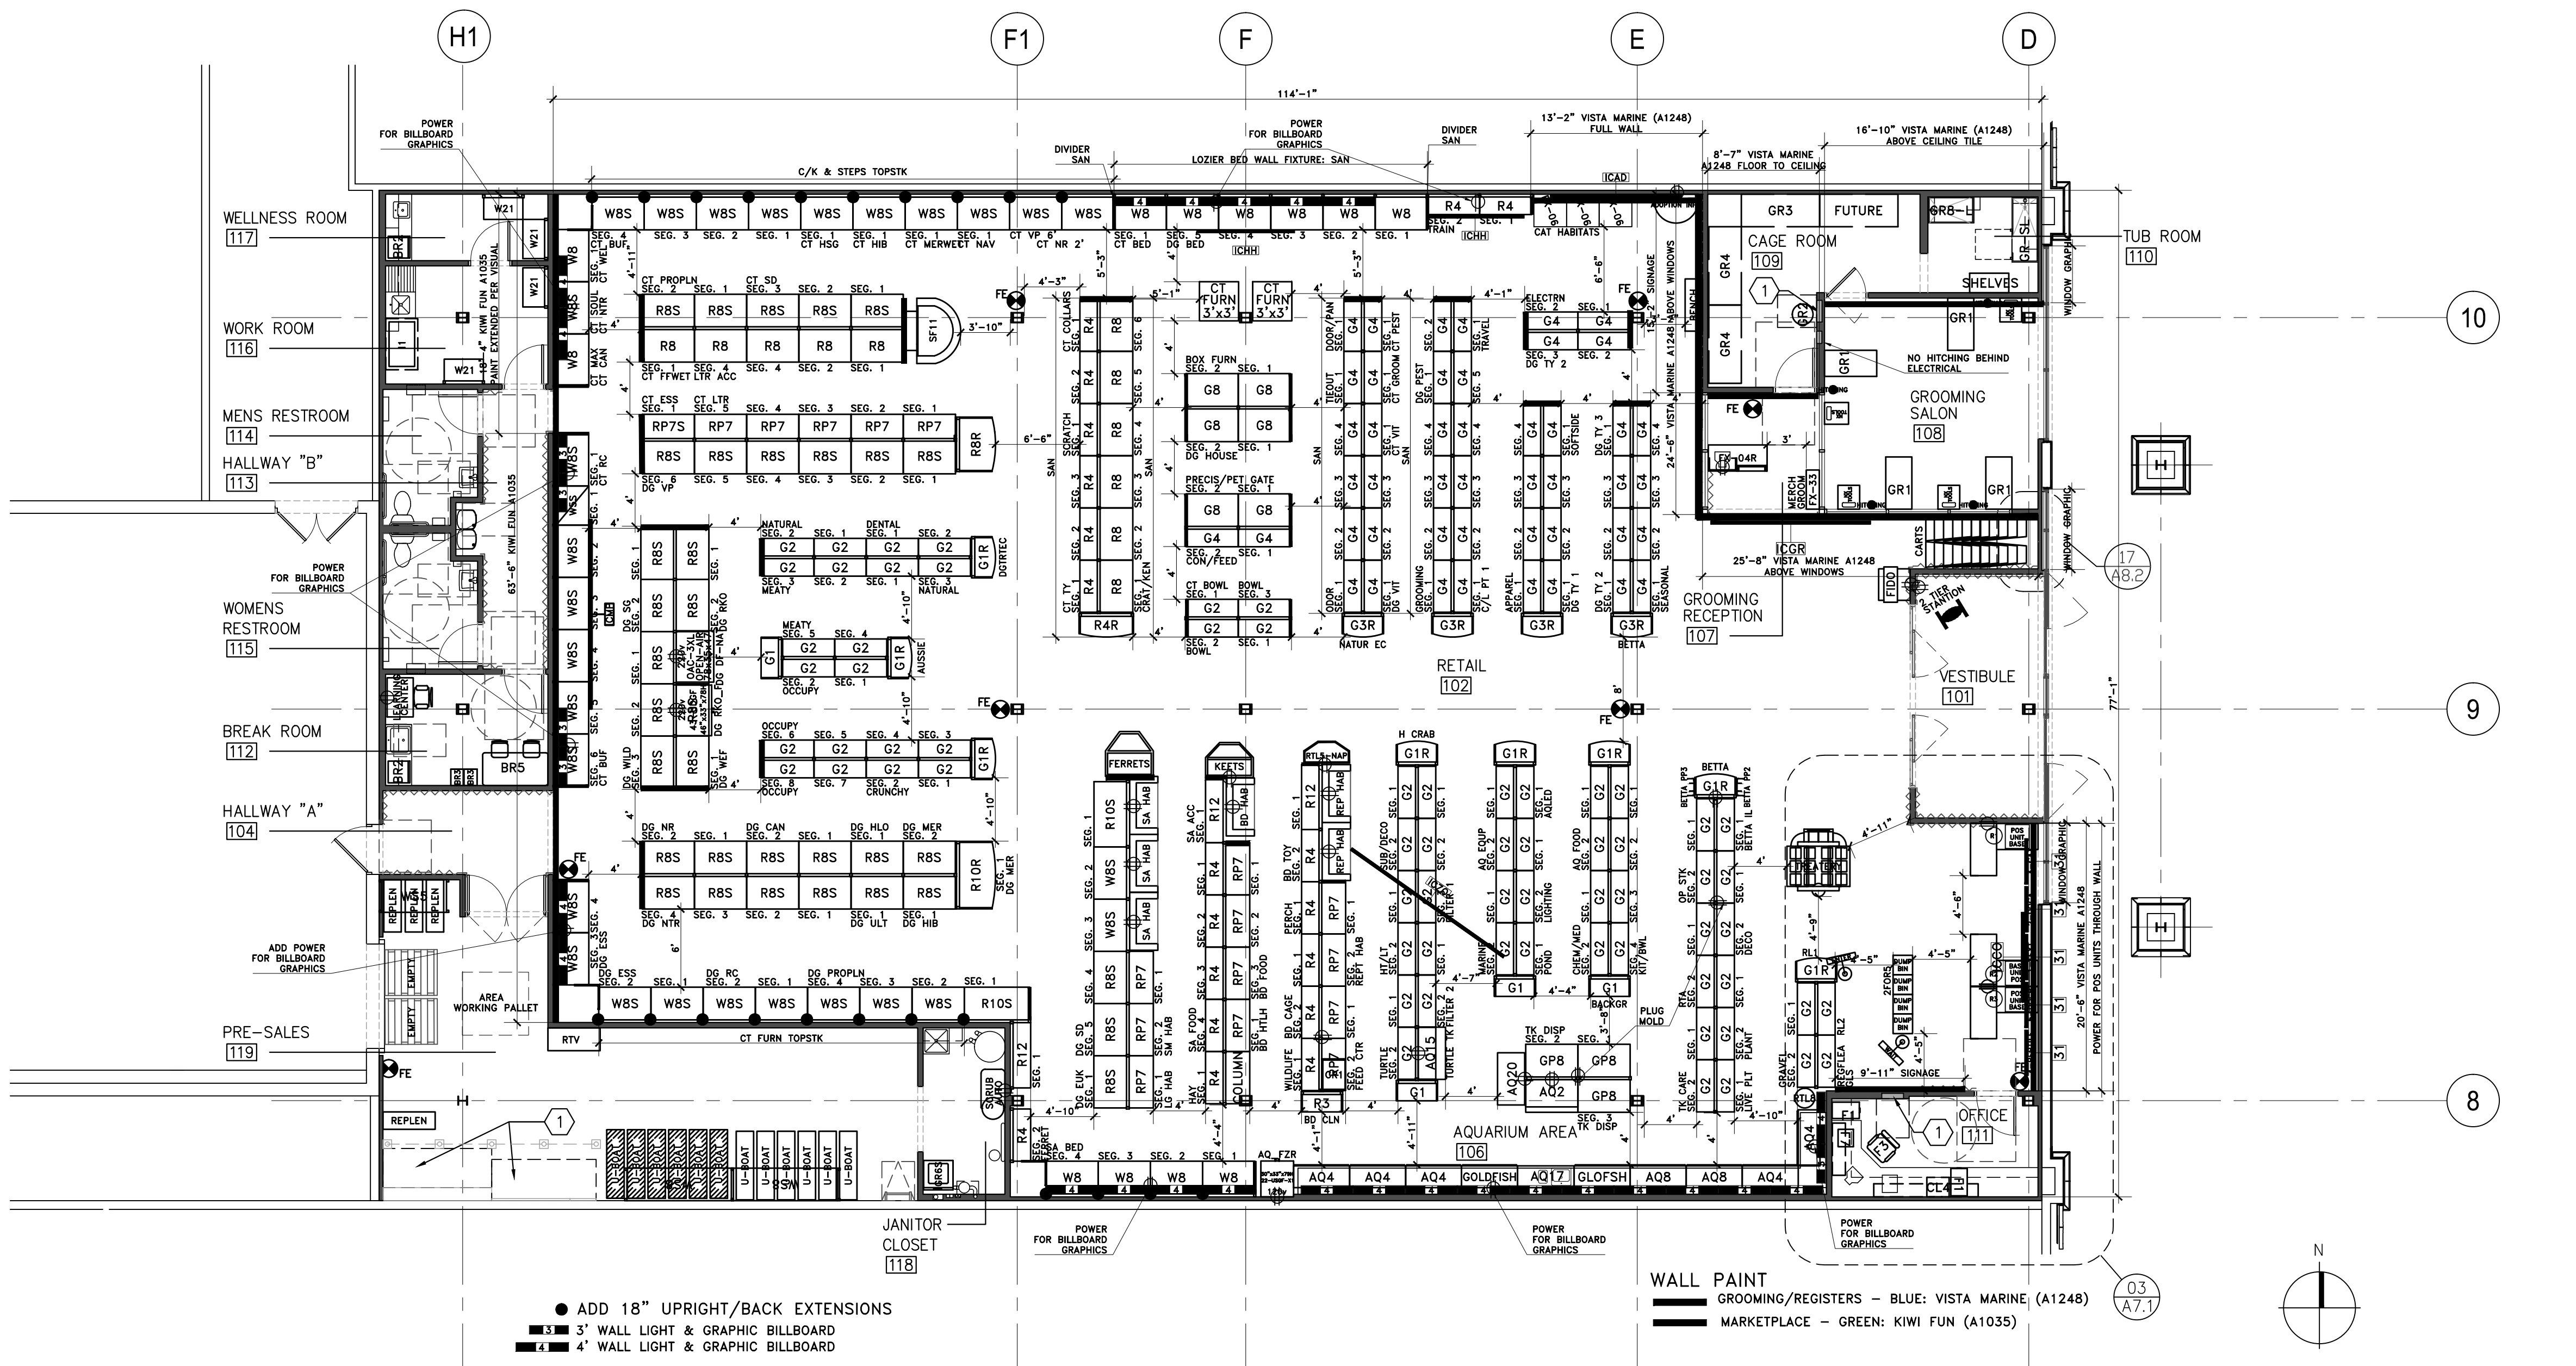


- ADD 18" UPRIGHT/BACK EXTENSIONS
- 3' WALL LIGHT & GRAPHIC BILLBOARD
- 4' WALL LIGHT & GRAPHIC BILLBOARD

WALL PAINT
 GROOMING/REGISTERS - BLUE: VISTA MARINE (A1248)
 MARKETPLACE - GREEN: KIWI FUN (A1035)

REVISED FIXTURE PLAN AND KEYED NOTES, ACCESSIBLE COUNTER DETAIL ADDED

STORE FIXTURE PLAN	01
REF.:	SOURCE: 1/8" = 1'-0"

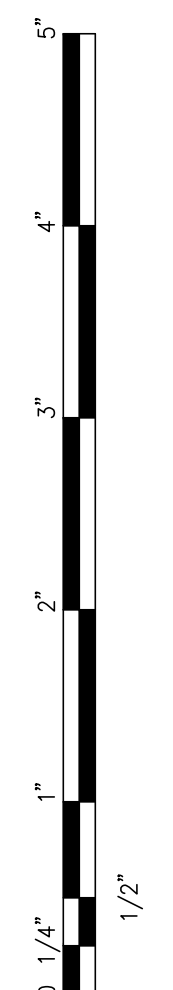

SBLM
 SBLM Architects #A0009494
 11400 N. Kendall Drive, Suite 310
 Miami, FL 33176
 Telephone 305-412-9187
 Fax 305-412-6731
 www.sblm.com

James Cohen
 Lic. #22580

petco
 PETCO ANIMAL SUPPLIES STORES, INC. 6834 WESLEY STREET GREENVILLE, TX

DISTRIBUTION:	DATE:
25% SUBMISSION	06-28-11
75% SUBMISSION	08-11-11
98% SUBMISSION	08-16-11
100% SUBMISSION	09-23-11
PERMIT SET	09-28-11
FINAL PERMIT SET	09-20-13
BULLETIN 1	10-22-14

SBLM JOB#	PETCO P.M. JOB#
11107	11458
DRAWN:	CHECKED:
IT	MS

DRAWING TITLE:
 STORE FIXTURE PLAN
A2.3