

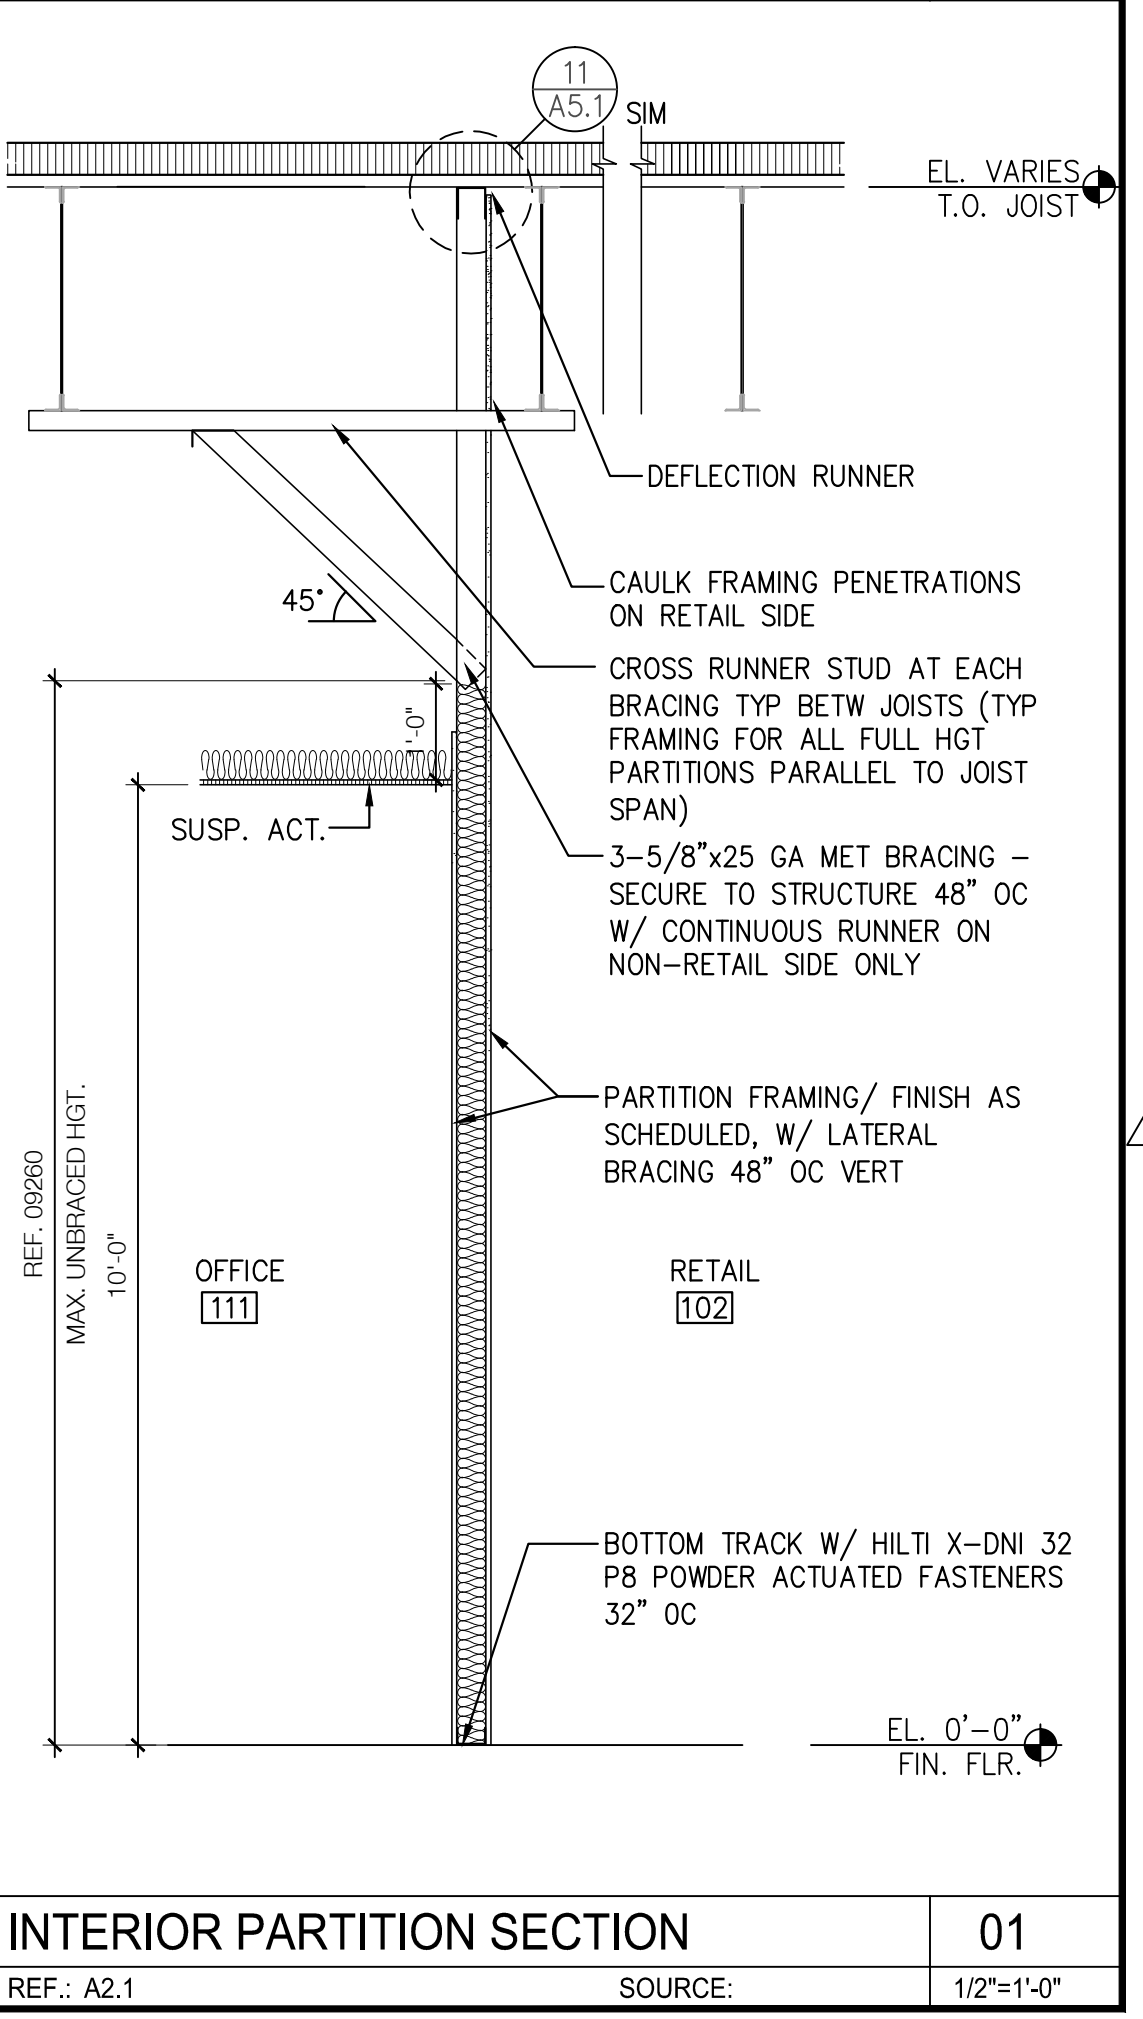
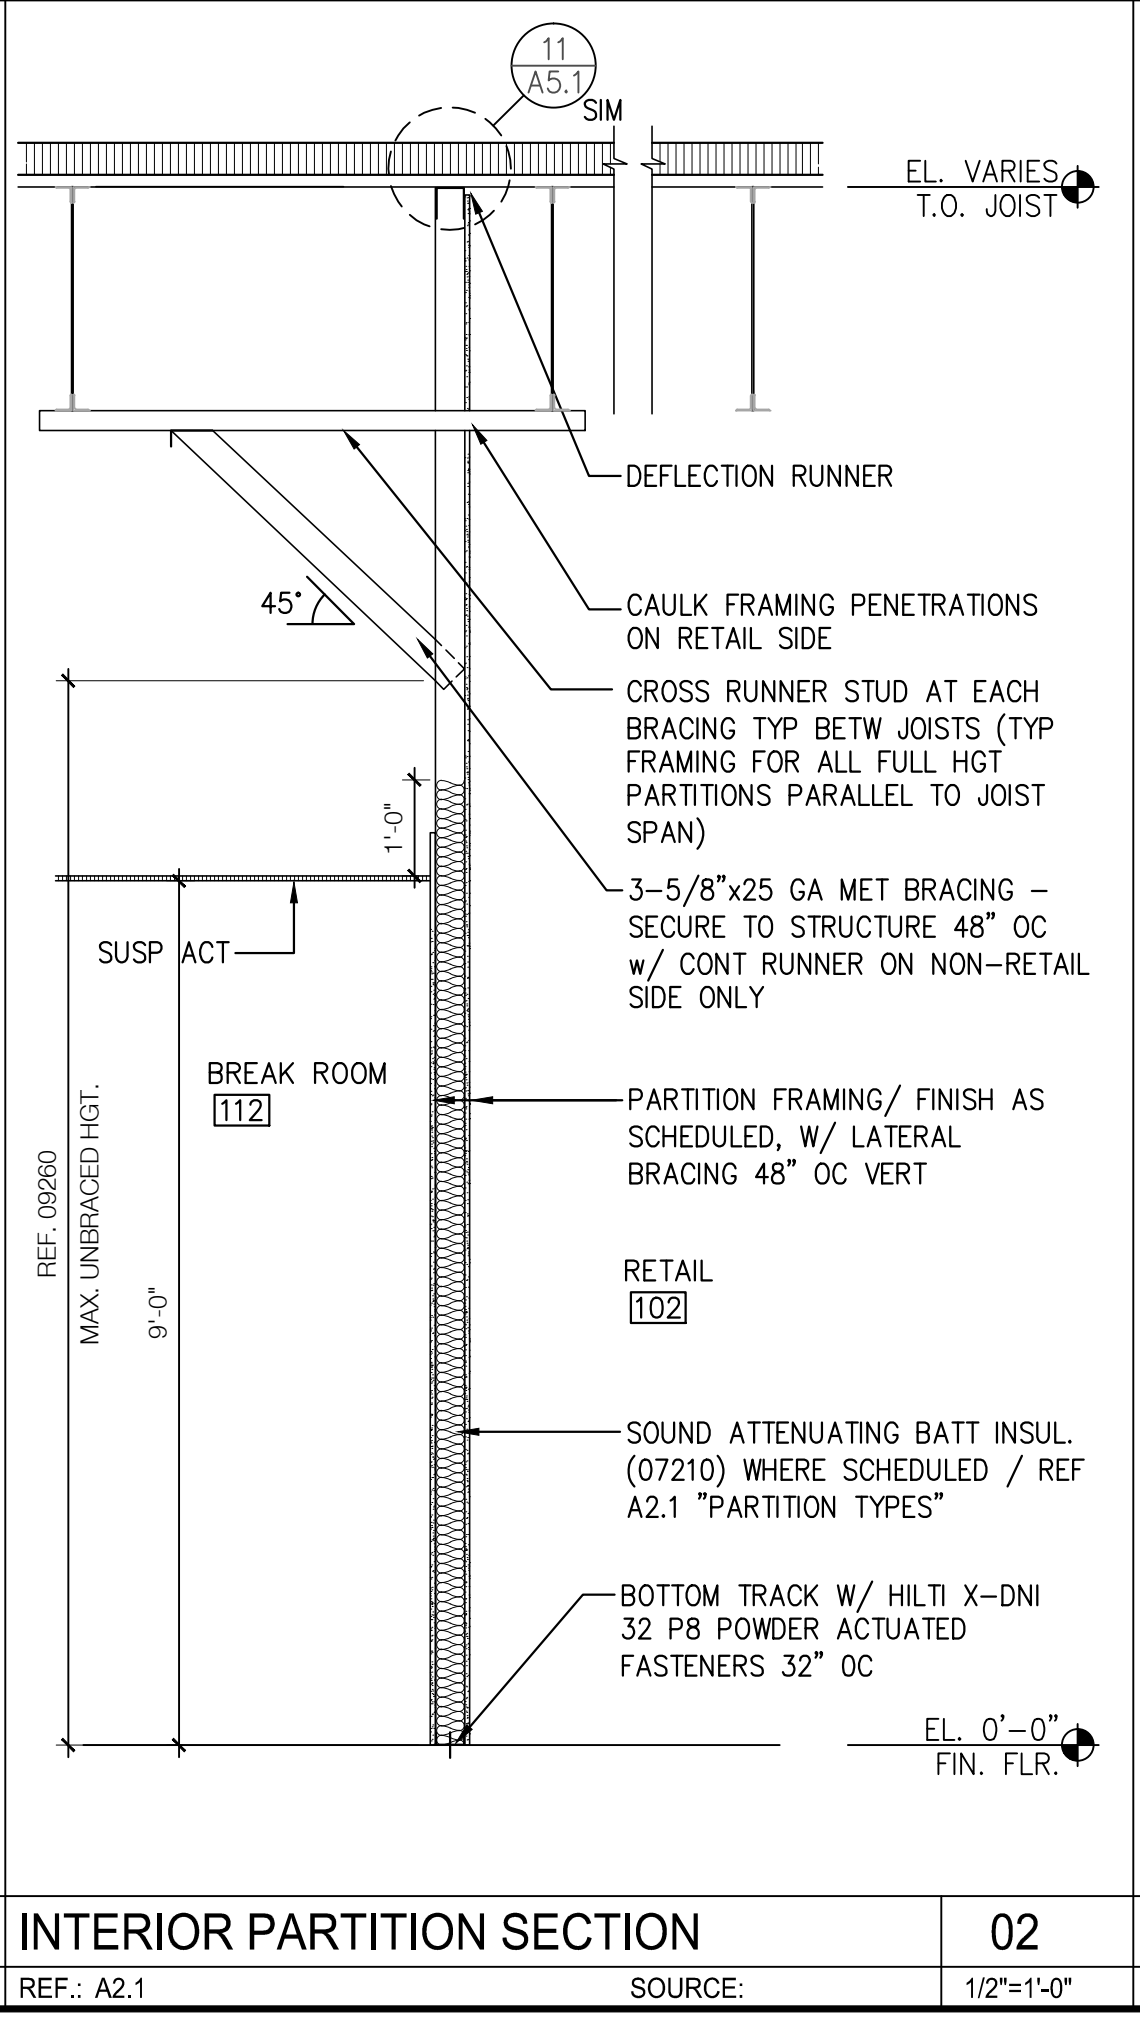
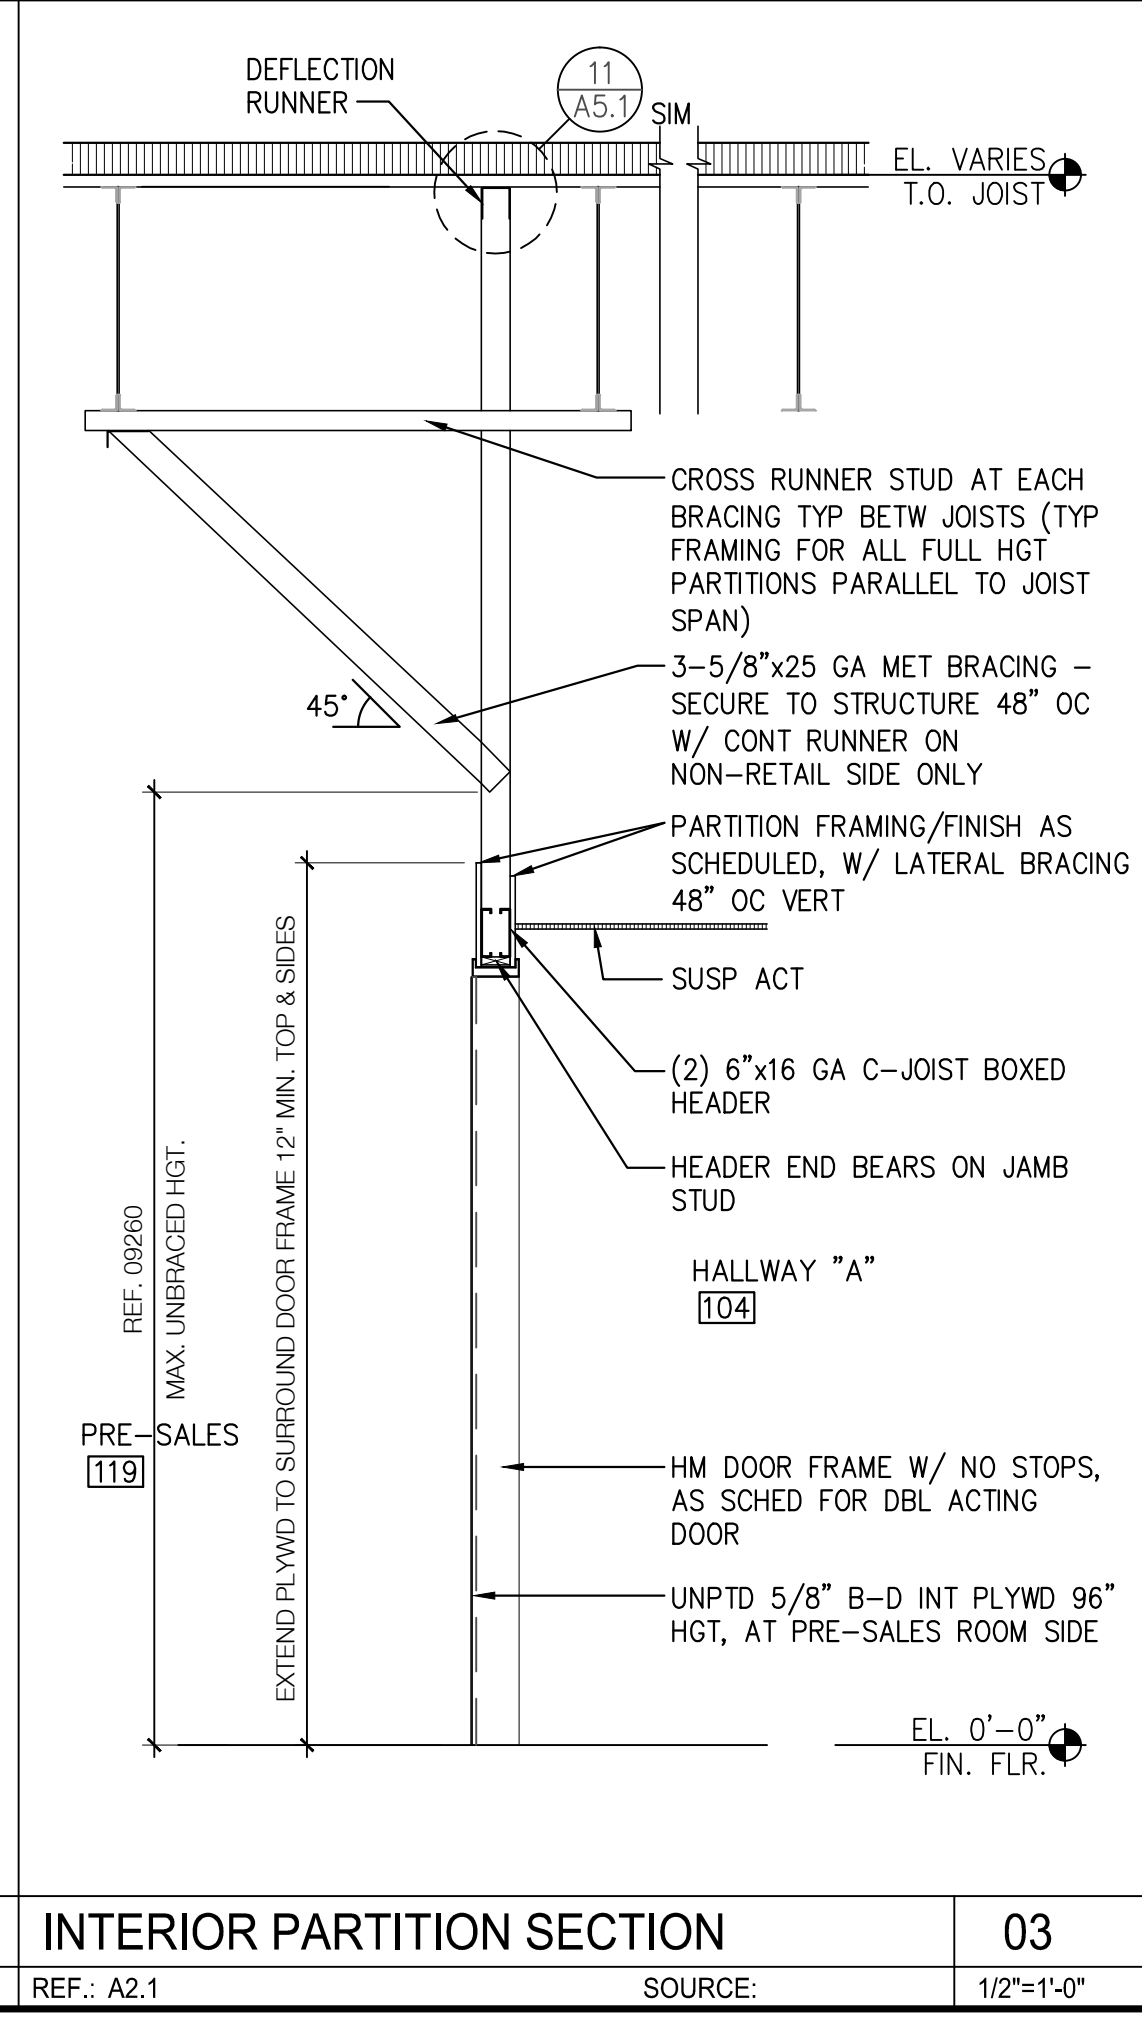
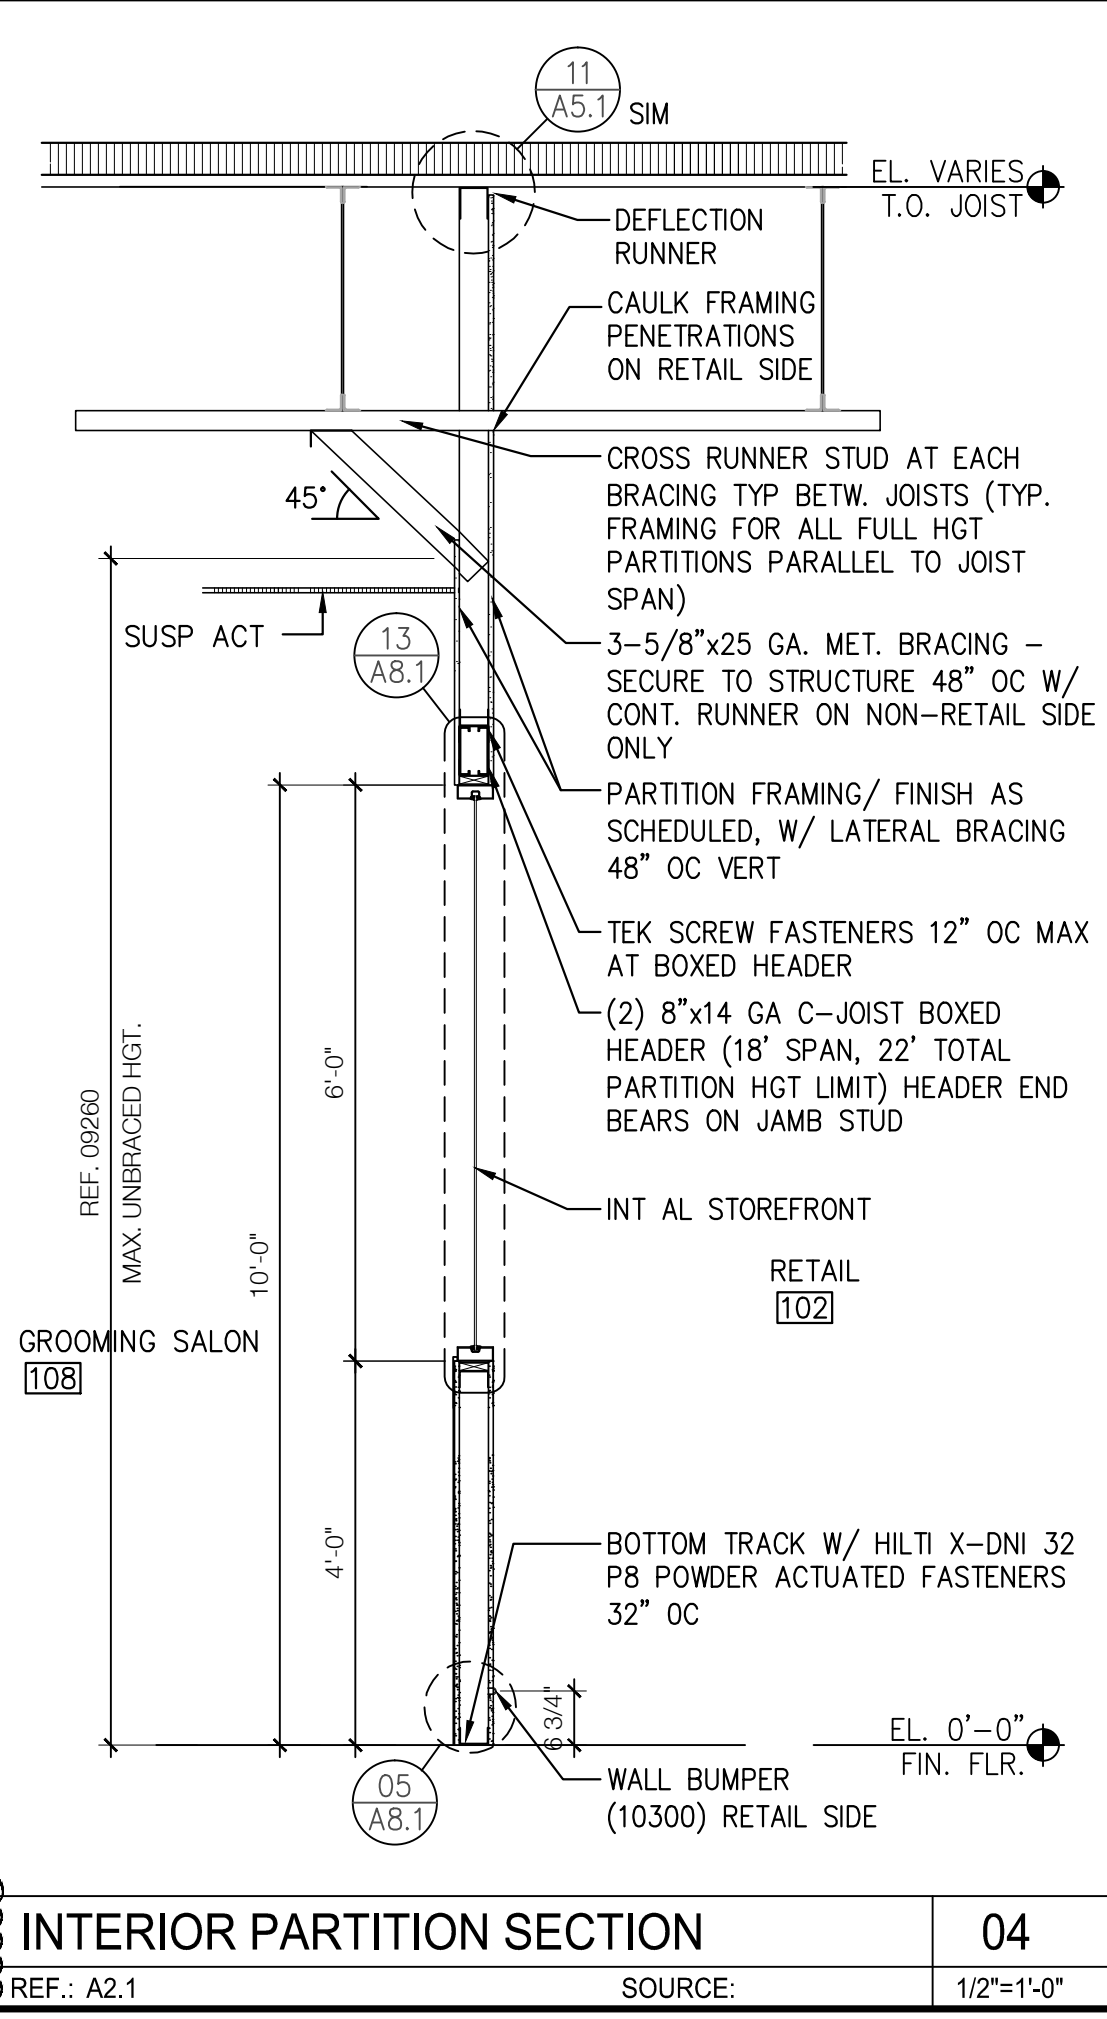
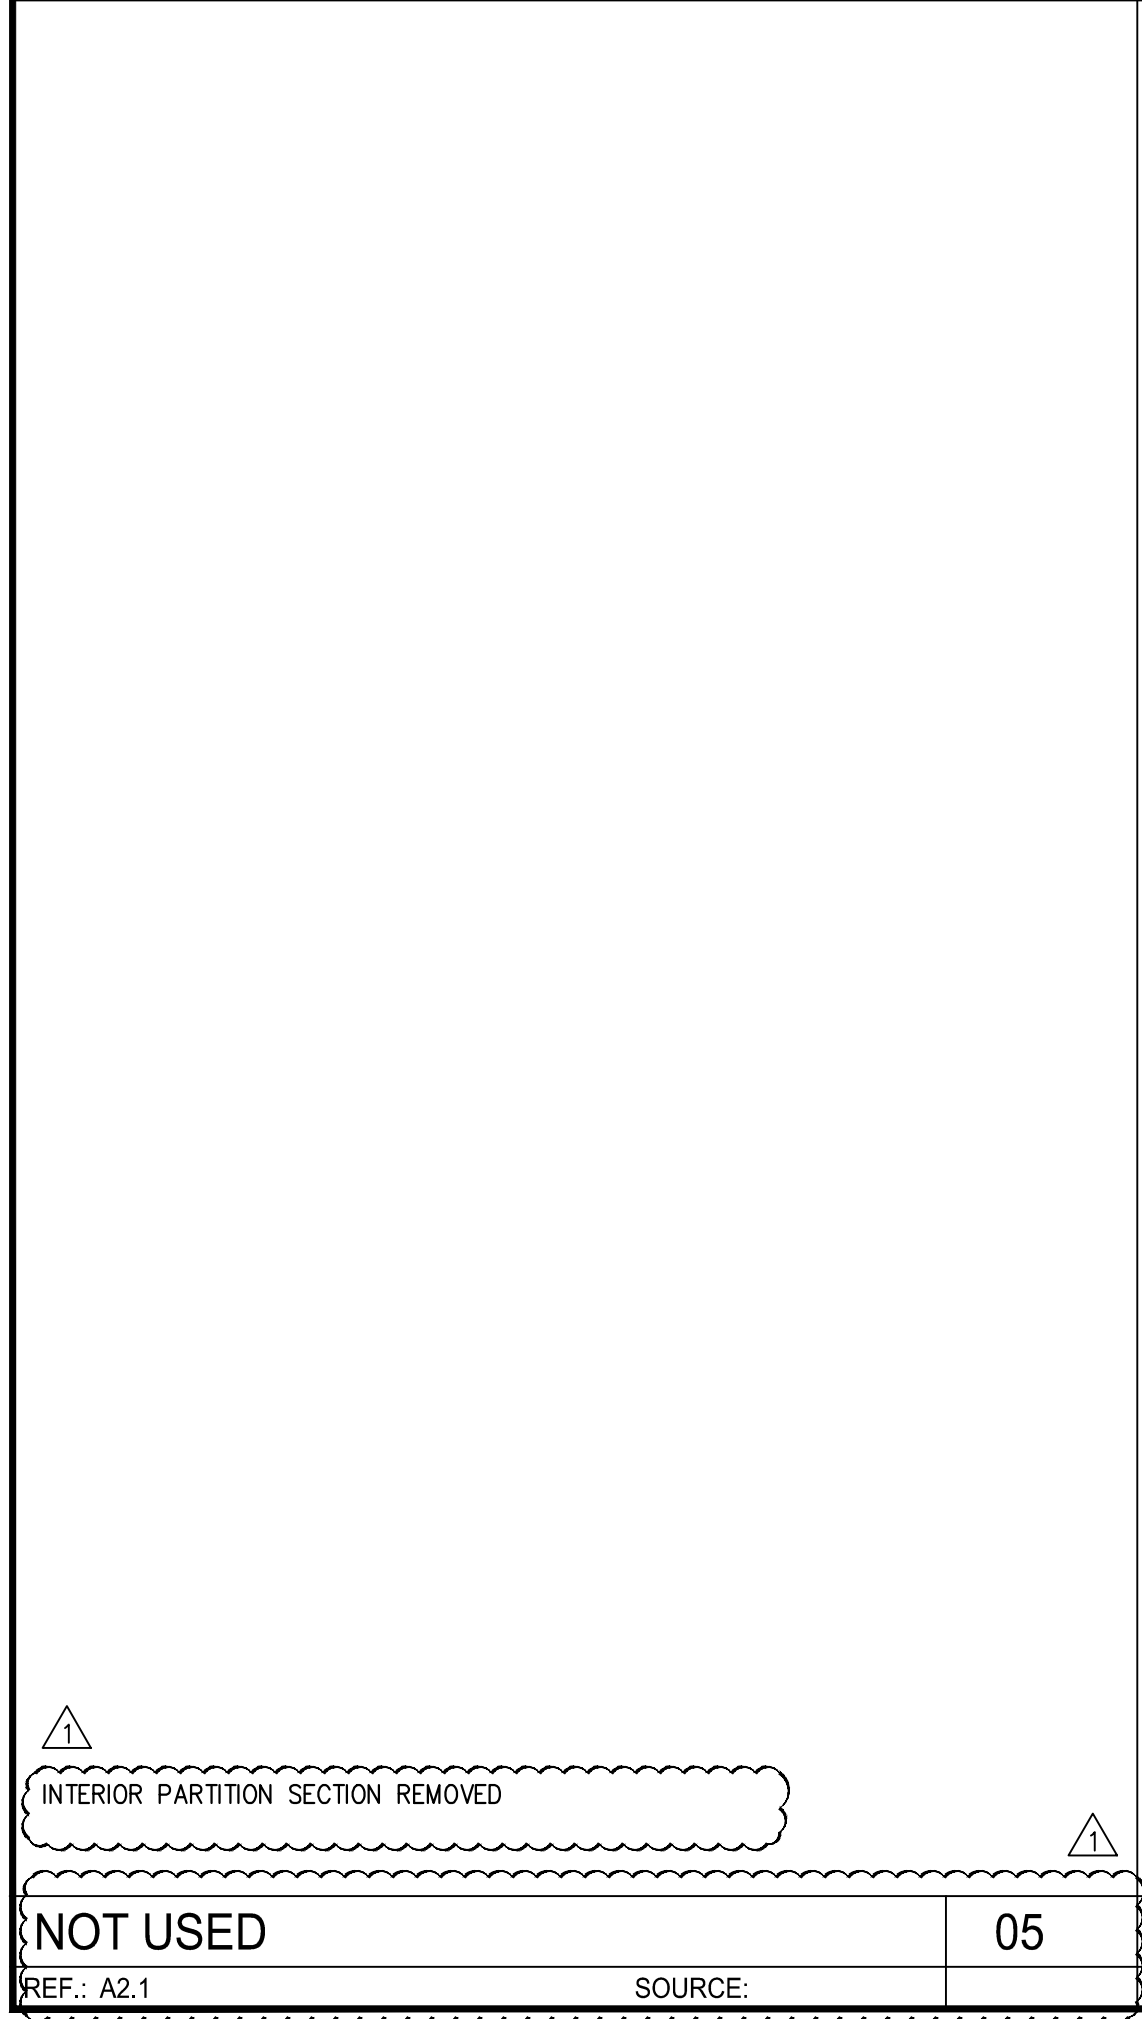


CONTRACTOR(S) SHALL VERIFY EXISTING CONDITIONS AND CORRELATE DIMENSIONS PRIOR TO PROVIDING THE WORK DETAILED IN THESE DRAWINGS. AND SHALL PROMPTLY NOTIFY THE ARCHITECT OF ANY DISCREPANCIES.  
 COPYRIGHT SBLM ARCHITECTS PC. UNAUTHORIZED REPRODUCTION OR OTHER USE OF THIS DRAWING IS PROHIBITED.

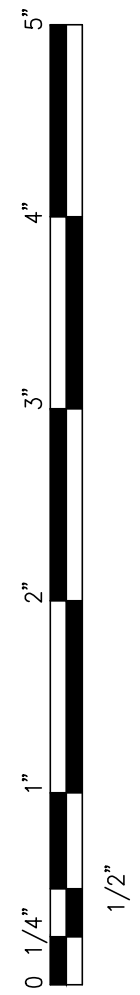

NOT USED	05	04	03	02	01
REF.: A2.1	SOURCE:	REF.: A2.1	SOURCE:	REF.: A2.1	SOURCE:
		1/2"=1'-0"	1/2"=1'-0"	1/2"=1'-0"	1/2"=1'-0"

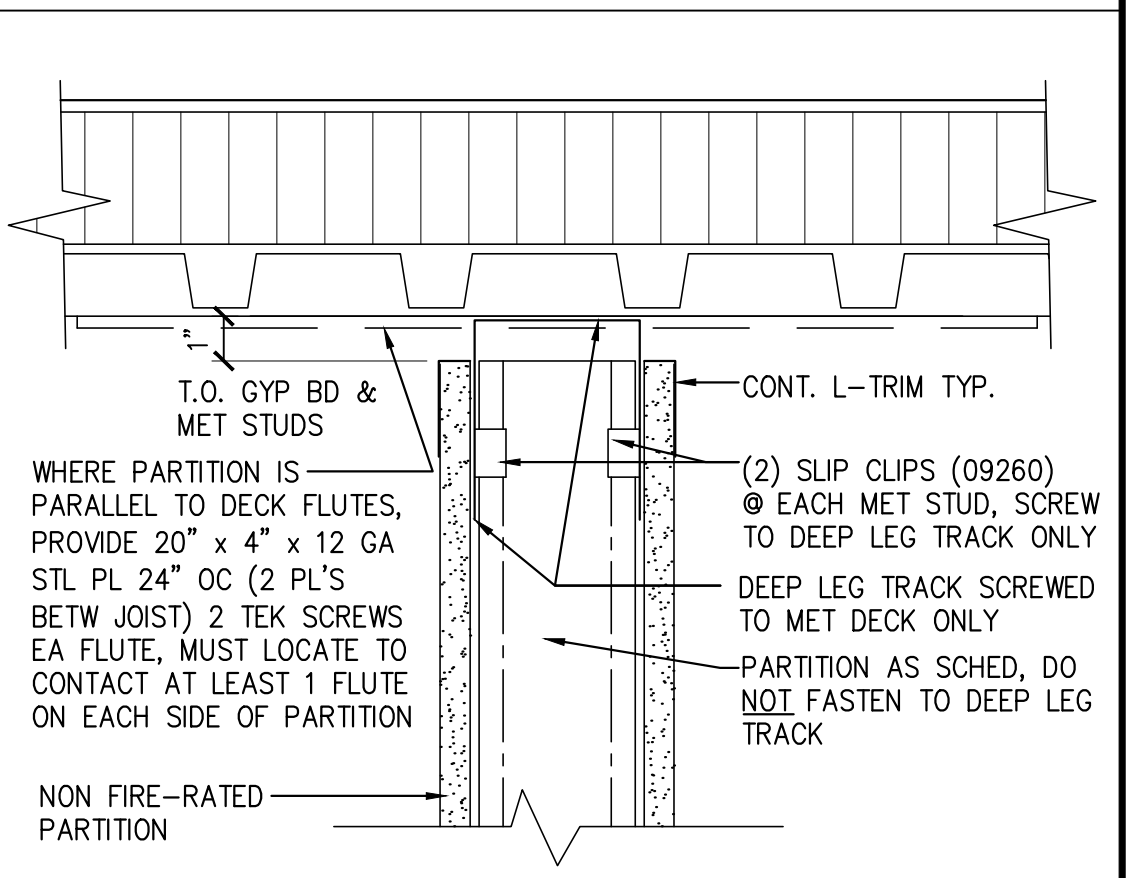

**DEFLECTION RUNNER SECTION DETAIL 11**  
 REF.: A5.1, 11/A8.3 SOURCE: 3"=1'-0"

**SBLM**  
 SBLM Architects #A0003434  
 11400 N. Kendall Drive, Suite 310  
 Miami, FL 33176  
 Telephone 305-412-9187  
 Fax 305-412-6731  
 www.sblm.com

James Cohen  
 Lic. #22580

**petco**  
 PETCO ANIMAL SUPPLIES STORES, INC. 6834 WESLEY STREET GREENVILLE, TX

DISTRIBUTION:	DATE:
75% SUBMISSION	08-11-11
98% SUBMISSION	08-16-11
100% SUBMISSION	09-23-11
PERMIT SET	09-28-11
FINAL PERMIT SET	09-20-13
BULLETIN 1	10-22-14
SBLM JOB#	PETCO P.M. JOB#
11107	11458
DRAWN:	CHECKED:
IT	MS

DRAWING TITLE:  
 BUILDING SECTIONS  
 INT. WALL SECTIONS  
**A5.1**