

WINDLE + VOLPE
ARCHITECTS
7650 SW MADEIRA SUITE 200 HOUSTON, TEXAS 77065 PH 713-955-1590




ROSS BUILD-OUT #1663
CROSSROADS MALL
GREENVILLE, TEXAS
GREENVILLE PROPERTIES LTD.
GREENVILLE, TEXAS

DATE: 12/17/2013
PROJECT NO: 08-12-204
DRAWN BY:

EXISTING
SITE PLAN

A1-0

Z:\8-12-000-CRM\02-DRAWINGS\03-PLAN\1-0 EXISTING SITE PLAN.DWG 12/17/2013 2:49:01 PM HERMANY

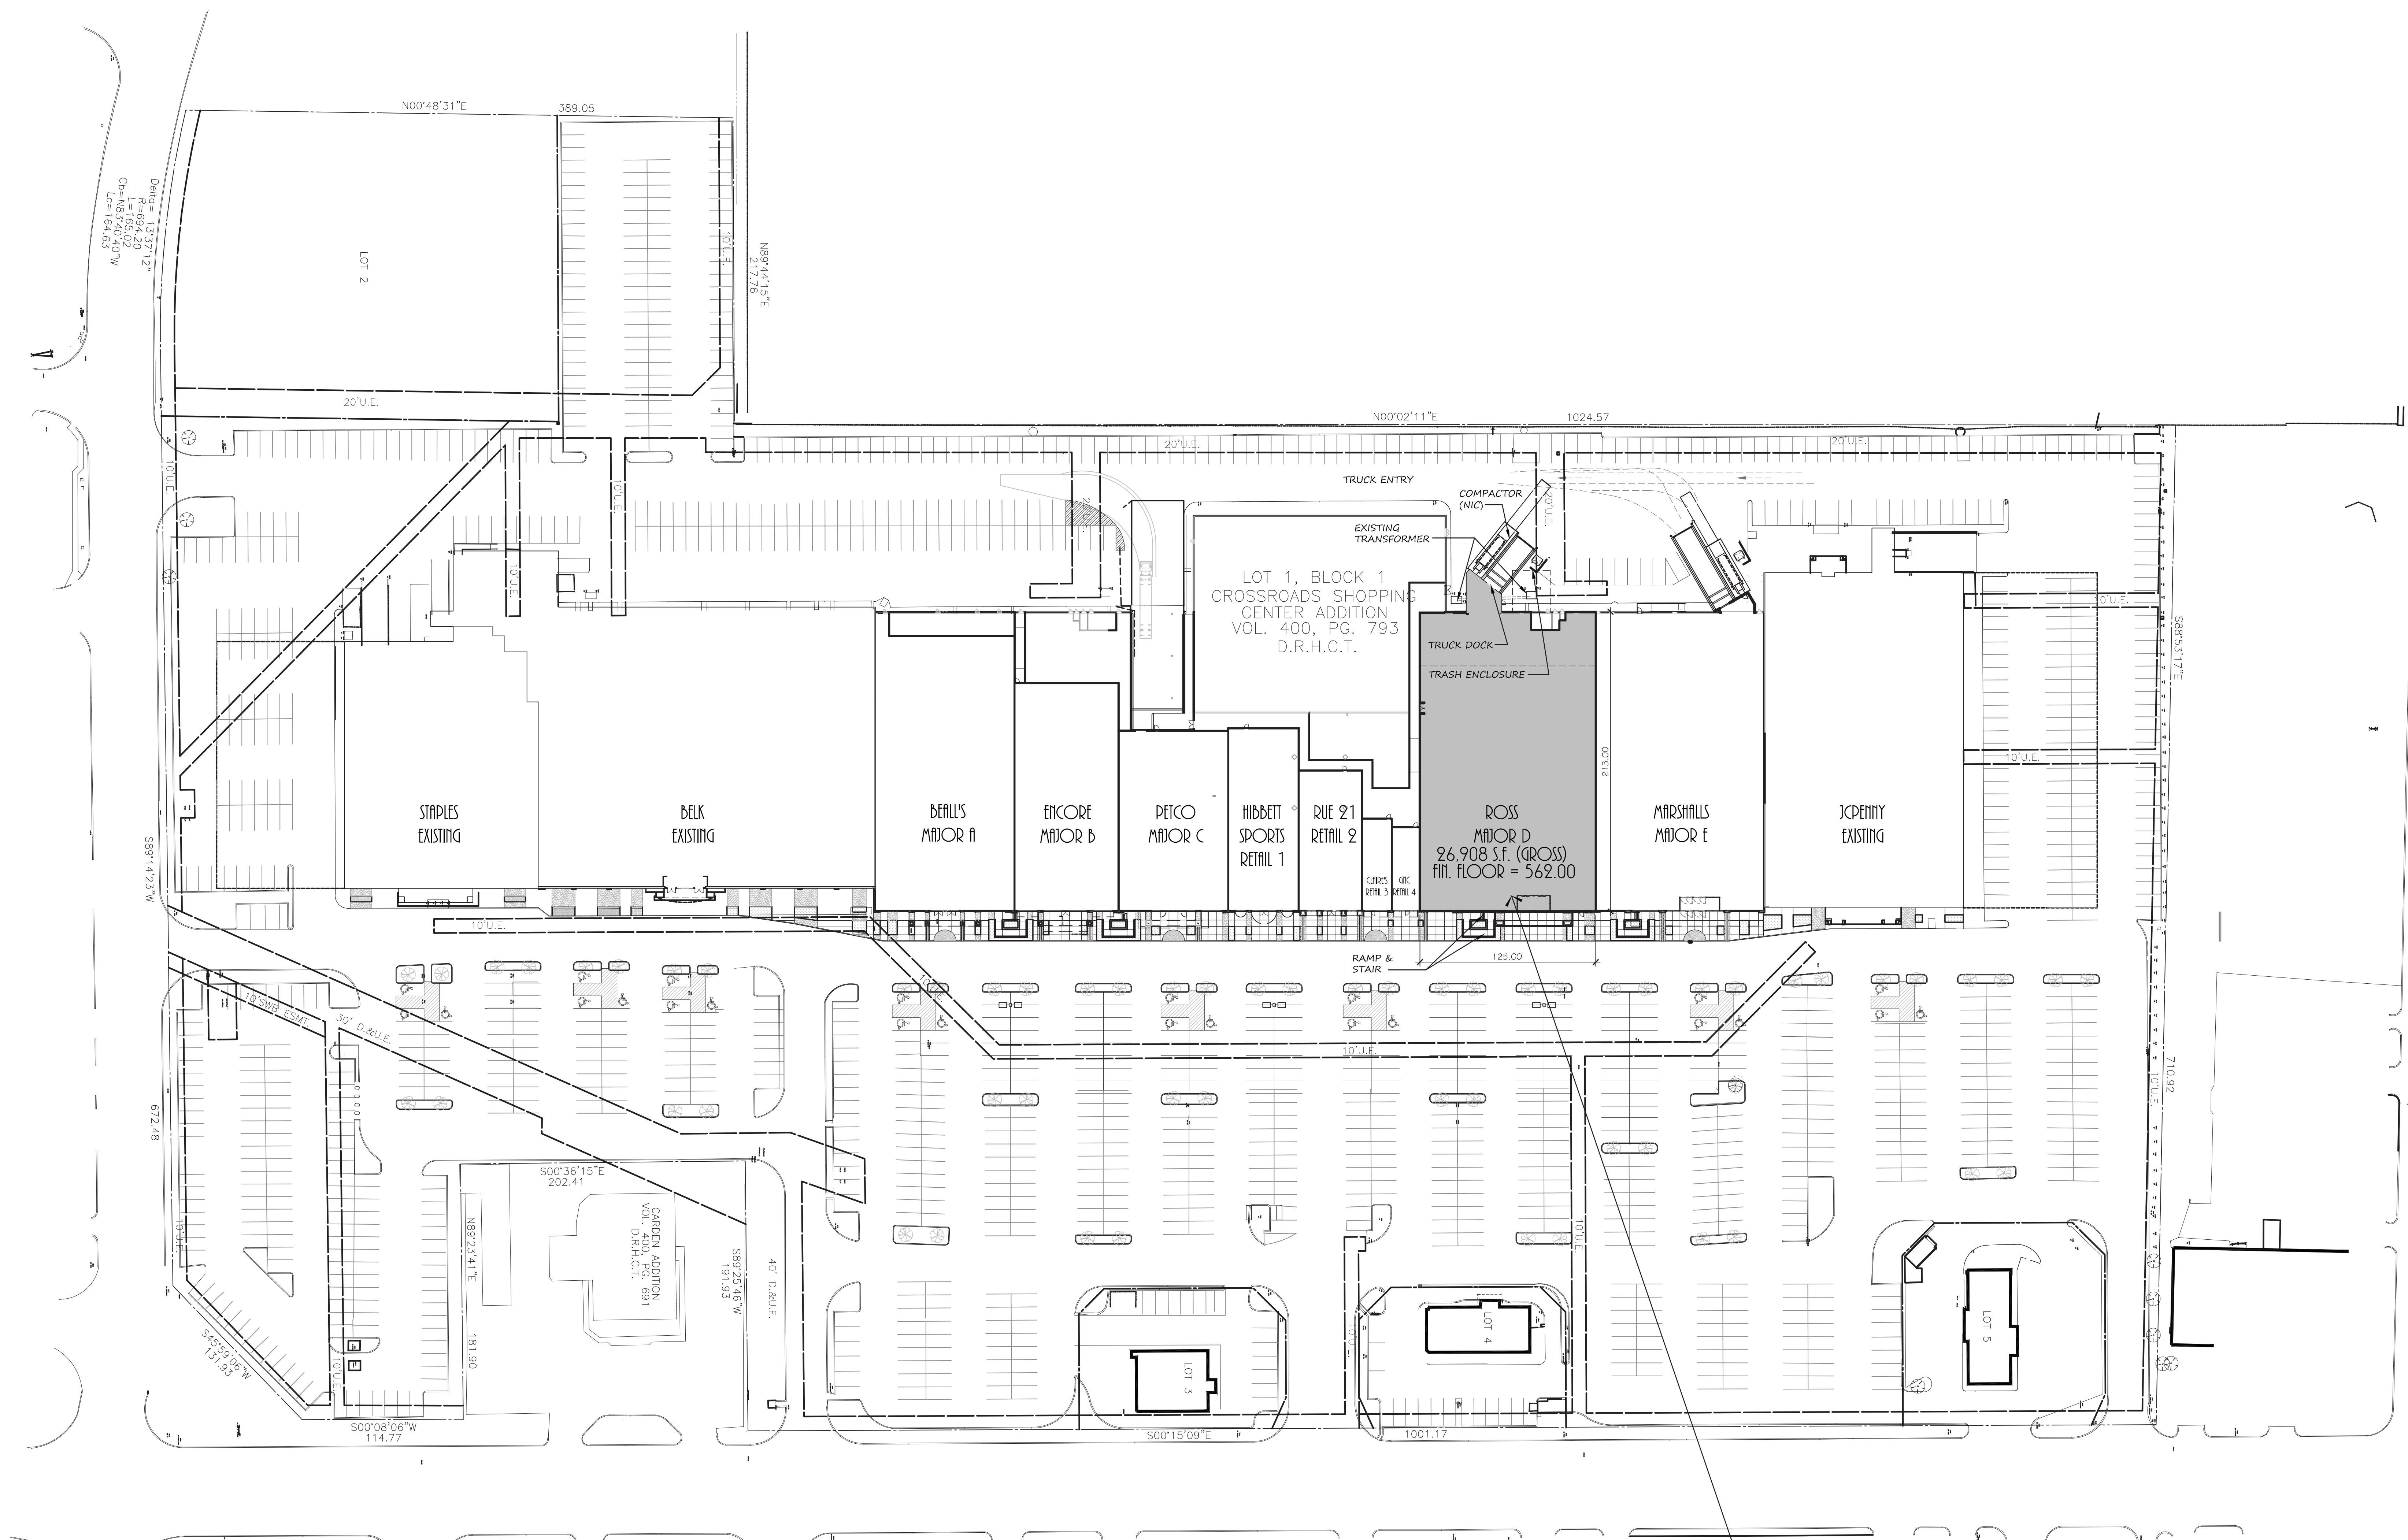

NOTE:
NO NEW WORK ON EXISTING SITE.
COORDINATE ALL WORK WITH EXISTING SITE
AND BUILDING PACKAGES.
SCOPE OF WORK TO INCLUDE ONLY INTERIOR
TENANT BUILD-OUT FOR ROSS (AND
COORDINATION WITH ALL OTHER DRAWINGS).

1 EXISTING SITE PLAN
A1-0 SCALE: 1" = 50'-0"