




Z:\18-14-05-CRM-PAD\02-DRAWINGS\03-PLT\A4-1 WALL SECTIONS.DWG 4/21/2016 3:25:00 PM RW

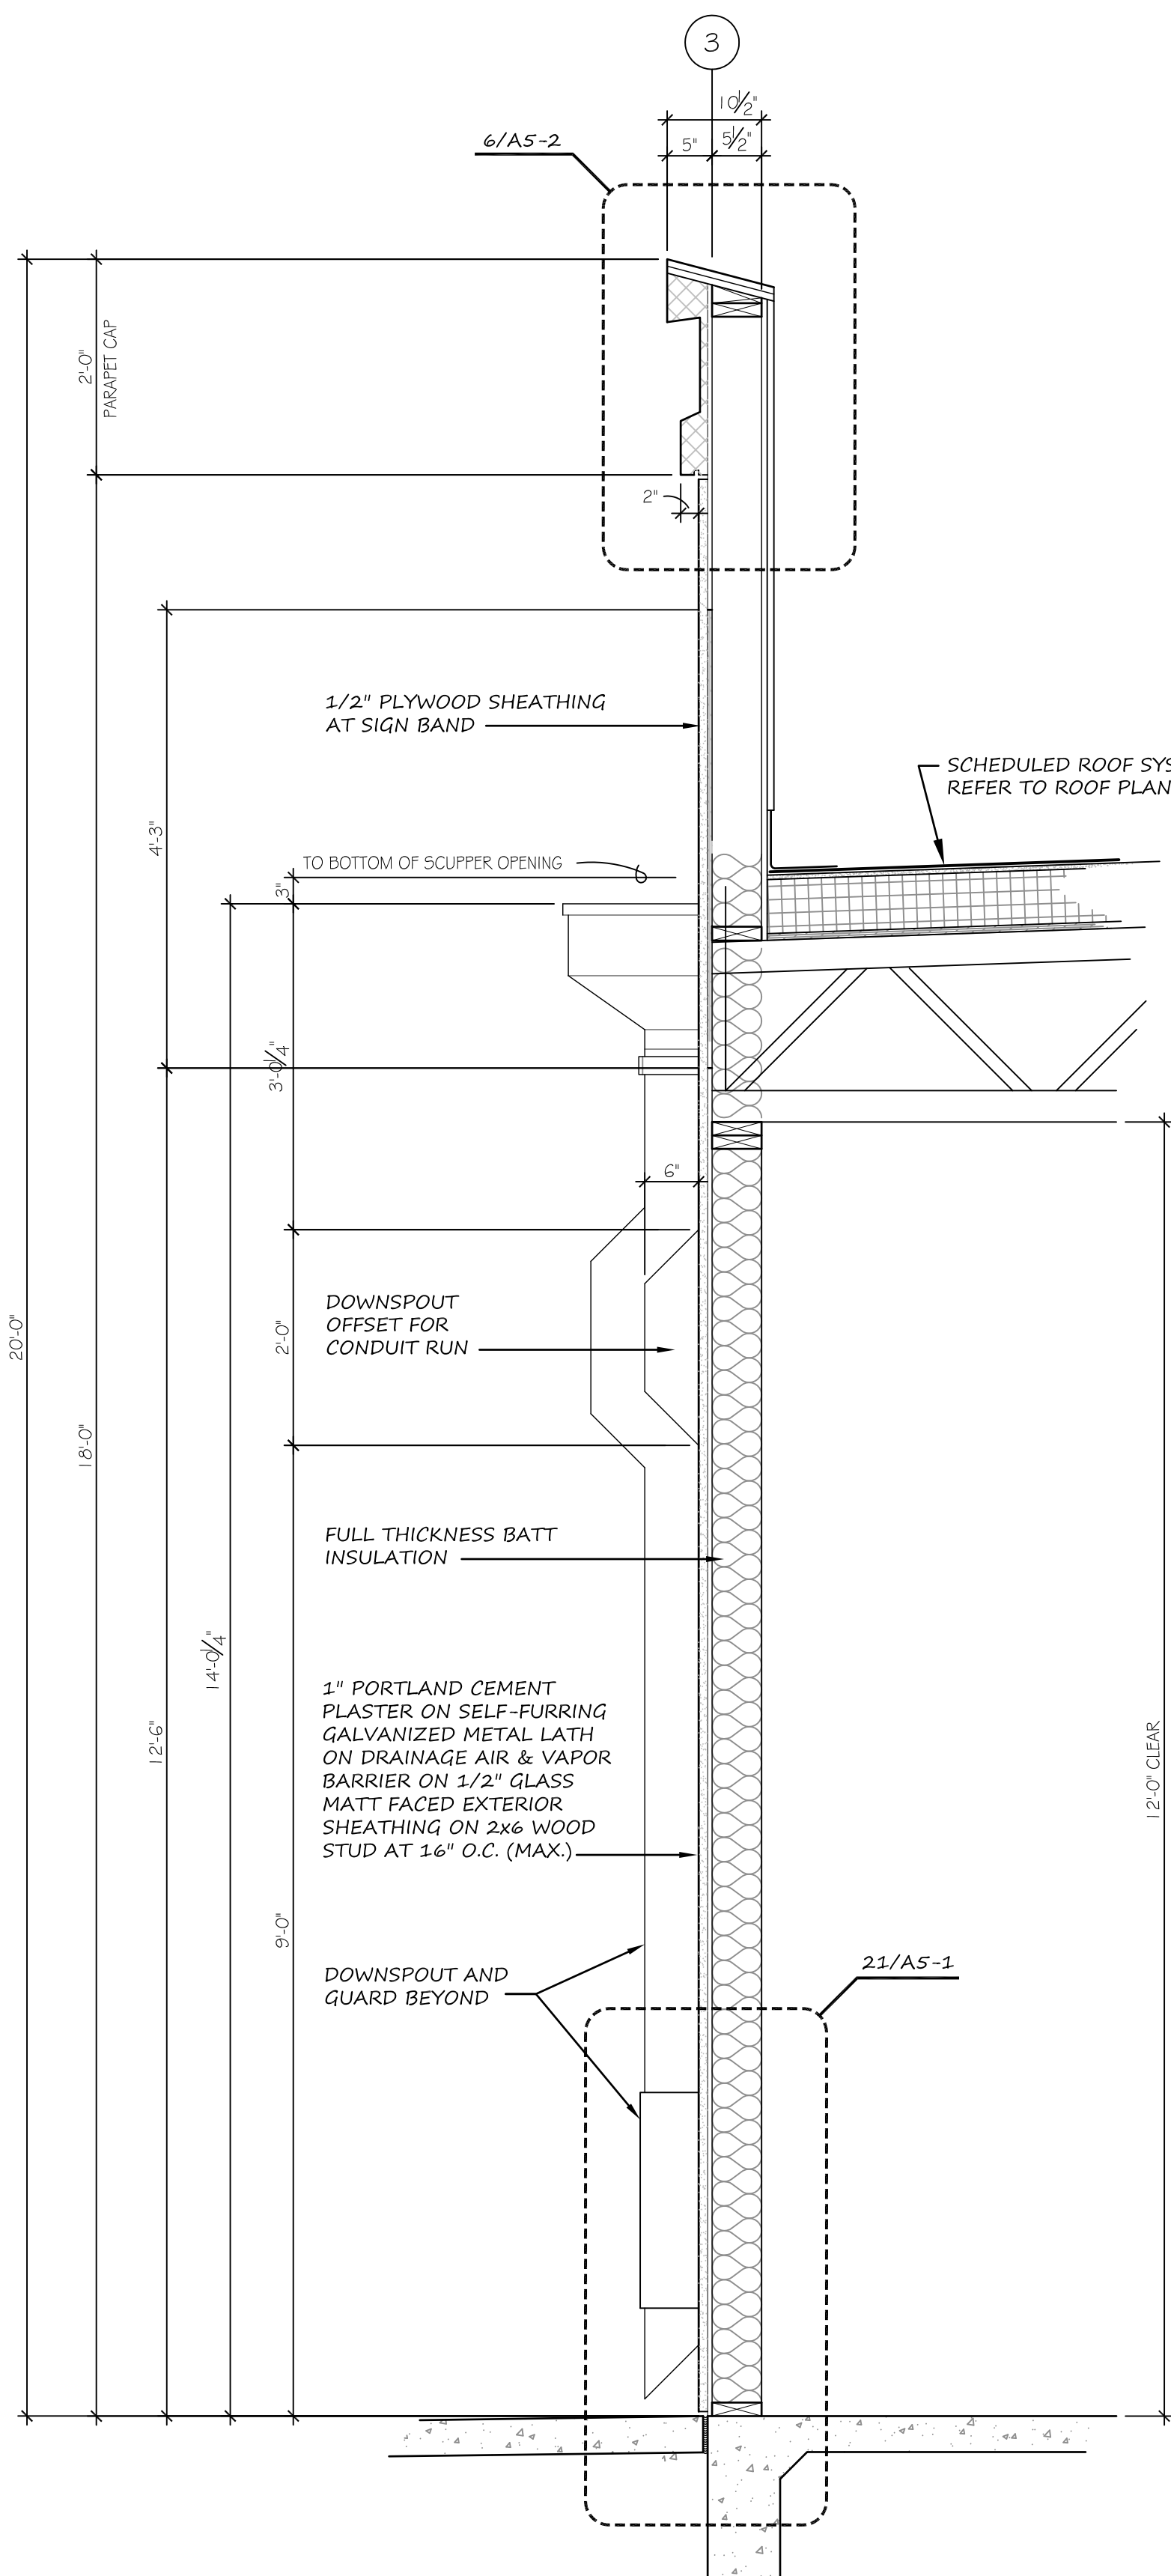


1 WALL SECTION
A4-1 SCALE: 3/4" = 1'-0"

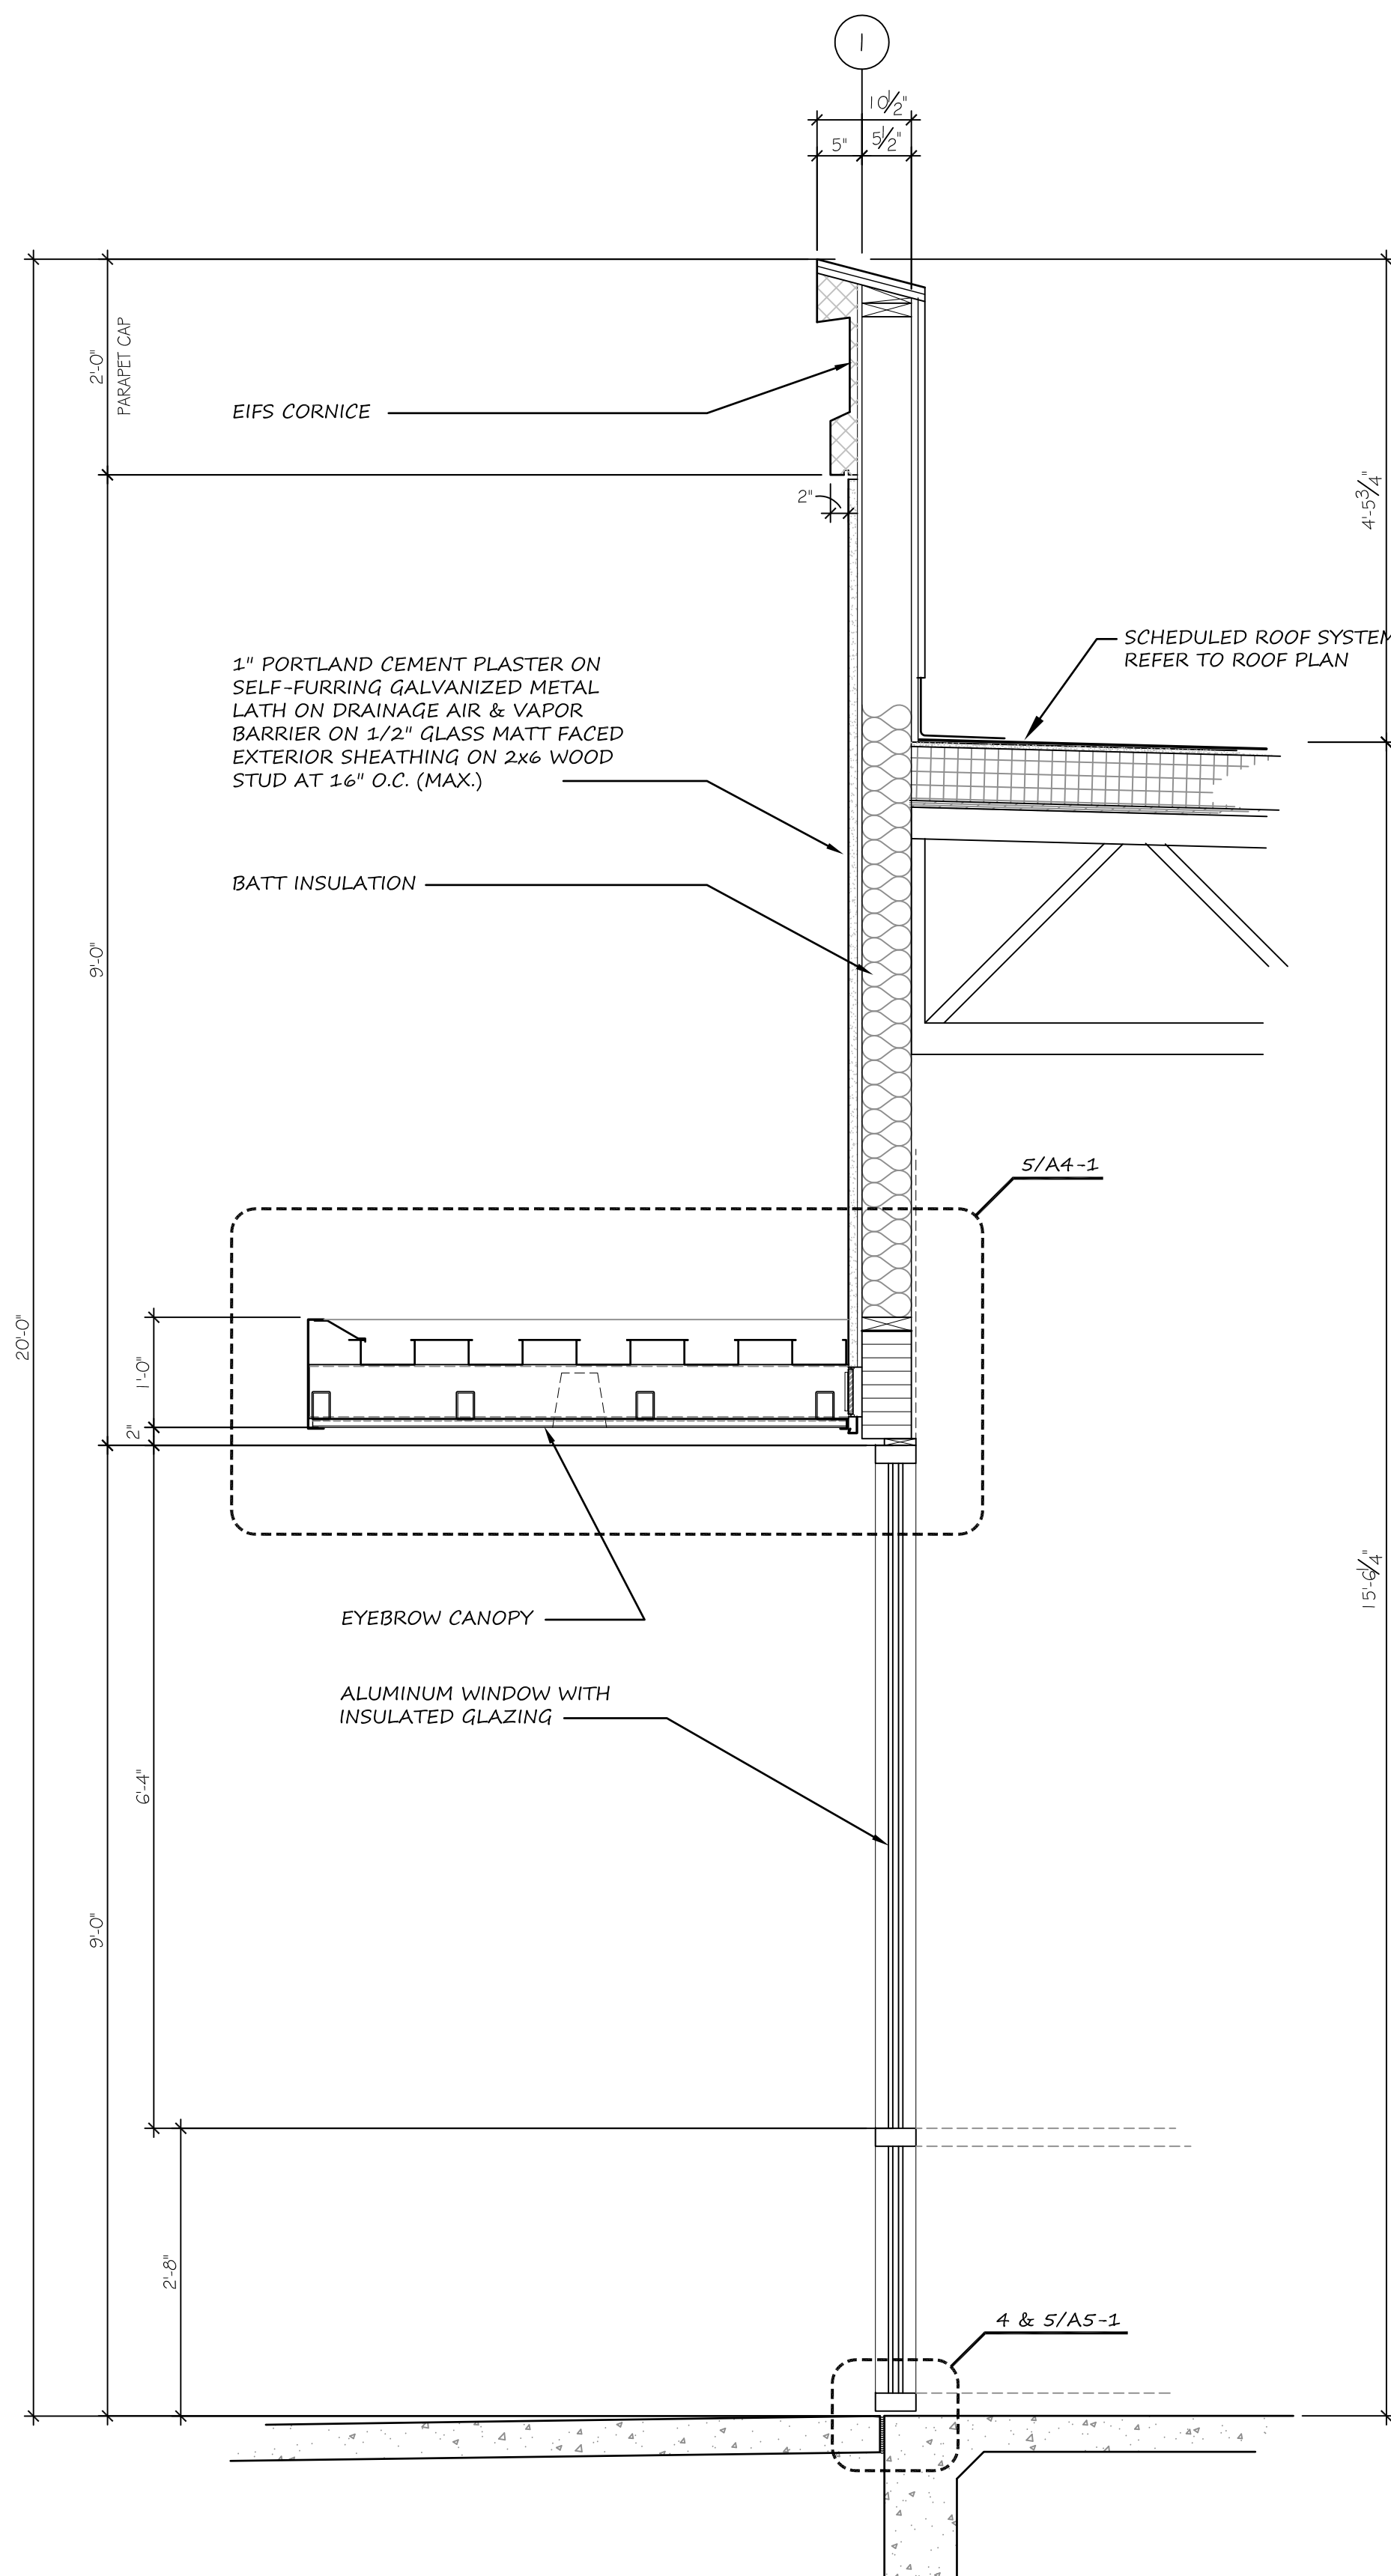


2 WALL SECTION
A4-1 SCALE: 3/4" = 1'-0"

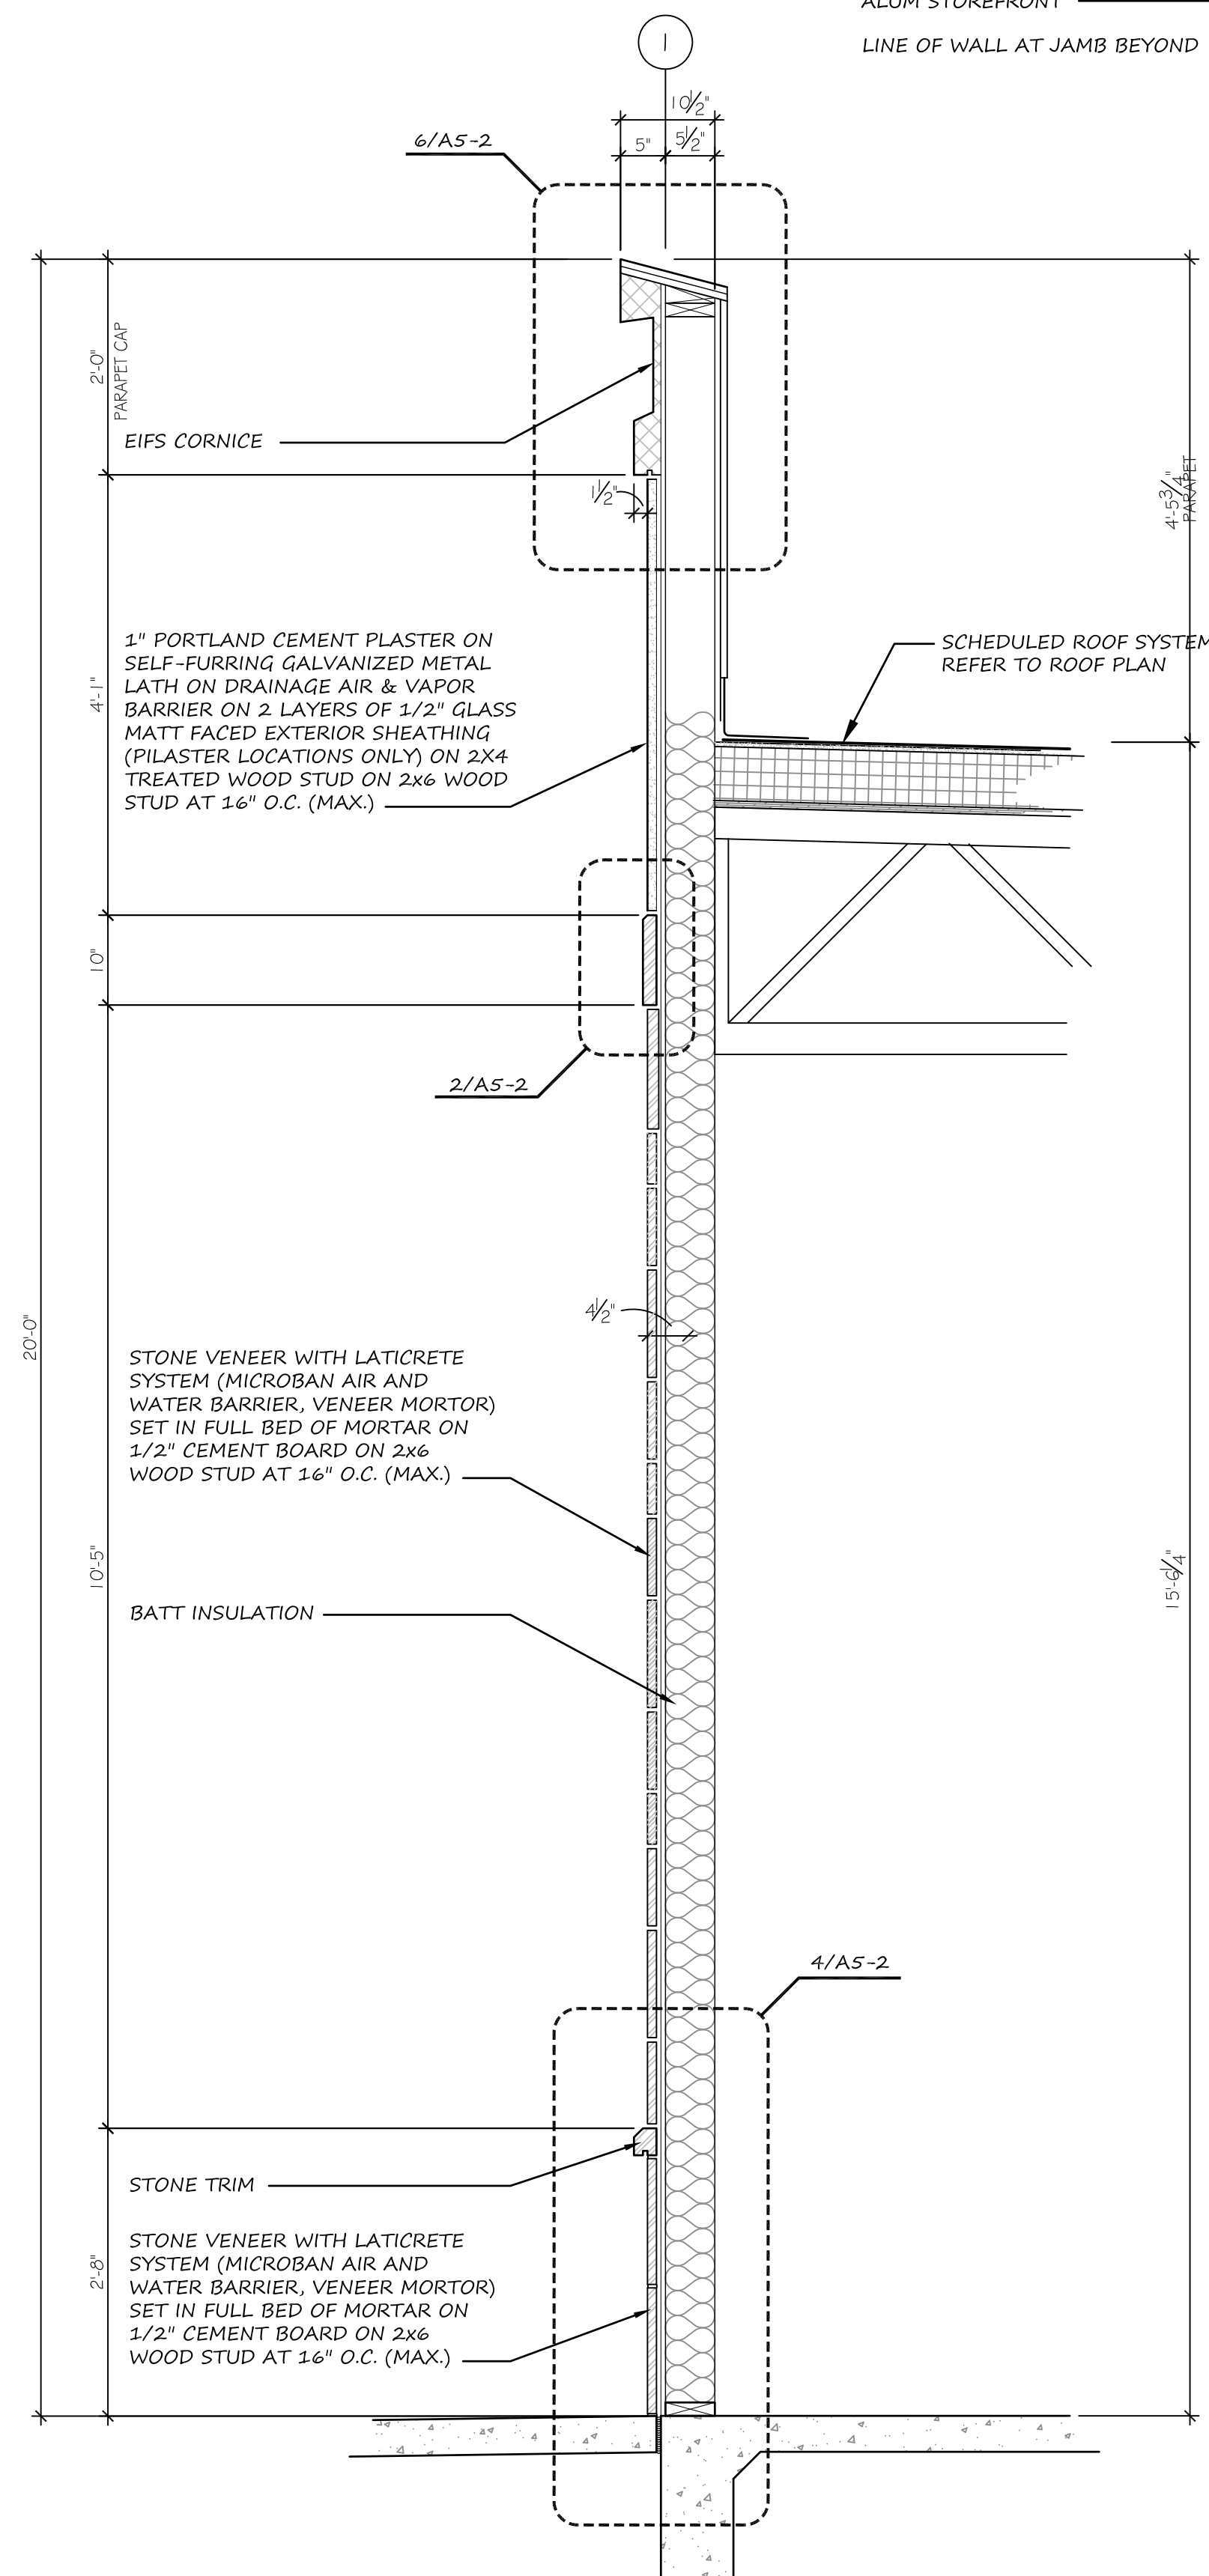

3 PILASTER WALL SECTION
A4-1 SCALE: 3/4" = 1'-0"

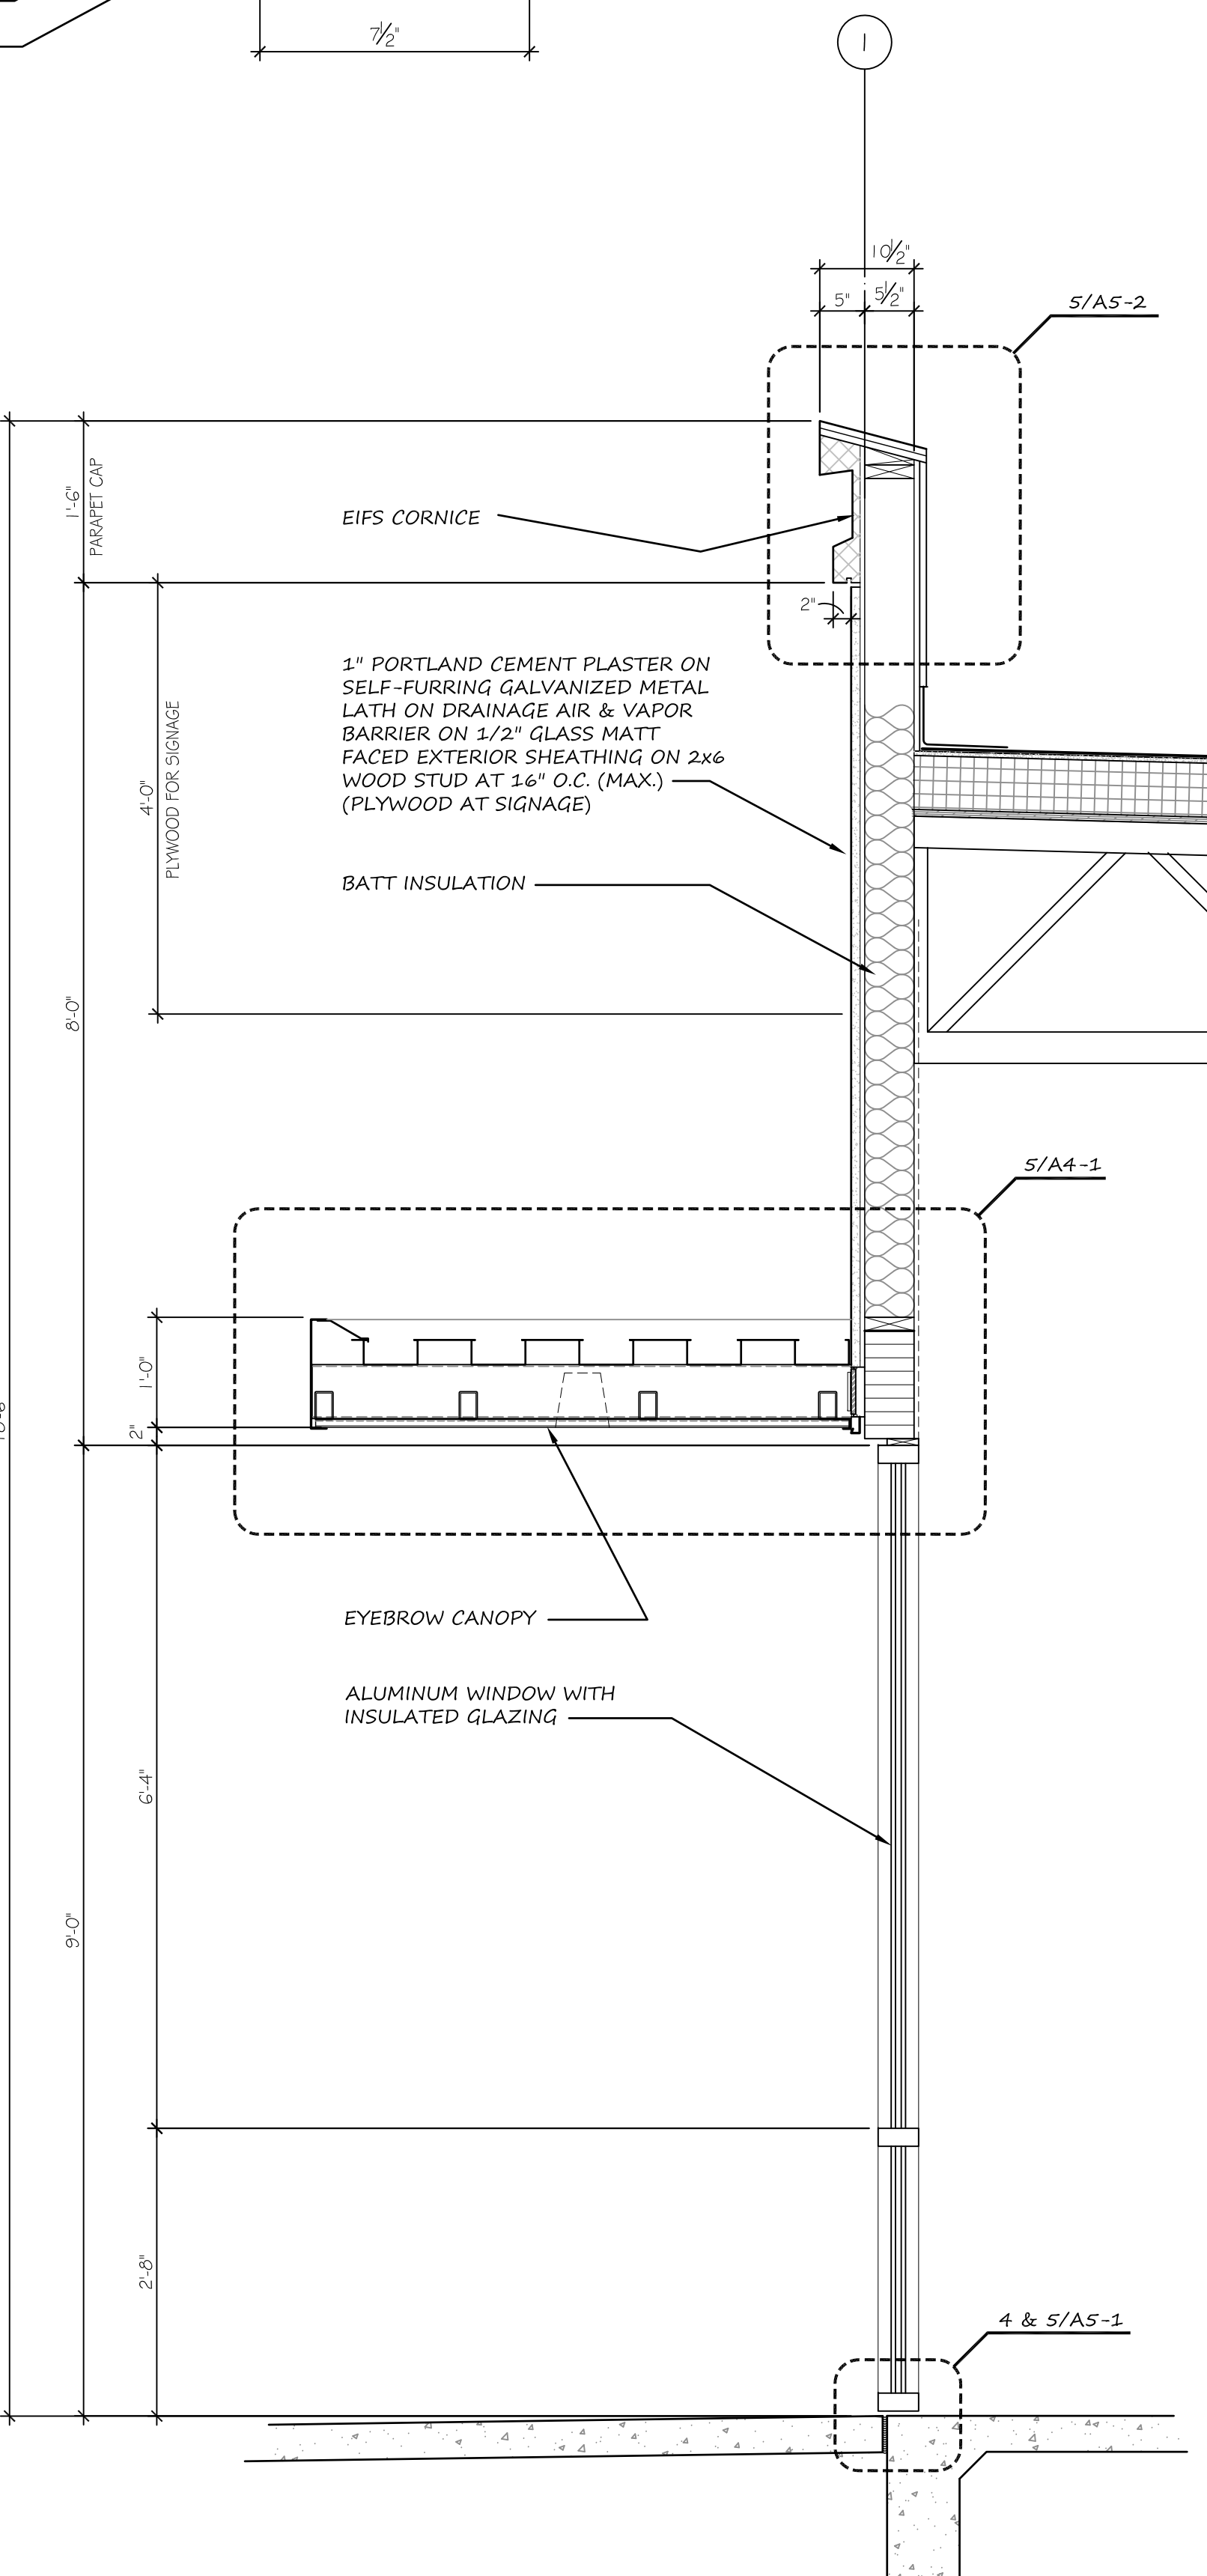

4 WALL SECTION
A4-1 SCALE: 3/4" = 1'-0"

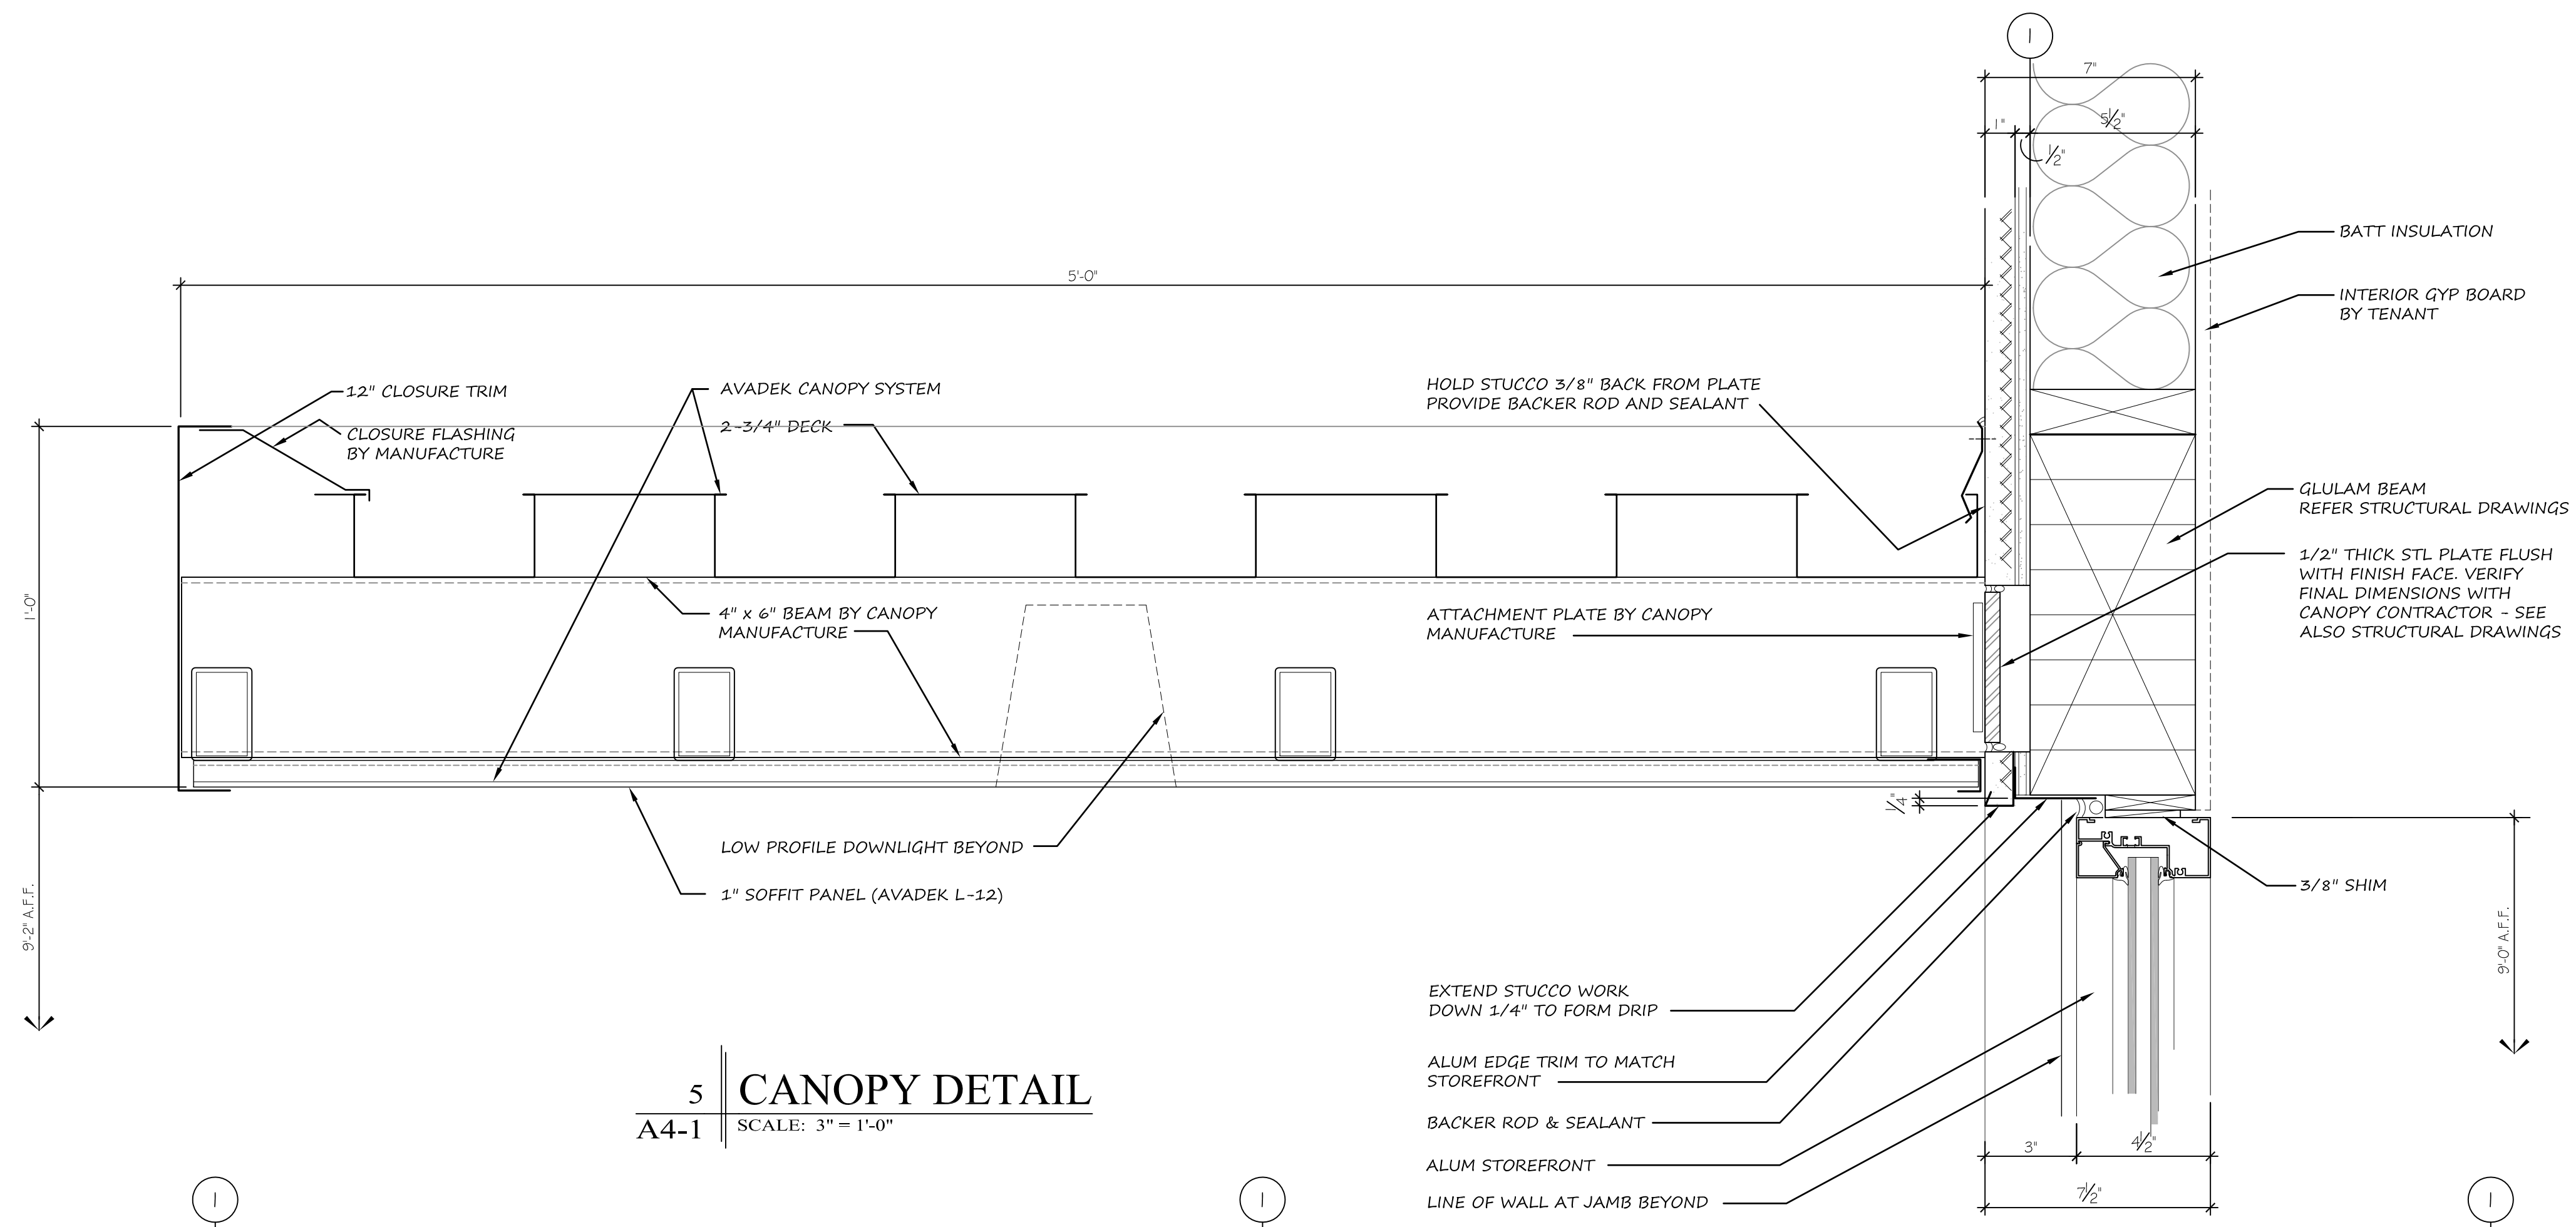

5 CANOPY DETAIL
A4-1 SCALE: 3" = 1'-0"

WINDLE + VOLPE
ARCHITECTS
165 WINDMILL DRIVE
HOUSTON, TEXAS 77024
PH 713-955-1390



PAD BUILDING AT THE
CROSSROADS MALL
GREENVILLE, TEXAS
GREENVILLE PROPERTIES LTD.
GREENVILLE, TEXAS

DATE	4/21/16
PROJECT NO.	05-14-05
DRAWN BY	

WALL SECTIONS

A4-1