


DATE 8-11-2018
JOB #
STRUCTURAL

SINGLE FAMILY RESIDENCE
688 N. CRENSHAW DR.
LOS ANGELES, CA

BERKOWITZ & ASSOCIATES, INC.
CONSULTING STRUCTURAL ENGINEERS
6530 CRENSHAW AVENUE SUITE 355
THERMANS, CA 91356
(619) 688-8588 FAX (619) 688-8596

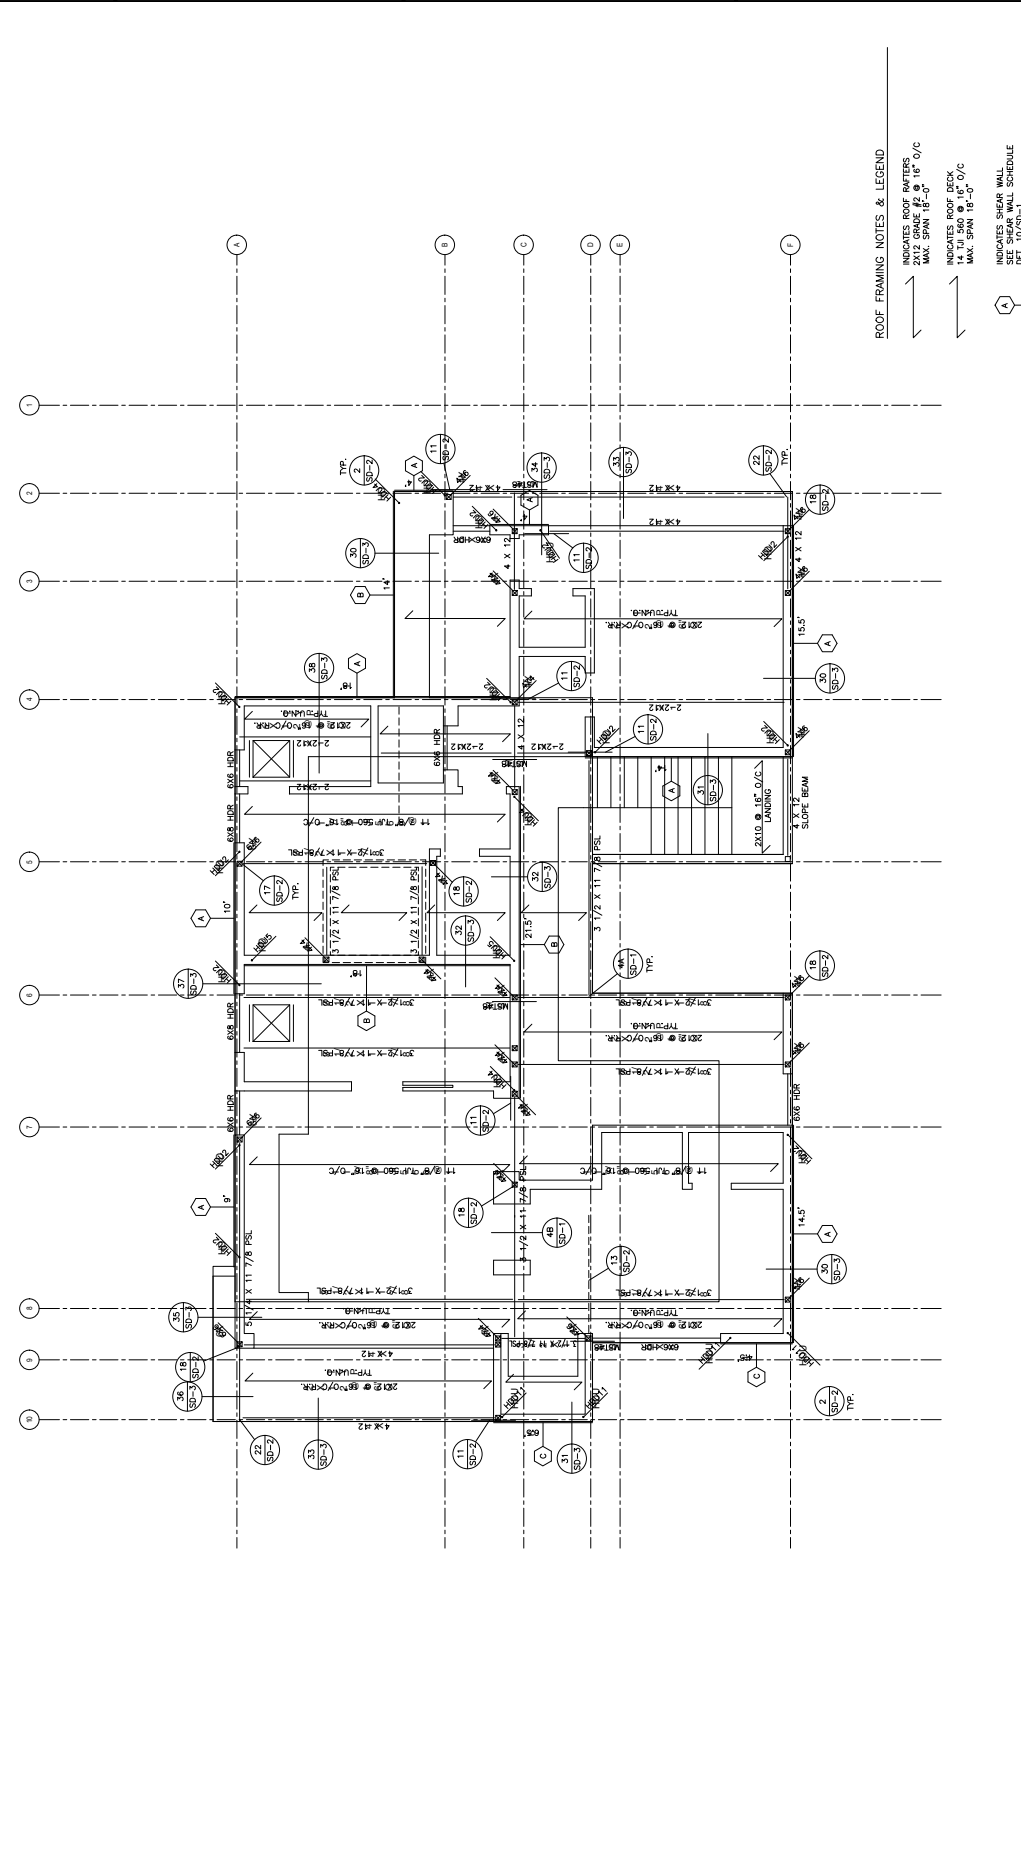

ROOF FRAMING PLAN
SCALE: 1/4" = 1'-0"

ROOF FRAMING NOTES & LEGEND

- INDICATES ROOF PLYERS
PER DET. 10/SD-1
- INDICATES ROOF JOIST
MAX. SPAN 18'-0"
- INDICATES ROOF BEAM
14 TO 560 @ 16" O/C
MAX. SPAN 18'-0"
- INDICATES SHEAR WALL
SEE SHEAR WALL SCHEDULE
DET. 10/SD-1
- INDICATES SHEAR WALL LENGTH
4X4 POST MIN.
- INDICATES TRUSS OR HOLDOWN
PER DET. 10/SD-1
- ALL EXTERIOR WALLS ARE 2X4 STUDS @ 16" O/C
TYPICAL UNLESS NOTED OTHERWISE (A)
- ALL INTERIOR BEARING WALLS & SHEAR WALLS ARE 2X4 STUDS @ 16" O/C
TYPICAL UNLESS NOTED OTHERWISE
- SPACE OF JOIST & STUDS PER DET. 10/SD-1.
- TYPICAL UNLESS NOTED OTHERWISE
- ROOF BEARING & WALLS PER DET. 20/SD-2
TYPICAL UNLESS NOTED OTHERWISE
- TYPICAL DETAILS SEE SHEET SD-1 & SD-2