

PROJECT INFORMATION

LEGAL DESCRIPTION: TR 4353
BLOCK 10
LOT 9

SCOPE OF WORK: NEW 12' W X 28'-6" L X 5' D POOL & SPA

SHEET INDEX

A1.00 SITE PLAN
A1.01 ENLARGED SITE PLAN
A2.00 SECTIONS


Project Design

**BO
SHI**
architects

742 N Broadway, Suite 201
Los Angeles, CA 90012
info@boshiarchitects.com
tel: 213.626.3000

CRESCENT HEIGHTS RESIDENCE

633 N. Crescent Heights
Los Angeles, CA 90048

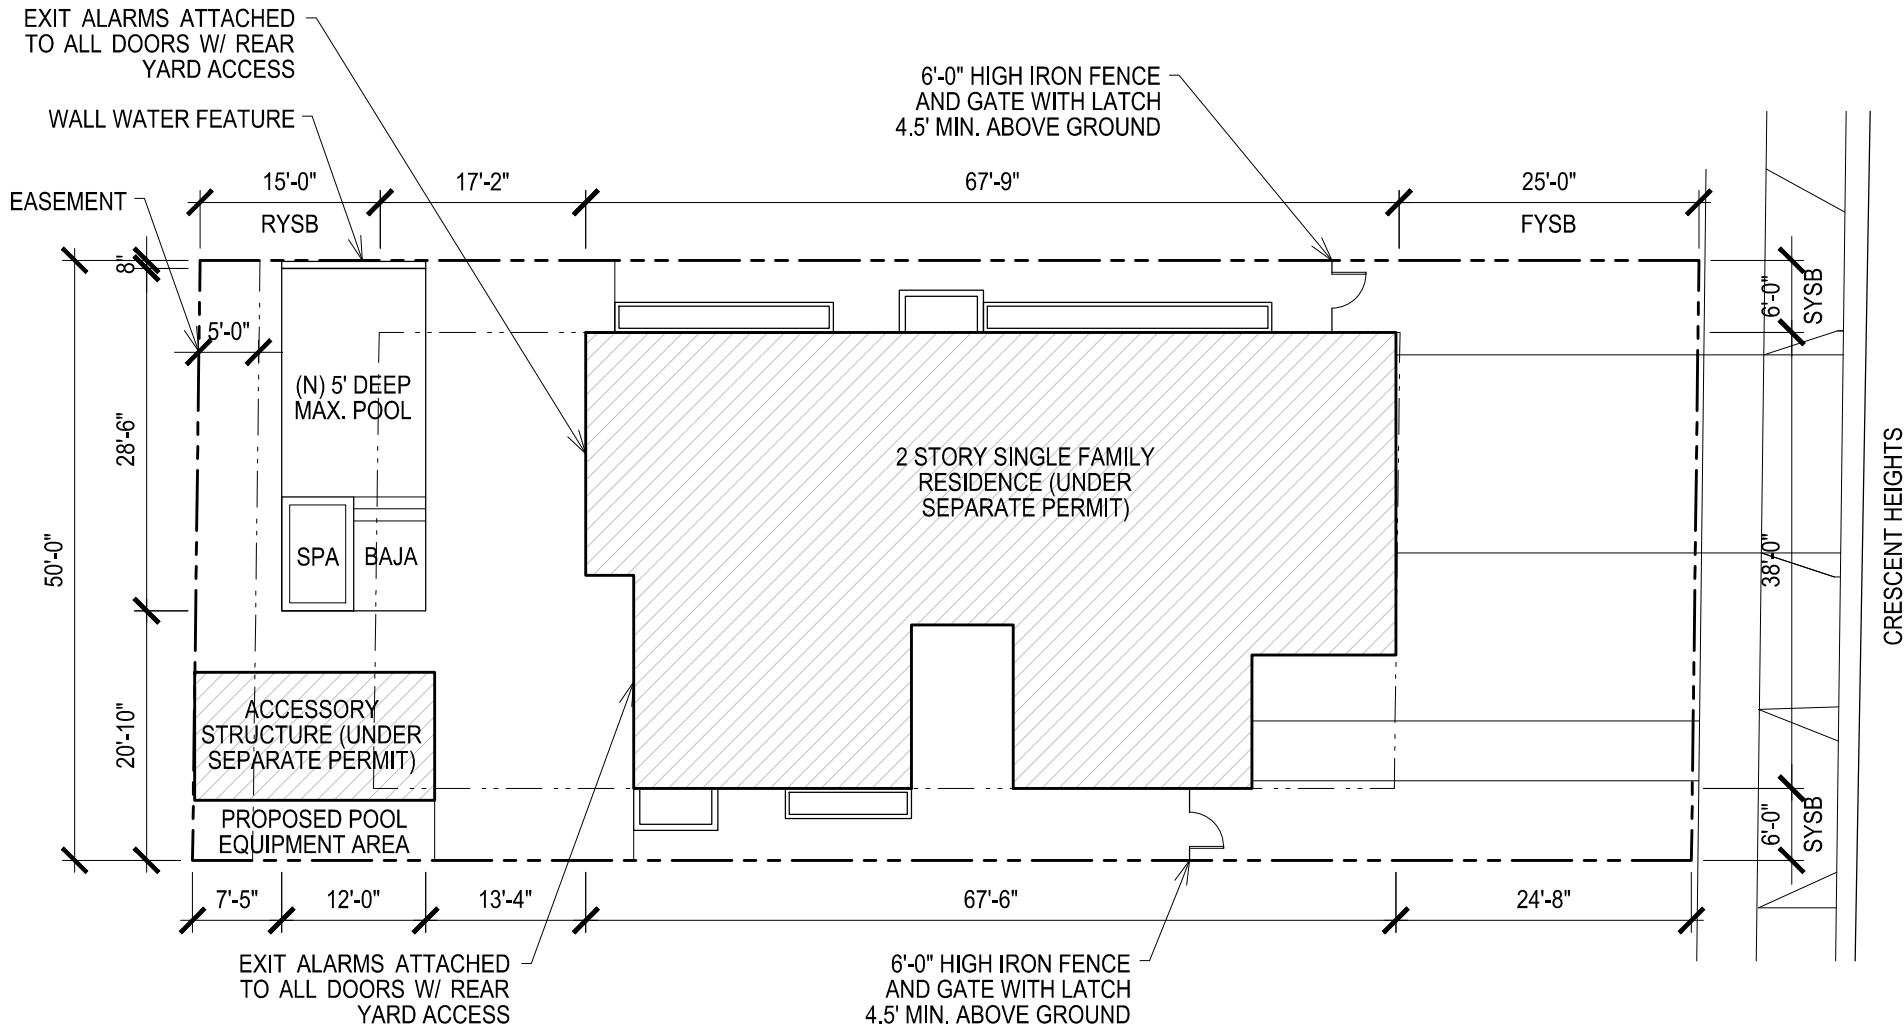

PROPOSED SITE PLAN ①
SCALE: 1/16" = 1'-0"

Drawing
SITE PLAN

Date June 15, 2016
Scale 1/16" = 1'-0"
Sheet 1 OF 3

All drawings and written material appearing herein constitute original and unpublished work of BO.SHI architects and may not be duplicated, used or disclosed without written consent of BO.SHI architects.

Sheet
A1.00