


1 FRONT ELEVATION
A3-1 SCALE: 1/4" = 1'-0"

MATERIALS LEGEND

PAINT LEGEND	STONE
P-7 ICT A0764 CREWELWORK GLIDDEN 30YY 74121	ST-2 UNCHURCH KIMBROUGH LEXINGTON IVORY
P-8 ICT A0765 OYSTER WHITE GLIDDEN 30YY 64149	
P-10 ICT A1778 WRIGHT STONE GLIDDEN 10YY 30106	

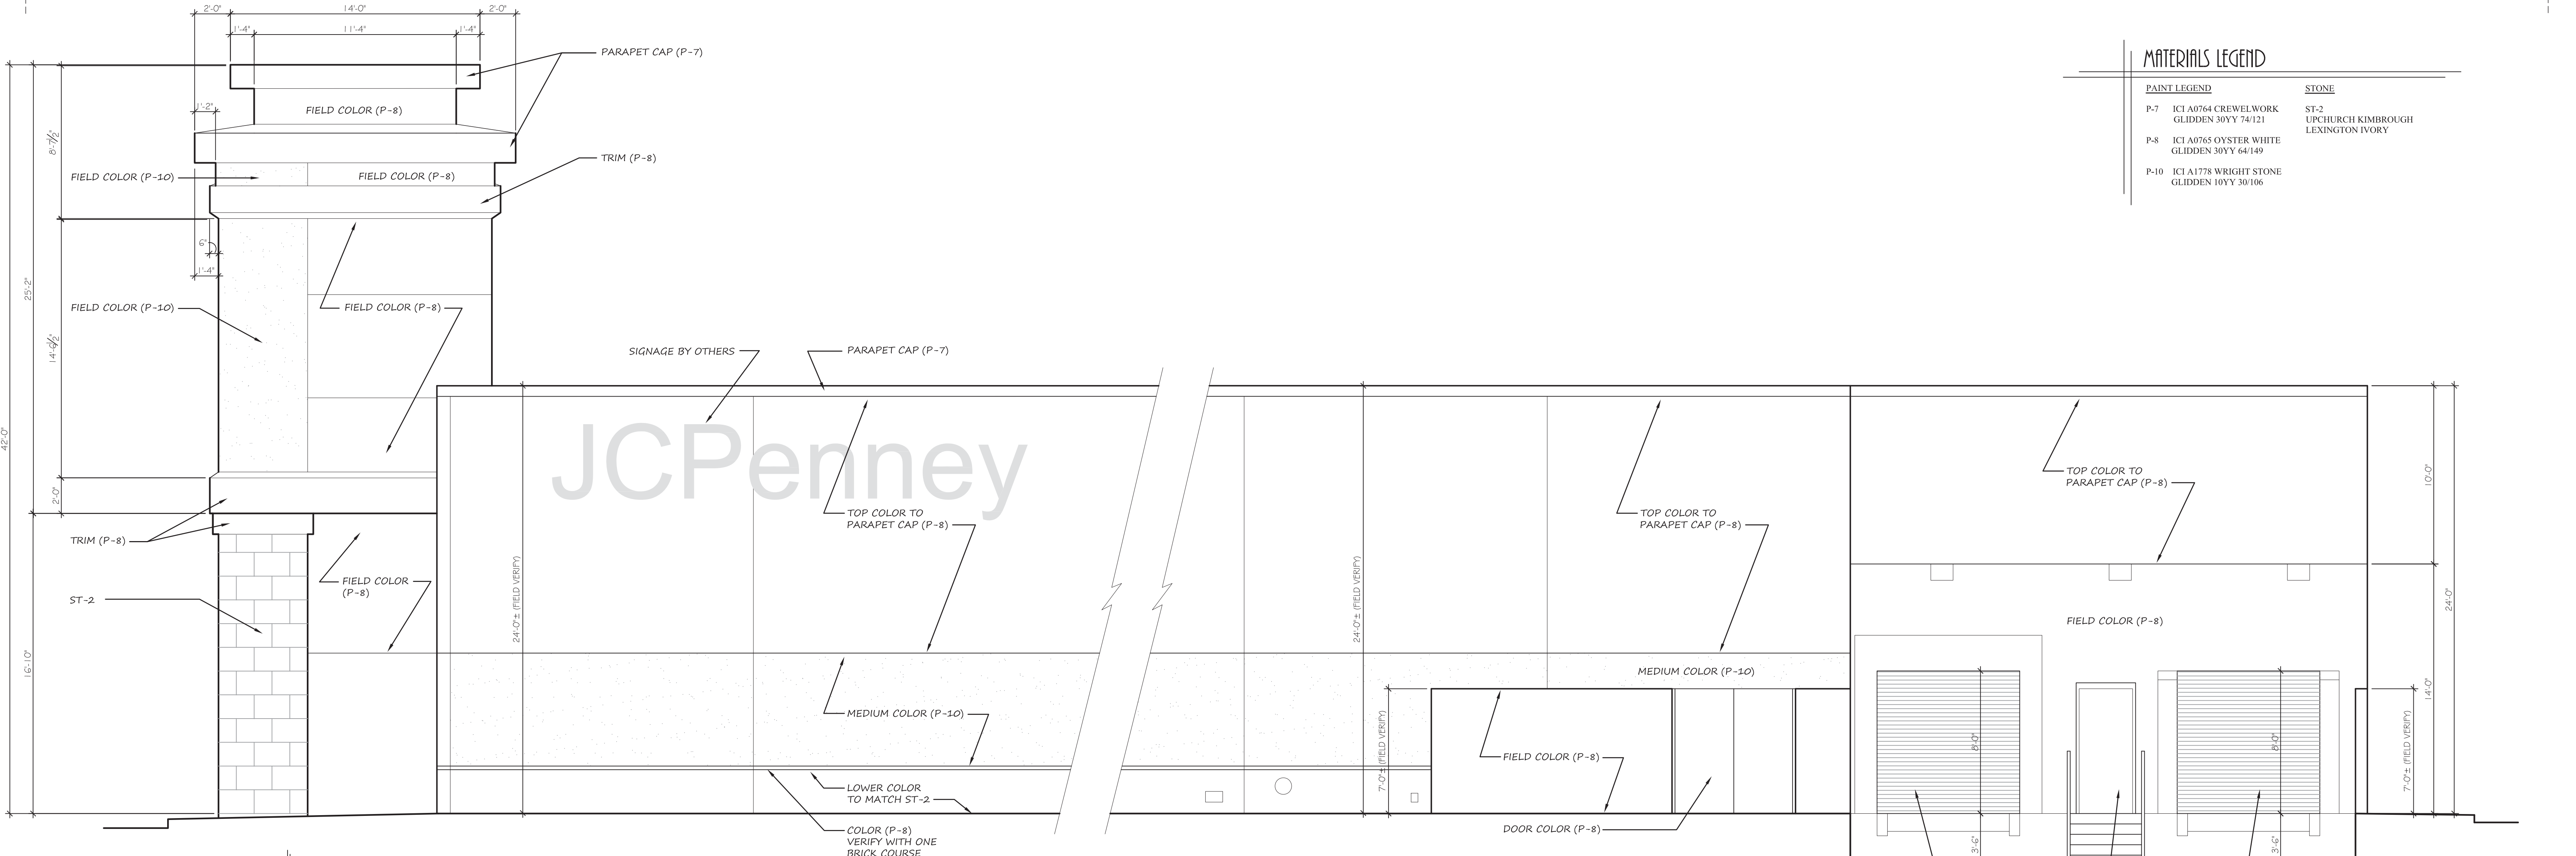

2 SIDE ELEVATION
A3-1 SCALE: 1/4" = 1'-0"

Z:\18-12-000-CRM\02-DRAWINGS\03-PILOT - JCP\A3-1 EXTERIOR ELEVATIONS.DWG 3/19/2015 10:07:33 AM RW