
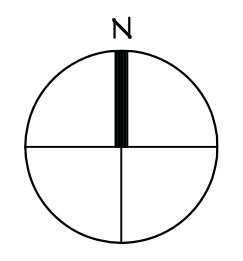


DATE	10/21/16	BY	
PROJECT NO.	08-14-05	DN	
DRAWN BY			

CANOPY FRAMING PLAN

S2.3

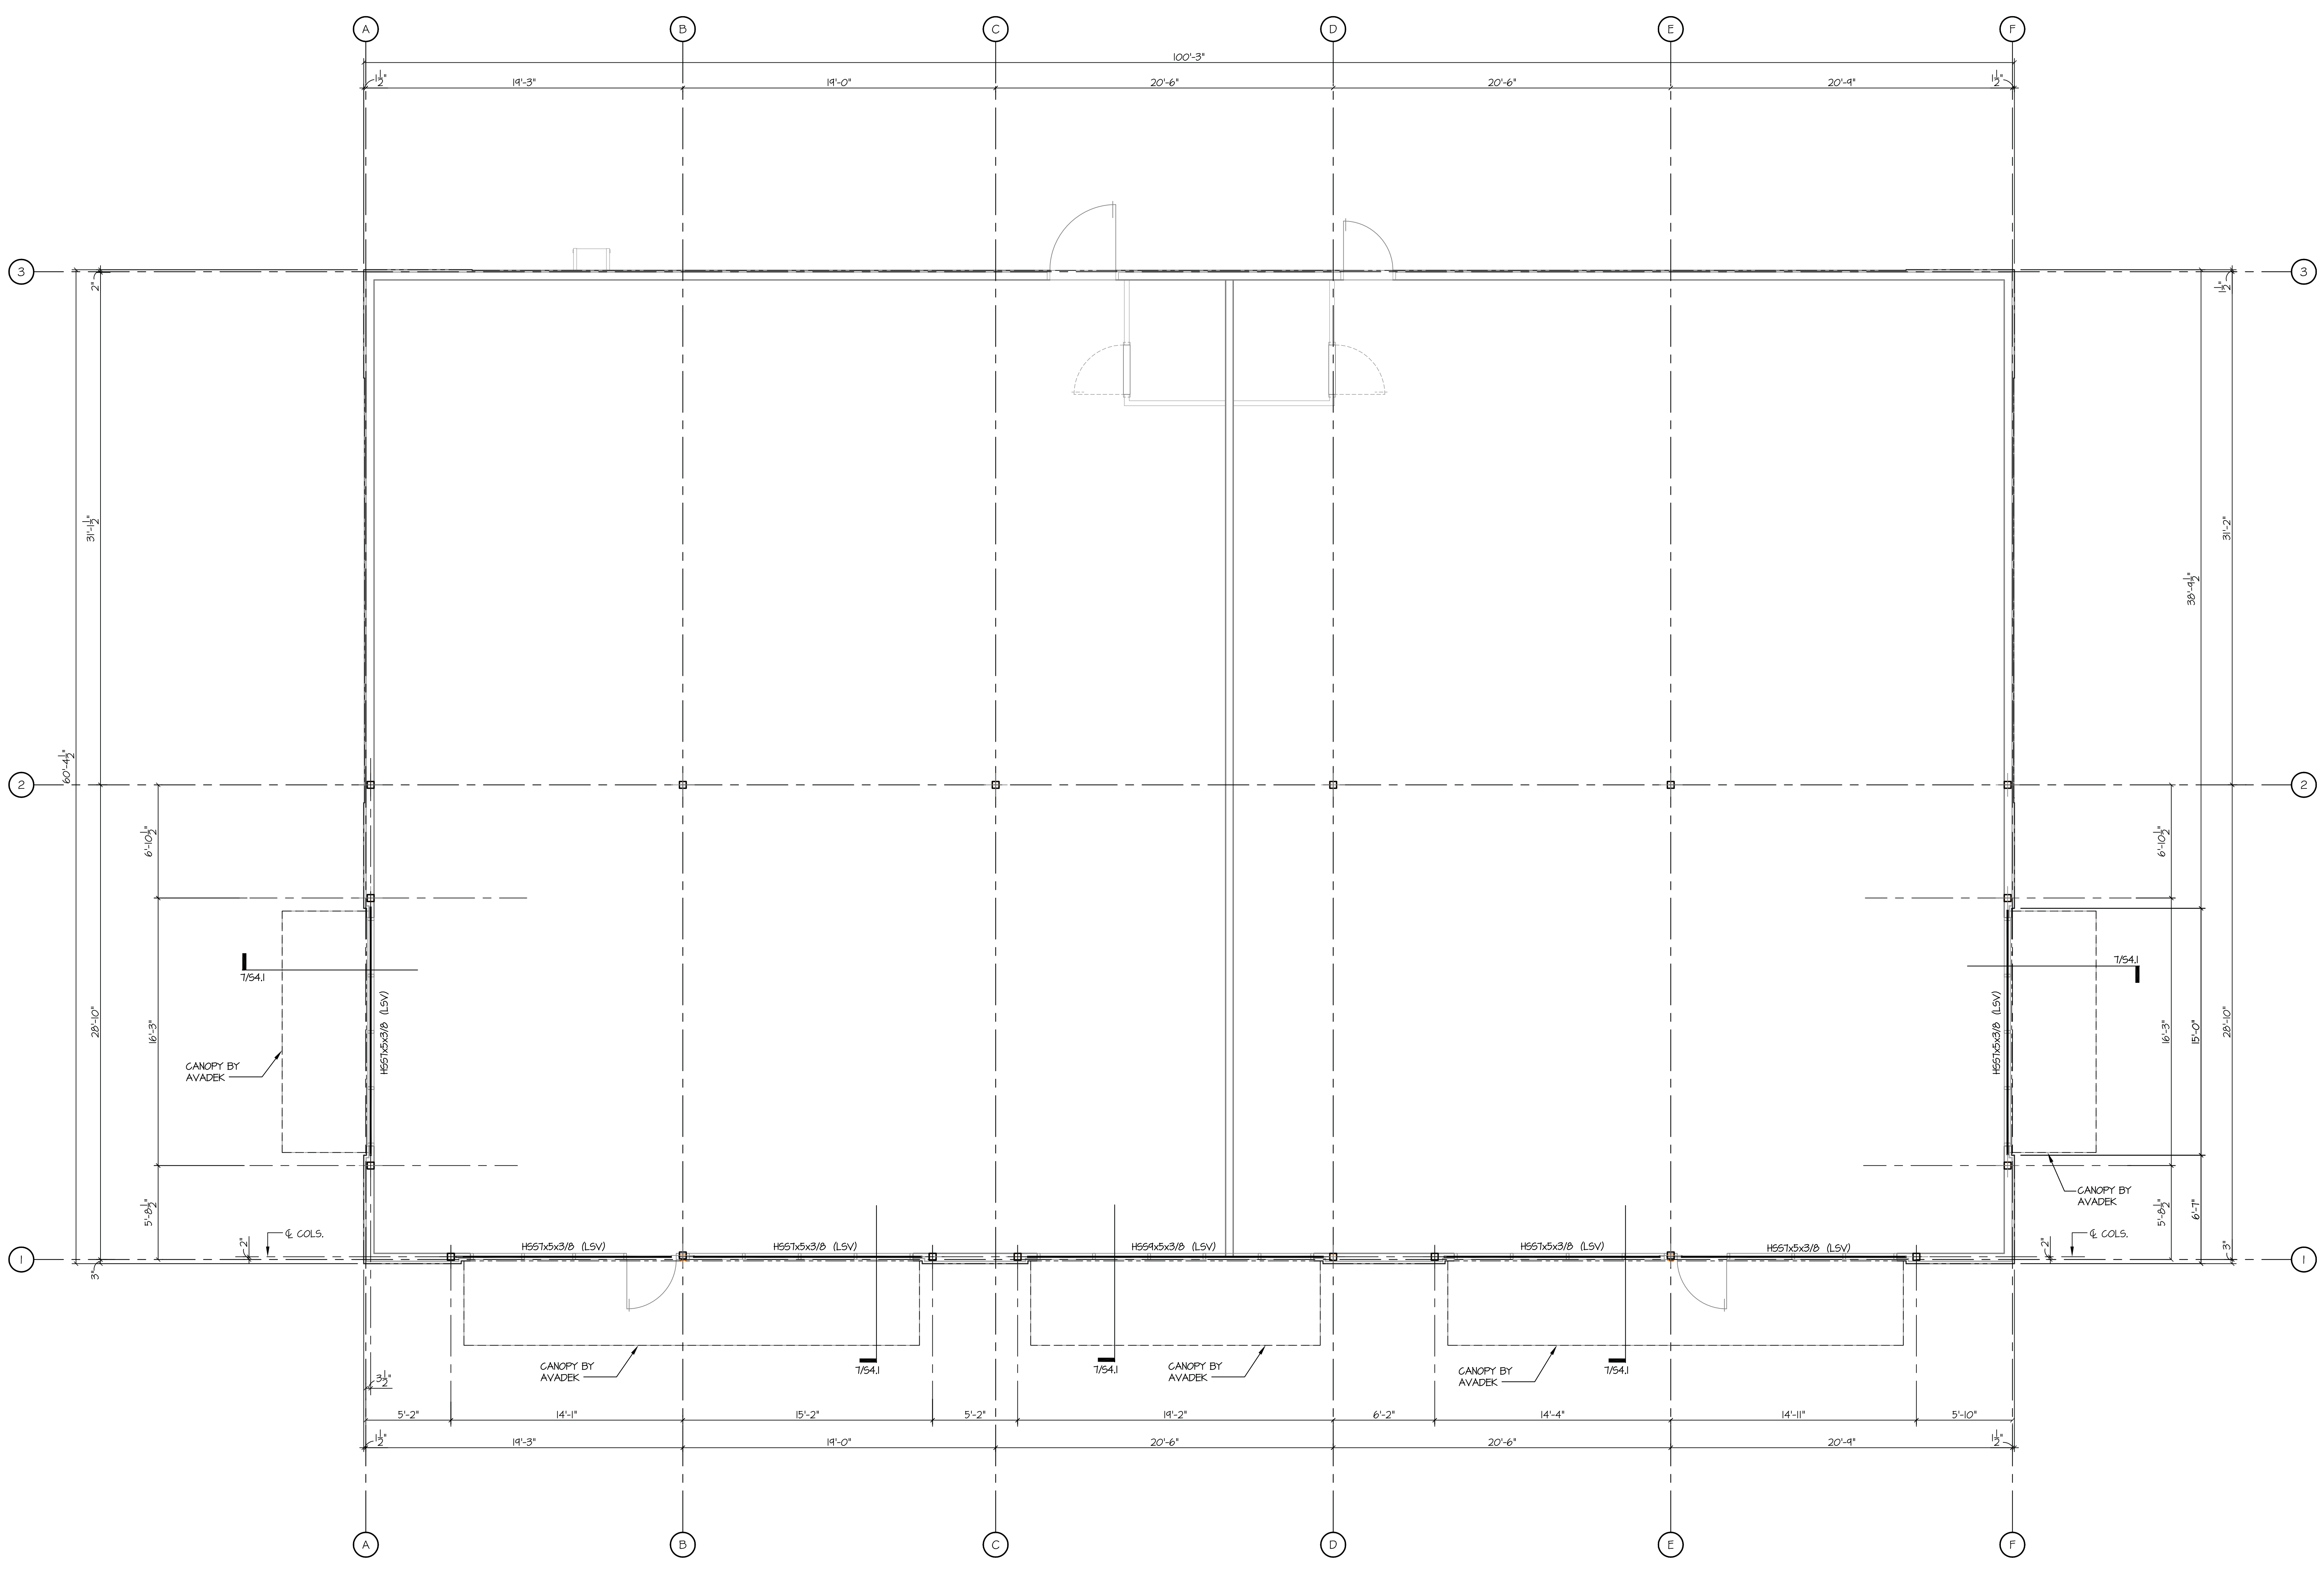

1 CANOPY FRAMING PLAN SCALE: 1/4" = 1'-0"

PLAN NOTES:
1. CANOPY BEAM B.O.S. = 4'-3" A.F.F. U.N.O.
2. ALL H55 BEAMS TO HAVE 3/8" CAP PLATE.
3. LSV = LONG SIDE VERTICAL.