




STOREFRONT ELEVATION
SCALE: 1/4" = 1'-0"

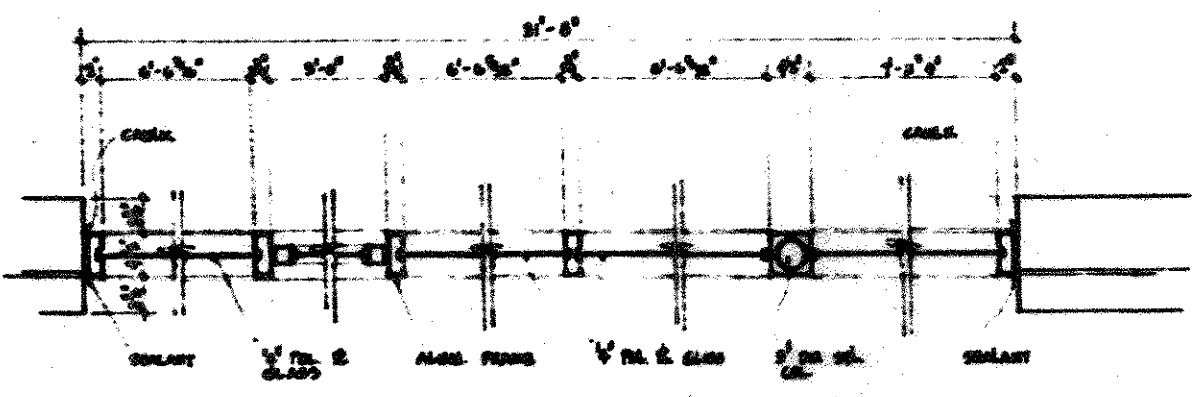

1 STOREFRONT PLAN
SCALE: 1/4" = 1'-0"

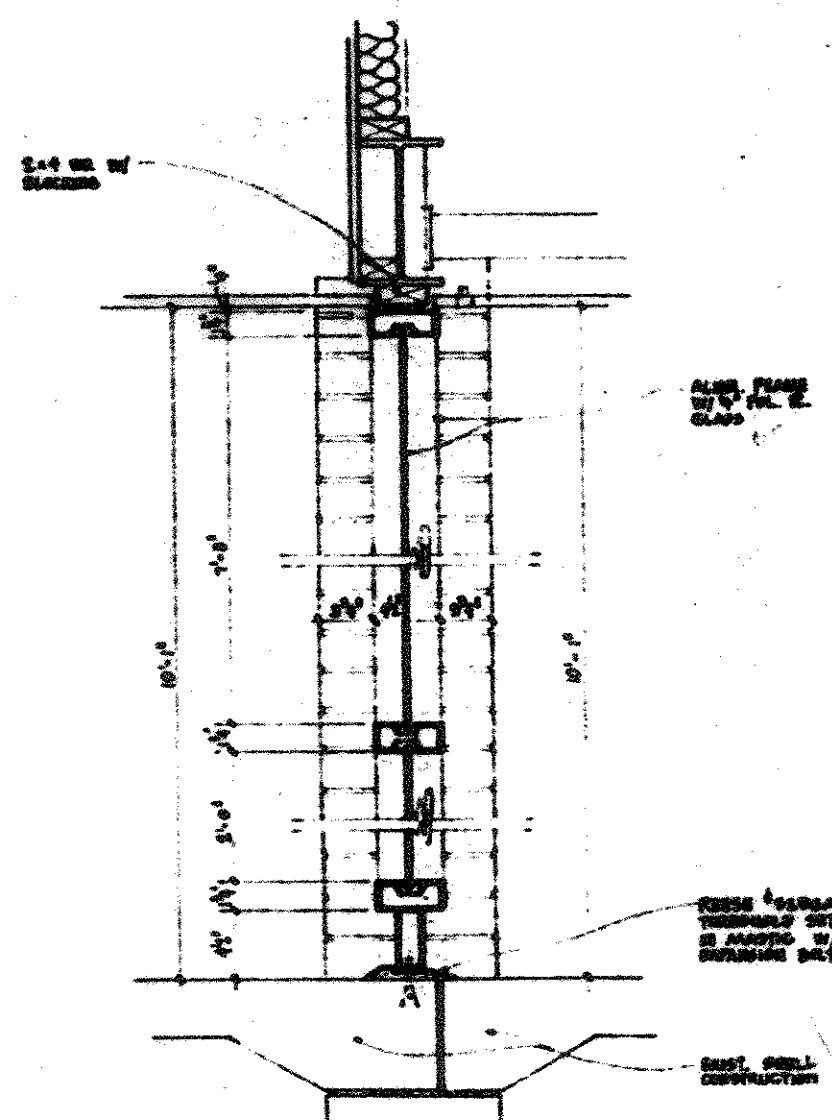

2 SECTION THRU STOREFRONT
SCALE: 1/2" = 1'-0"

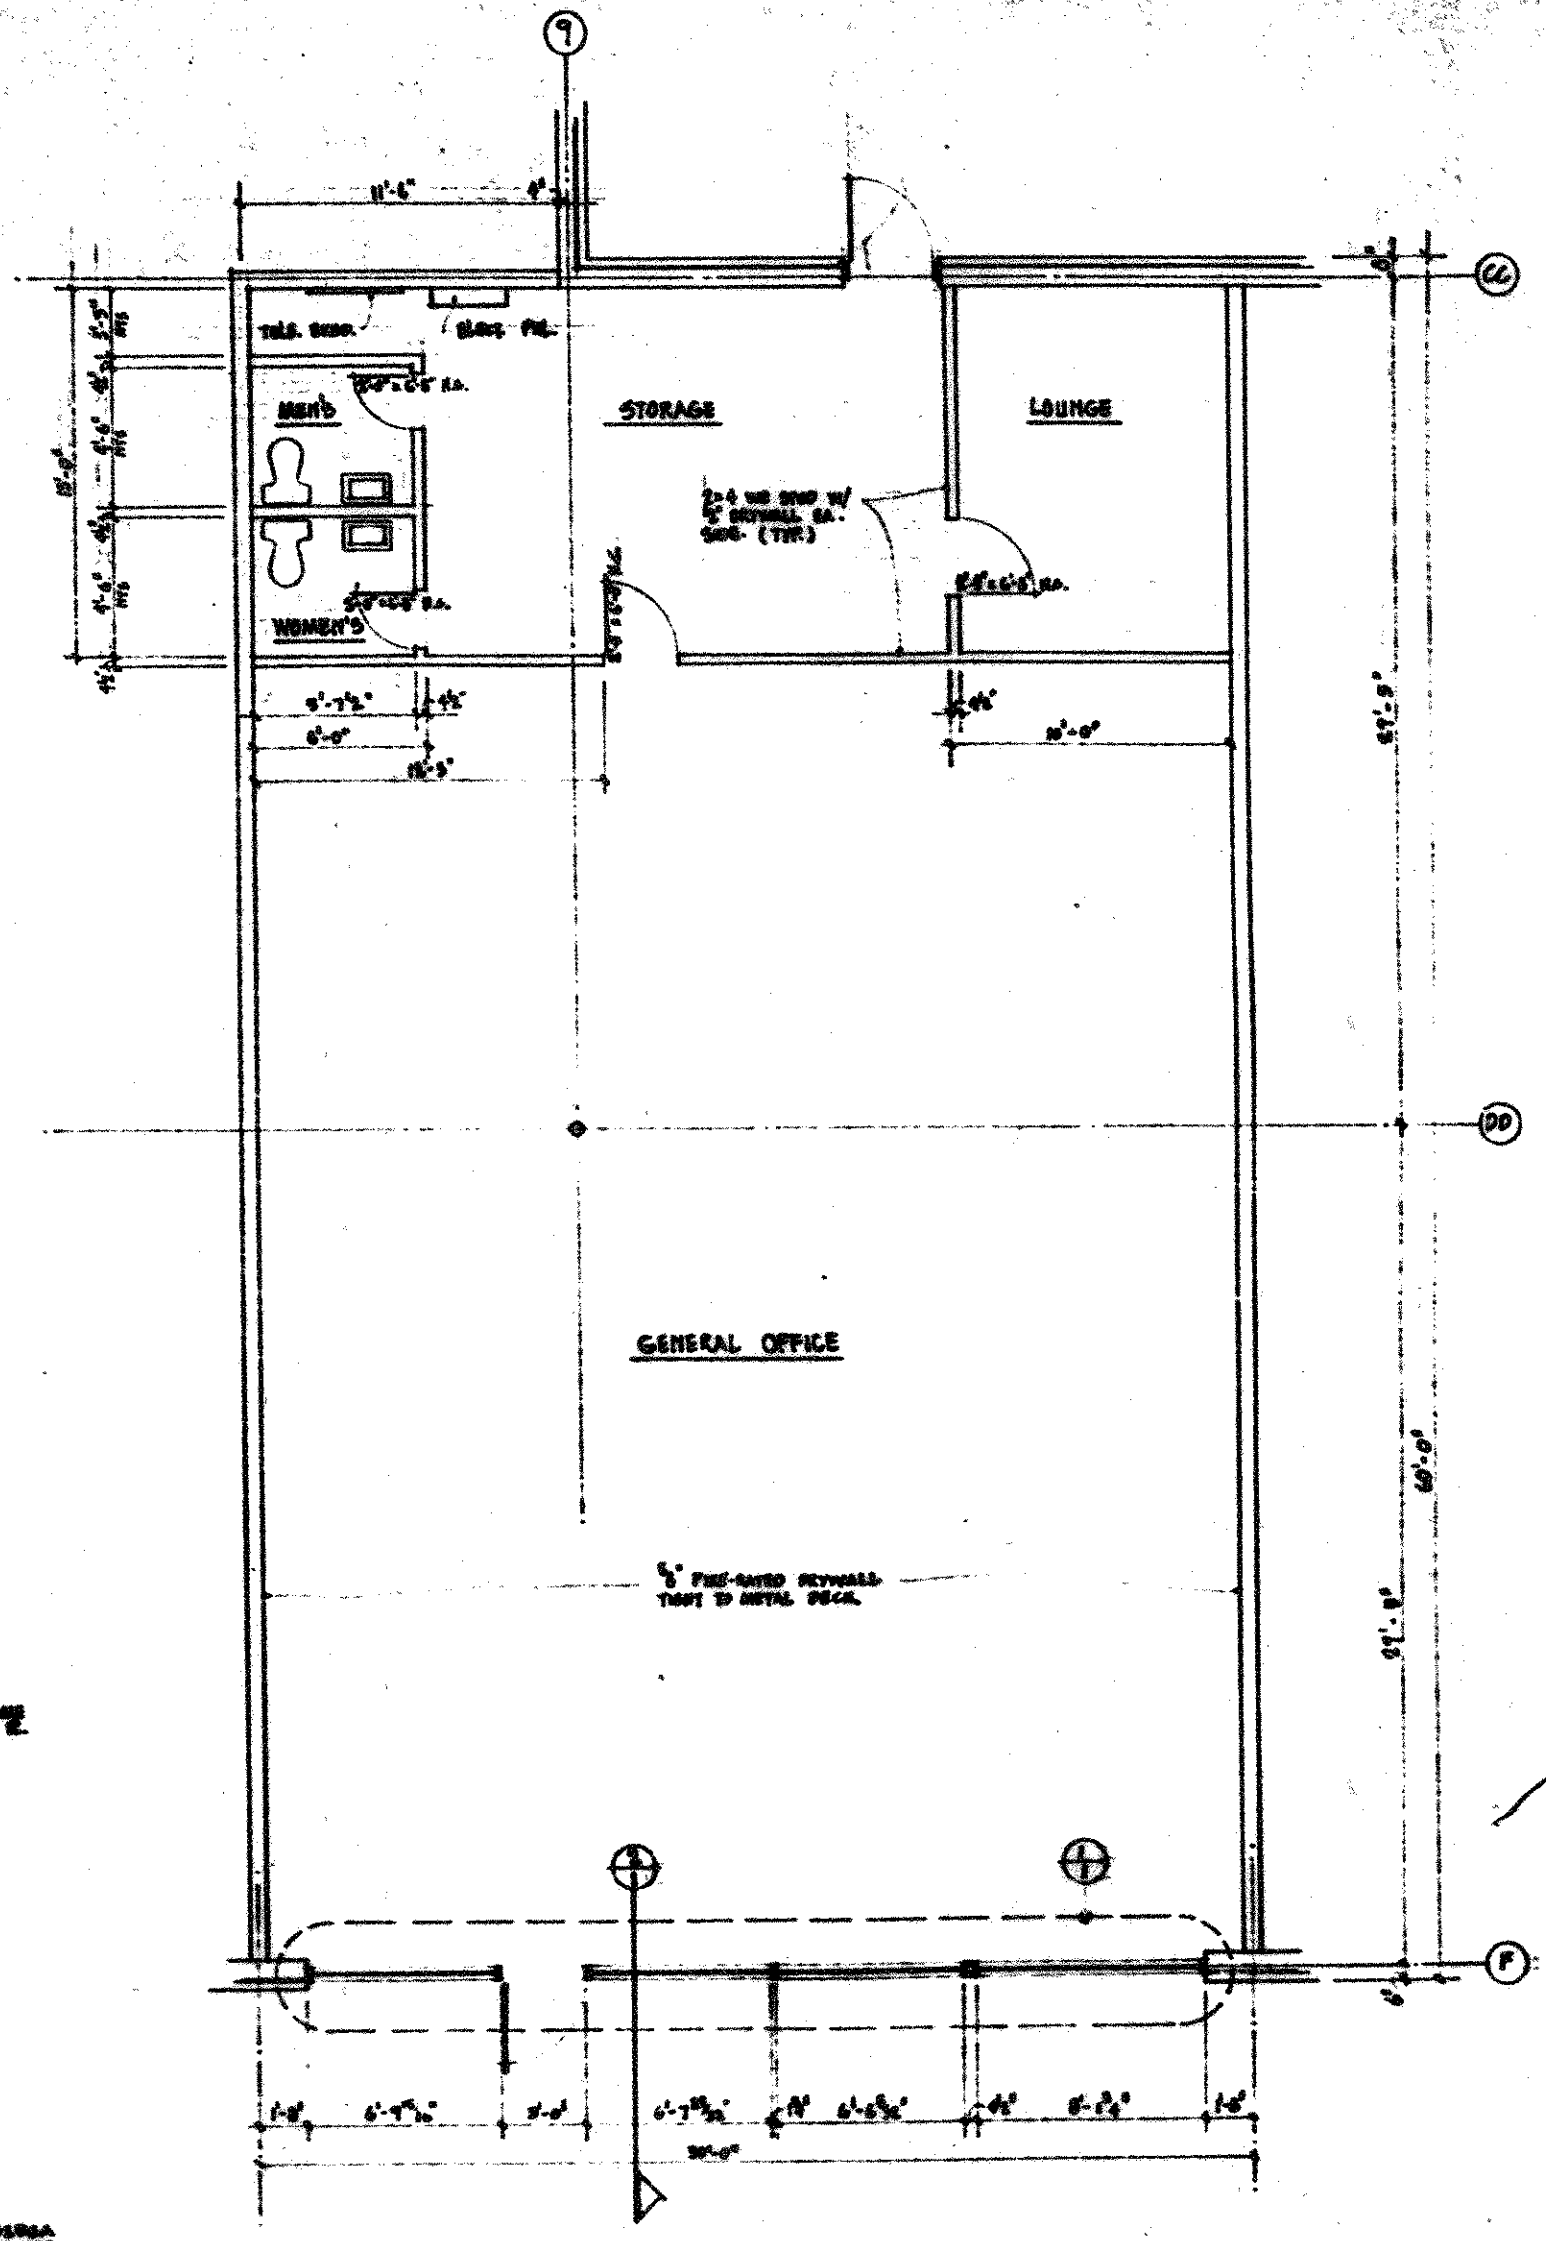

FLOOR PLAN
SCALE: 1/4" = 1'-0"

1935 USD PAT. NO. 2,111,111
 FLOOR PLAN, STOREFRONT ELEVATION, SECTION
 AVCO FINANCIAL SERVICES
 CONCORD, MASSACHUSETTS
 STEENWYK THOMPSON ARCHITECTS
 30 LEVING NE CORNER WASHINGTON ST
 BOSTON, MASSACHUSETTS
 7411-1

