



TENANT ROOF DETAILS AND NOTES

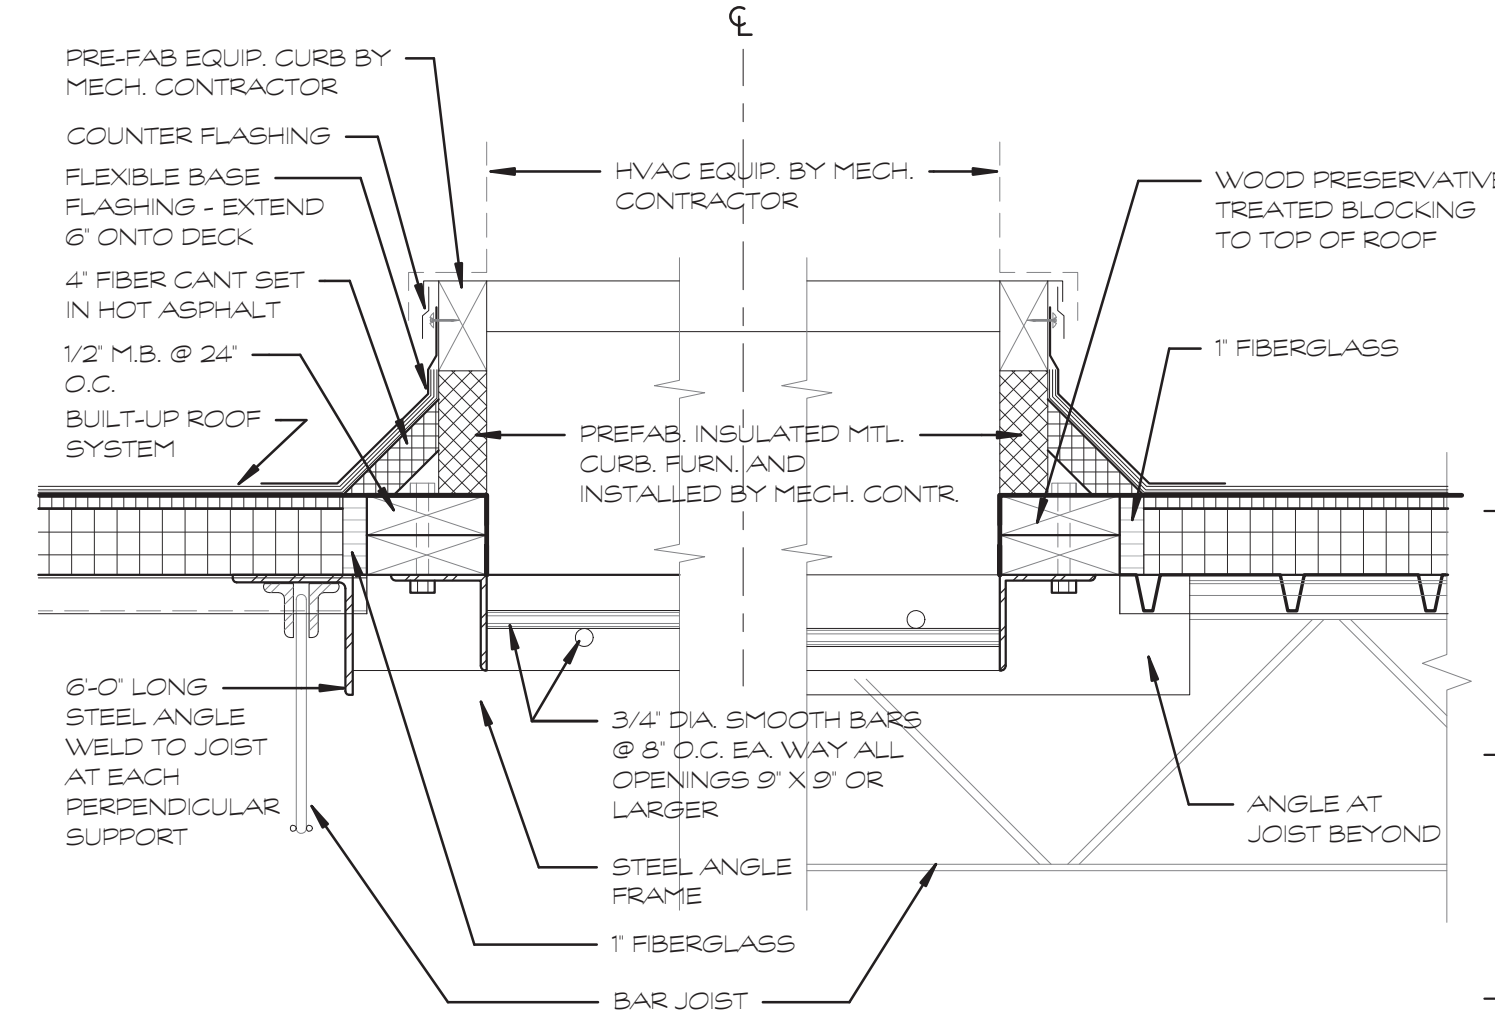


1T A/C UNIT CURB DETAIL
A6-1 SCALE: 1 1/2" = 1'-0"


NOTES:
1. A/C UNIT TO BE SET LEVEL - UNIT FABRICATOR TO FURNISH TAPERED CURBS TO MATCH ROOF SLOPE.
2. SEE MECHANICAL DRAWINGS FOR OPENING SIZE AND LOCATION.

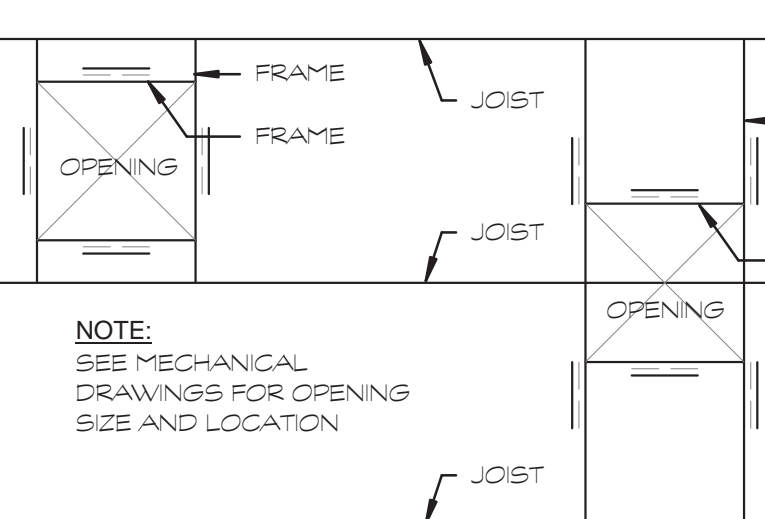


PARTIAL PLAN - TYPICAL FRAMING
NO SCALE

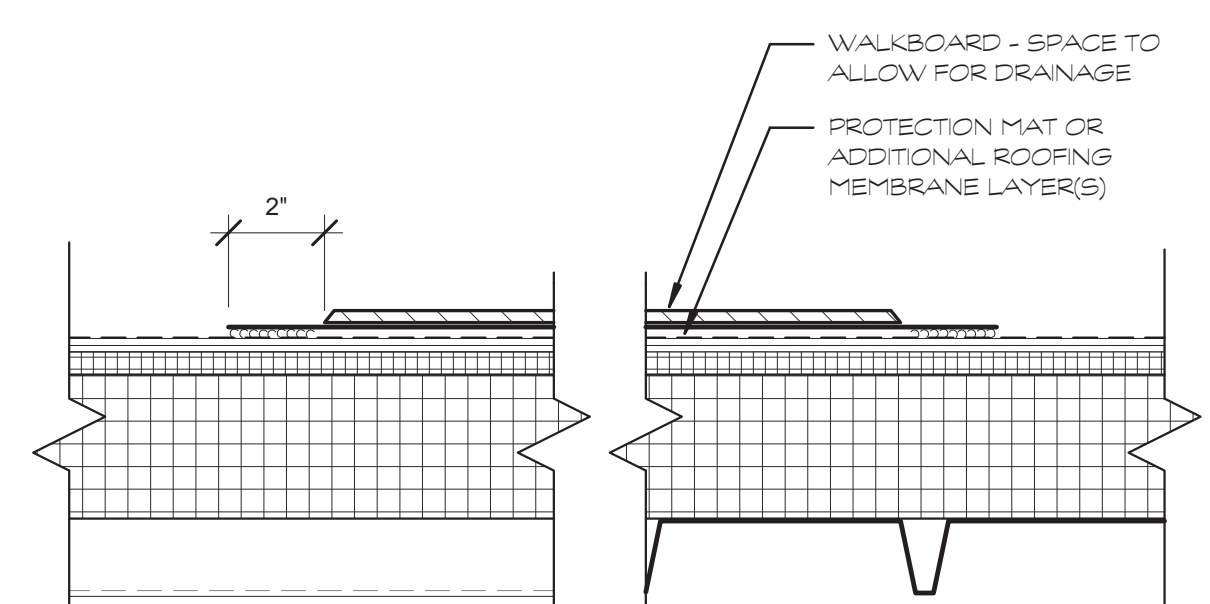


2T WALKBOARD DETAIL
A6-1 SCALE: 3\"/>

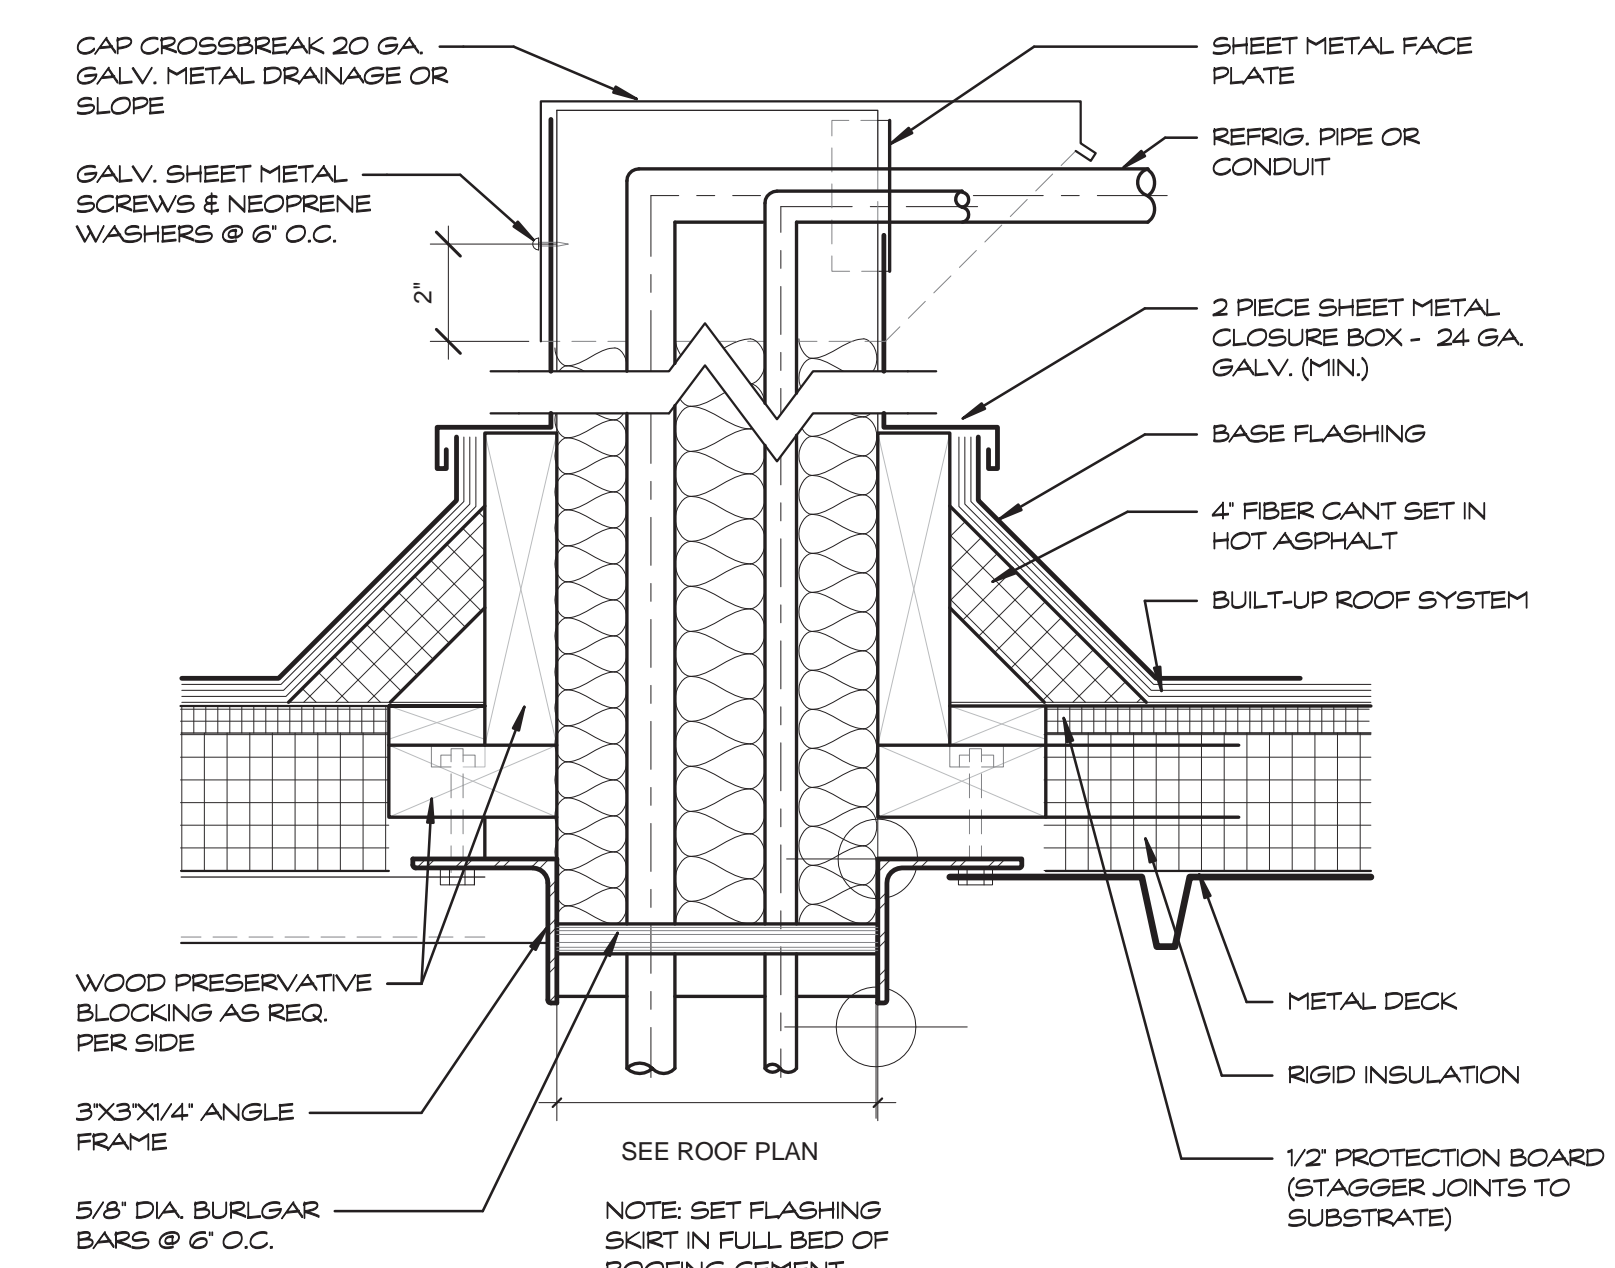


4T ROOF JACK - SECTION
A6-1 SCALE: 3\"/>

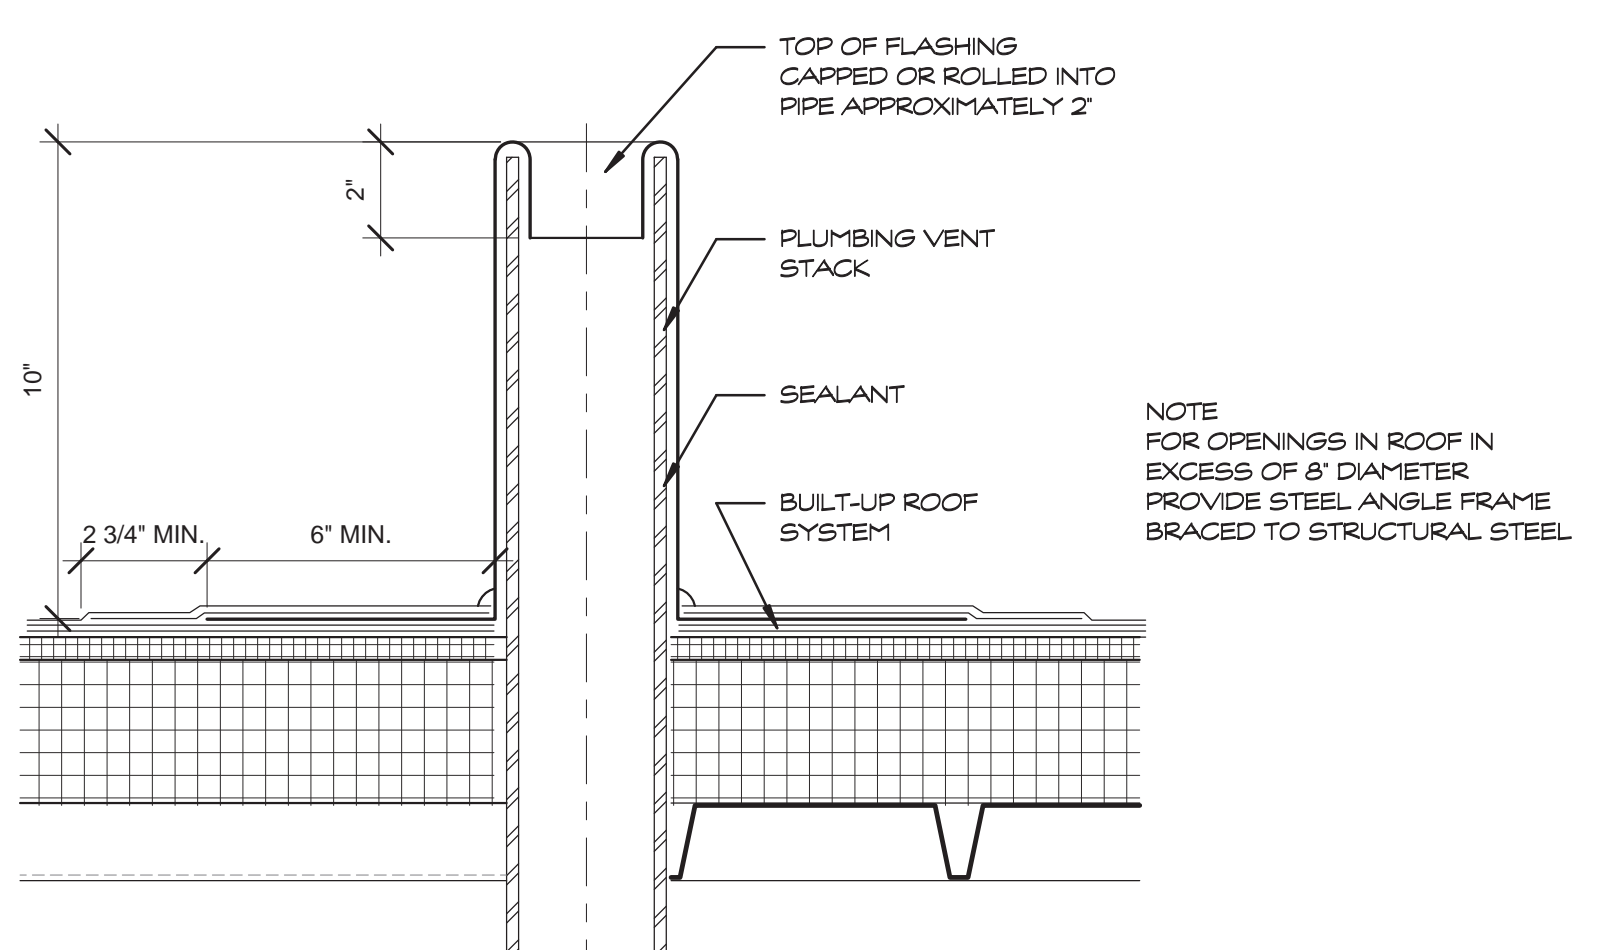

6T VENT PENETRATION
A6-1 SCALE: 3\"/>

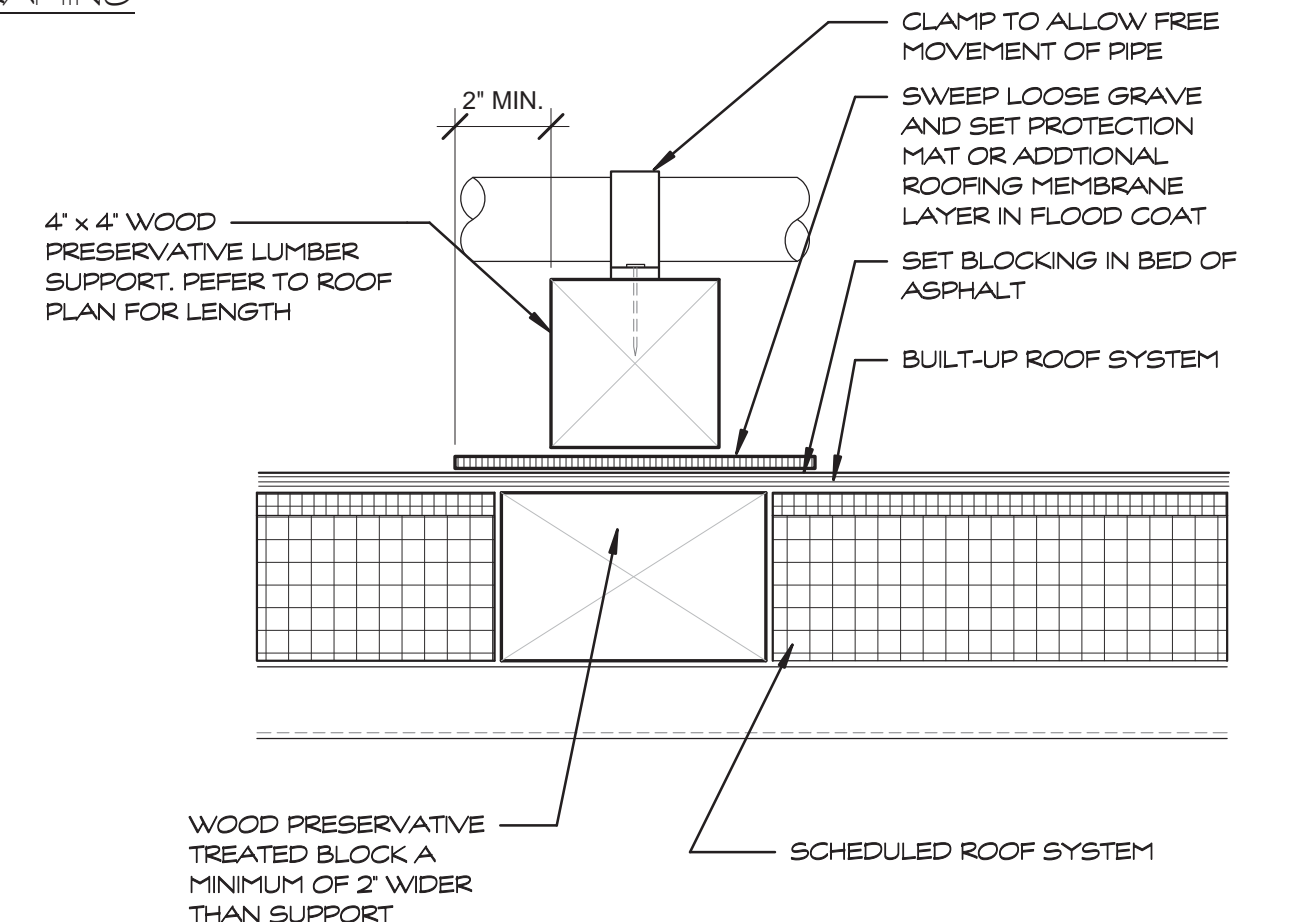

3T ROOF SLEEPER DETAIL
A6-1 SCALE: 3\"/>

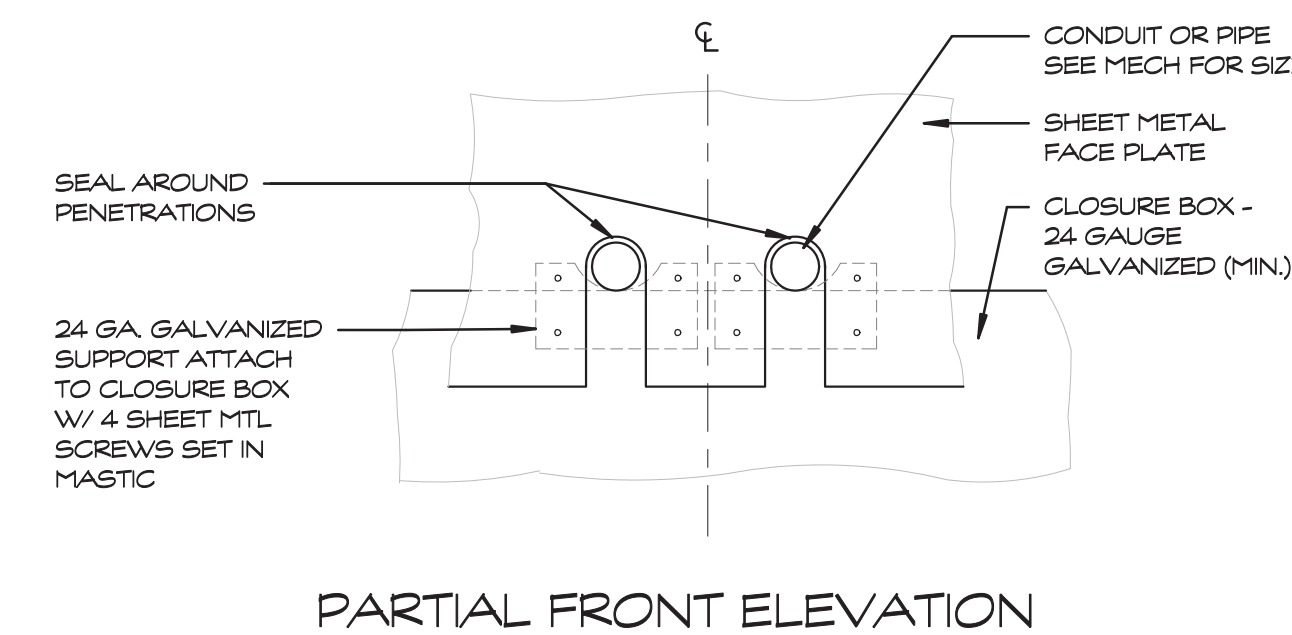


PARTIAL FRONT ELEVATION


05T ROOF JACK - ELEVATION
A6-1 SCALE: 3\"/>

FLOOR PLAN AND TENANT NOTES


1. ALUMINUM DOOR FRAMING AND TEMPORARY GLASS WILL BE FURNISHED BY THE TENANT, EXCEPT FOR DOORS SHOWN ON PLAN. THE DOORS ARE TO MATCH THE SHOPPING CENTER SPECIFIED STANDARD.
2. PROVIDE LEASE SEPARATION WALLS WITH MINIMUM 6\"/>

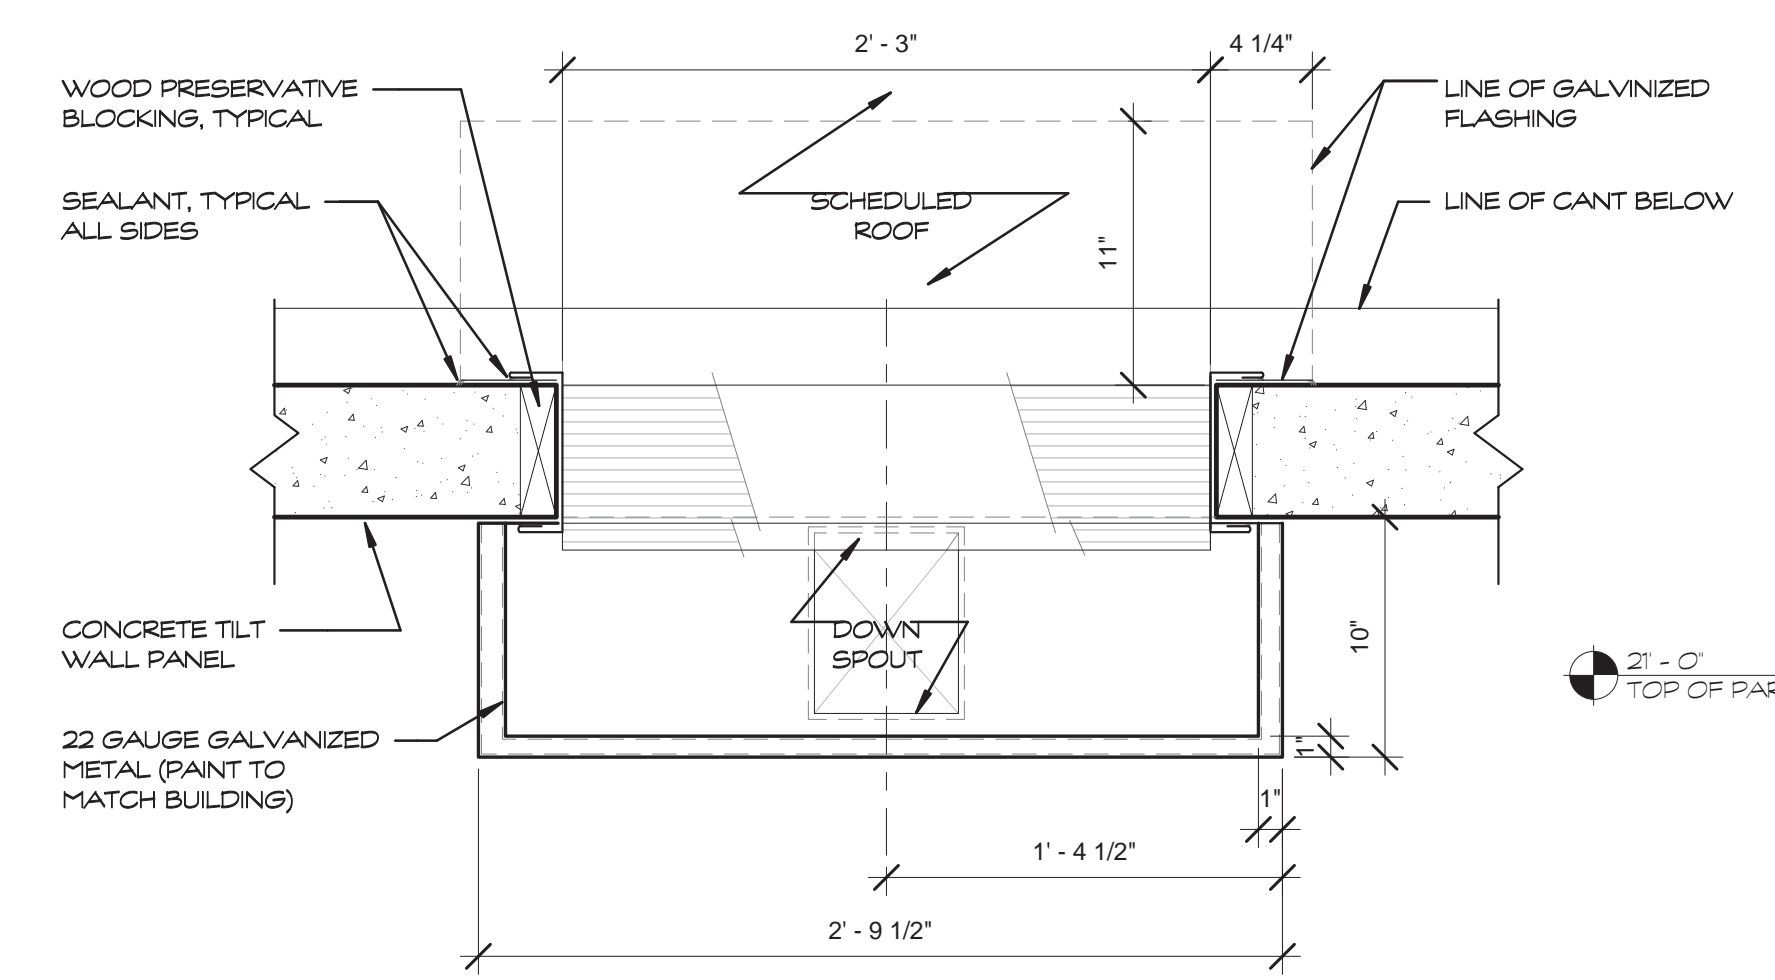


4 SCUPPER - PLAN
A6-1 SCALE: 1 1/2" = 1'-0"

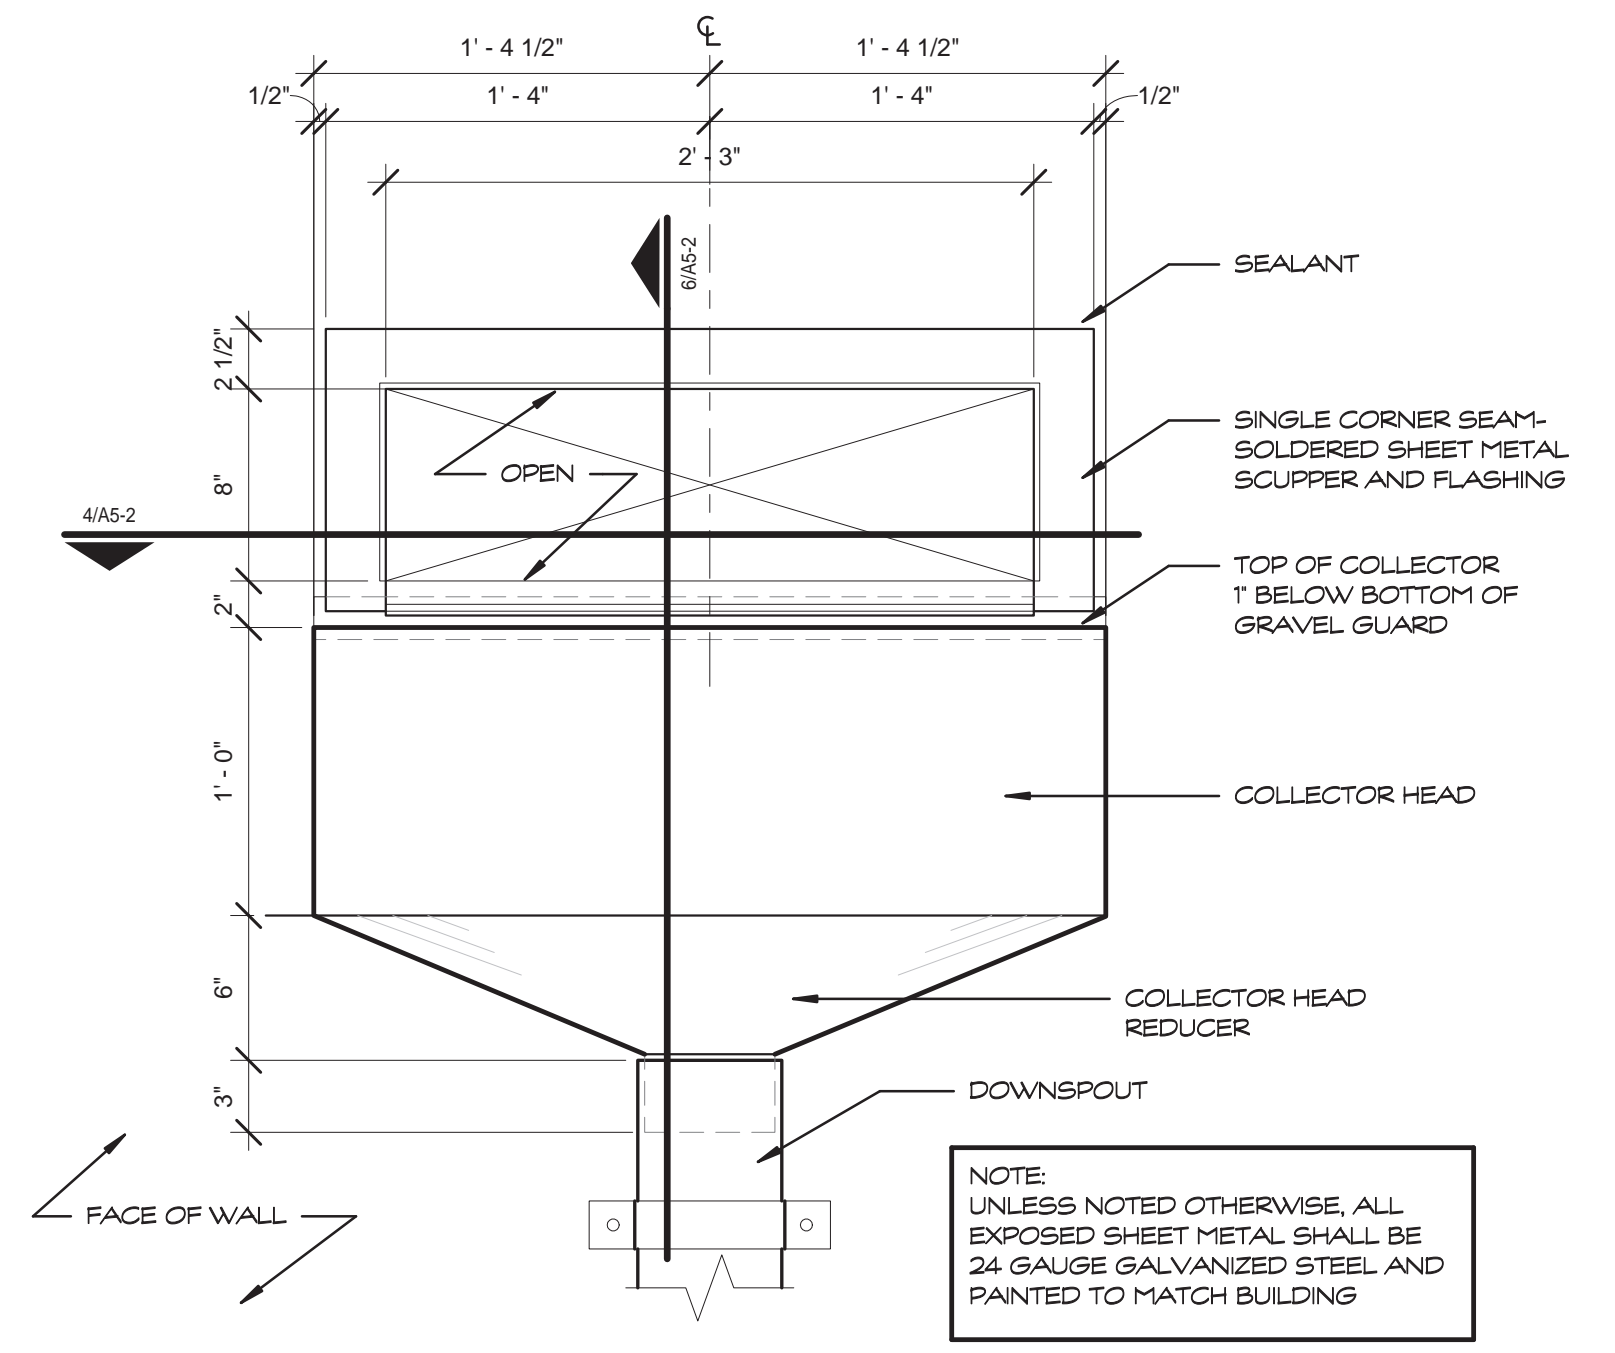



5 SCUPPER - ELEVATION
A6-1 SCALE: 1 1/2" = 1'-0"

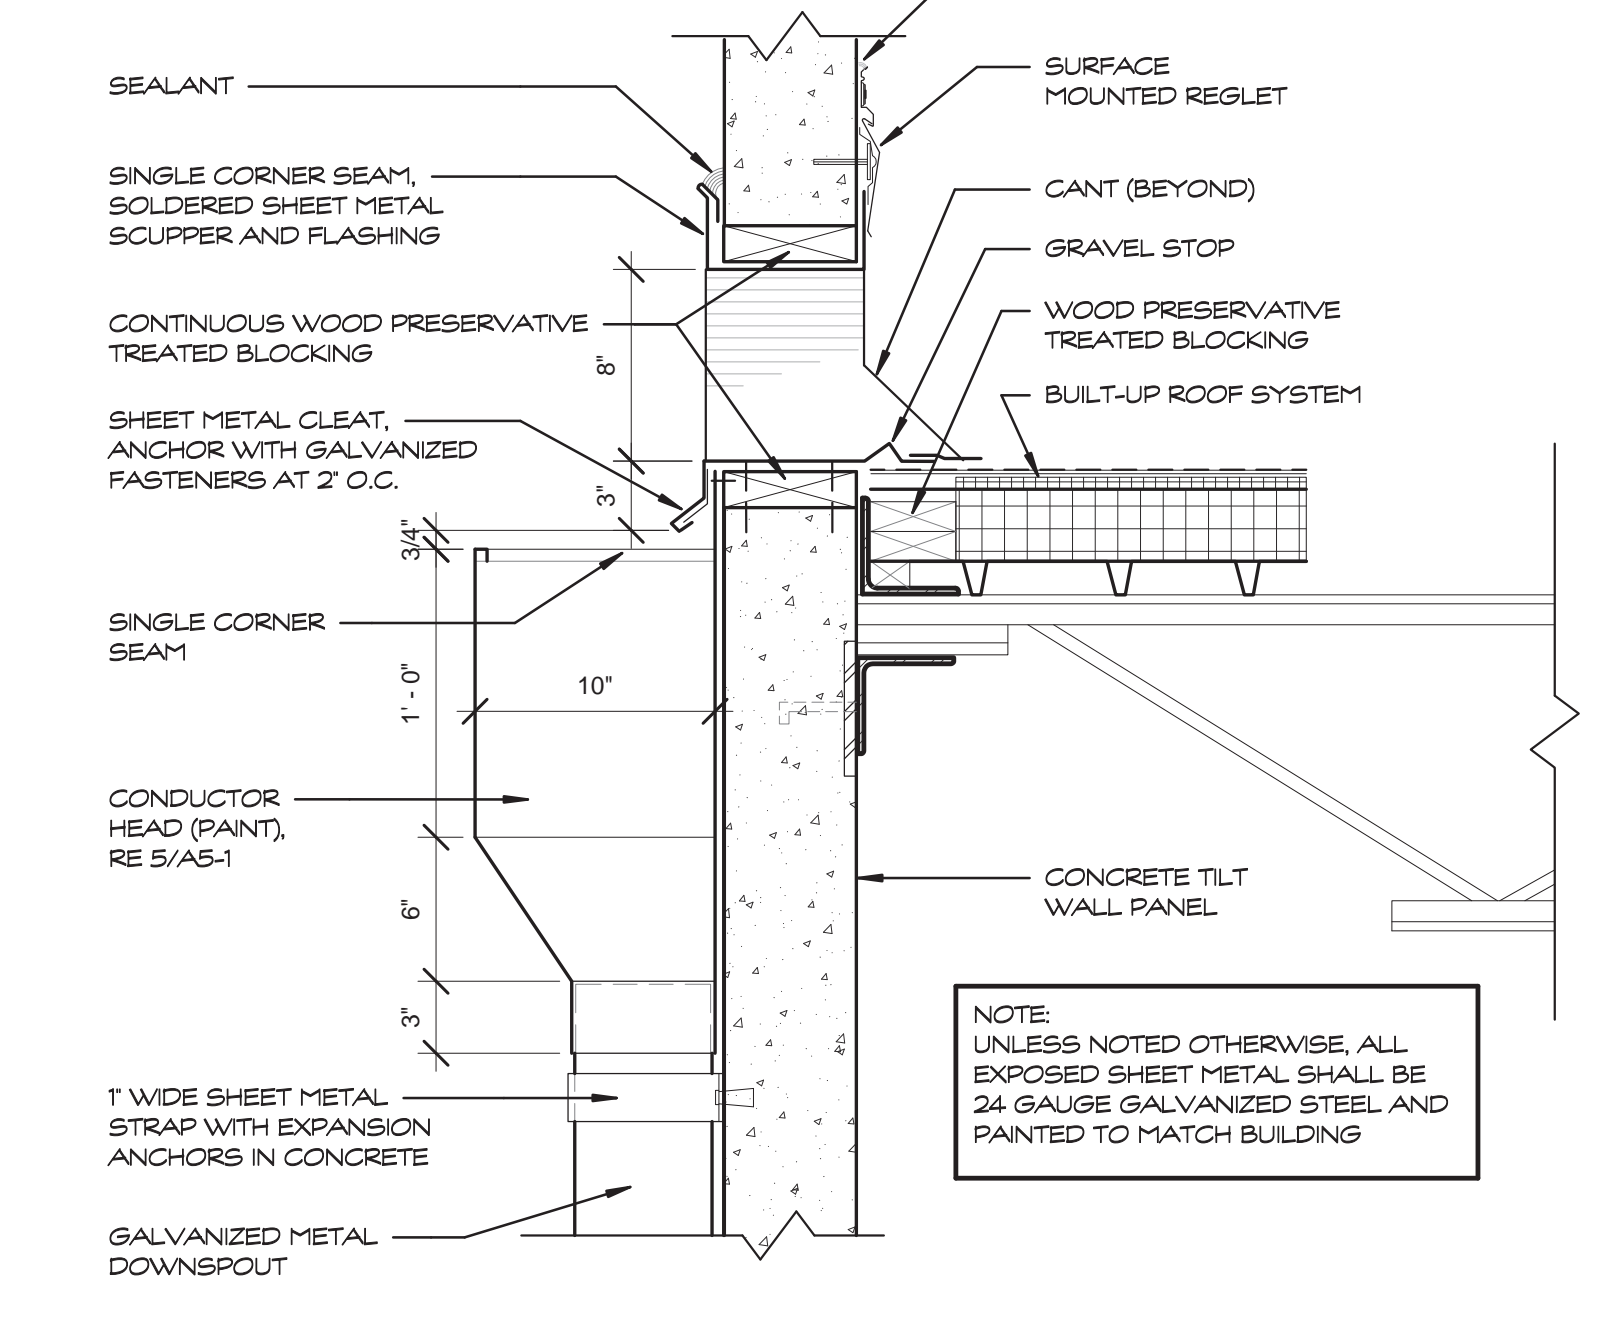


6 SCUPPER - SECTION
A6-1 SCALE: 1 1/2" = 1'-0"

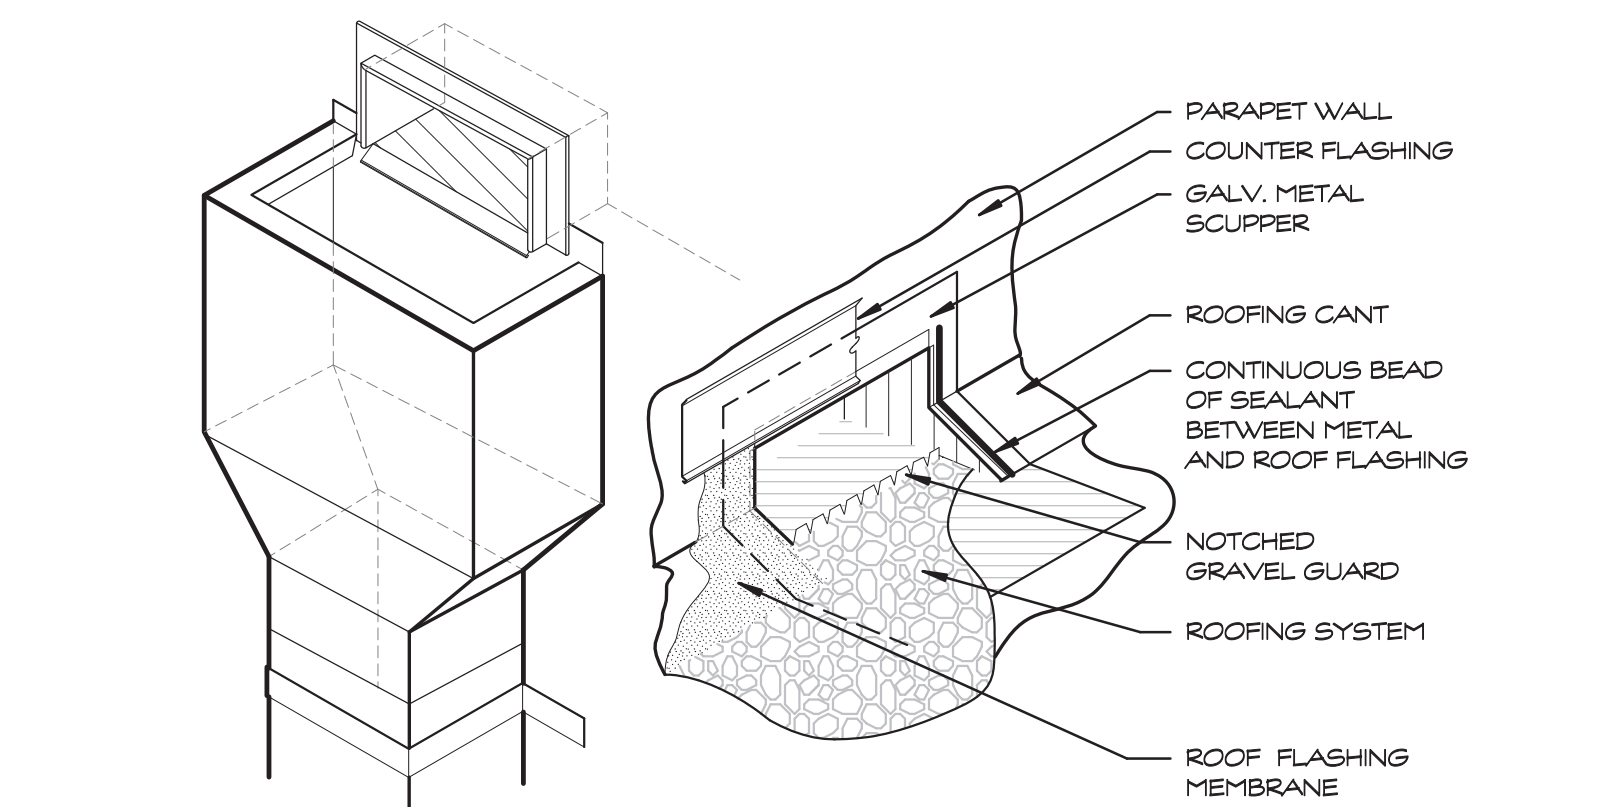


7 SCUPPER COLLECTOR - ISO
A6-1 SCALE: 1 1/2" = 1'-0"

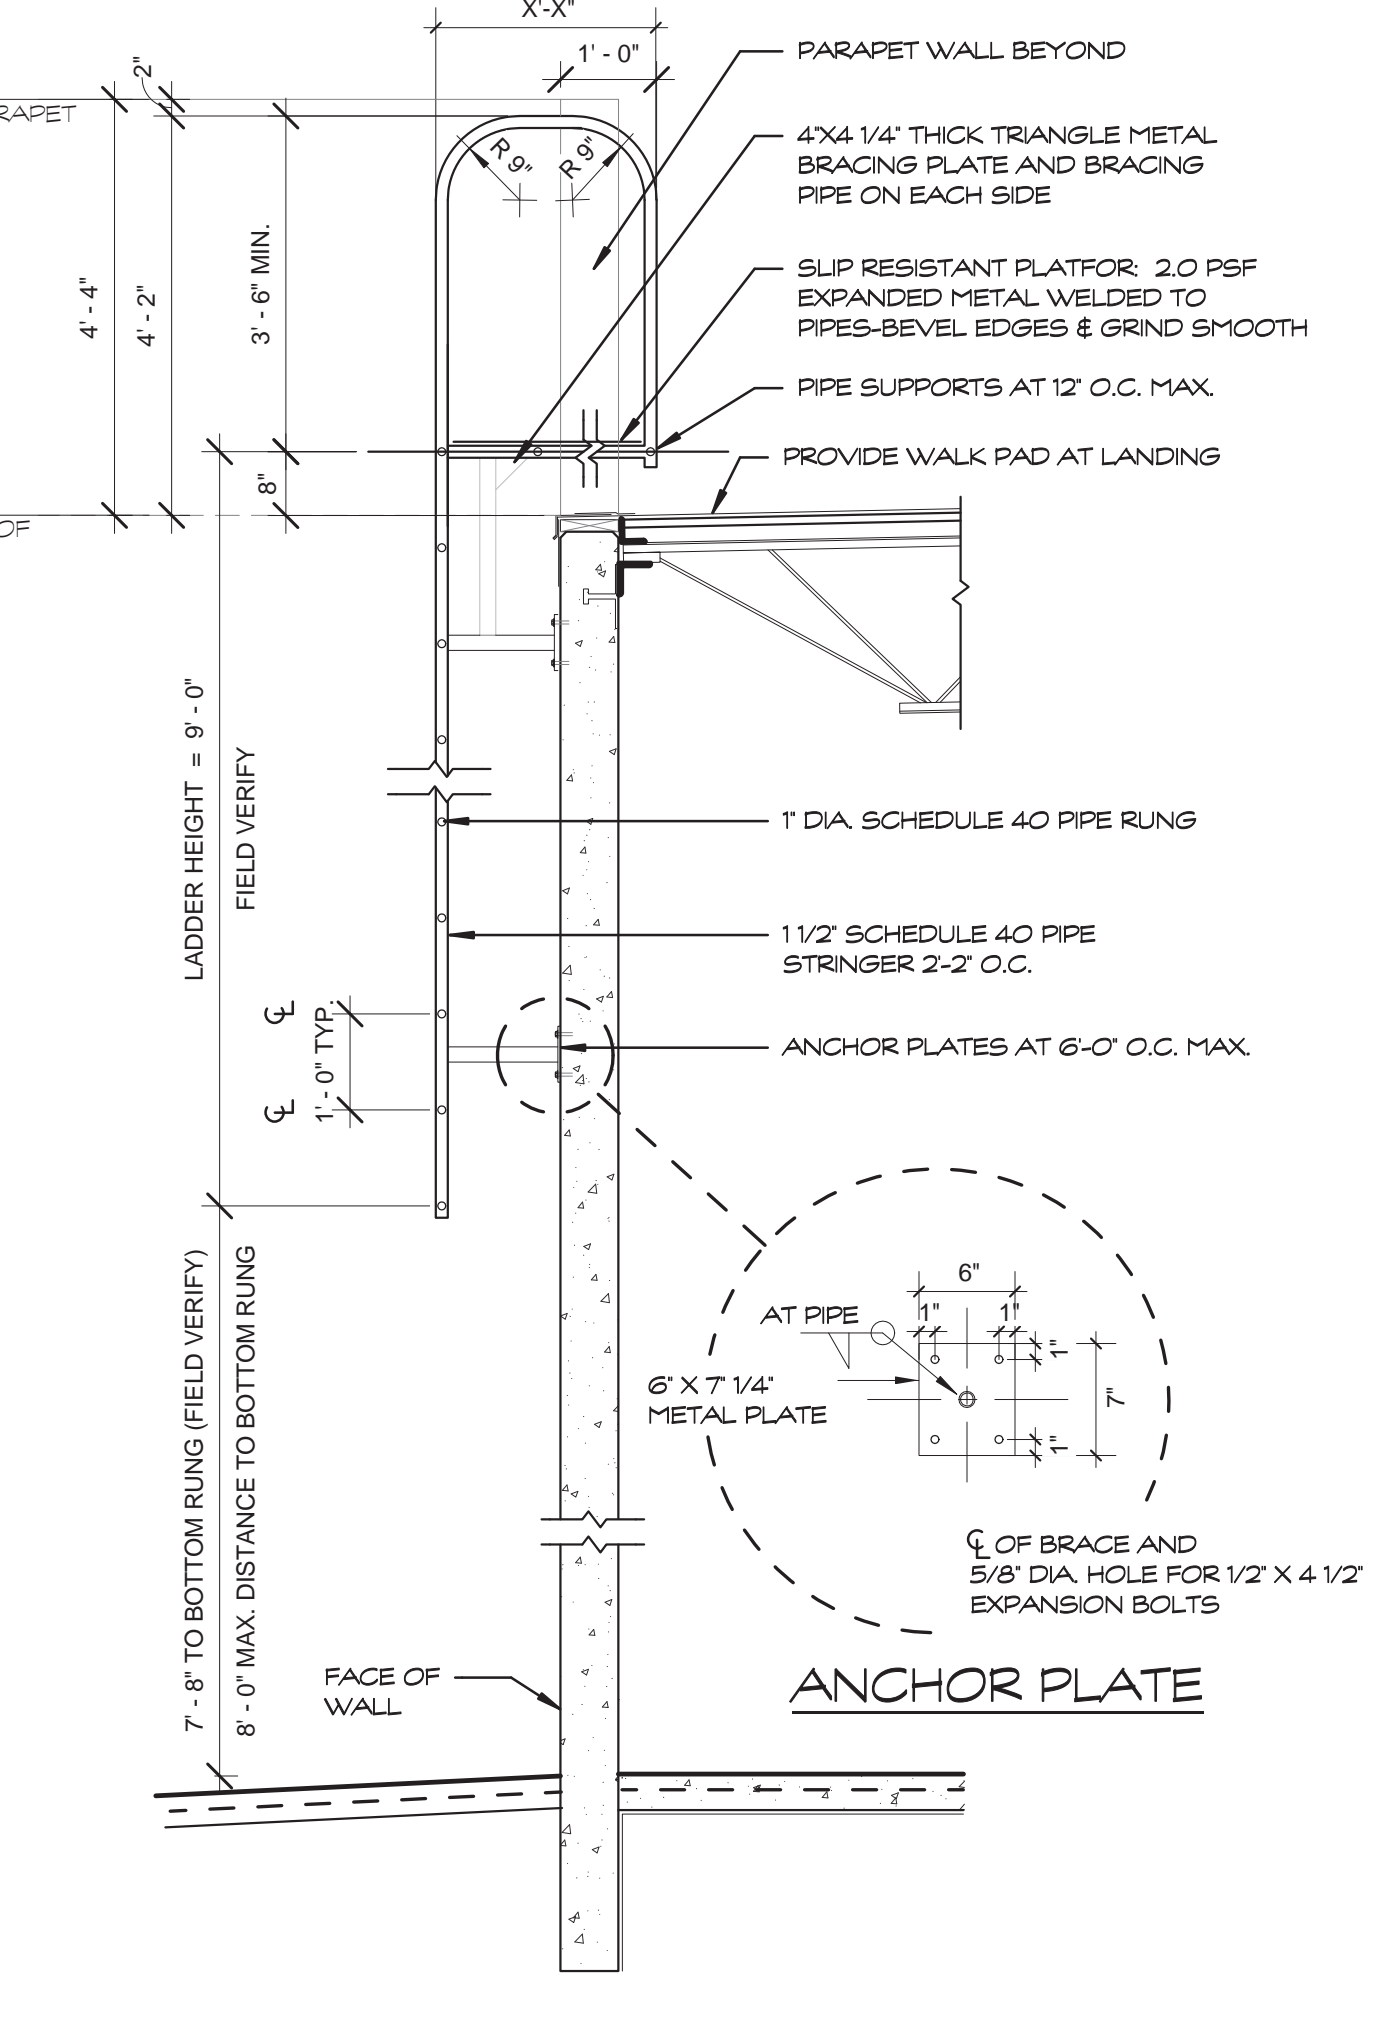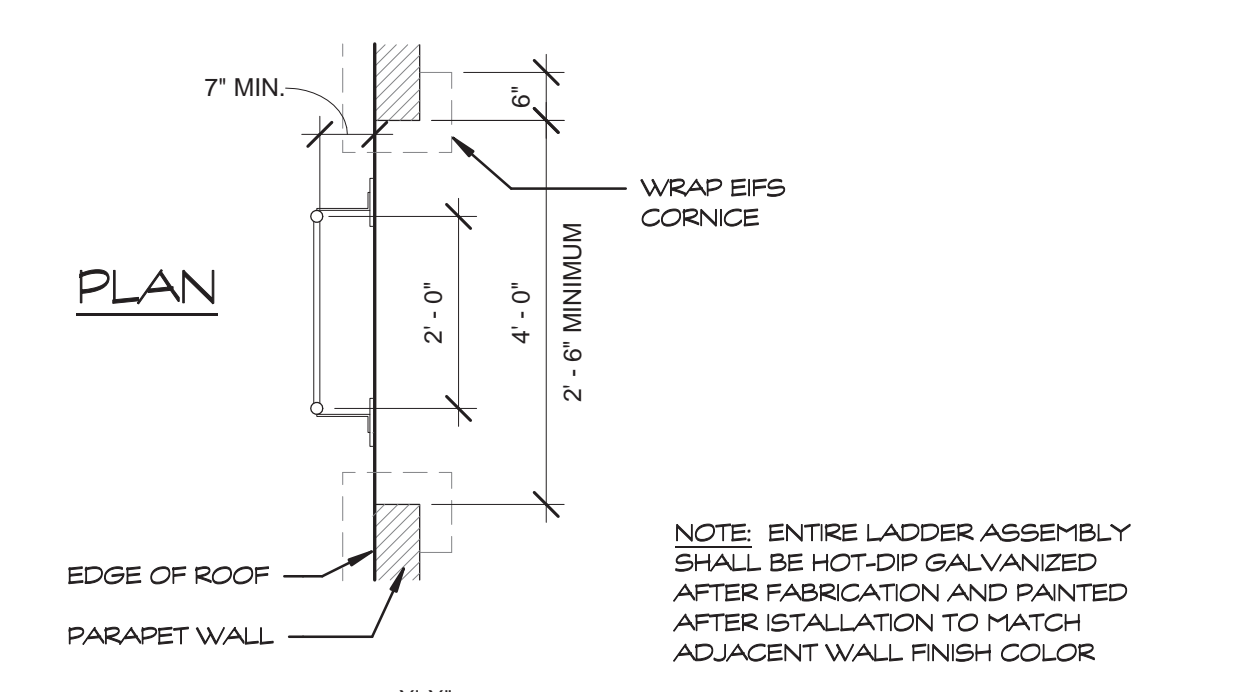

1 ROOF LADDER
A6-1 SCALE: 1/2" = 1'-0"

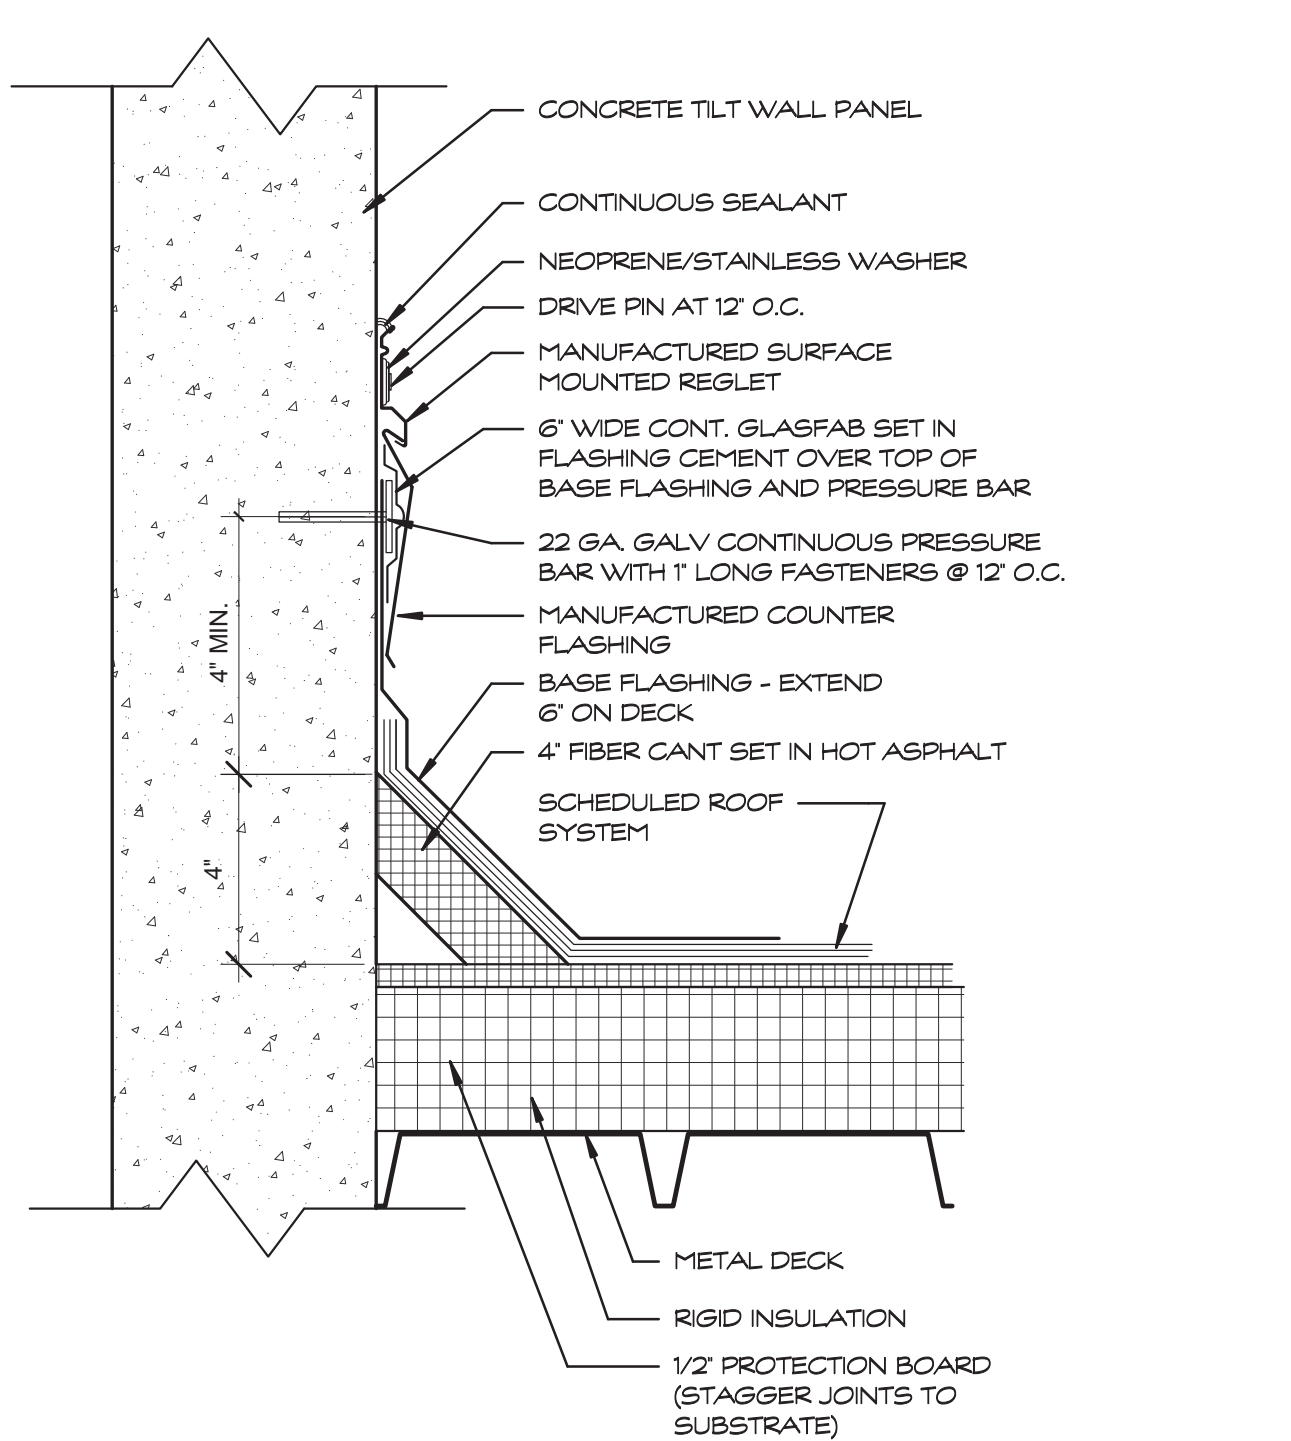

2 ROOF FLASHING DETAIL
A6-1 SCALE: 3\"/>

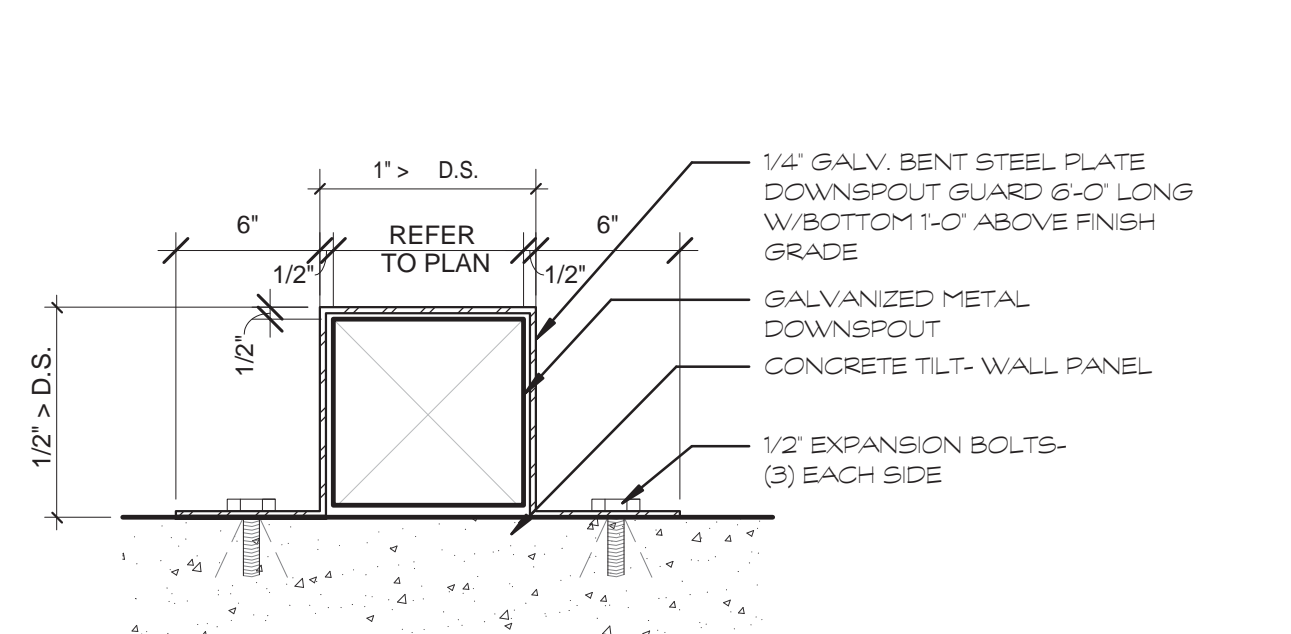

3 DOWNSPOUT GUARD
A6-1 SCALE: 1 1/2" = 1'-0"

Hermes Architects

Members A.I.A.
1177 West Loop South, Ste. 500
Houston, Texas 77027
Tel. 713.785.3644
www.hermesarchitects.com
Houston - Dallas - Ft. Worth

INCOMPLETE DRAWING - DO NOT USE FOR REGULATORY APPROVAL, PERMIT OR CONSTRUCTION

ARCHITECT: RALPH WINDLE
REGISTRATION #: 17468
DATE: 02/16/09

LEASE BUILDING AT CROSSROADS MALL
6906 Wesley Street
Greenville, Texas

Crossroads
GREENVILLE PROPERTIES LTD.
10850 WILCHIRE BLVD.
SUITE 1050
LOS ANGELES, CA 90024

DATE: 02/16/09
PROJECT NO.: 808500
DRAWN BY: Author
CHECKED BY: Checker

ROOF AND TENANT DETAILS

A6-1