



1 FRONT ELEVATION
A3-1 SCALE: 1/4" = 1'-0"

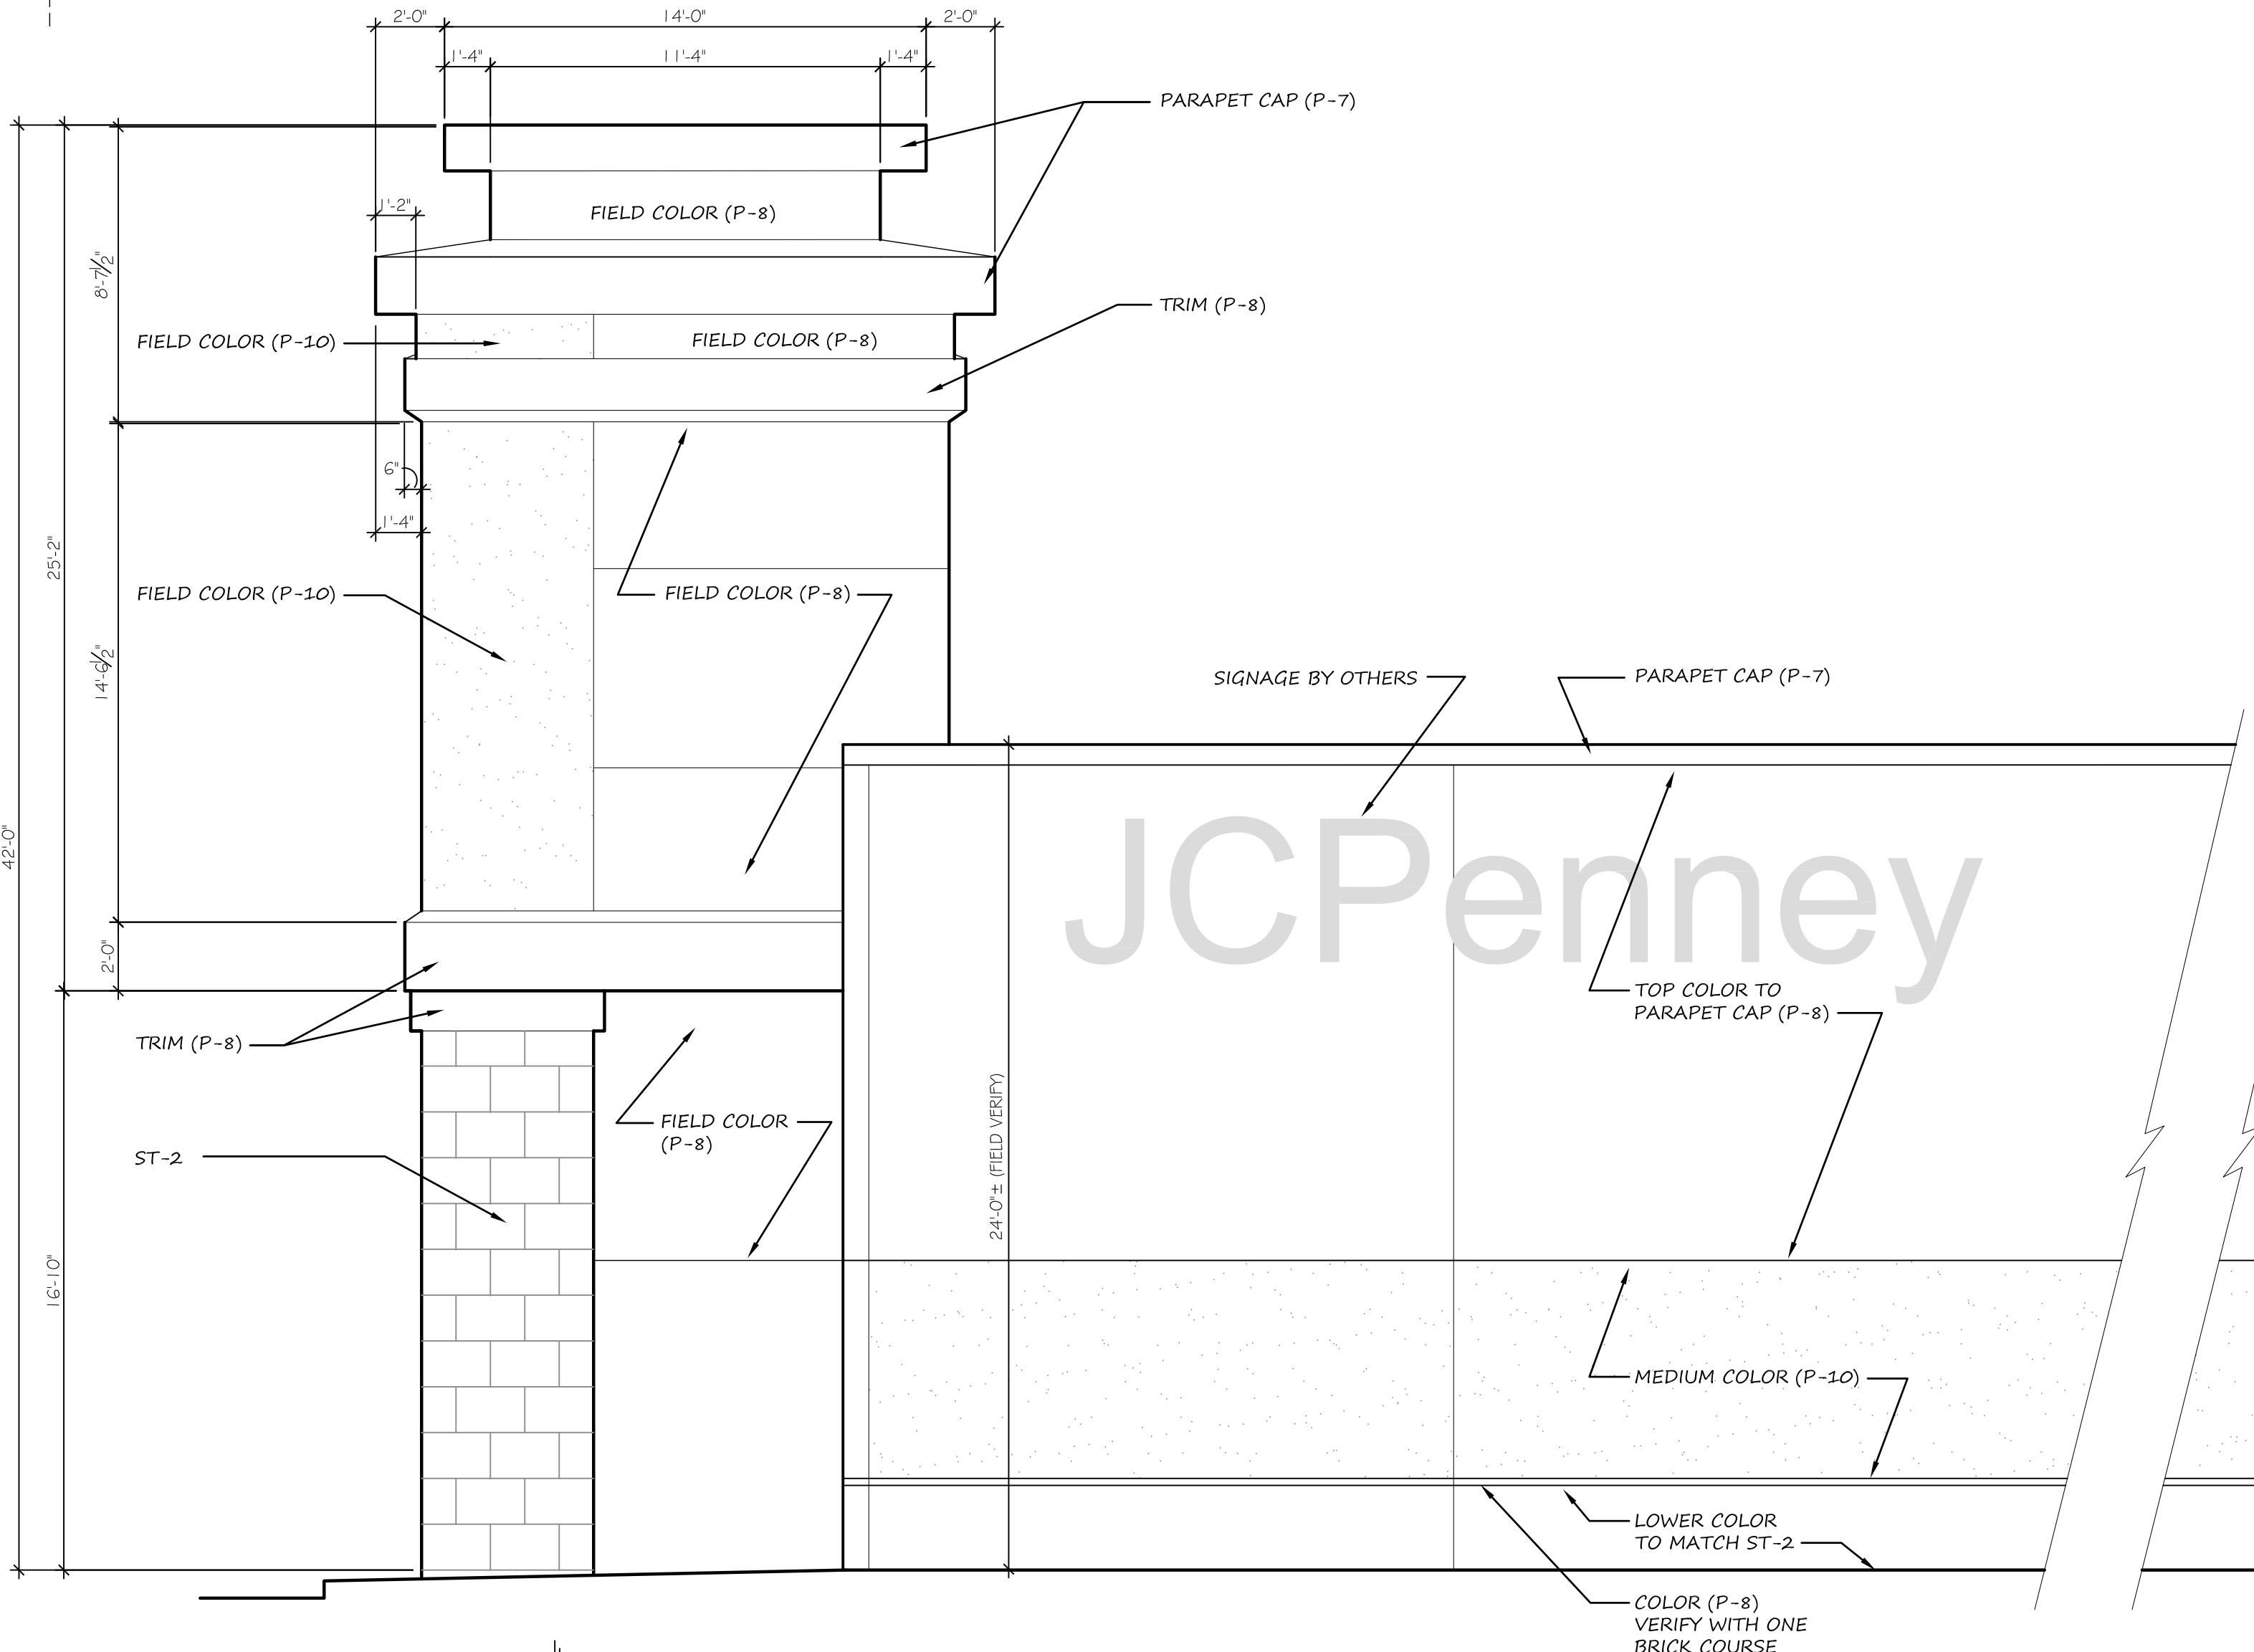

2 SIDE ELEVATION
A3-1 SCALE: 1/4" = 1'-0"

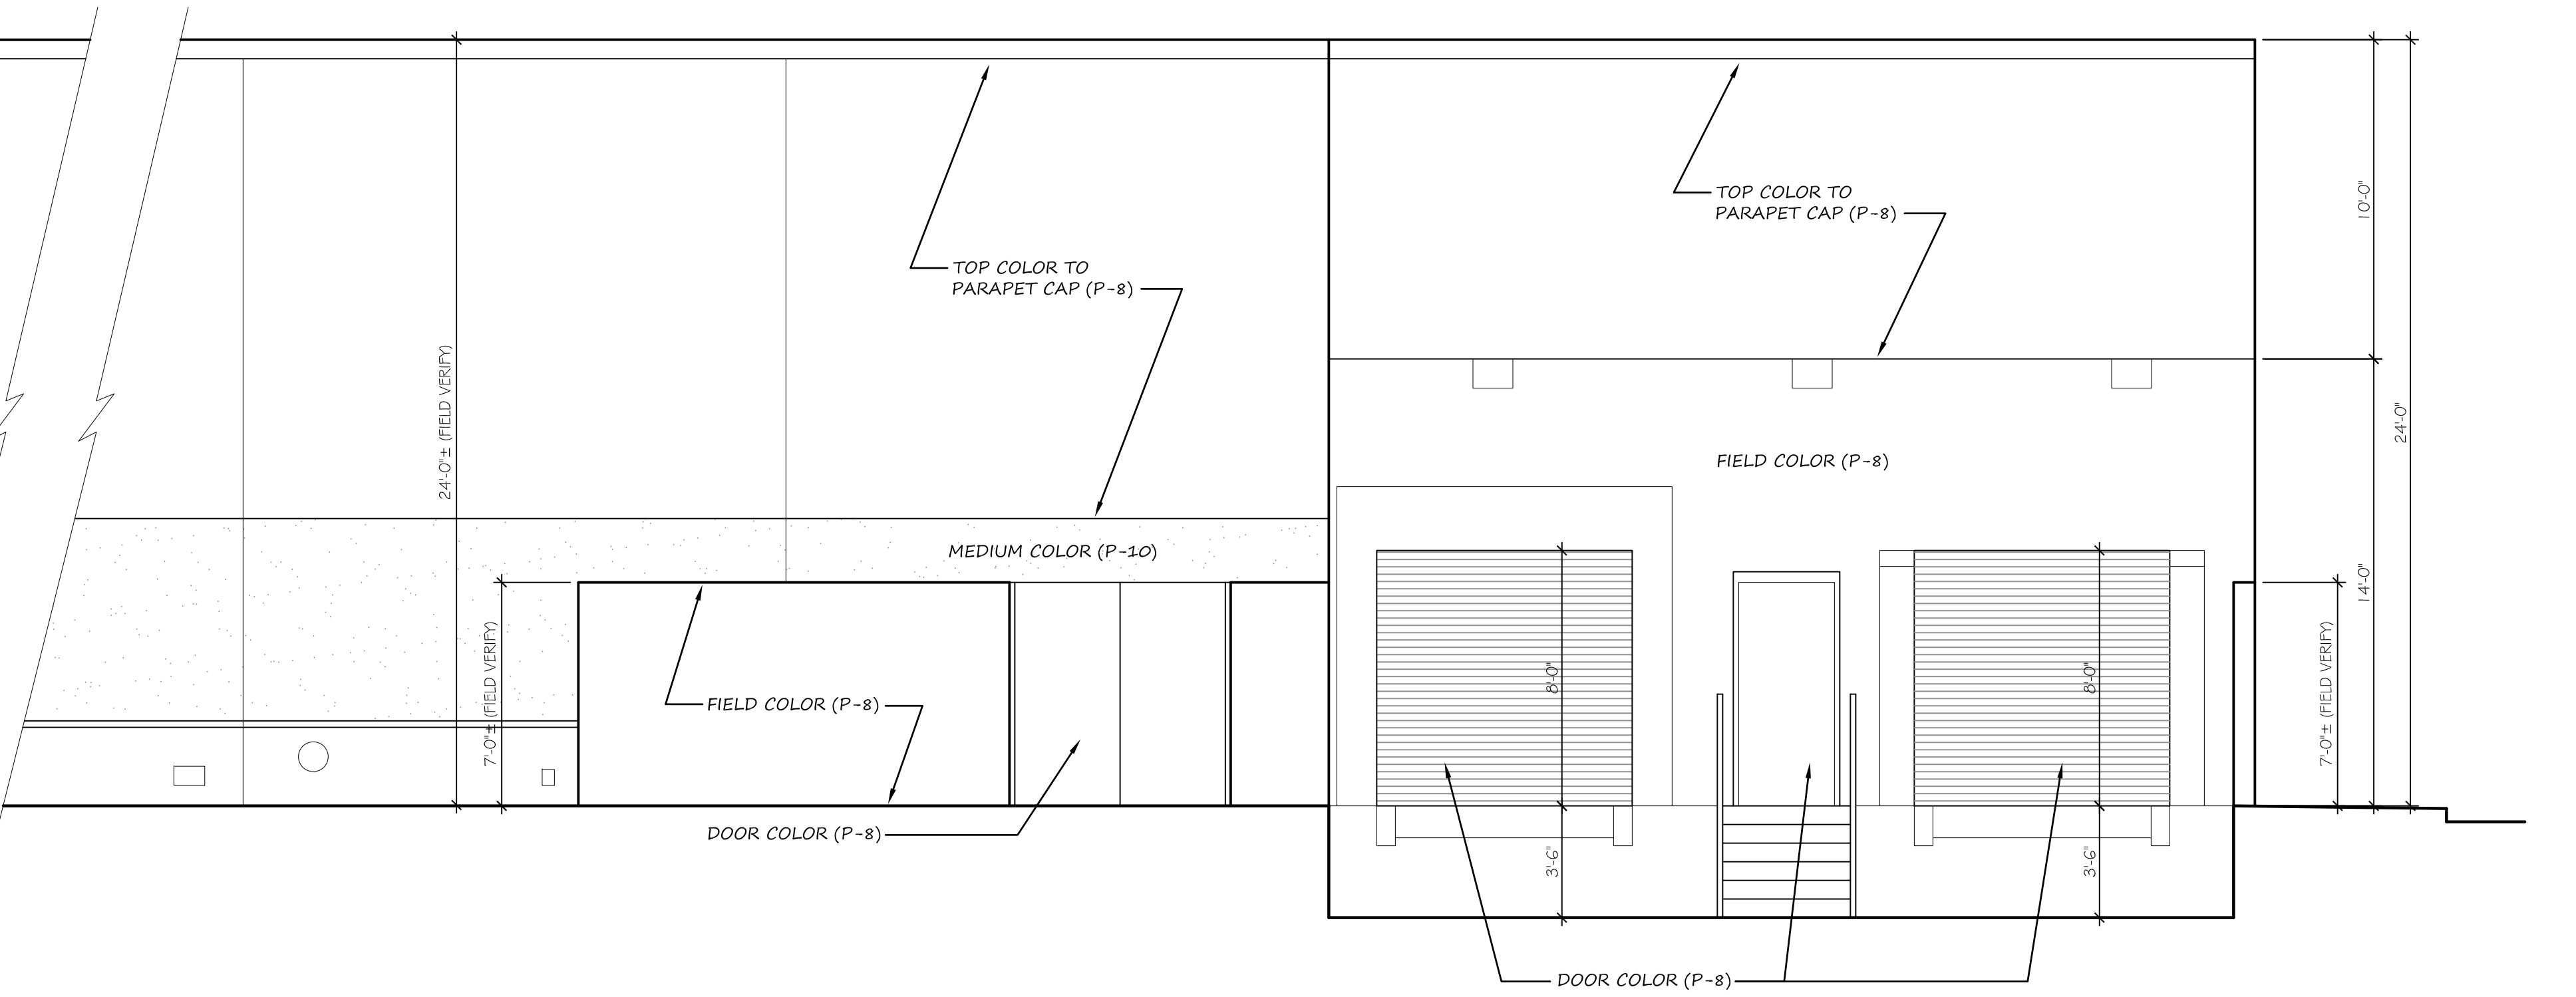

MATERIALS LEGEND

PAINT LEGEND	STONE
P-7 ICT A0764 CREWELWORK GLIDDEN 30YY 74121	ST-2 URCHURCH KIMBROUGH LEXINGTON IVORY
P-8 ICT A0765 OYSTER WHITE GLIDDEN 30YY 64149	
P-10 ICT A1778 WRIGHT STONE GLIDDEN 10YY 30106	

WINDLE + VOLPE
ARCHITECTS
7400 9TH STREET
HOUSTON, TEXAS 77065
PH 713-955-1390



JCPenney ENTRY RENOV.
CROSSROADS MALL
GREENVILLE, TEXAS
GREENVILLE PROPERTIES LTD.
GREENVILLE, TEXAS

DATE 1/15/14
PROJECT NO. 05-14-03
DRAWN BY

EXTERIOR ELEVATIONS

A3-1

Z:\18-12-000-CRM\02-DRAWINGS\03-1 EXTERIOR ELEVATIONS.DWG 3/19/2015 10:07:33 AM RW