


ROOM NUMBER	ROOM NAME	CEILING HEIGHT
100	GENERAL SALES	11'-2"
101	ENT. VESTIBULE	12'-0"
102	FITTING ROOM	11'-2"
103	STOCK ROOM	11'-2"
104	CORRIDOR	9'-0"
105	MALE RESTROOM	9'-0"
106	FEMALE RESTROOM	9'-0"
107	JANITOR	9'-0"
107A	OFFICE SUPPLIES	9'-0"
108	CASH/AUDIT	8'-0"
109	MARKING/RECEIVING	10'-0"
110	ASSOC. ENTRANCE	8'-0"
111	CONFER. ROOM	9'-0"
112	ASSOC. LOUNGE	9'-0"
113	ASM UTILITY	9'-0"
114	CORRIDOR	8'-0"
115	MANAGER OFFICE	9'-0"
116	COPIER/MAIL	8'-0"
117	TELE-COMMUN.	9'-0"
118	ELEC. SWITCHGEAR	8'-0"
119	FITTING ROOM	11'-2"
120	STOCK	11'-2"
121	SPRINKLER ROOM	11'-2"
122	FITTING ROOMS	11'-2"
123	CORRIDOR	11'-2"
124	STOCK	11'-2"
125	CORRIDOR	11'-2"
126	STOCK	11'-2"
127	ELECTRICAL ROOM	11'-2"
128	STOCK	11'-2"
129	STOCK	11'-2"
130	CORRIDOR	11'-2"
131	FITTING ROOMS	11'-2"
132	FITTING ROOMS	11'-2"
133	STOCK	11'-2"
134	STOCK	11'-2"
135	STOCK	11'-2"
136	FITTING ROOMS	11'-2"

SYMBOL LEGEND	
	CEILING HEIGHT MARKER, A.F.F. DENOTES ABOVE FINISHED FLOOR.

- NOTES**
- REFER TO SHEET R-1 & R-II FOR REFLECTED CEILING AND LIGHTING PLAN.
 - REFER TO SHEET R-4 FOR CEILING DROP SECTION DETAILS.
 - FIXTURE CORNICE IS BY FIXTURE CONTRACTOR. SEE WALL CORNICE LIGHTING SECTIONS ON SHEET R-6 AND DETAILS ON WALL ELEVATION SHEETS F-101 THRU F-109. NOTE: ALL SIZES IS BY S.C.

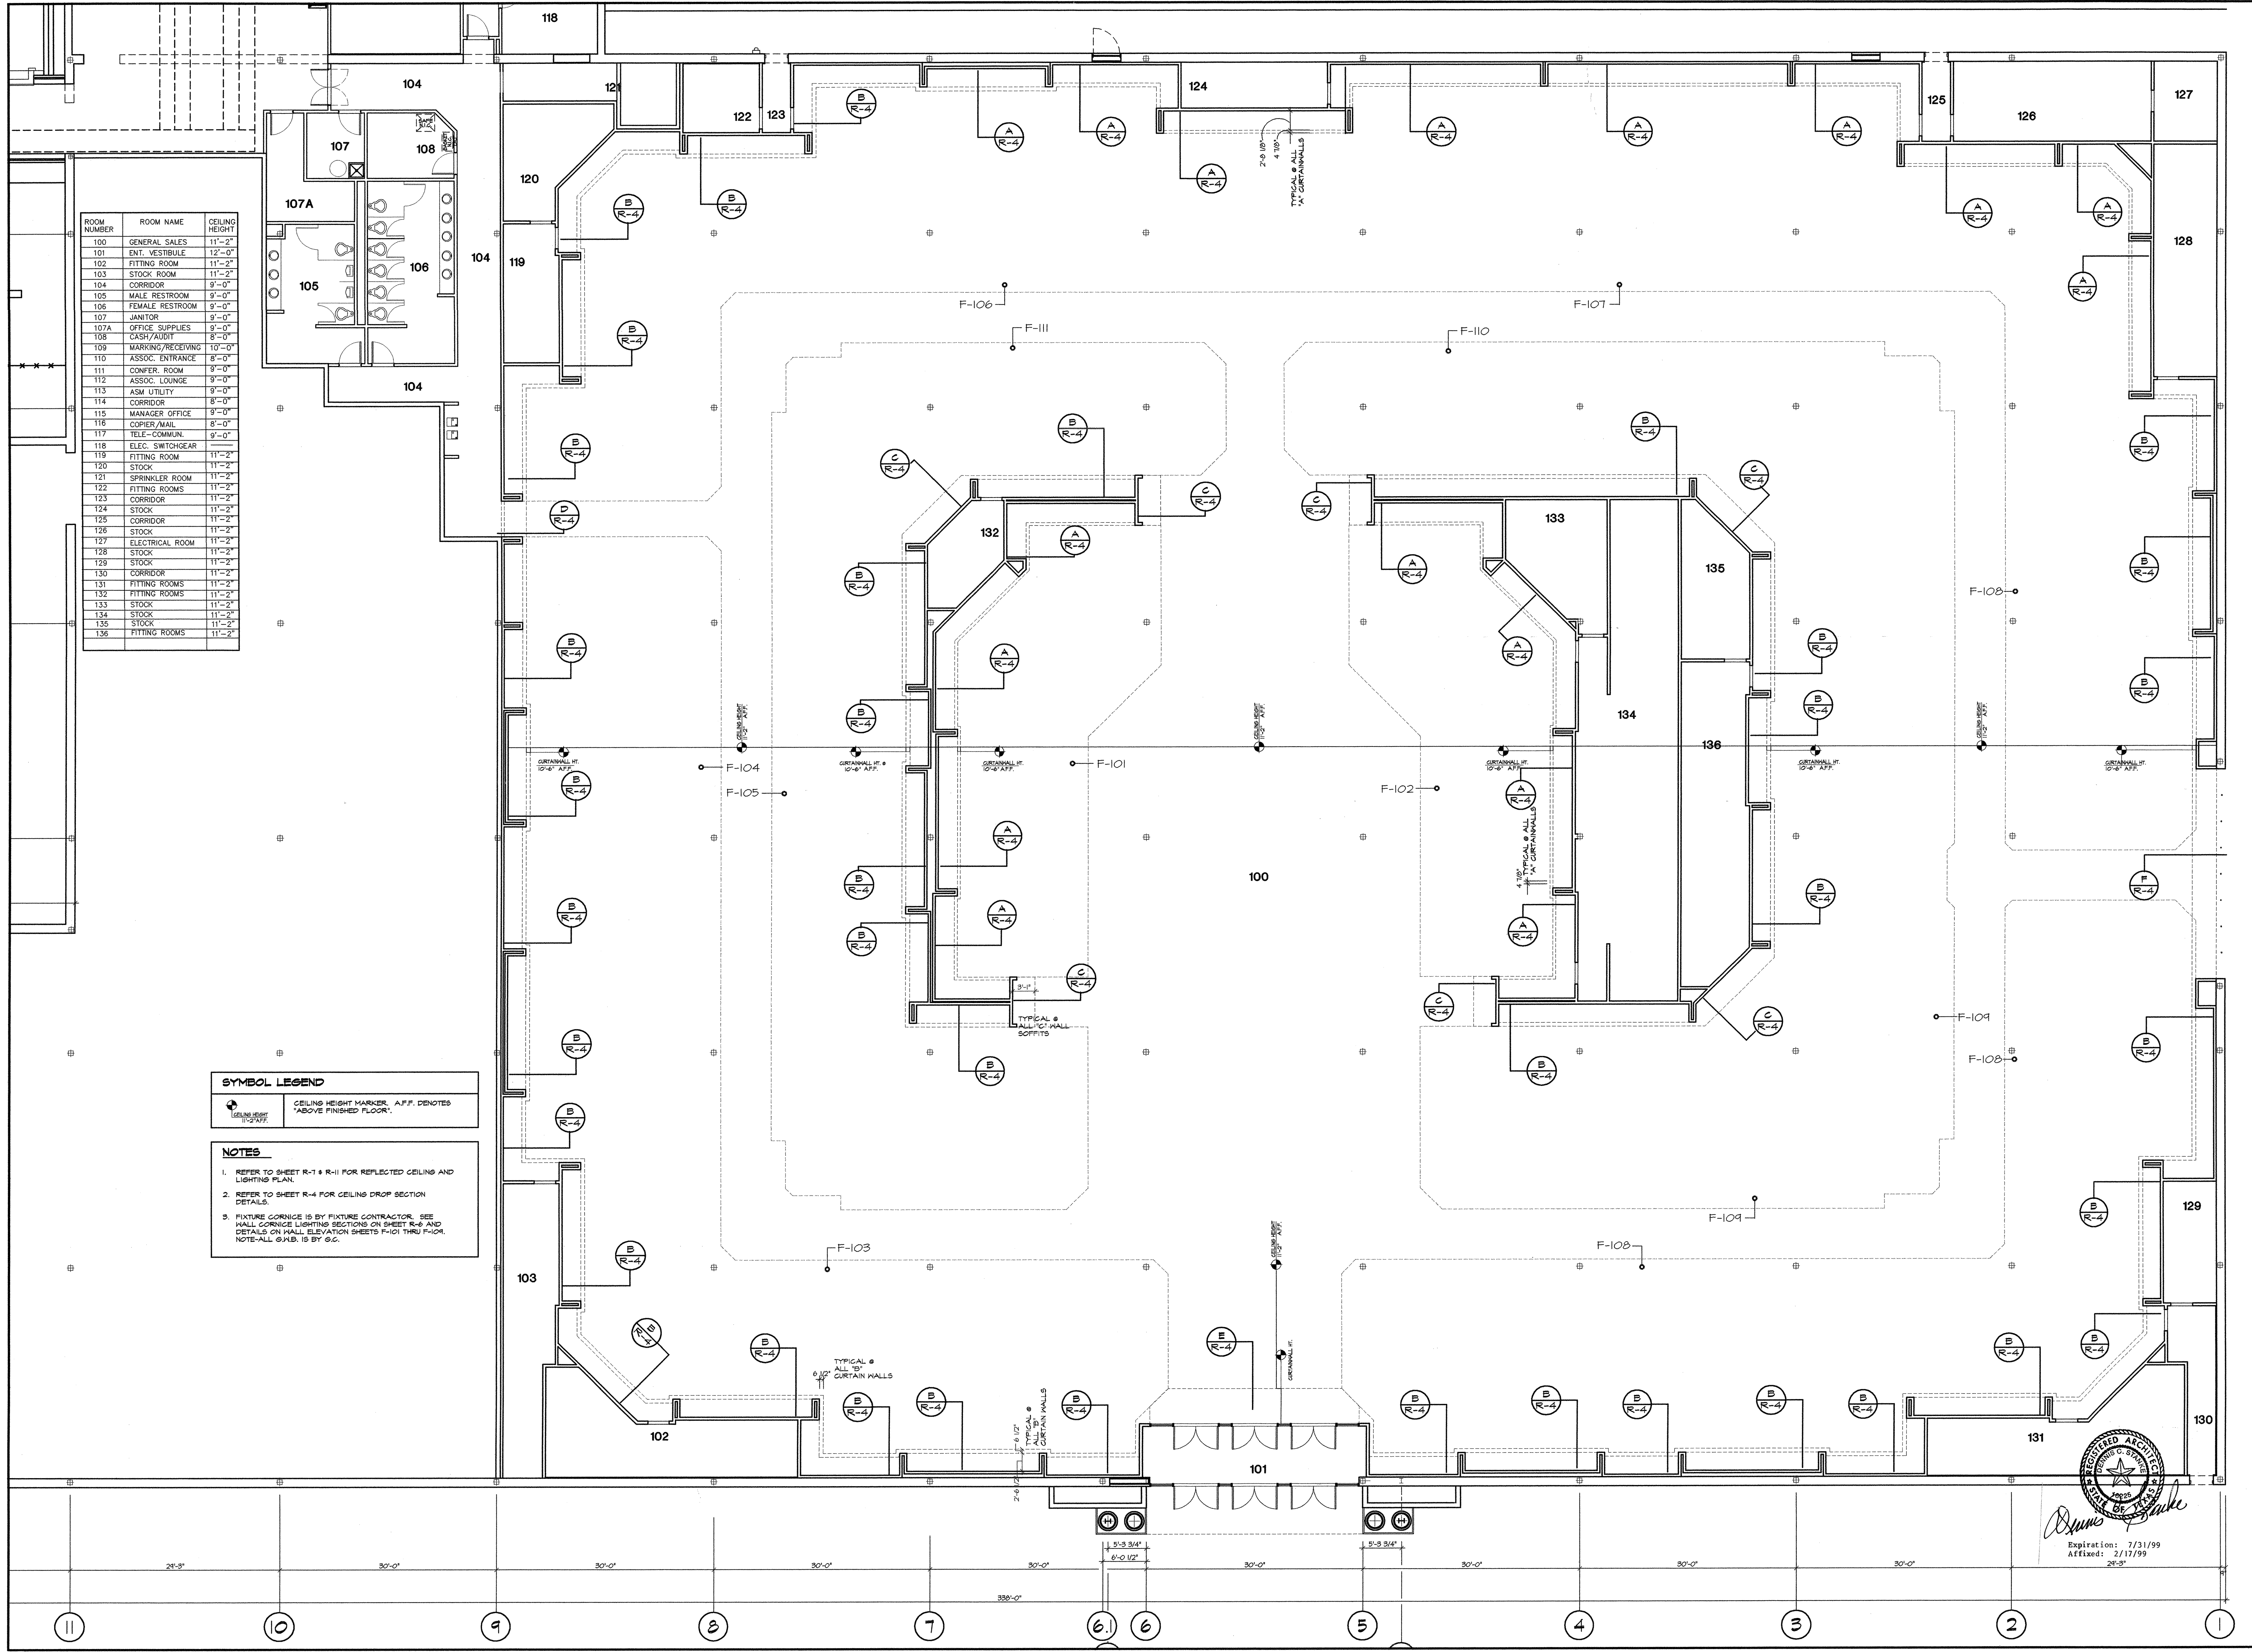

Expiration: 7/31/99
 Aff. 2/17/99

RPDG RETAIL PLANNING DESIGN GROUP
 2001 WESTVALE ROAD, CHARLOTTE, NC 28277-5557, PHONE (704) 381-9837

PROJECT: BELK CROSSROADS MALL GREENVILLE, TX
 NEW INSTALLATION

SHEET TITLE: PARTIAL CEILING PLAN CONFIGURATION PLAN

NO.	DATE	BY	CHKD.	REVISION
1				
2				
3				
4				

R-3A OF SHEETS
 ARCHITECTURAL SHEET NUMBER
 A-14A OF SHEETS

H:\1249m\1035\PLANS\124-1R-3 MFG FEB 10 09 54:45 1995 J. WITHERSPON, ARCH. DEPT. 015\A201 X-3410