



H:\12\gim\1999\ARCH\1248-31\100plan Wed Feb 03 14:22:02 1999 J. MITCHELSON, ARCH. DEPT. 015/A201 X-3410

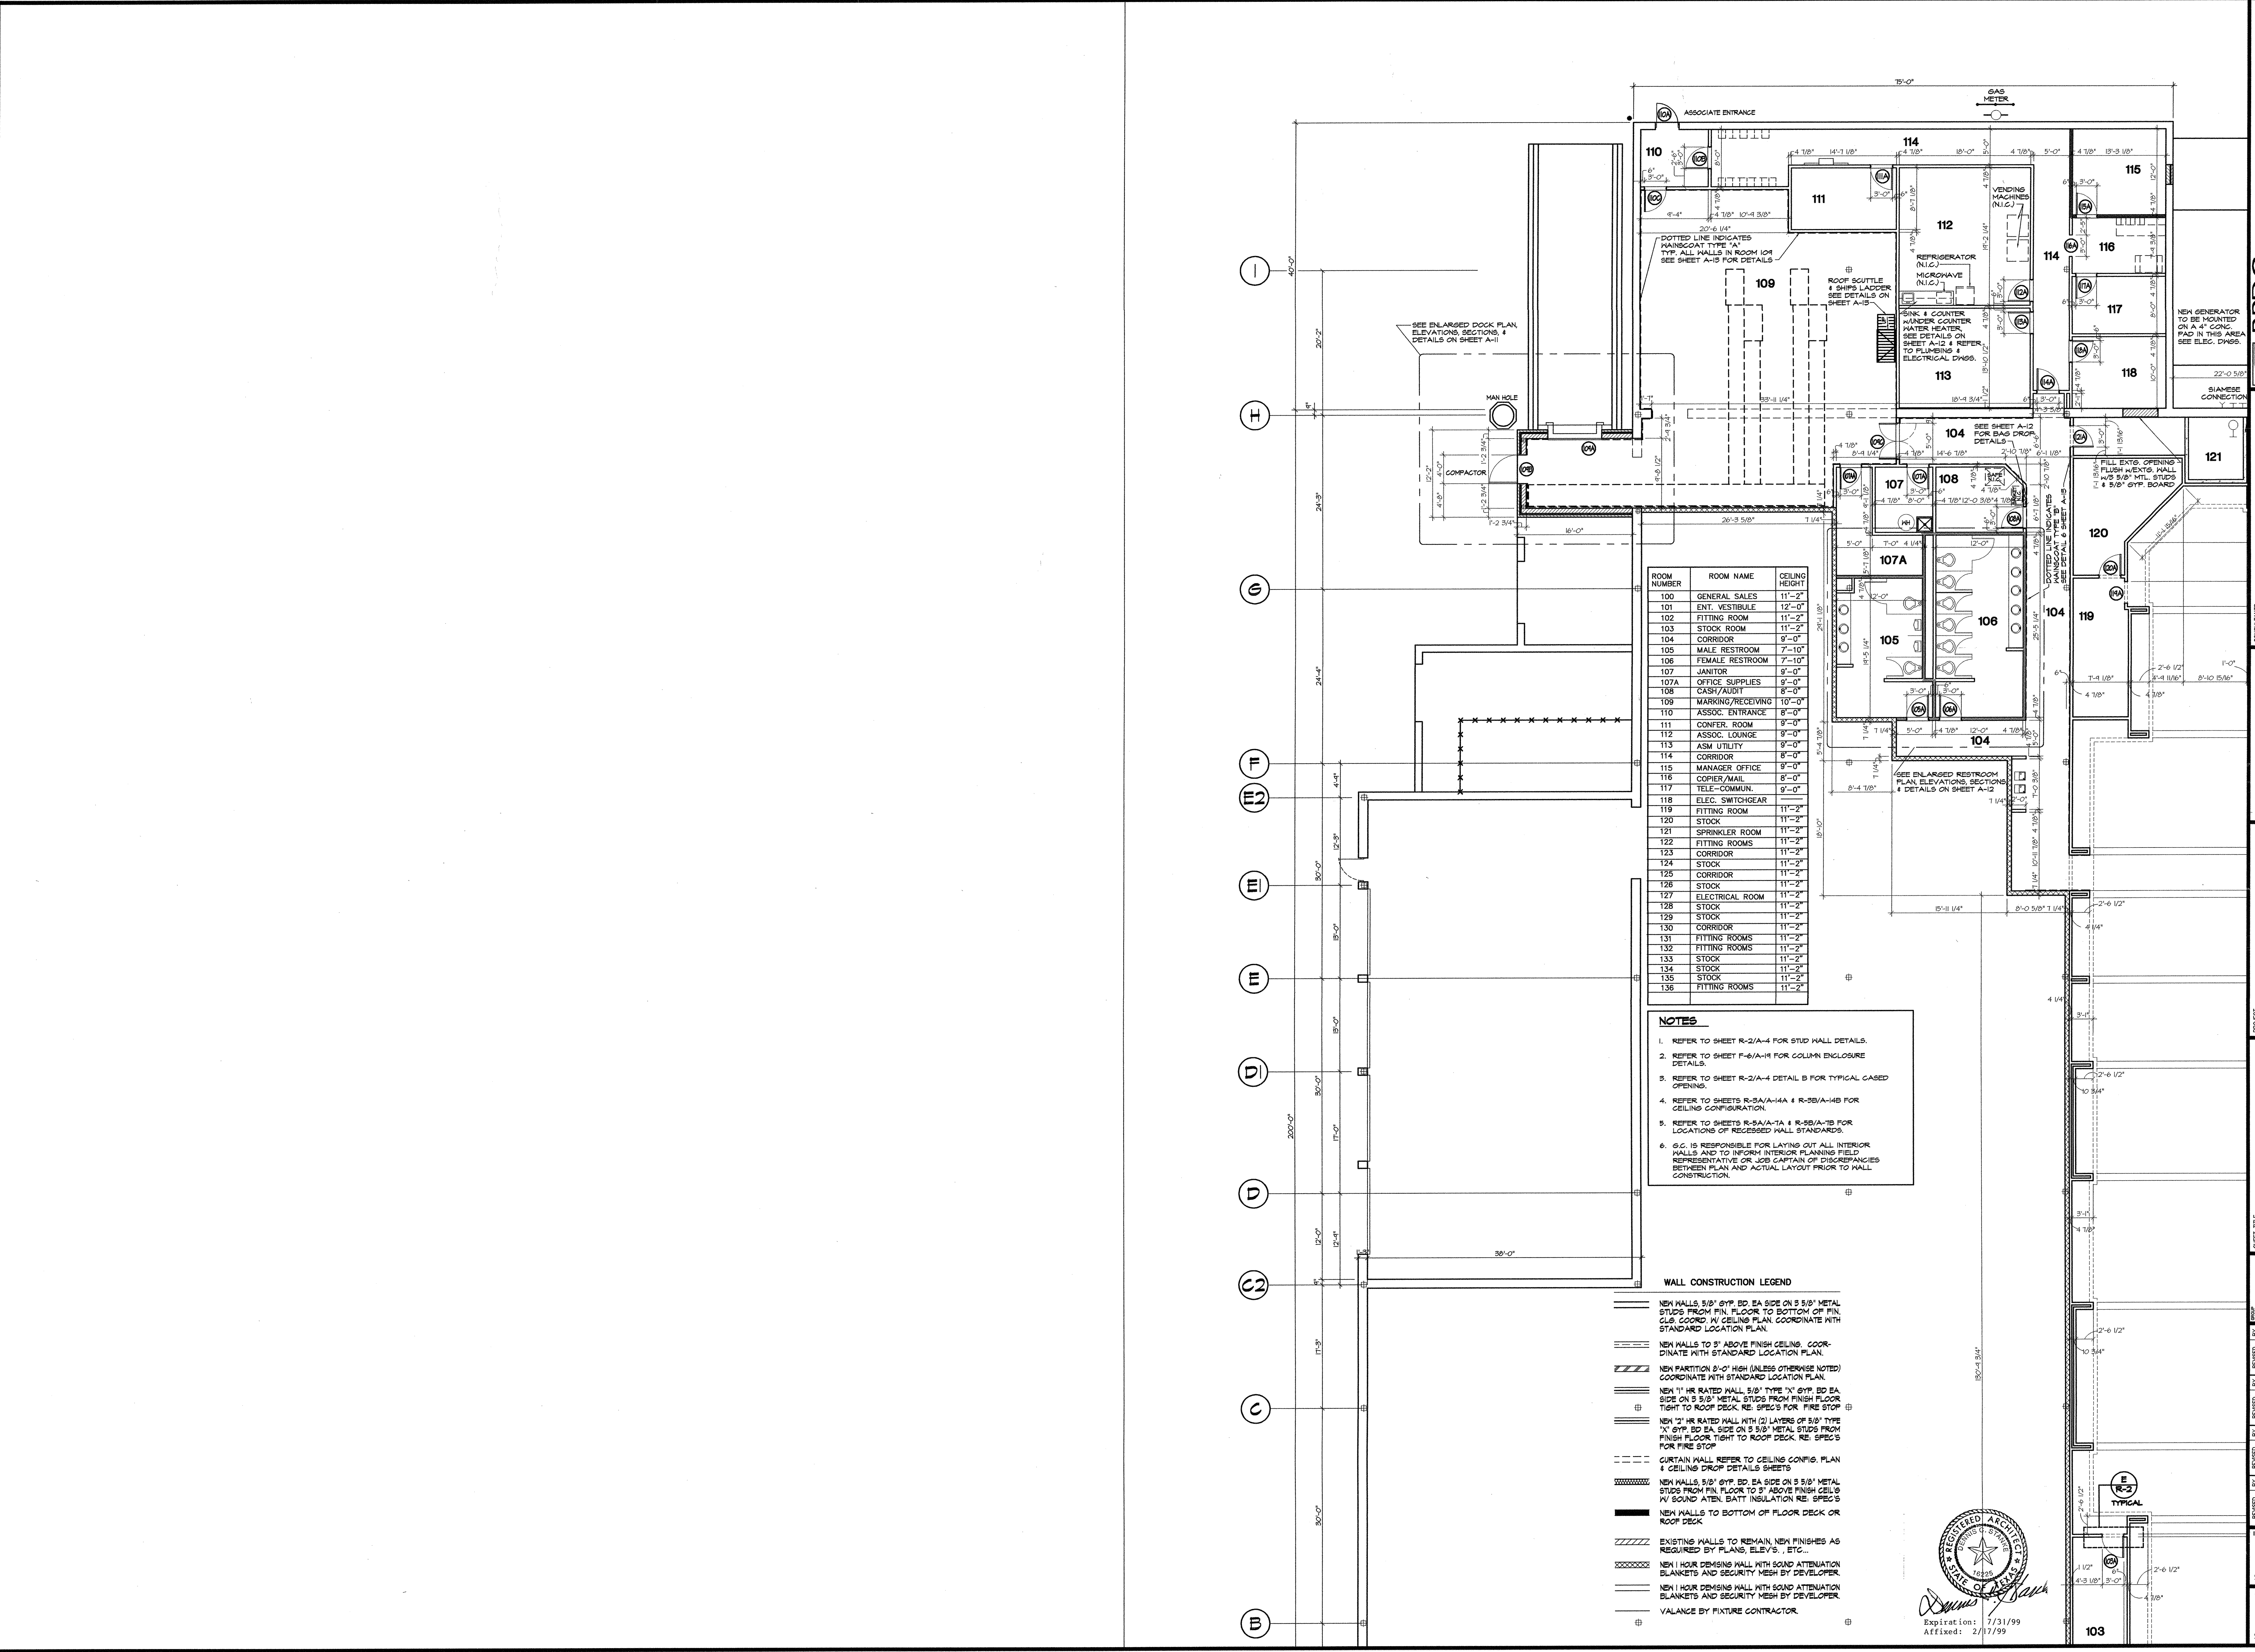

ROOM NUMBER	ROOM NAME	CEILING HEIGHT
100	GENERAL SALES	11'-2"
101	ENT. VESTIBULE	12'-0"
102	FITTING ROOM	11'-2"
103	STOCK ROOM	11'-2"
104	CORRIDOR	9'-0"
105	MALE RESTROOM	7'-10"
106	FEMALE RESTROOM	7'-10"
107	JANITOR	9'-0"
107A	OFFICE SUPPLIES	9'-0"
108	CASH/AUDIT	8'-0"
109	MARKING/RECEIVING	10'-0"
110	ASSOC. ENTRANCE	8'-0"
111	CONF. ROOM	9'-0"
112	ASSOC. LOUNGE	9'-0"
113	ASM UTILITY	9'-0"
114	CORRIDOR	8'-0"
115	MANAGER OFFICE	9'-0"
116	COPIER/MAIL	8'-0"
117	TELE-COMMUN.	9'-0"
118	ELEC. SWITCHGEAR	11'-2"
119	FITTING ROOM	11'-2"
120	STOCK	11'-2"
121	SPRINKLER ROOM	11'-2"
122	FITTING ROOMS	11'-2"
123	CORRIDOR	11'-2"
124	STOCK	11'-2"
125	CORRIDOR	11'-2"
126	STOCK	11'-2"
127	ELECTRICAL ROOM	11'-2"
128	STOCK	11'-2"
129	STOCK	11'-2"
130	CORRIDOR	11'-2"
131	FITTING ROOMS	11'-2"
132	FITTING ROOMS	11'-2"
133	STOCK	11'-2"
134	STOCK	11'-2"
135	STOCK	11'-2"
136	FITTING ROOMS	11'-2"

- NOTES**
- REFER TO SHEET R-2/A-4 FOR STUD WALL DETAILS.
 - REFER TO SHEET F-6/A-14 FOR COLUMN ENCLOSURE DETAILS.
 - REFER TO SHEET R-2/A-4 DETAIL B FOR TYPICAL CASED OPENINGS.
 - REFER TO SHEETS R-8A/A-14A & R-8B/A-14B FOR CEILING CONFIGURATION.
 - REFER TO SHEETS R-8A/A-14A & R-8B/A-14B FOR LOCATIONS OF RECESSED WALL STANDARDS.
 - G.C. IS RESPONSIBLE FOR LAYING OUT ALL INTERIOR WALLS AND TO INFORM INTERIOR FINISHING FIELD REPRESENTATIVE OR JOB CAPTAIN OF DISCREPANCIES BETWEEN PLAN AND ACTUAL LAYOUT PRIOR TO WALL CONSTRUCTION.

- WALL CONSTRUCTION LEGEND**
- NEW WALLS, 5/8" GYP. BD. EA. SIDE ON 5/8" METAL STUDS FROM FIN. FLOOR TO BOTTOM OF FIN. G.L.S. COORD. W/ CEILING PLAN. COORDINATE WITH STANDARD LOCATION PLAN.
 - NEW PARTITION 8'-0" HIGH (UNLESS OTHERWISE NOTED) COORDINATE WITH STANDARD LOCATION PLAN.
 - NEW 1" HR RATED WALL, 5/8" TYPE "X" GYP. BD. EA. SIDE ON 5/8" METAL STUDS FROM FINISH FLOOR TIGHT TO ROOF DECK. RE. SPEC'S FOR FIRE STOP.
 - NEW 2" HR RATED WALL WITH (2) LAYERS OF 5/8" TYPE "X" GYP. BD. EA. SIDE ON 5/8" METAL STUDS FROM FINISH FLOOR TIGHT TO ROOF DECK. RE. SPEC'S FOR FIRE STOP.
 - CURTAIN WALL REFER TO CEILING CONFIG. PLAN & CEILING DROP DETAILS SHEETS.
 - NEW WALLS, 5/8" GYP. BD. EA. SIDE ON 5/8" METAL STUDS FROM FIN. FLOOR TO 3" ABOVE FINISH CEILING. SOUND ATEN. BATT INSULATION RE. SPEC'S.
 - NEW WALLS TO BOTTOM OF FLOOR DECK OR ROOF DECK.
 - EXISTING WALLS TO REMAIN. NEW FINISHES AS REQUIRED BY PLANS, ELEV'S., ETC.
 - NEW 1 HOUR DEMISING WALL WITH SOUND ATTENUATION BLANKETS AND SECURITY MESH BY DEVELOPER.
 - NEW 1 HOUR DEMISING WALL WITH SOUND ATTENUATION BLANKETS AND SECURITY MESH BY DEVELOPER.
 - VALANCE BY FIXTURE CONTRACTOR.

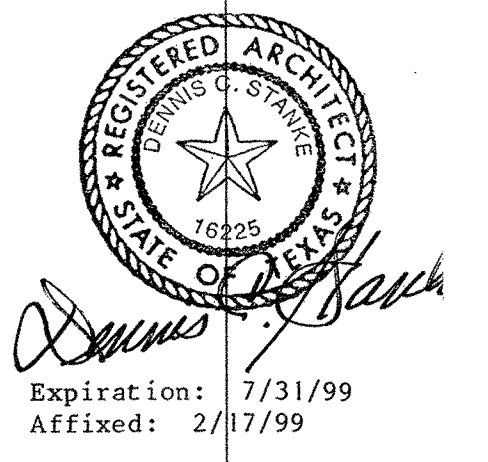

RPDG
 RETAIL PLANNING DESIGN GROUP
 ARCHITECTURE, INTERIOR PLANNING & DESIGN • CONSTRUCTION ADMINISTRATION OF BUILDINGS
 2801 WEST TITUS ROAD • CHARLOTTE, NC 28217-5550 • TEL: 704.351.0818 • FAX: 704.351.5533

CONSULTANTS
 BELLSROADS MALL
 GREENVILLE, TX
 NEW INSTALLATION

SHEET TITLE
PARTIAL DIMENSIONED STUD WALL FLOOR PLAN

REVISION	BY	DATE	DESCRIPTION
1			
2			
3			
4			

SHEETS
R-1B
 OF SHEETS
 ARCHITECTURAL SHEET NUMBER
A-3B
 OF SHEETS