

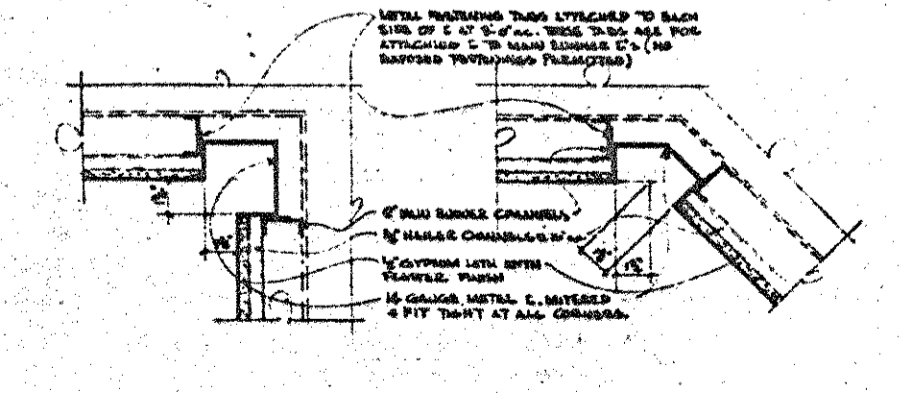


3 SECTION THRU CENTER COURT ROOF & WING WALL
SCALE 1/8" = 1'-0"

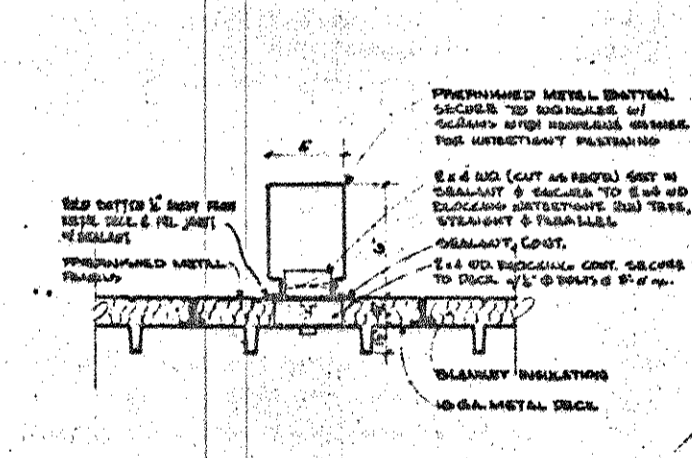


5 CORNER REVEAL DETAIL
SCALE 3/4" = 1'-0"


6 CORNER CEILING REVEAL DETAIL
SCALE 3/4" = 1'-0"

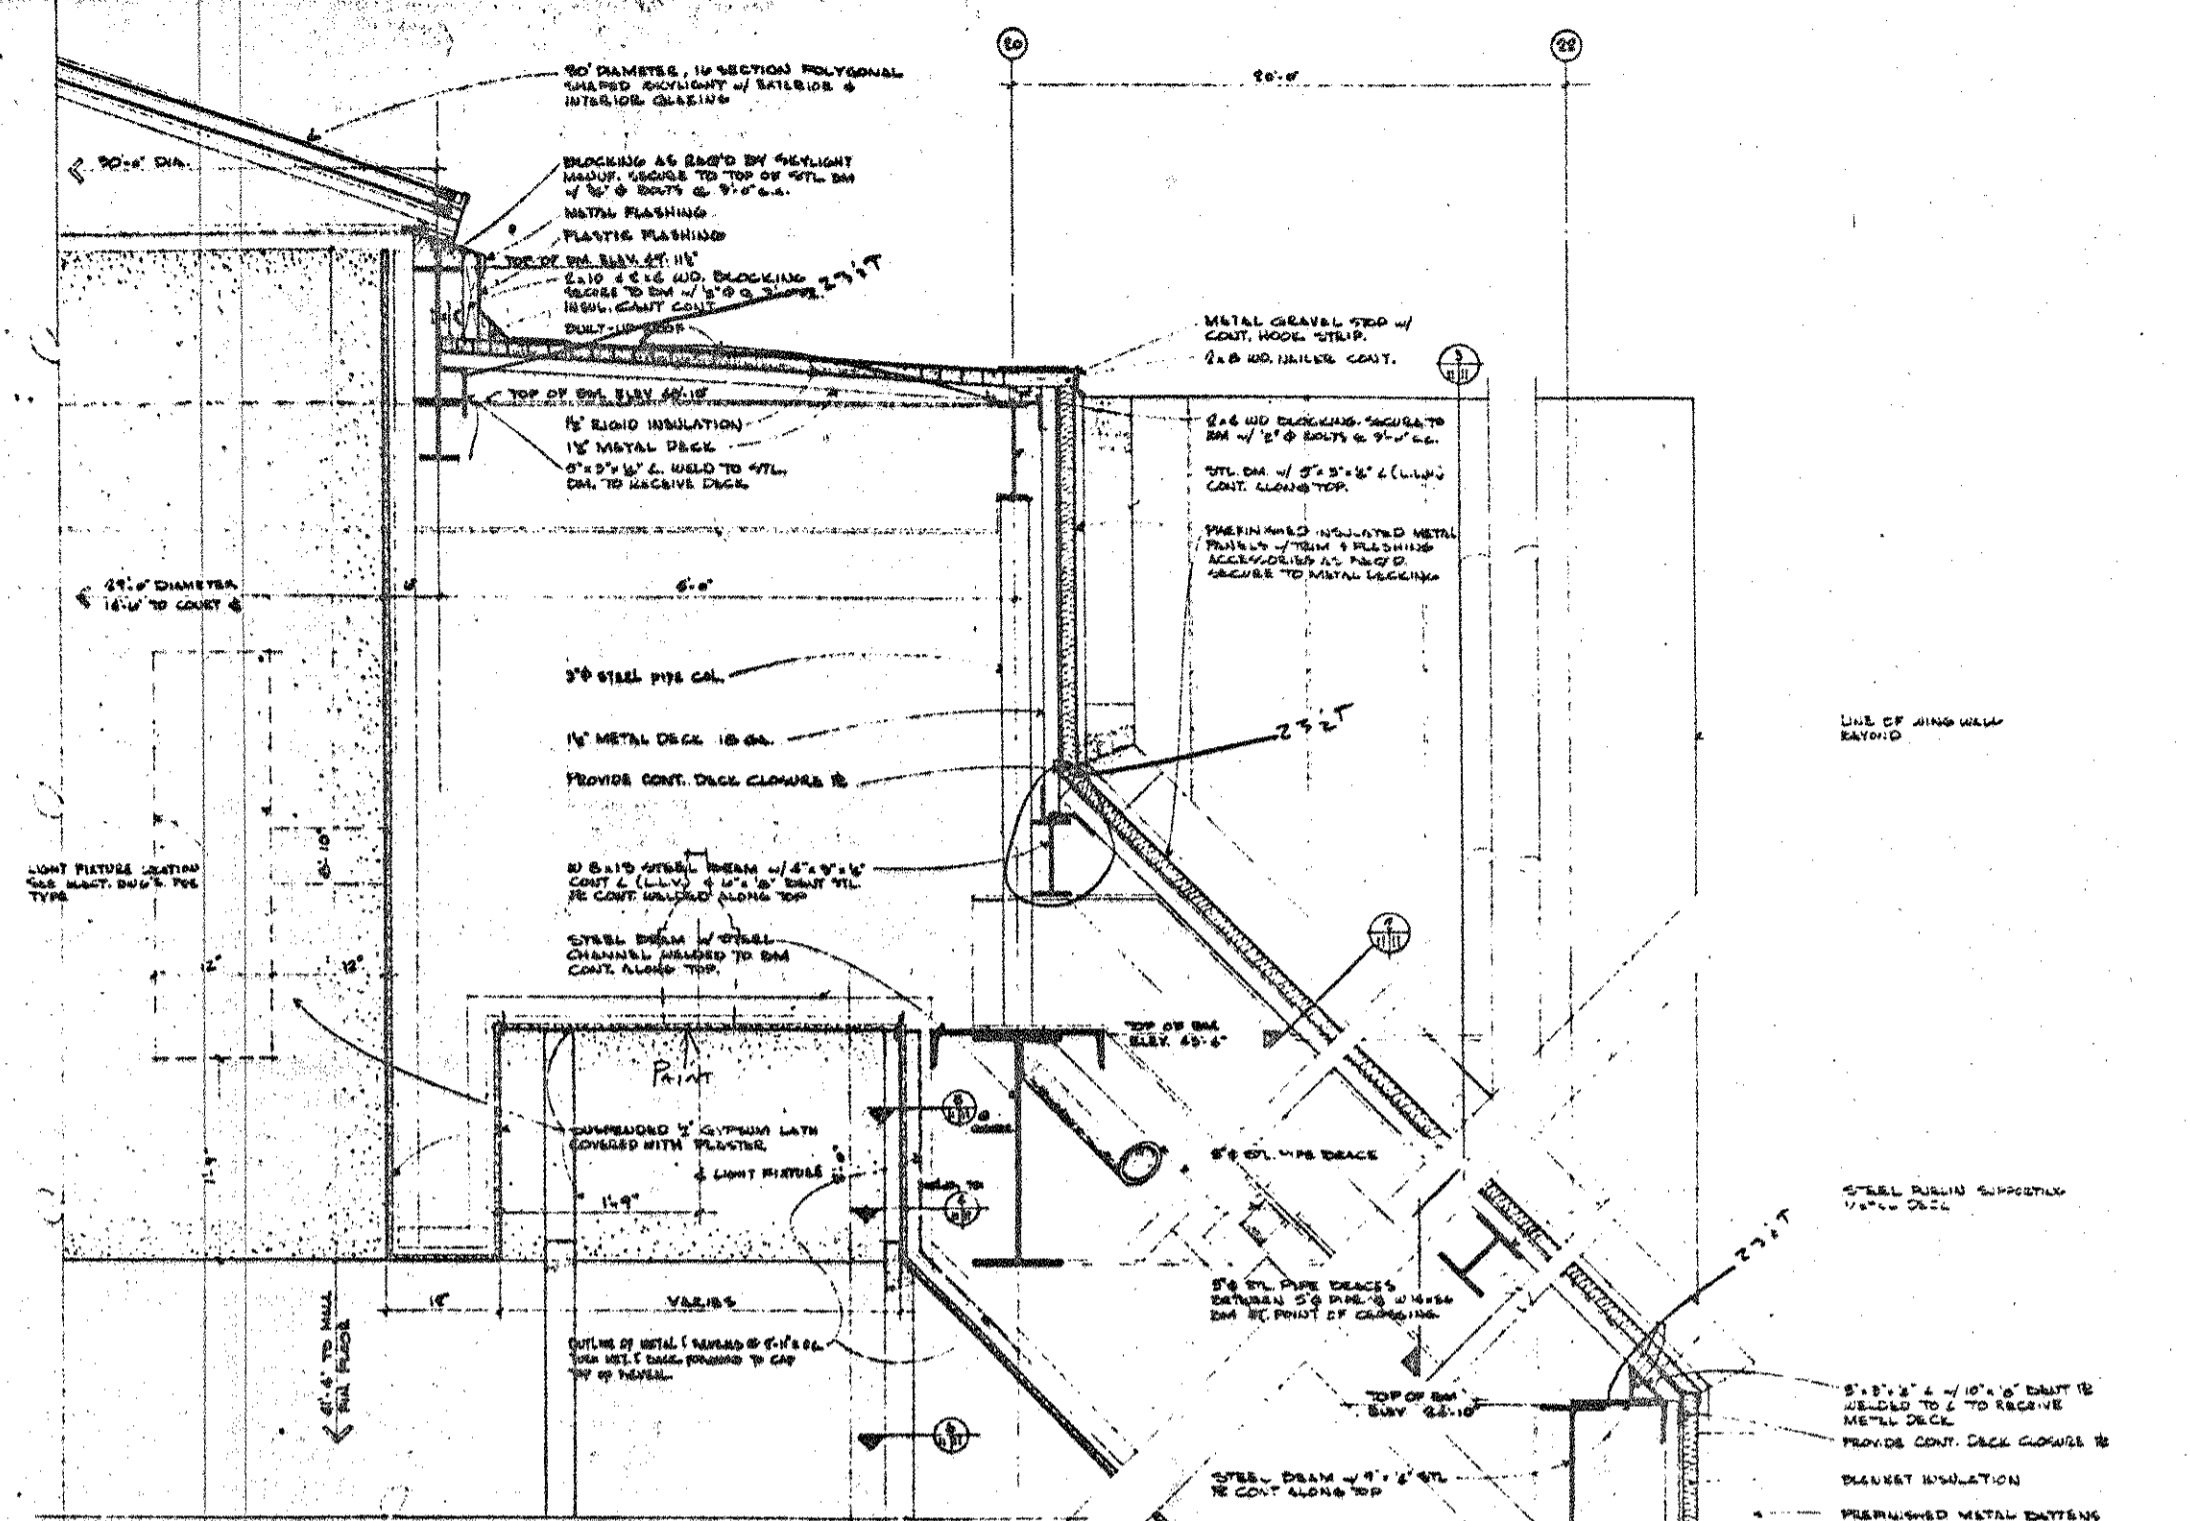

2 SECTION THRU TYPICAL ROOF BATTEN
SCALE 1/2" = 1'-0"

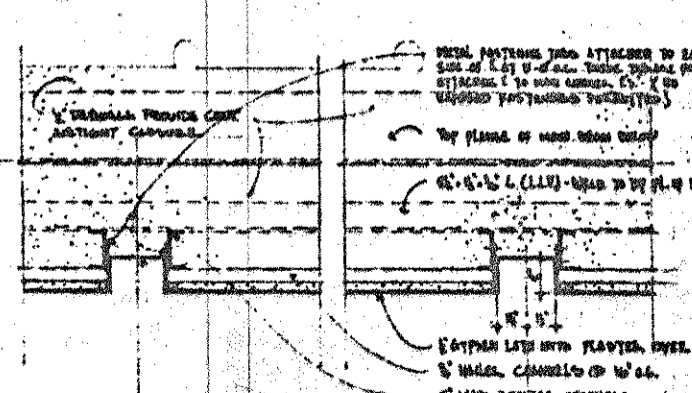

4 SECTION THRU REVEALS IN CENTER COURT CEILING
SCALE 3/4" = 1'-0"

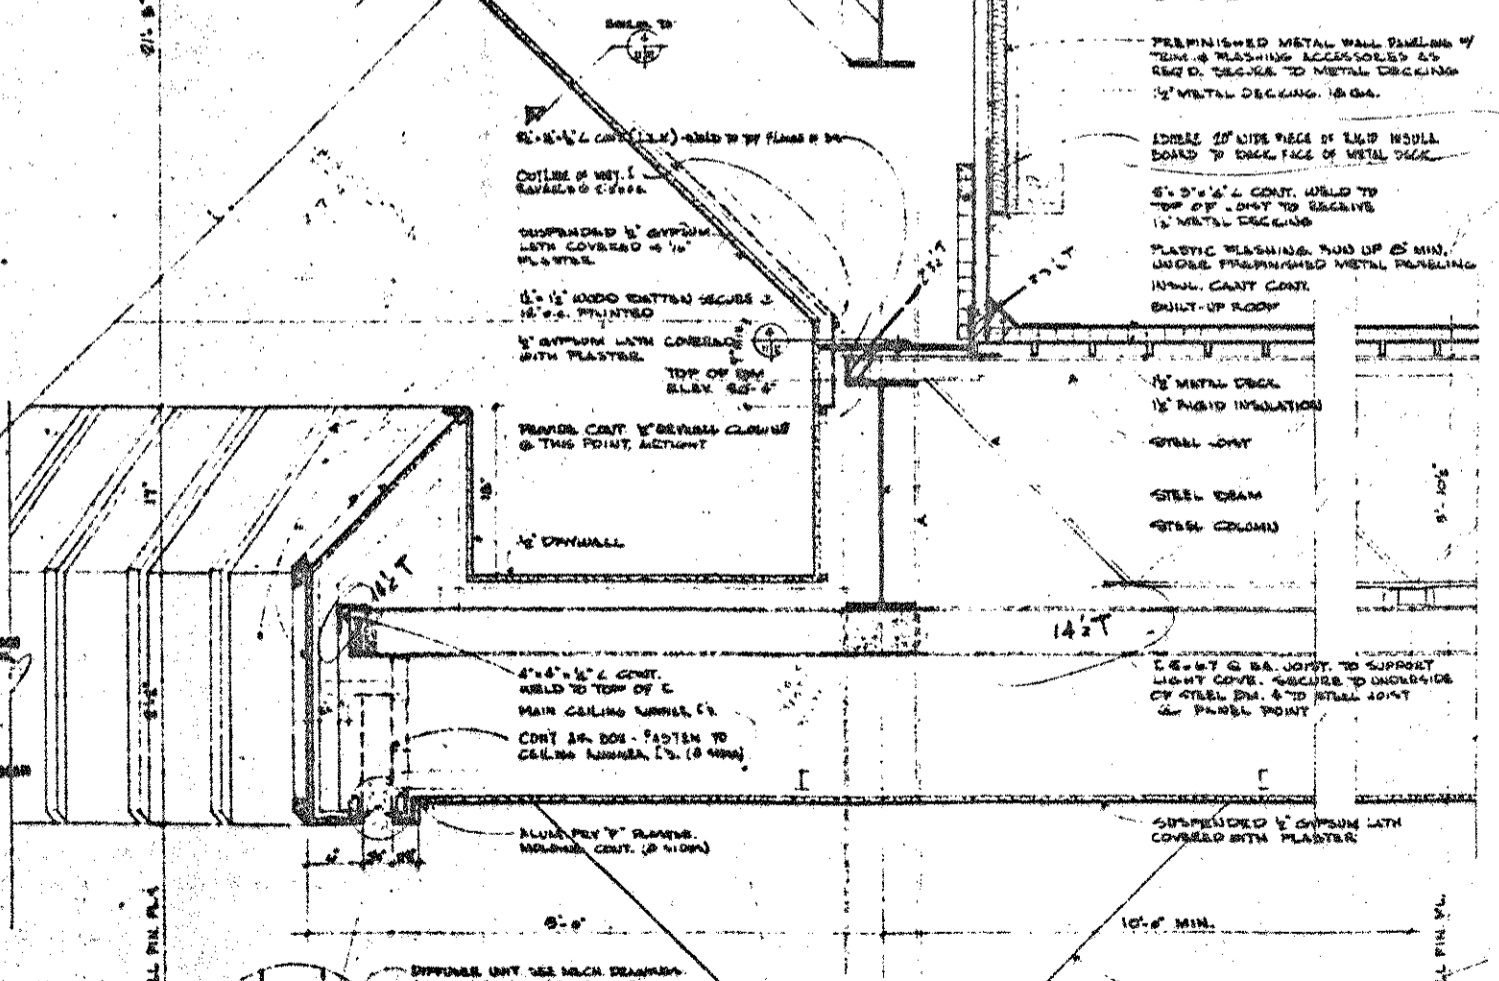

SECTION THRU ROOF OVER CENTER COURT (SYMMETRIC ROOF SIDES)
SCALE 1/8" = 1'-0"