

CONCORD MALL

BLOCKS 'E' & 'F'

DEVELOPMENT AND TRAFFIC SPACES

ARCHITECTURAL

- A1 FLOOR PLAN
- A2 WEST ELEVATION / SILL FINISHES / DETAILS OF STEAKING
- A3 EAST ELEVATION / SILL FINISHES / DOOR SOFCOLE AND DETAILS
- A4 SECTION THROUGH EXISTING WALL AND SLOTTING / DETAILS OF FINISH, TRIMS AND ROOF EDGE
- A5 WALL SECTIONS AND PLANS OF WALL ENTRANCES
- A6 SECTION THROUGH INTERSECTION OF EXISTING AND NEW WALL
- A7 WALL SECTION PLAN AND SECTION / ROOF CONNECTION DETAILS
- A8 WALL CORNER SLOTTING FRAMING / LIGHT CORE AND DIFFUSER DETAIL / SLOTTING JOINT DETAILS
- A9 SECTION THROUGH EXISTING COURT WALL AND ADJACENT BEAM / SECTION THROUGH COURT WALL / DETAILS
- A10 SECTION THROUGH COURT WALL AND SLOTTING / DETAILS
- A11 UPPER WALL SECTION THROUGH SLOTTING AND LIGHT CORE WALL / SECTION THROUGH NEW WALL AND RAIN CURT SYSTEMS J.O. FINISH
- A12 REINFORCED CONCRETE PLAN / CONTROL JOINT DETAILS
- A13 PLAN OF WALL TERRAZZO AND OTHER FLOOR FINISHES / DETAILS
- A14 PLASTER-BENCH PLAN, ELEVATION, SECTION, AND DETAILS
- A15 ROOF PLAN / SLOTTING JOINT / ROOF SCREED DETAILS

STRUCTURAL


- S1 FOUNDATION PLAN
- S2 DEEP FOUNDING PLAN
- S3 FOUNDATION AND FRAMING DETAILS, NOTES, AND SCHEDULES

MECHANICAL

- M1 FLOORING & FIRE PROTECTION LAYOUT PLAN
- M2 DUCT LAYOUT, DIAGRAM, & SERVICE CORRIDOR SECTION
- M3 HVAC DUCT PLAN & SECTION

ELECTRICAL

- E1 TRUNKING LAY LAYOUT
- E2 LIGHTING PLANS
- E3 ELECTRICAL POWER PLAN
- E4 ELECTRICAL ROOM DETAILS & FIRE ALARM RISER DIAGRAM
- E5 ONE LINE DIAGRAM, LEGENDS & SCHEDULES

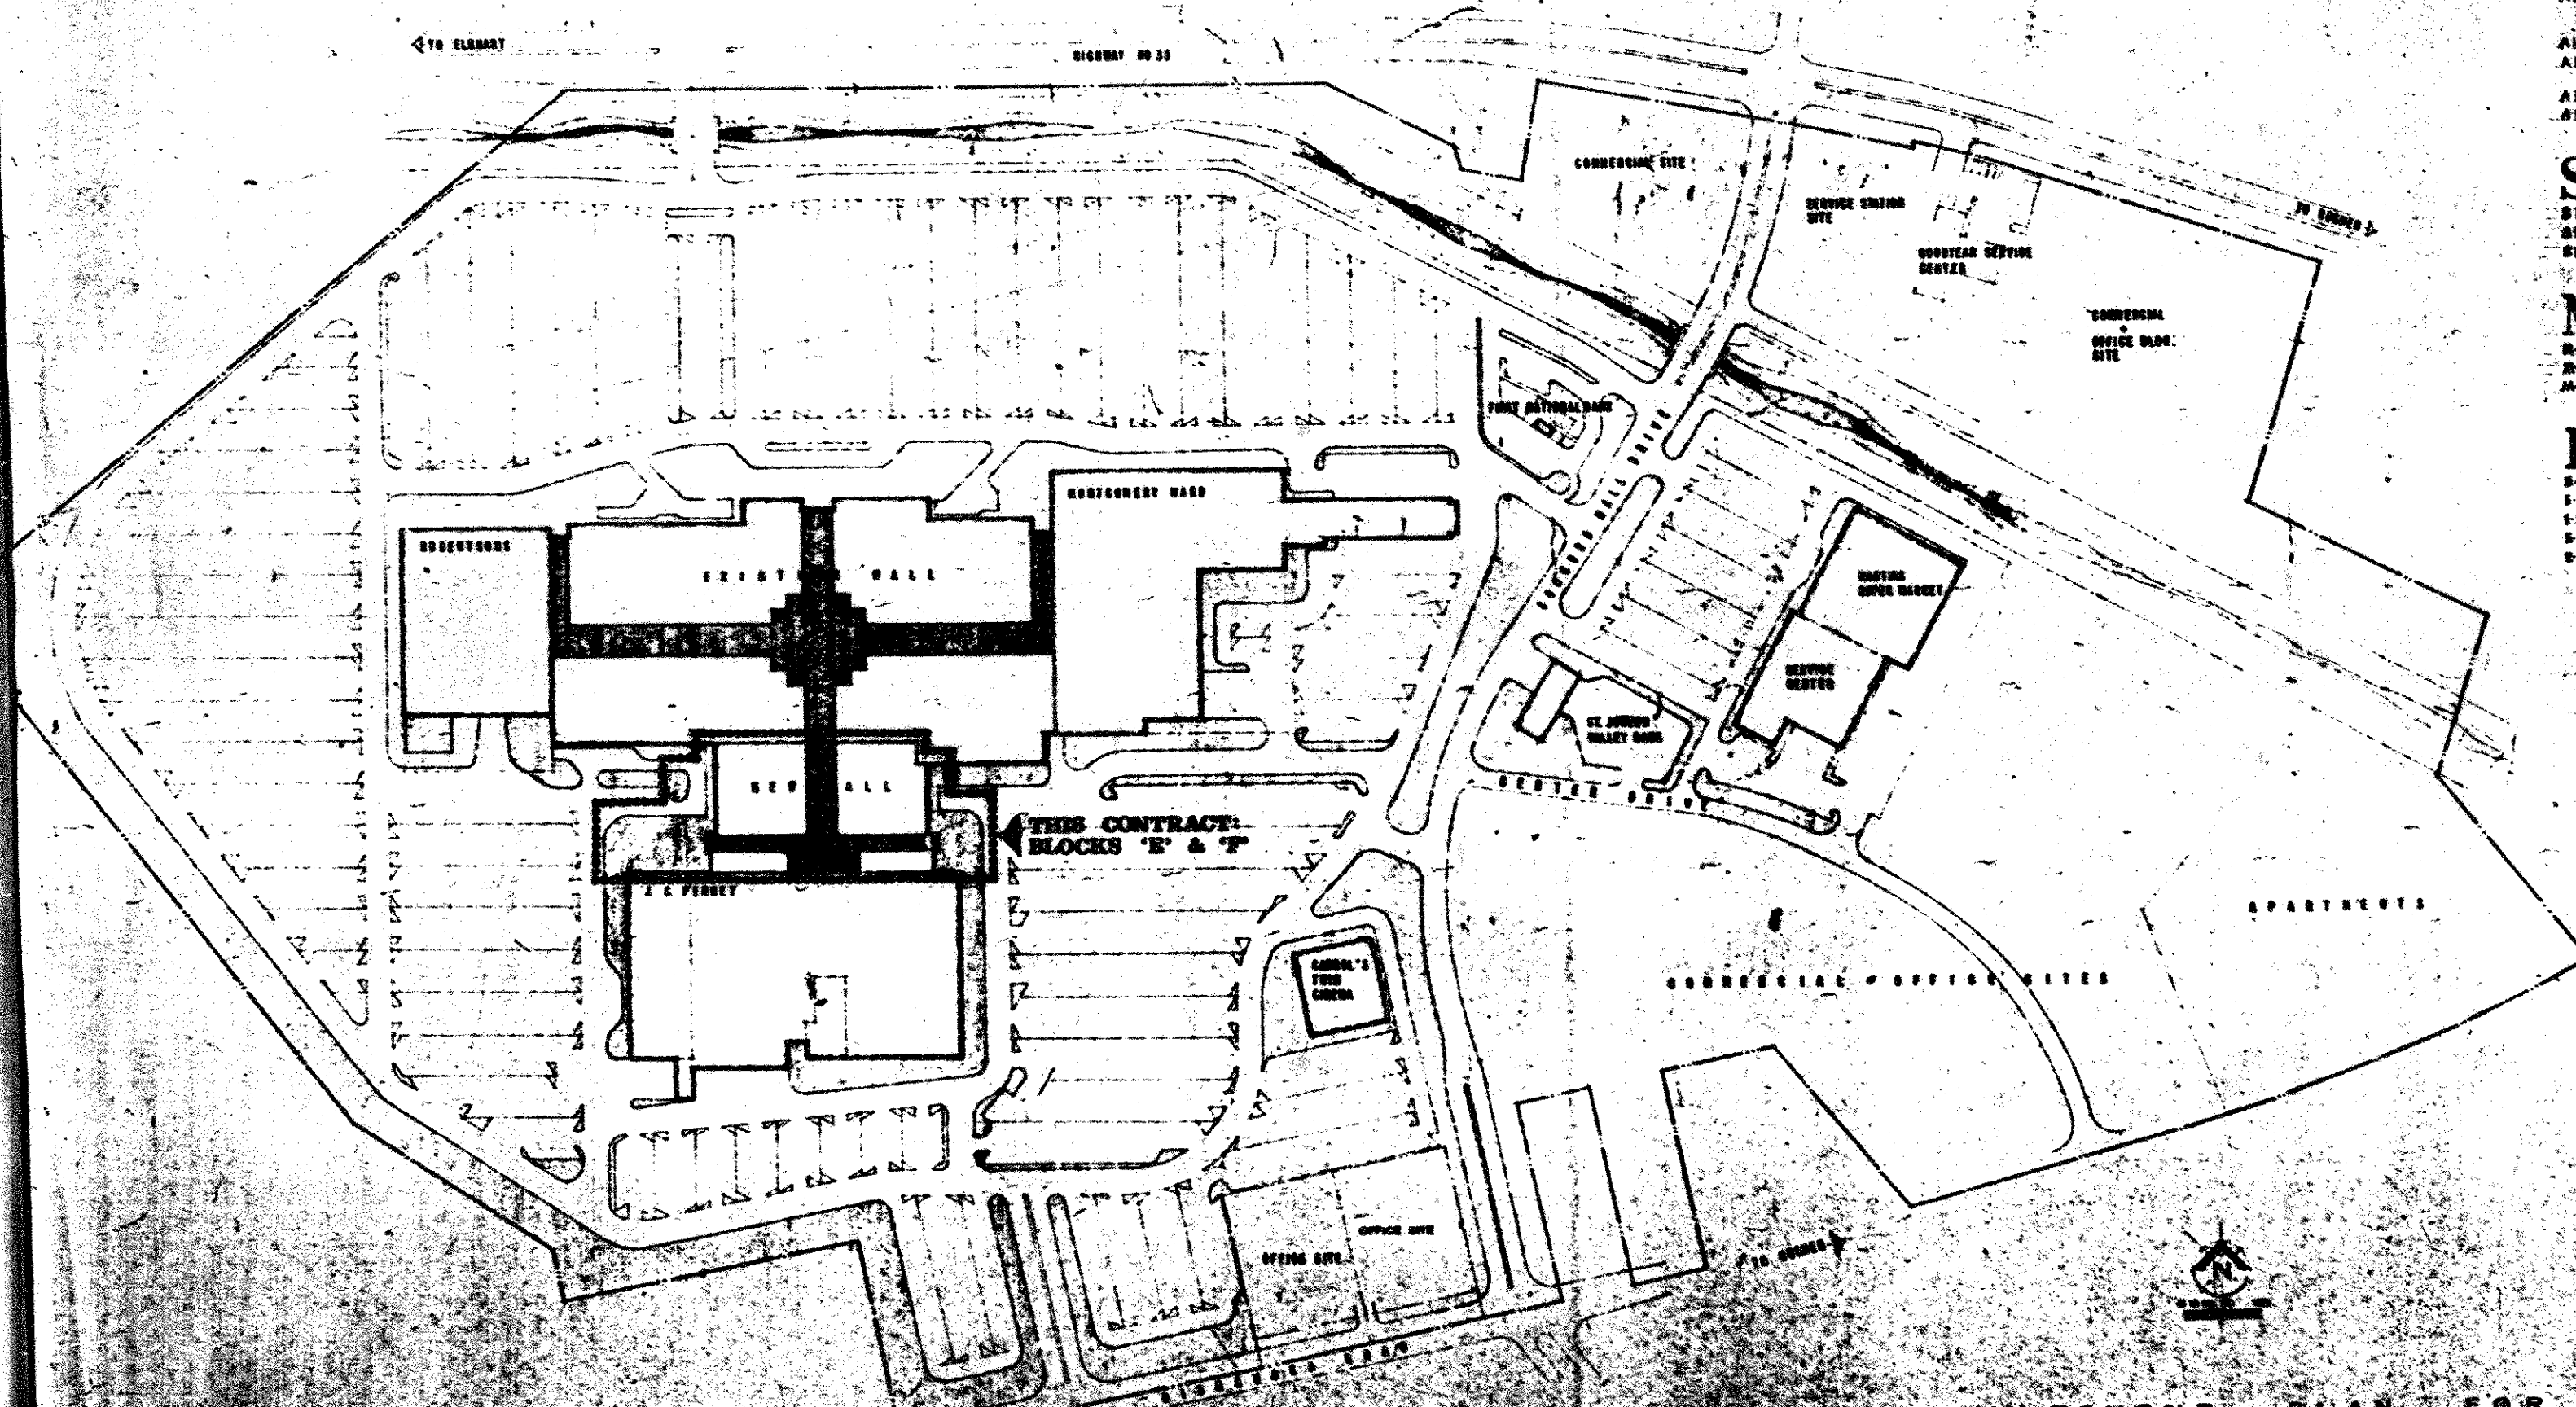

SITE DEVELOPMENT PLAN FOR
CONCORD MALL
 ELKHART-GOSHEN, INDIANA



28