



WEST ELEVATION
SC. 1/16"


DETAIL OF FAULT JOINT BUILDING

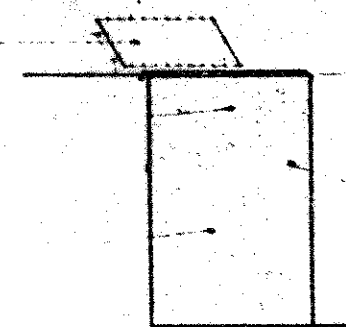

DETAIL OF FAULT JOINT BUILDING
SC. 1/8"

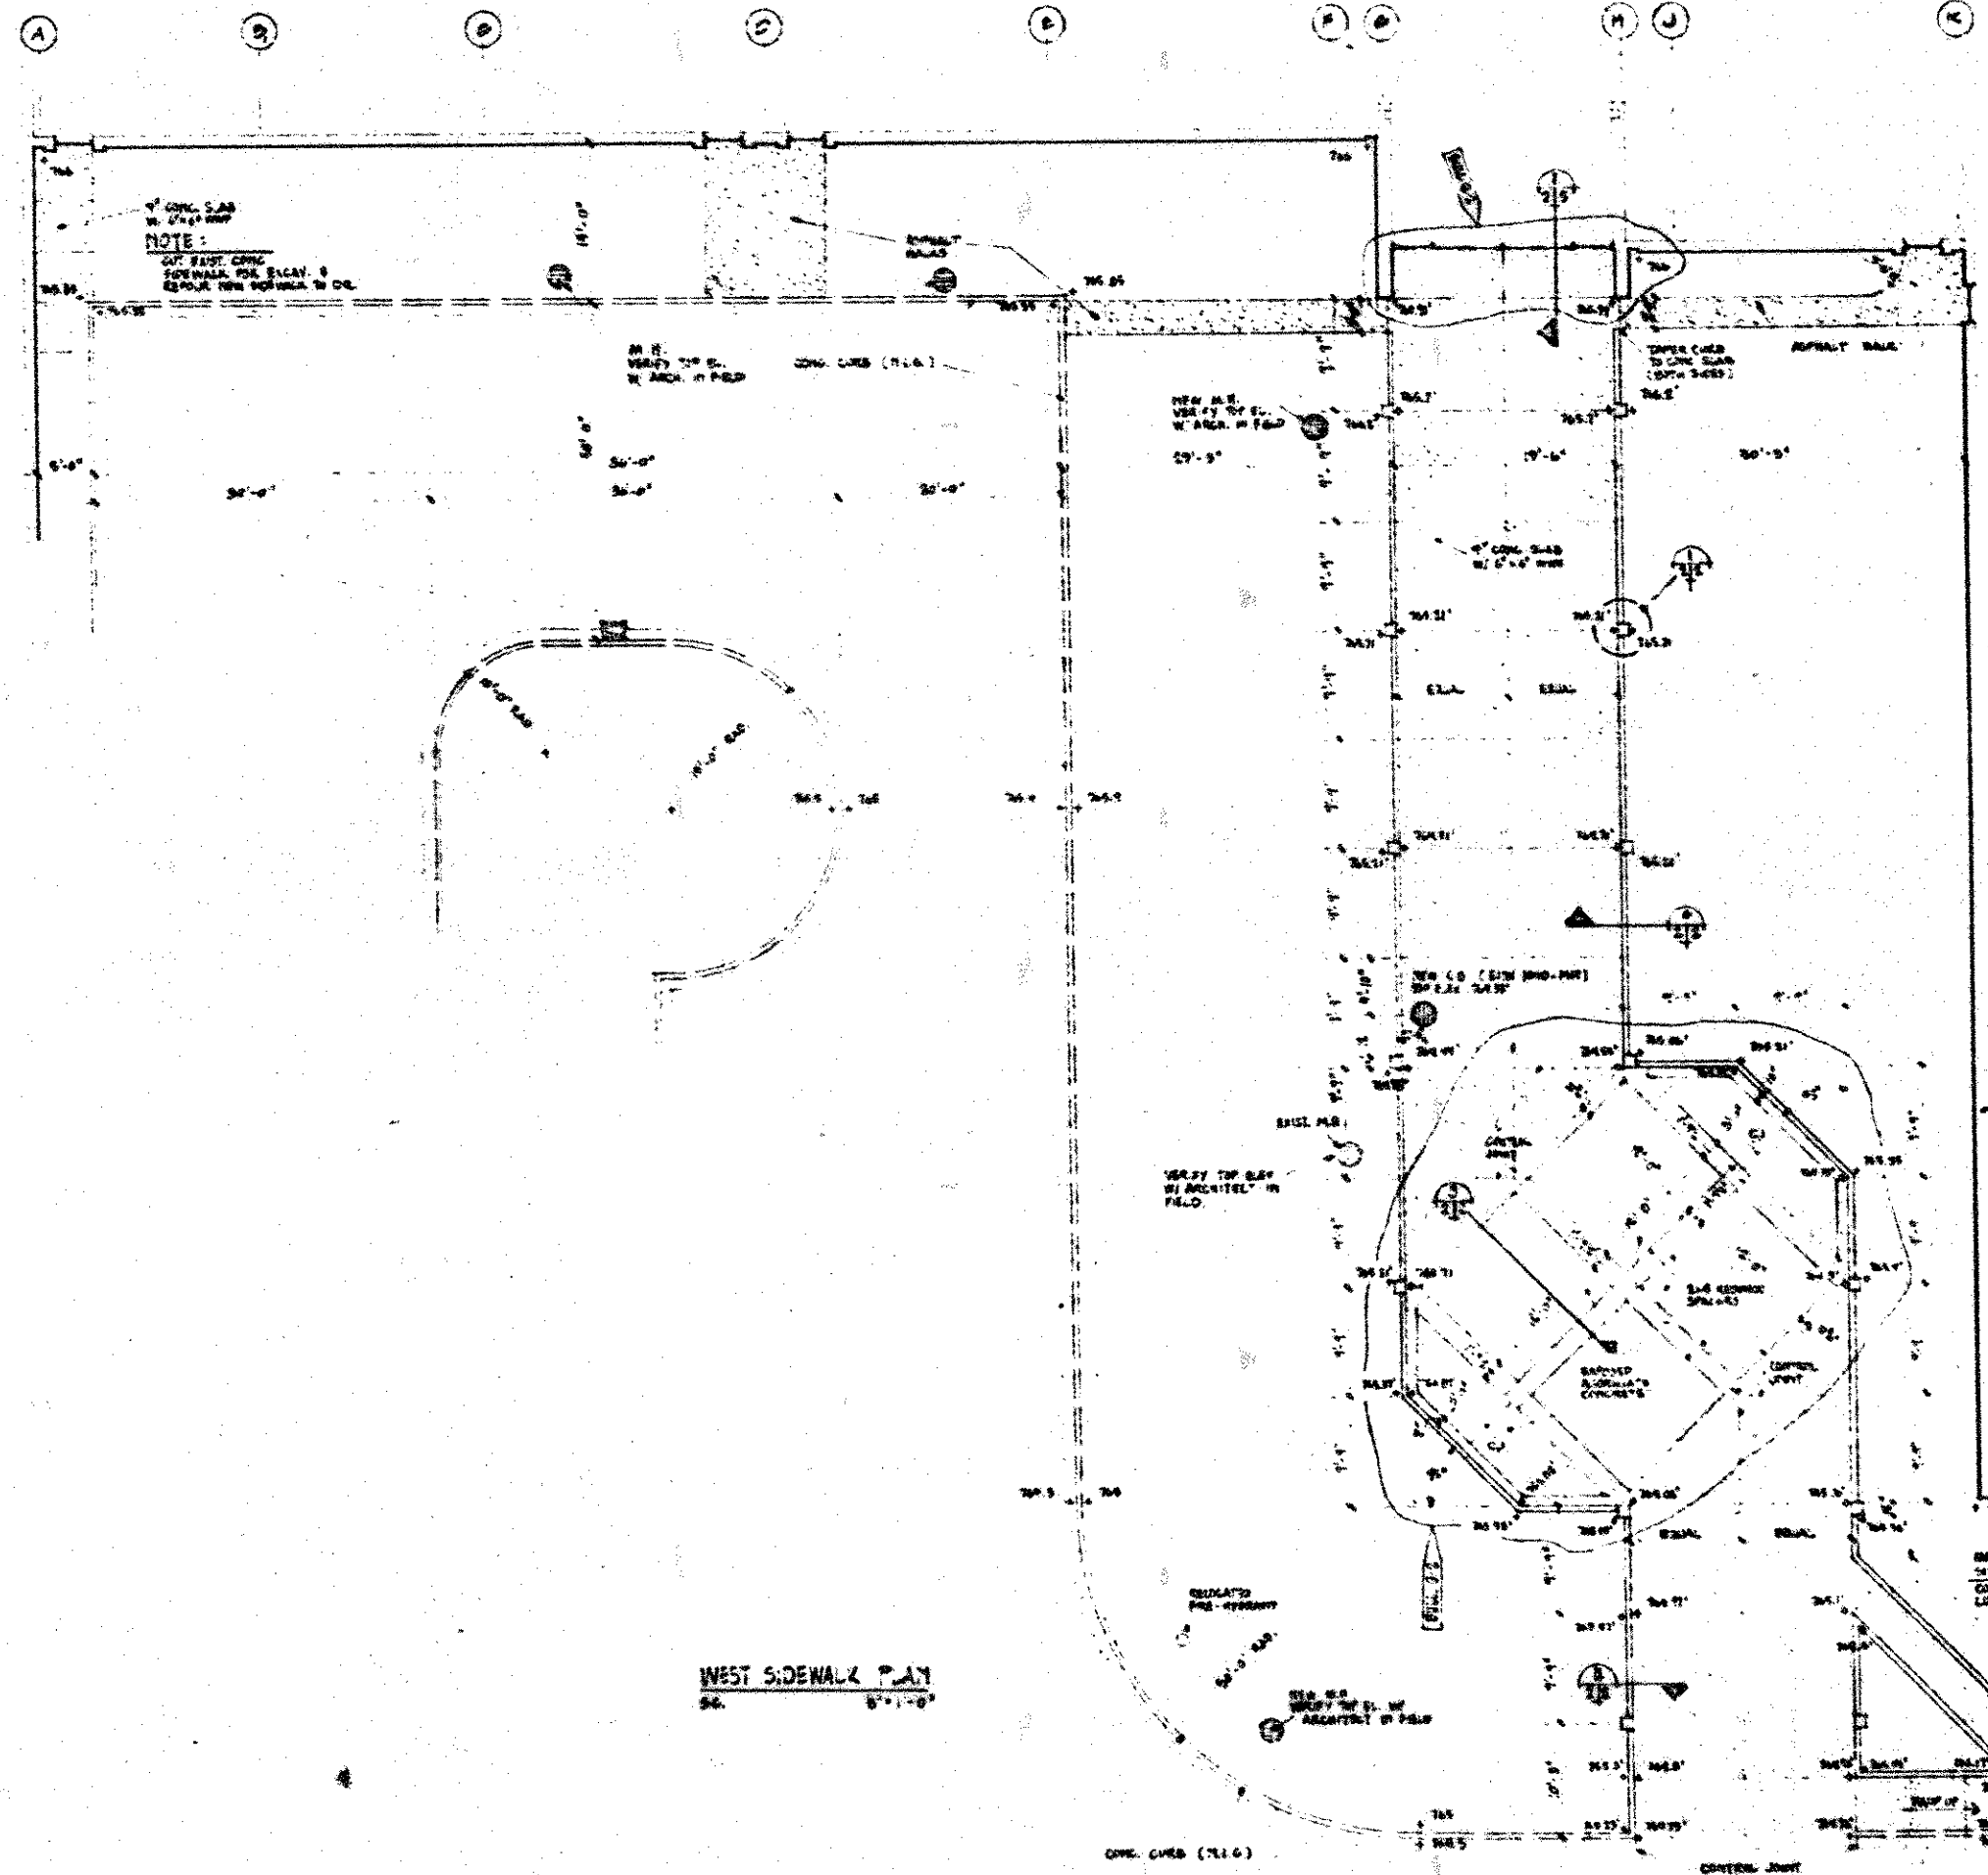


WEST SIDEWALK PLAN
SC. 1/16"

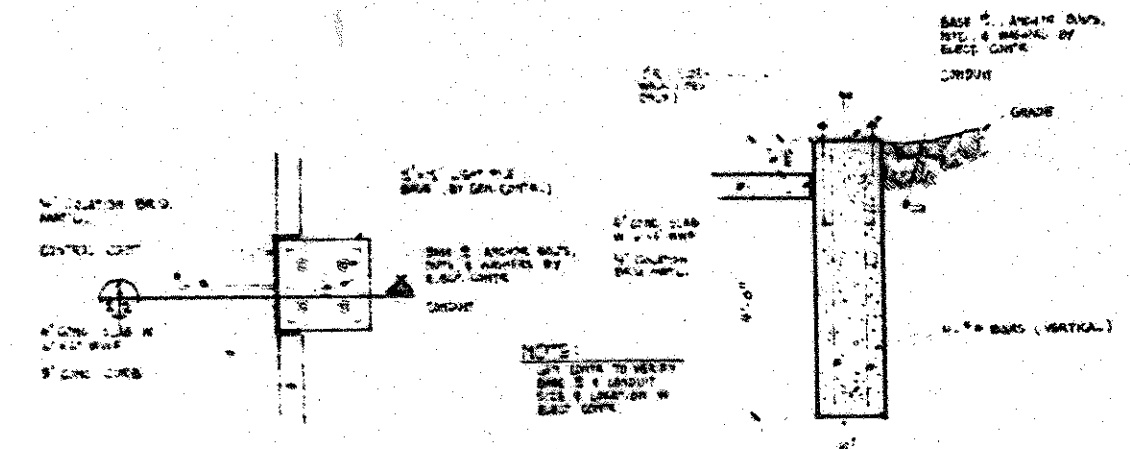


1 PLAN OF TYP. LIGHT POLE BASE
SC. 1/16"

2 TYP. LIGHT POLE BASE
SC. 1/16"

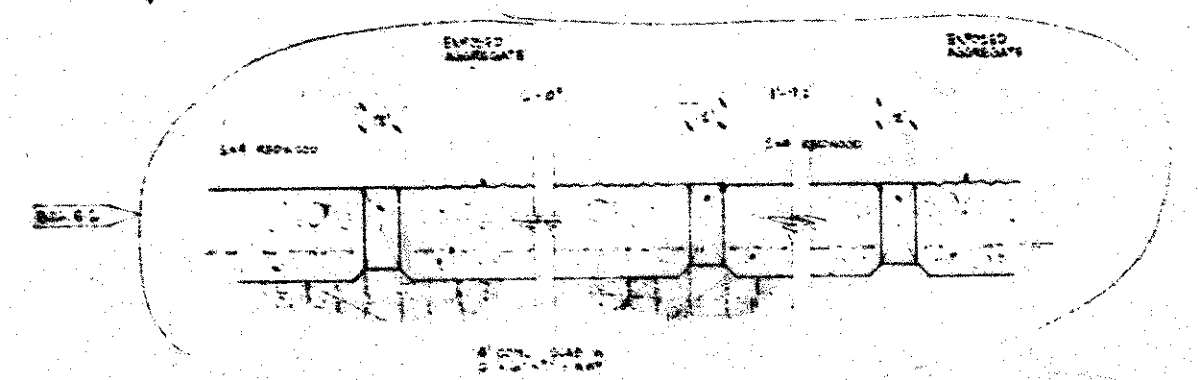

3 REINFORCED CONCRETE JOINT
SC. 1/16"

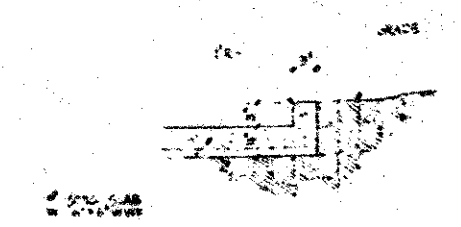

4 TYPICAL CURB DETAIL
SC. 1/16"

STEENWYK • THRALL ARCHITECTS
35 Lafayette N.E., Grand Rapids, Michigan 49503

CONCORD WALL SYSTEMS
ELECTRIC

WEST ELEVATION / SIDE PLANCHINGS / DETAILS OF SIDEWALK

A2