




FLOOR PLAN OF PLANTER BENCH AND ADJACENT AREA
1/2" = 1'-0"

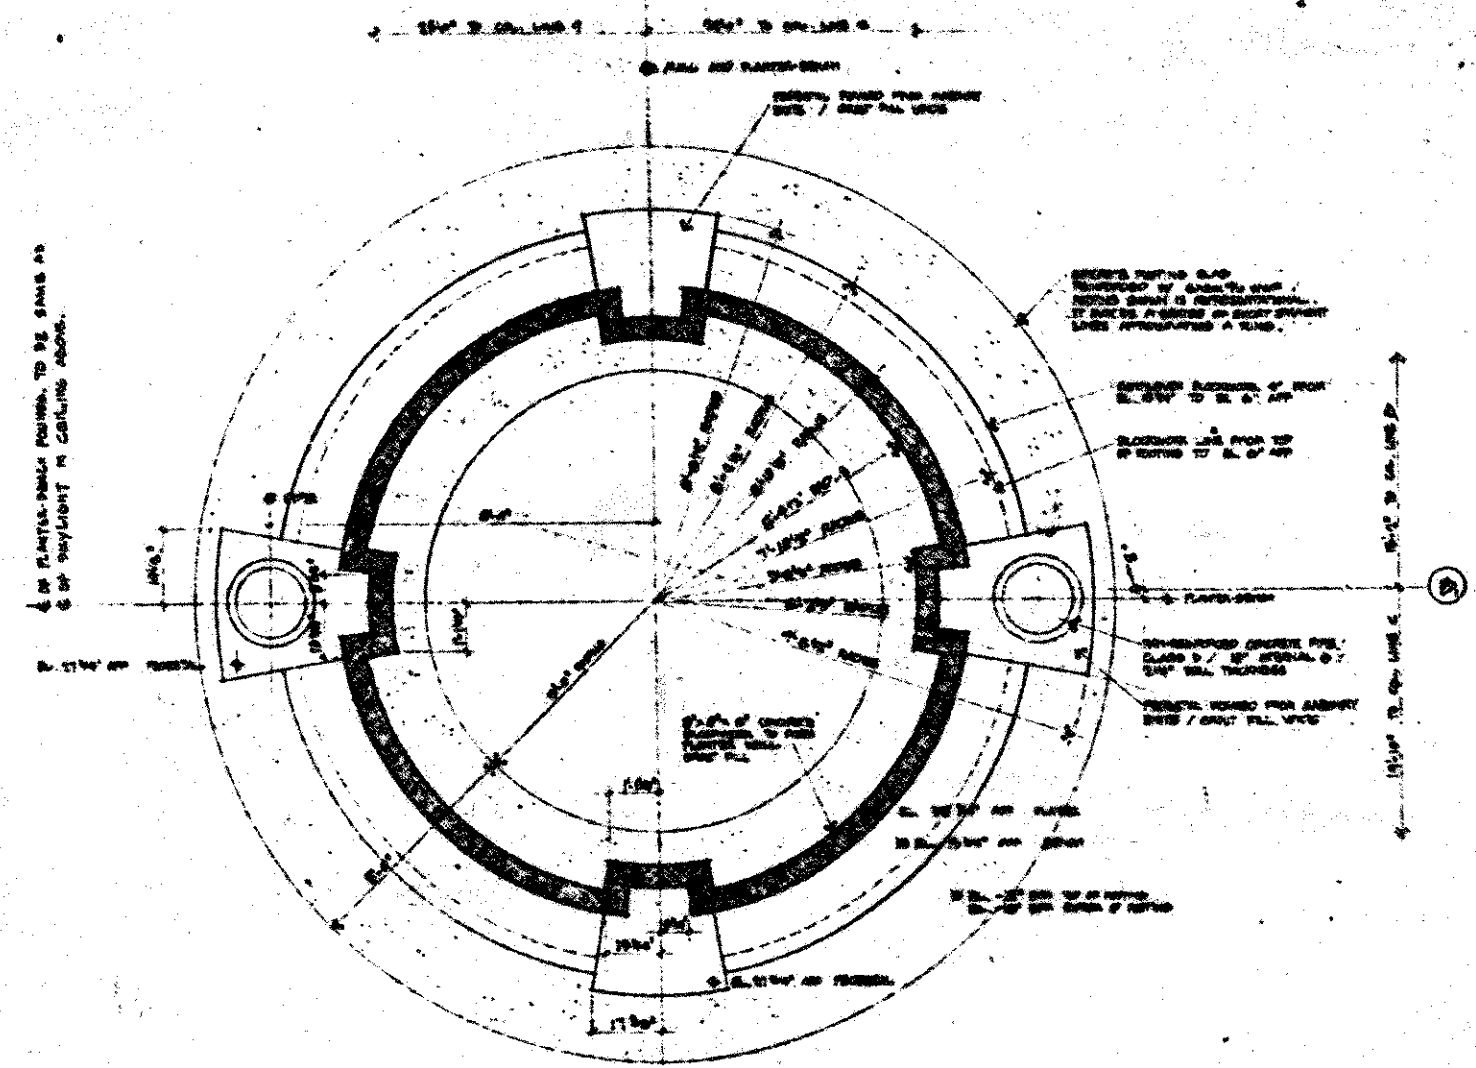


FOUNDATION PLAN SECTION CUT AT TOP OF PLANTER LOOKING DOWN
1/2" = 1'-0"

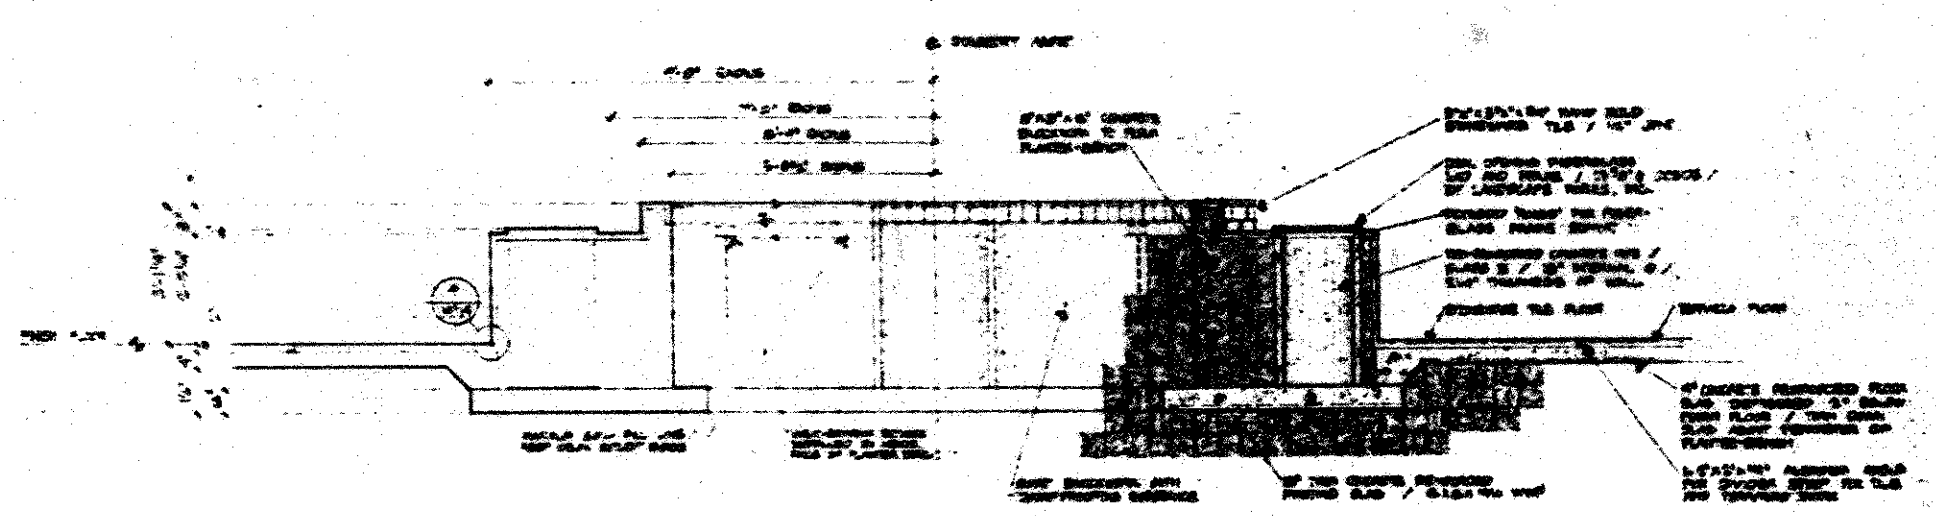


CROSS SECTION THRU CENTER OF PLANTER BENCH
1/2" = 1'-0"

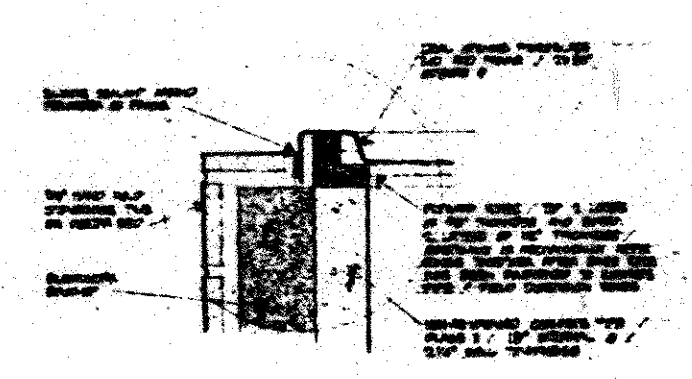


1 WATER/AIR LINE FROM TO PEDISTAL
1/2" = 1'-0"

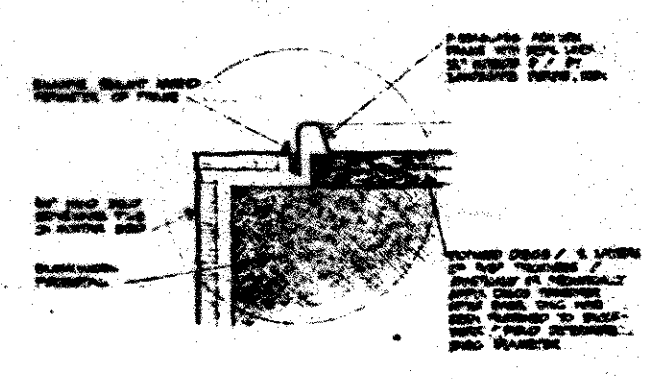


2 AIR LINE FROM TO PEDISTAL
1/2" = 1'-0"

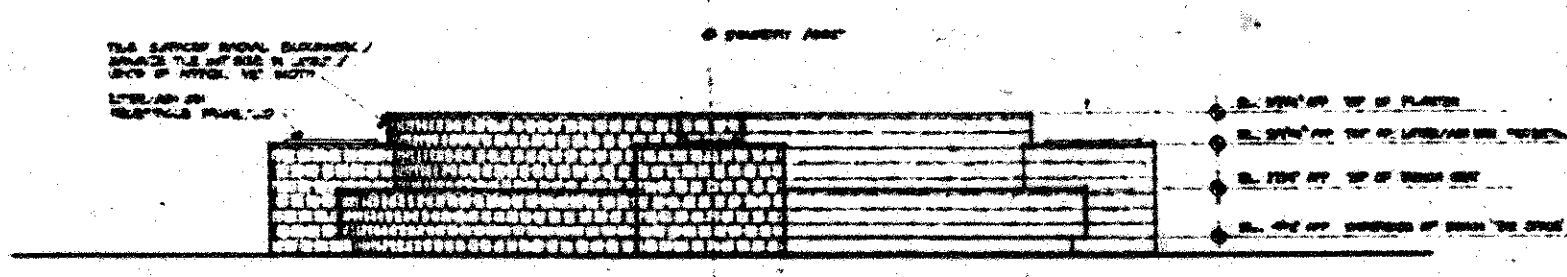

SECTION OF PLANTER BENCH
1/2" = 1'-0"

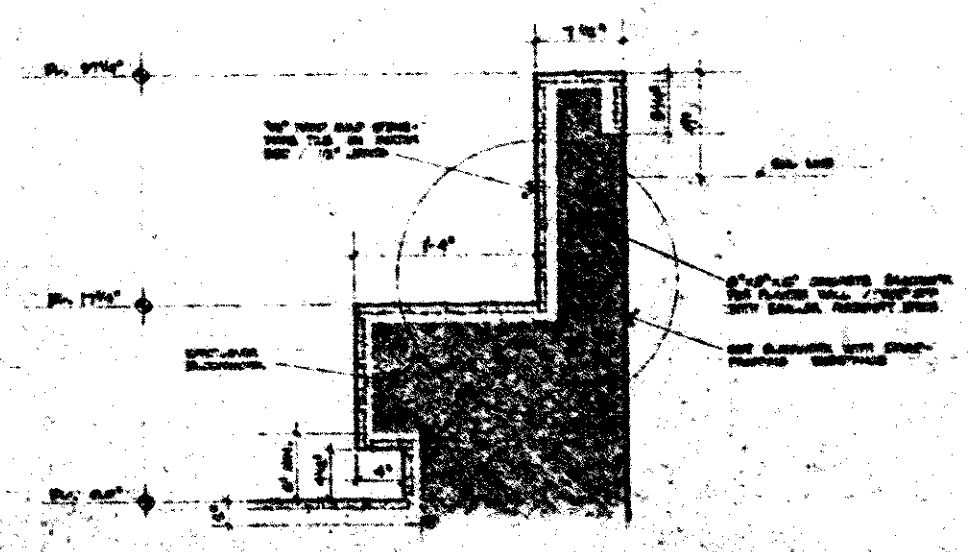

3 SECTION THRU BENCH-PLANTER
1/2" = 1'-0"

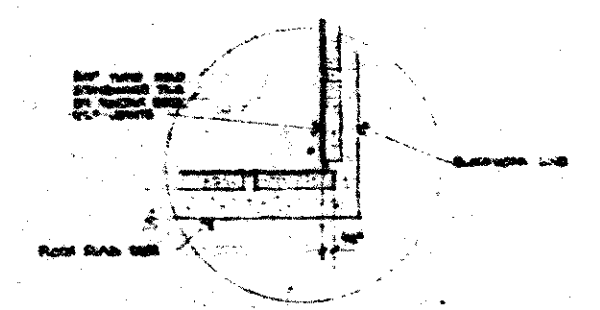

4 BASE AT FLOOR TO PEDISTAL
1/2" = 1'-0"



STEENWYK · THRALL ARCHITECTS
38 Lafayette N.E., Grand Rapids, Michigan 49503
CONCORD MA S.E. L.L. THORNTON
PLANTER BENCH PLAN, ELEVATION, SECTION, AND DETAILS
A14