


C.J. = CONTROL JOINT
 CONTROL JOINT TO EXTEND BY WALL (SEE ELEVATIONS & FLOOR PLAN)
 THAN OVER 8" THEN PLACE GASKETS DIRECTLY ABOVE WALL CONTROL JOINT
 THAN DOWN BACK FACE OF PARAPET WALL. ALL EXTERIOR JOINTS TO HAVE
 SEALANT JOINT AS PER SPECIFICATIONS.


FIXTURE LEGEND

	RECESSED LIGHT FIXTURE		SURFACE MOUNTED LIGHT FIXTURE
	AIR DIFFUSER		RETURN AIR GRILLE

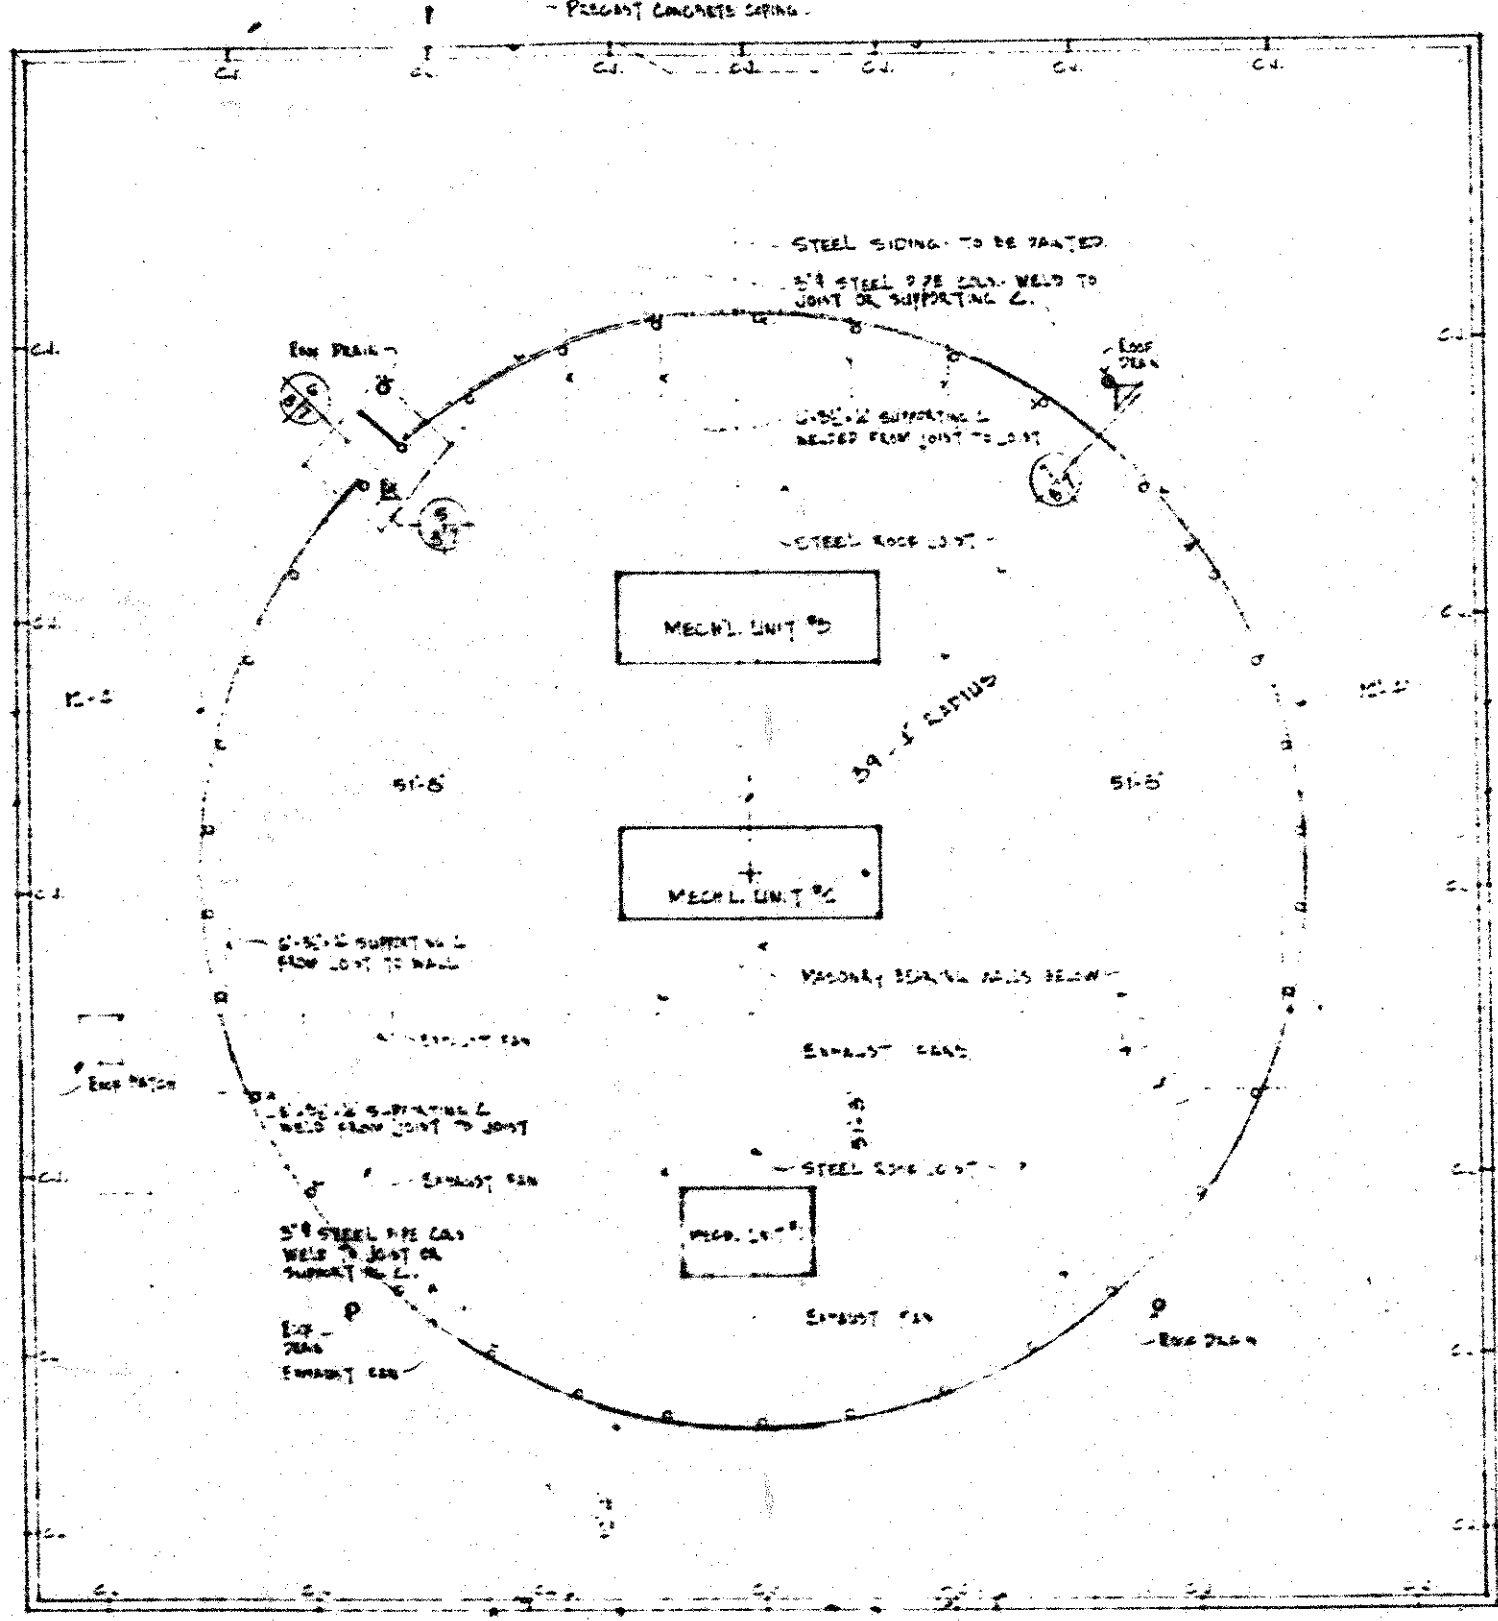


NOTES:
 1. SEE ELEVATIONS FOR WALL JOINTS TO BE PAINTED & REPAIR TO BE MADE TO MATCH EXISTING WALL.
 2. SEE ELEVATIONS FOR WALL JOINTS TO BE PAINTED & REPAIR TO BE MADE TO MATCH EXISTING WALL.

ROOF PLAN
 SCALE 5'-10"

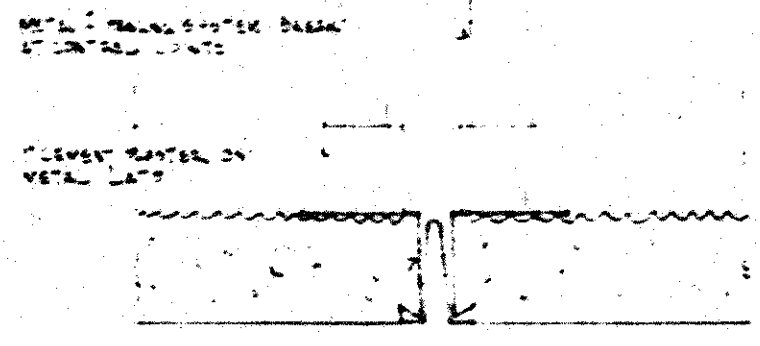

CONTROL JOINT JOINT BEAD FOR NEW PLASTER START

3 CEM. PLASTER SOFFIT CONTROL JOINT DETAIL
 FULL SIZE

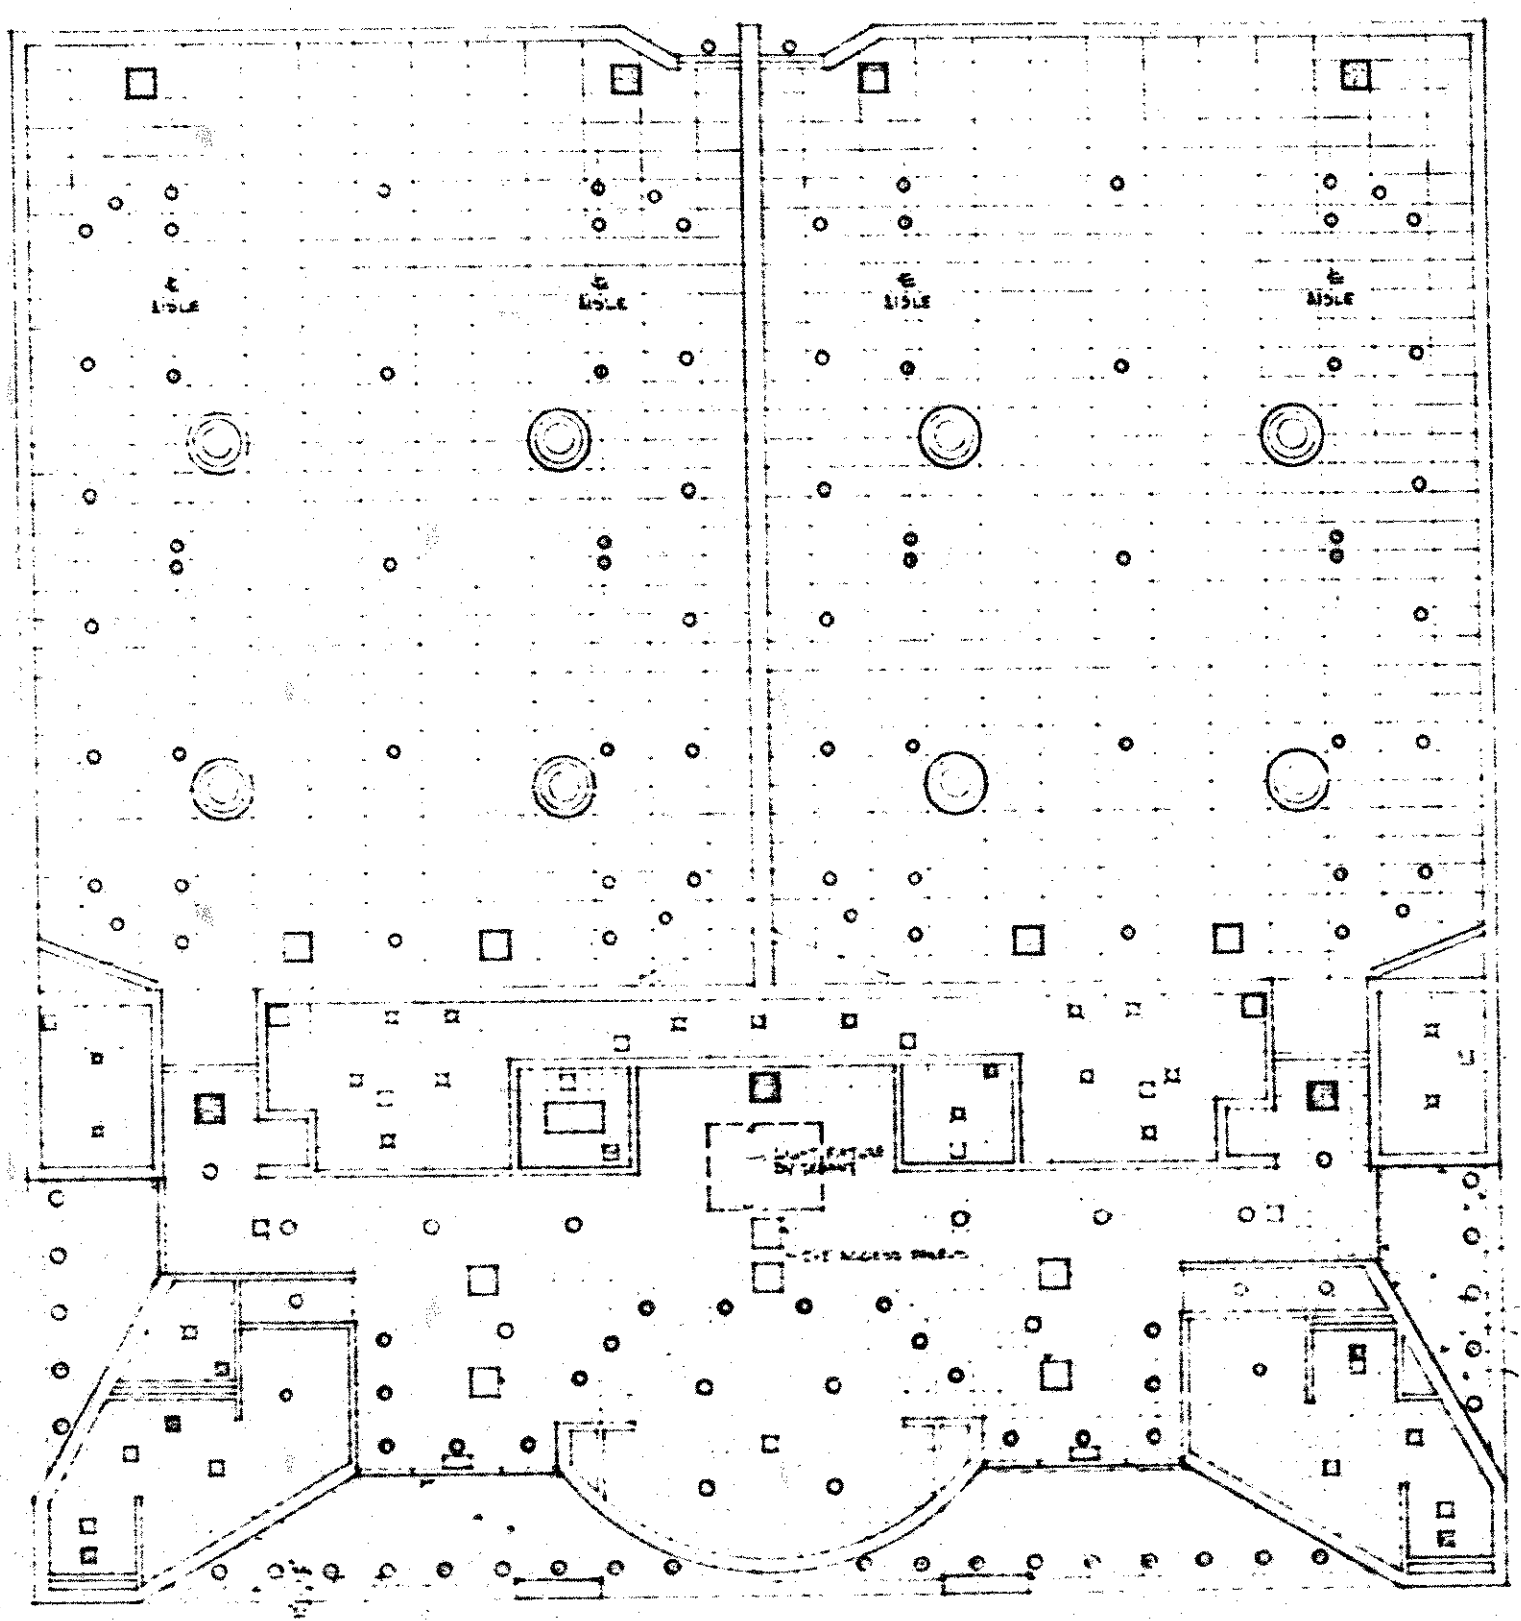

FLY VENTED OR SCREENED
 RECESSED LIGHT FIXTURE
 FLY VENTED OR SCREENED
 CEMENT PLASTER SOFFIT & CONTROL JOINT

REFLECTED CEILING PLAN
 SCALE 5'-10"

FLY VENTED OR SCREENED
 RECESSED LIGHT FIXTURE
 PLASTER CONTROL JOINT
 CEMENT PLASTER

DATE ISSUED
 JUNE, 1972
 PROJECT NO.
 700-2

TWIN CINEMA
 CONCORD MALL
 ELKHART INDIANA

STENWYK · THRAL ARCHITECTS
 MICHI GAN
 GRAND RAPIDS

700-2

