




1 ALTERNATE ROOF FLASHING DETAIL
A6-3 SCALE: 3" = 1'-0"

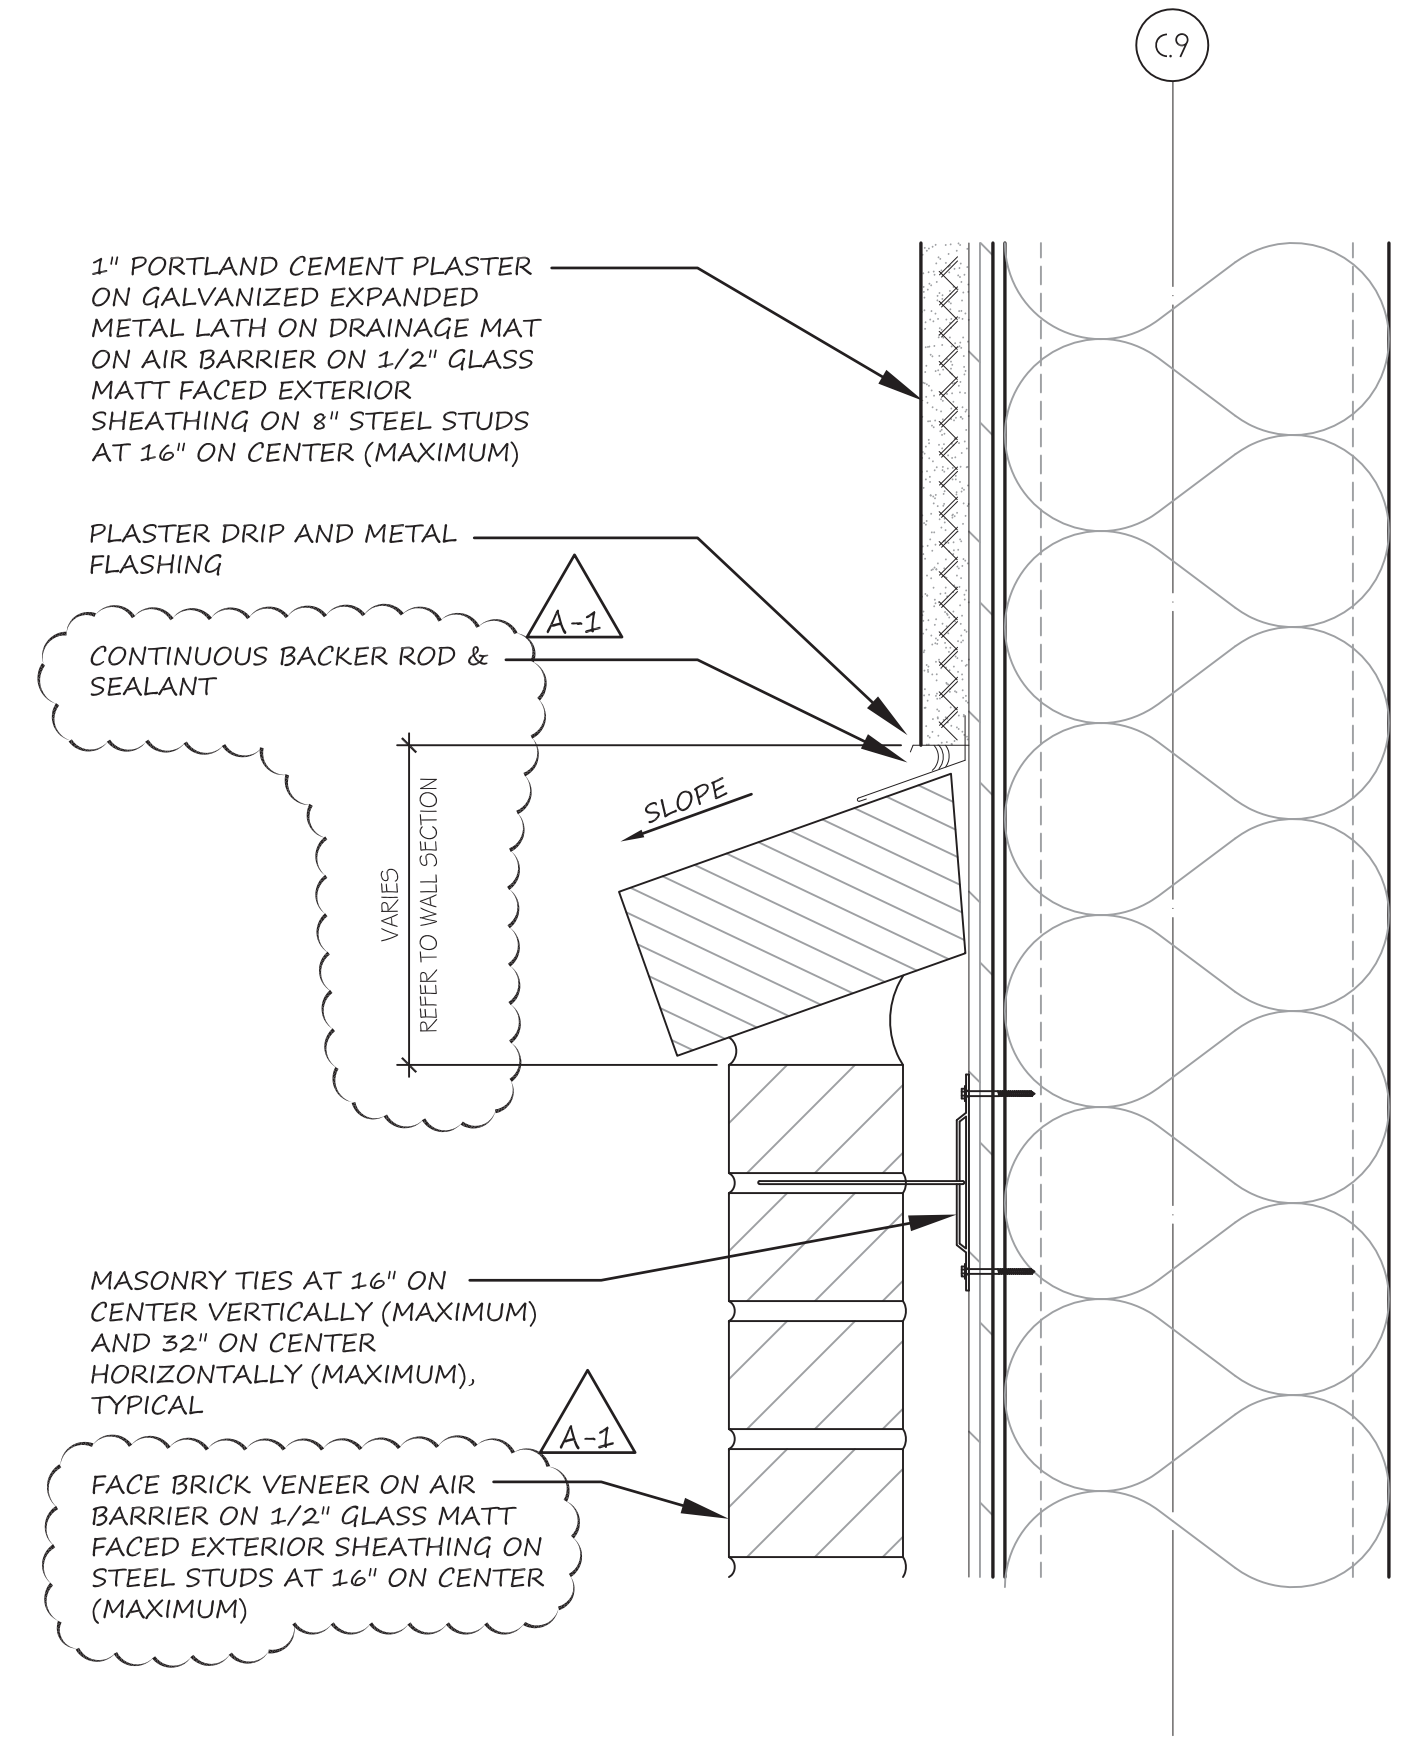


3 BRICK TO PLASTER DETAIL
A6-3 SCALE: 3" = 1'-0"

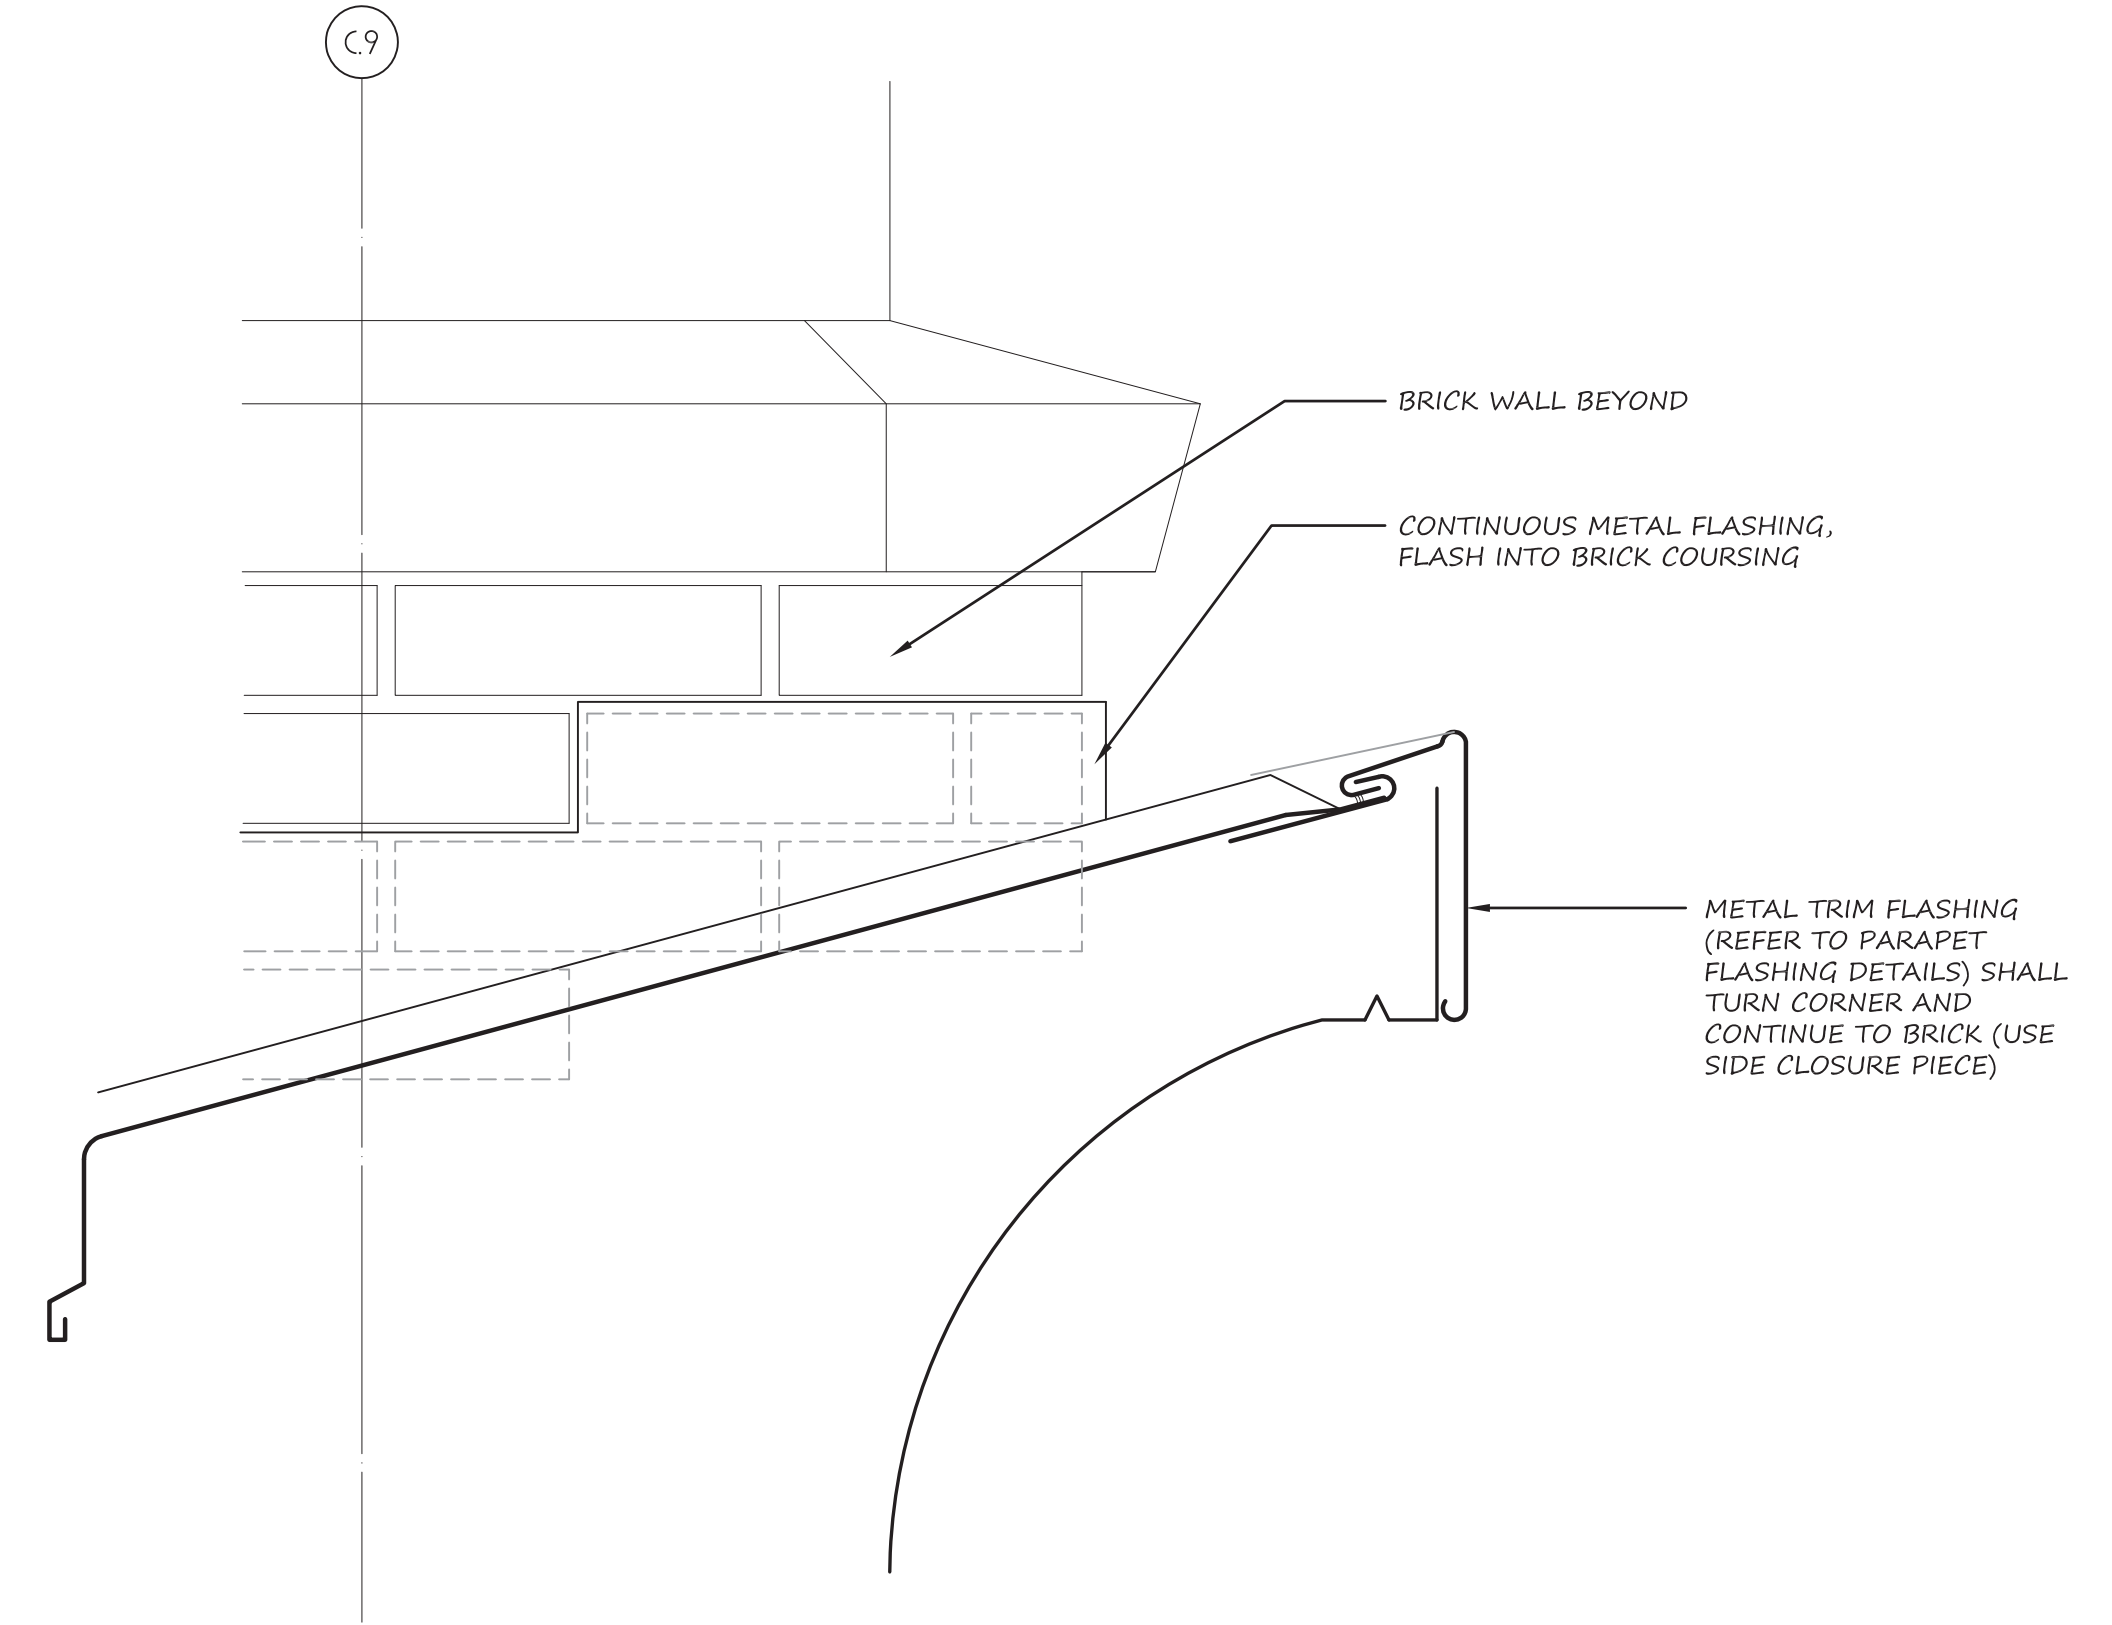

4 SIDE ELEVATION AT PARAPET RETURN
A6-3 SCALE: 3" = 1'-0"

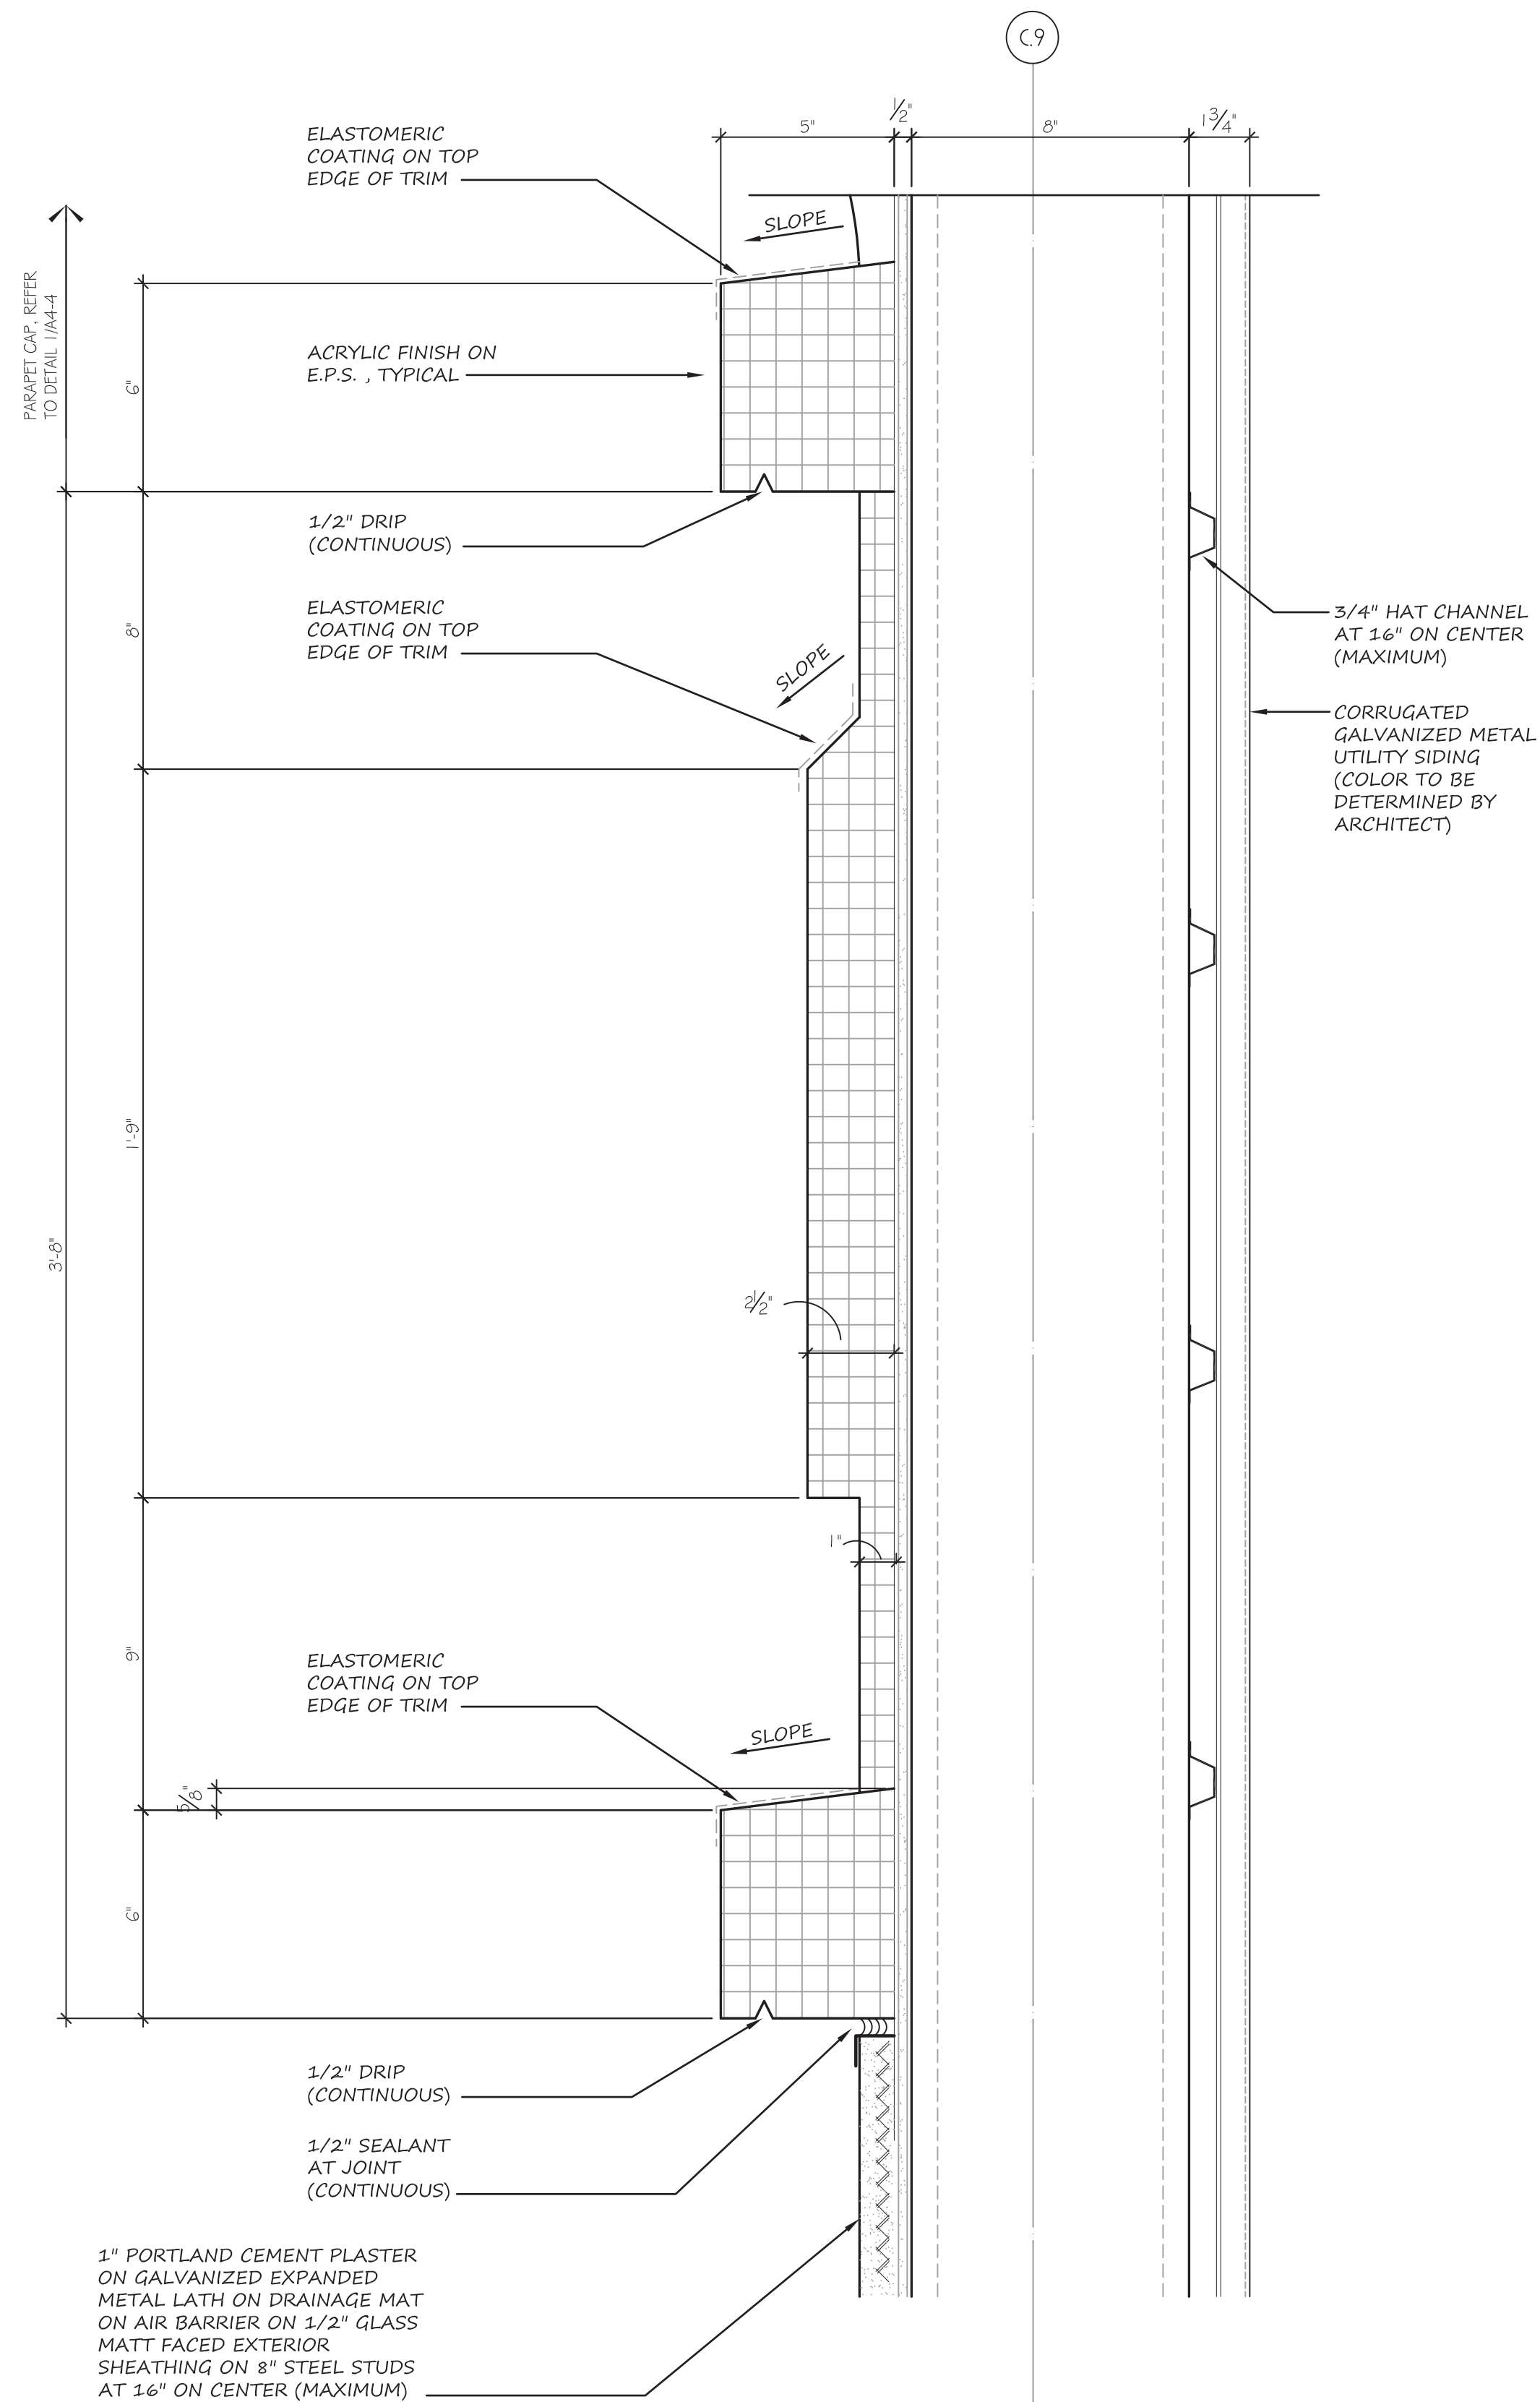

2 TRIM DETAIL
A6-3 SCALE: 3" = 1'-0"

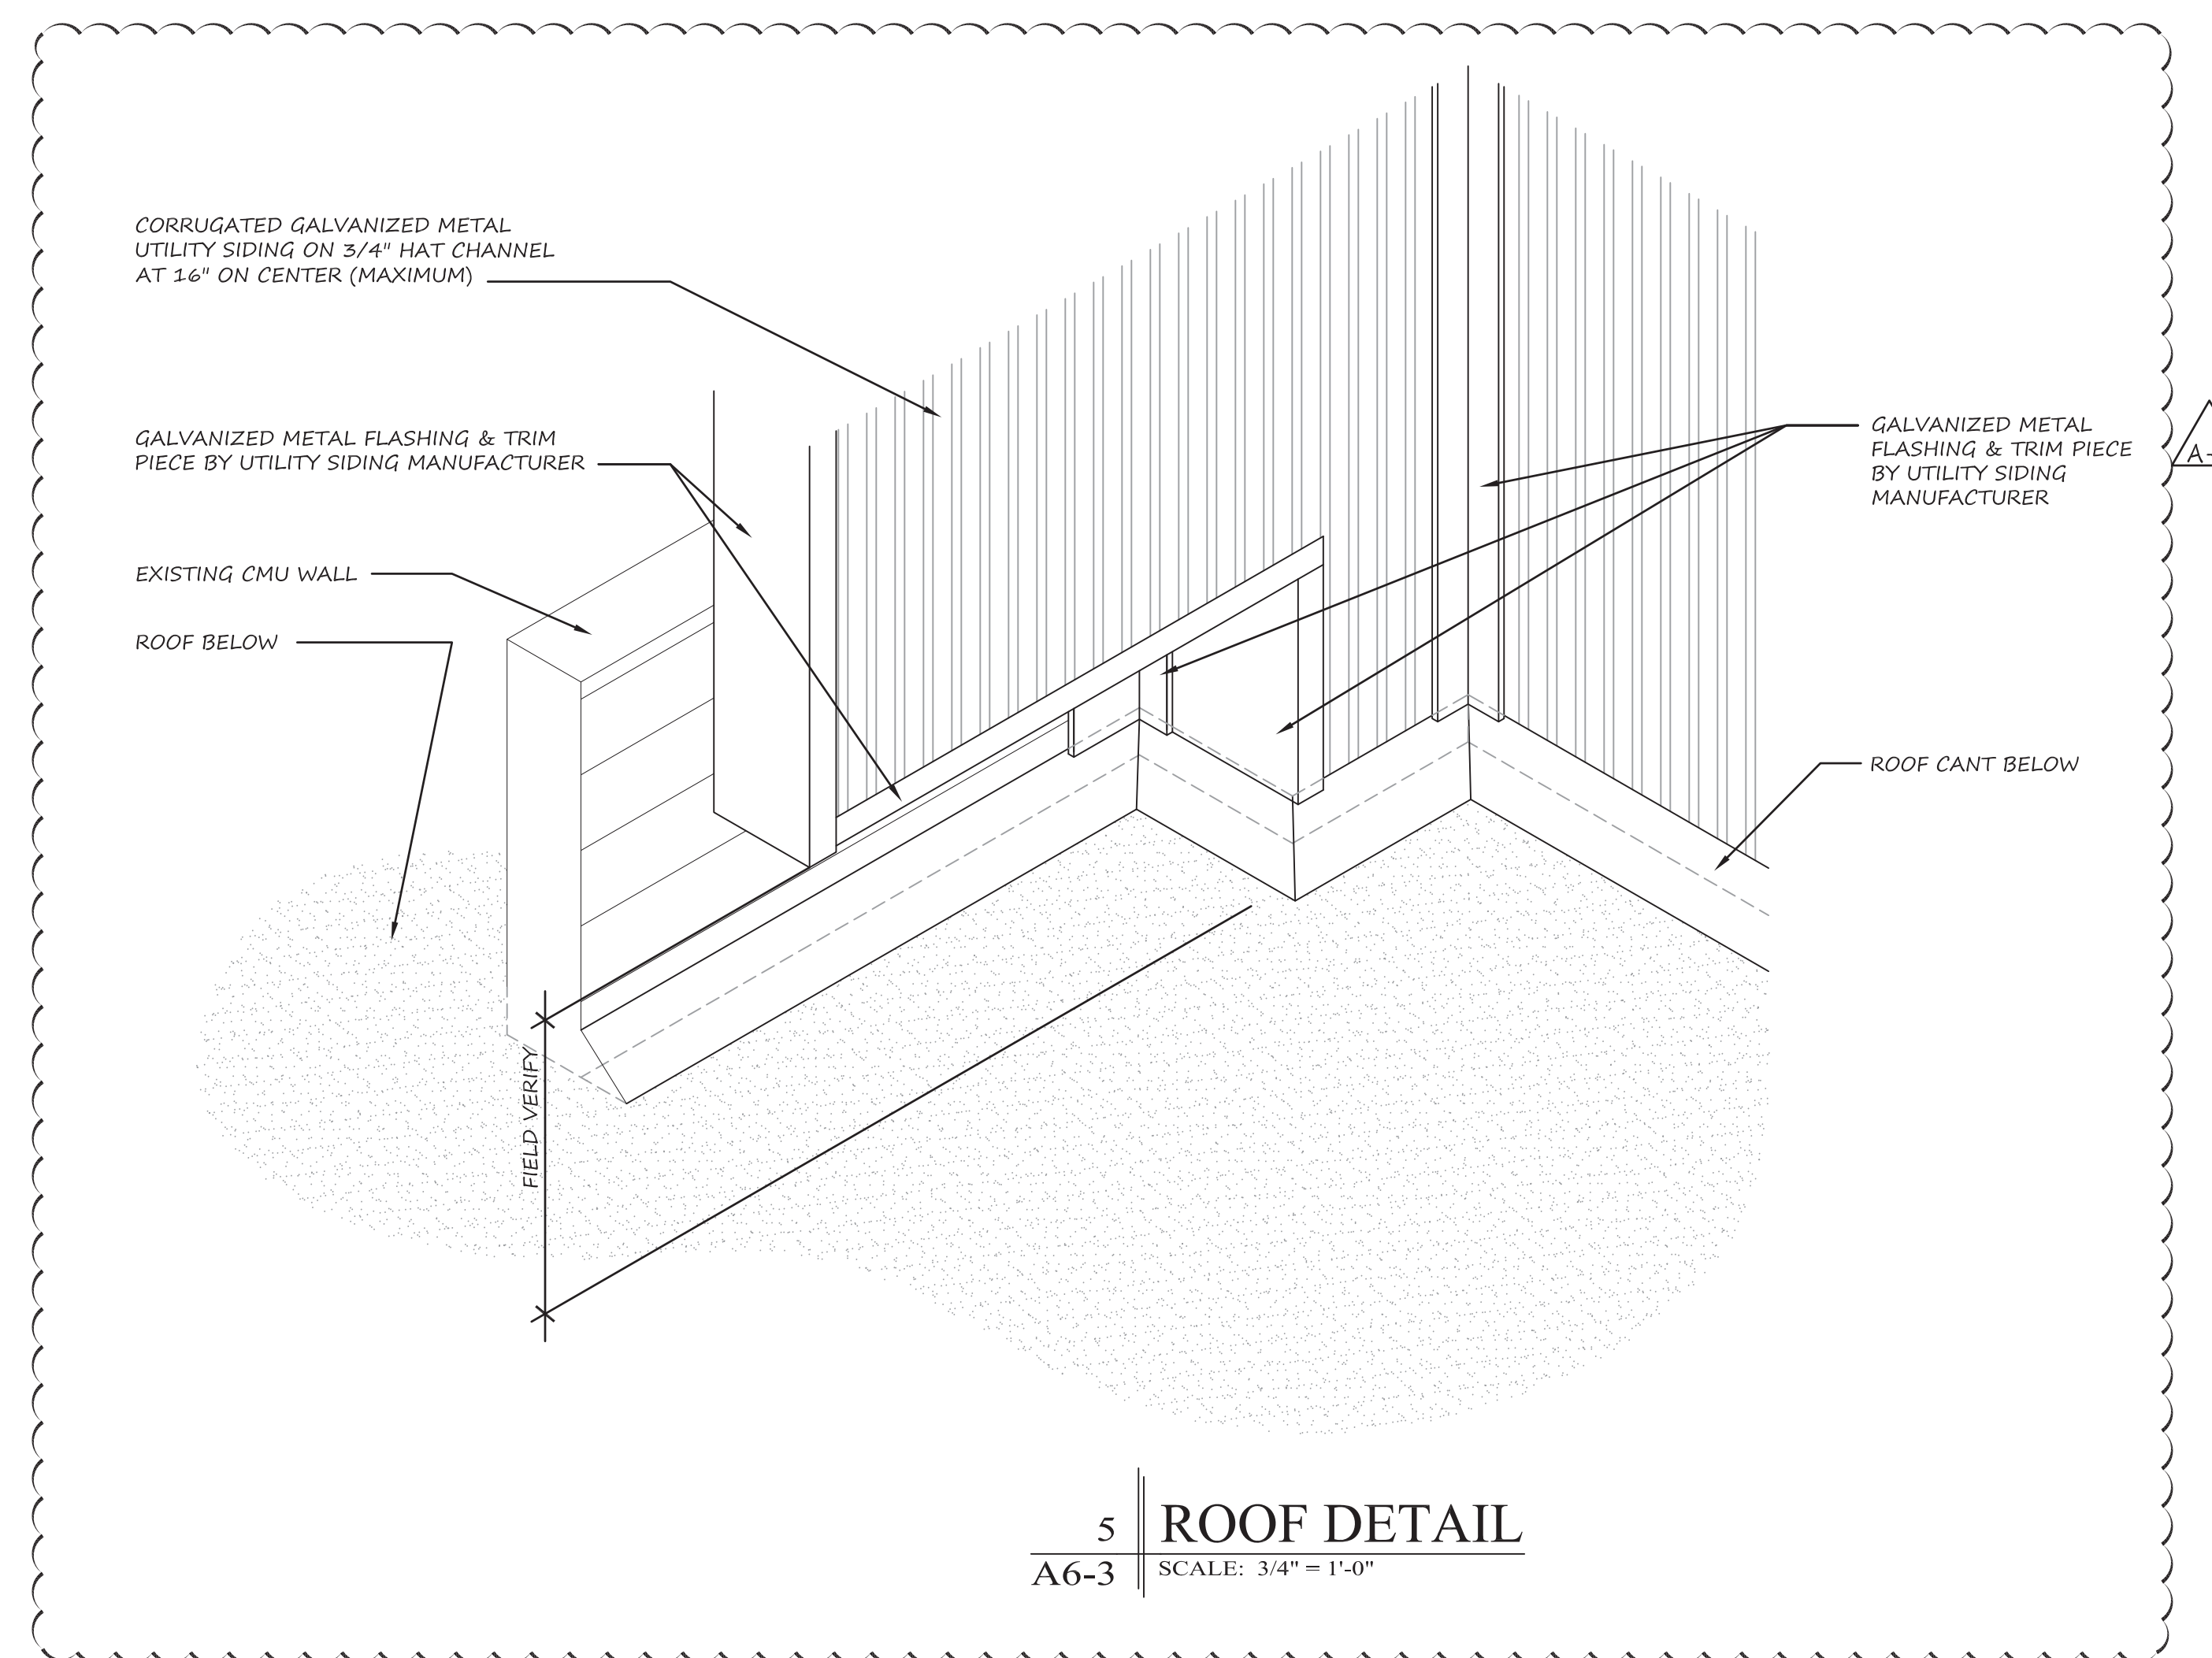

5 ROOF DETAIL
A6-3 SCALE: 3/4" = 1'-0"



Z:\8-12-000-CRM\02-DRAWINGS\03-PILOT - MARSHALLS EFV\A6-3_MISCELLANEOUS DETAILS.DWG 10/18/2013 6:00:52 PM AEP