




1 ELEVATION @ TYPICAL FIRE ALARM & BURGLAR ALARM KEYPAD
 NOT TO SCALE

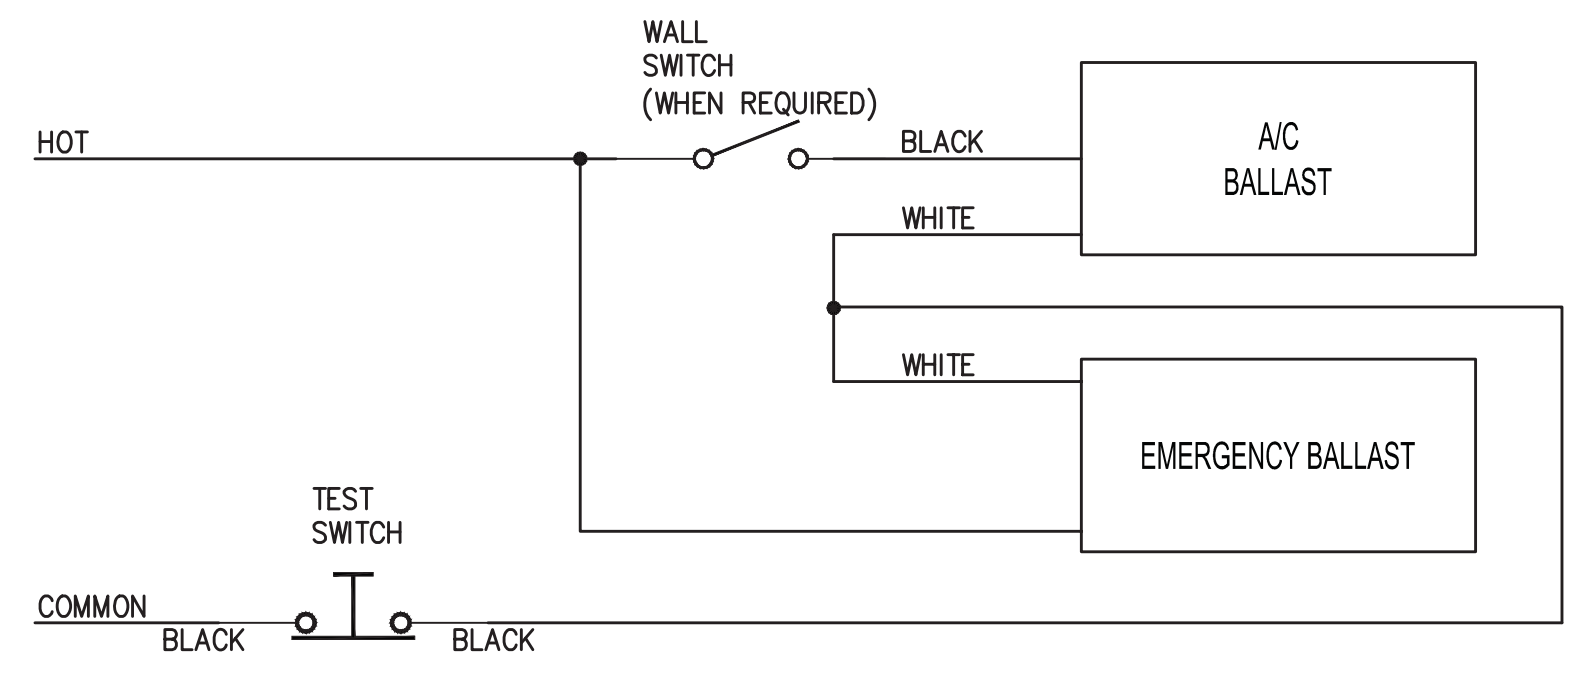


2 EMERGENCY BALLAST DETAIL
 NOT TO SCALE

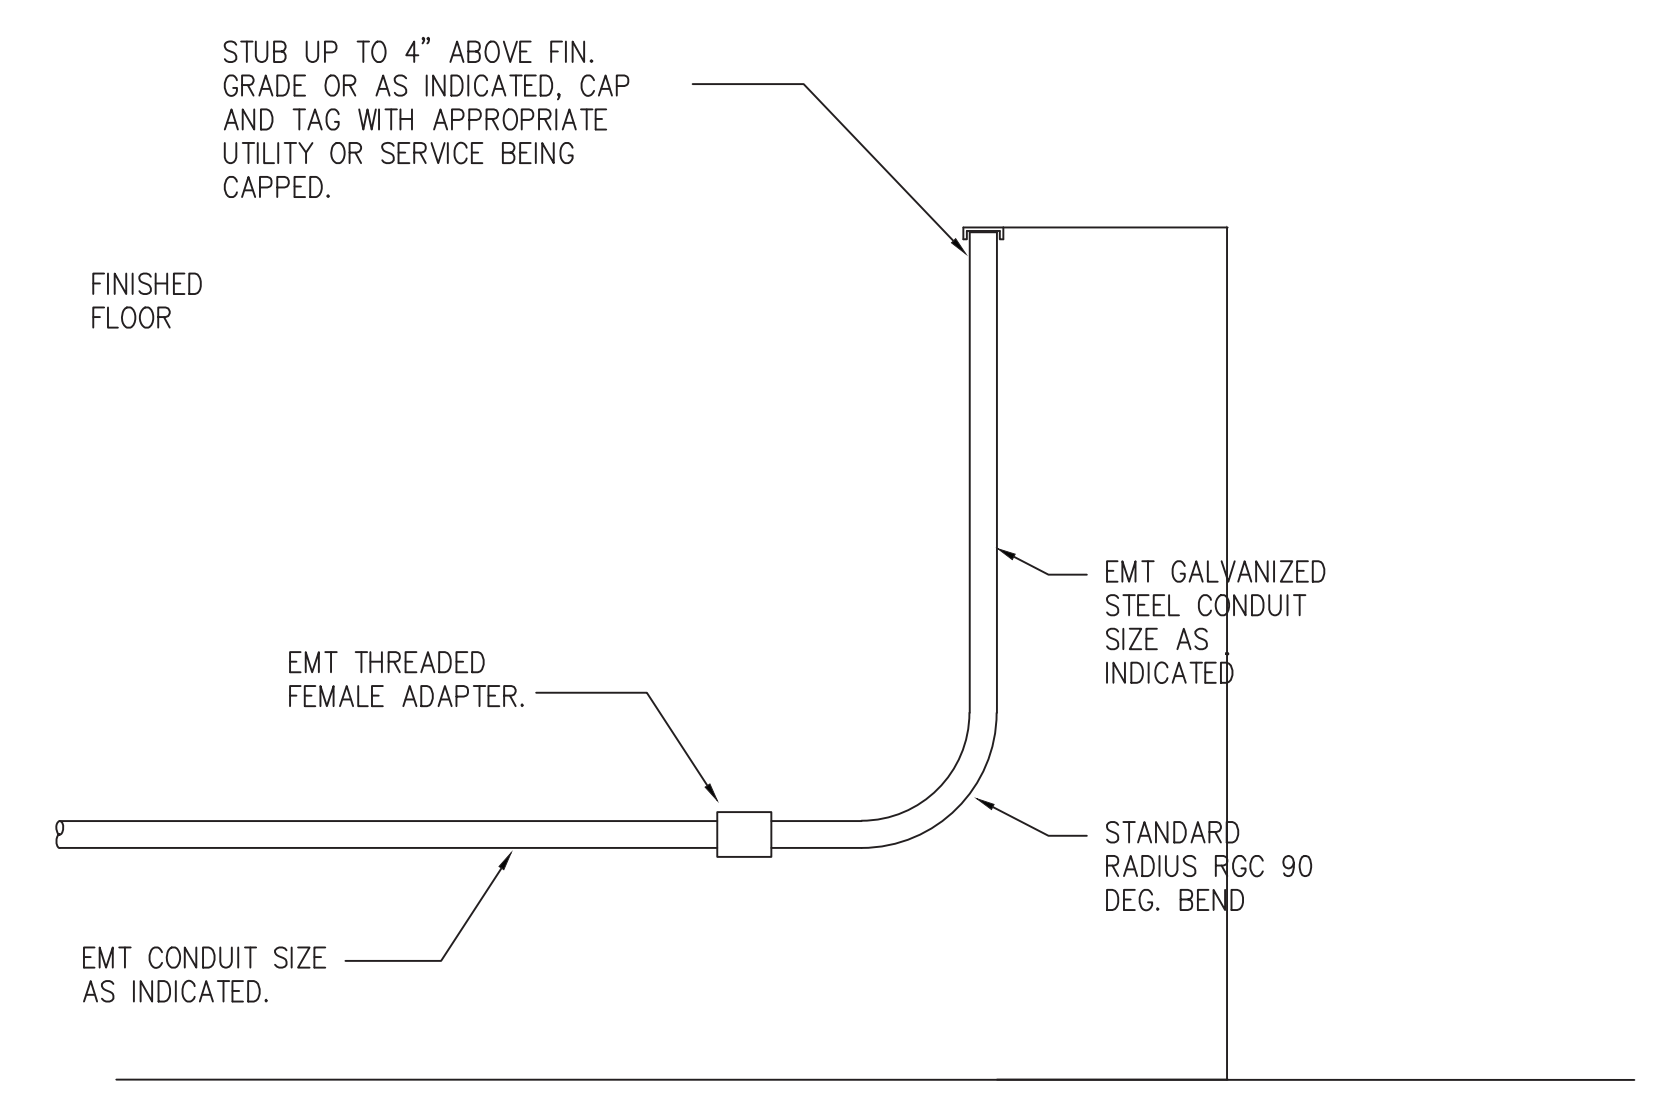


3 CONDUIT STUB-UP DETAIL
 NOT TO SCALE

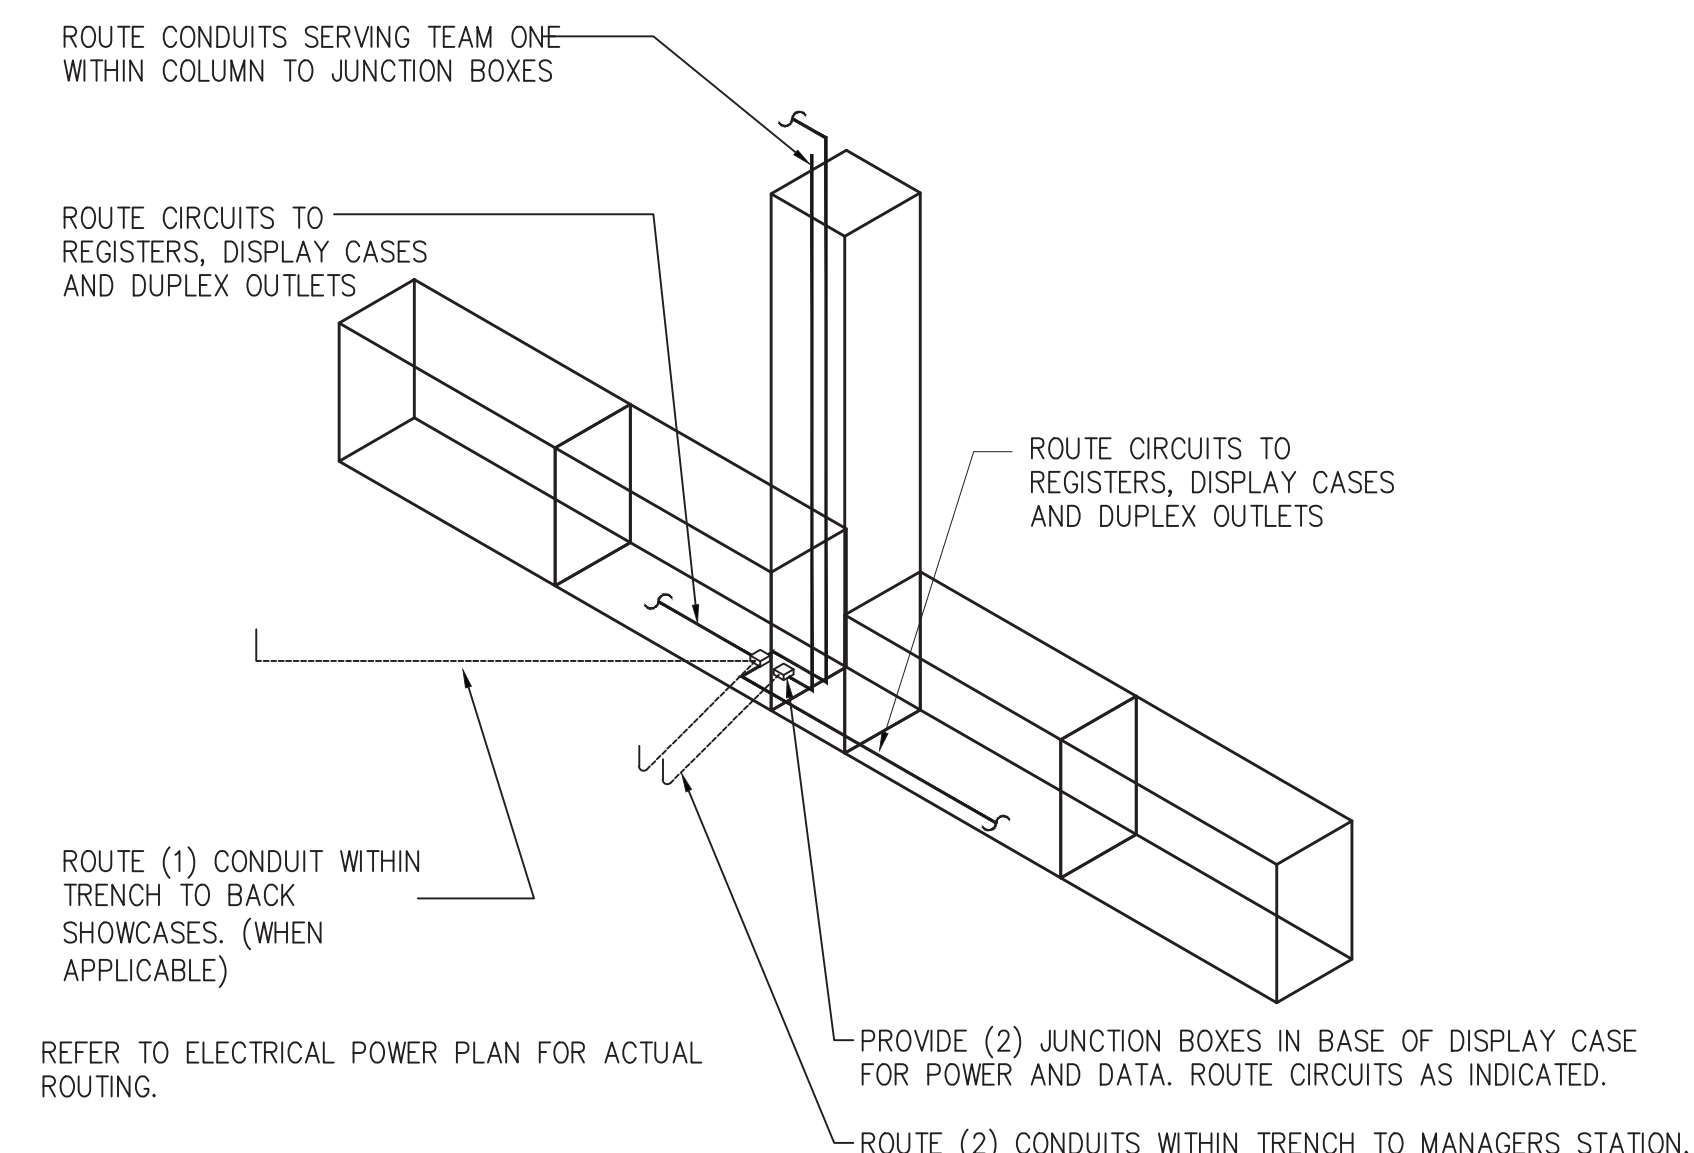


4 TEAM ONE CONDUIT ROUTING DETAIL
 NOT TO SCALE

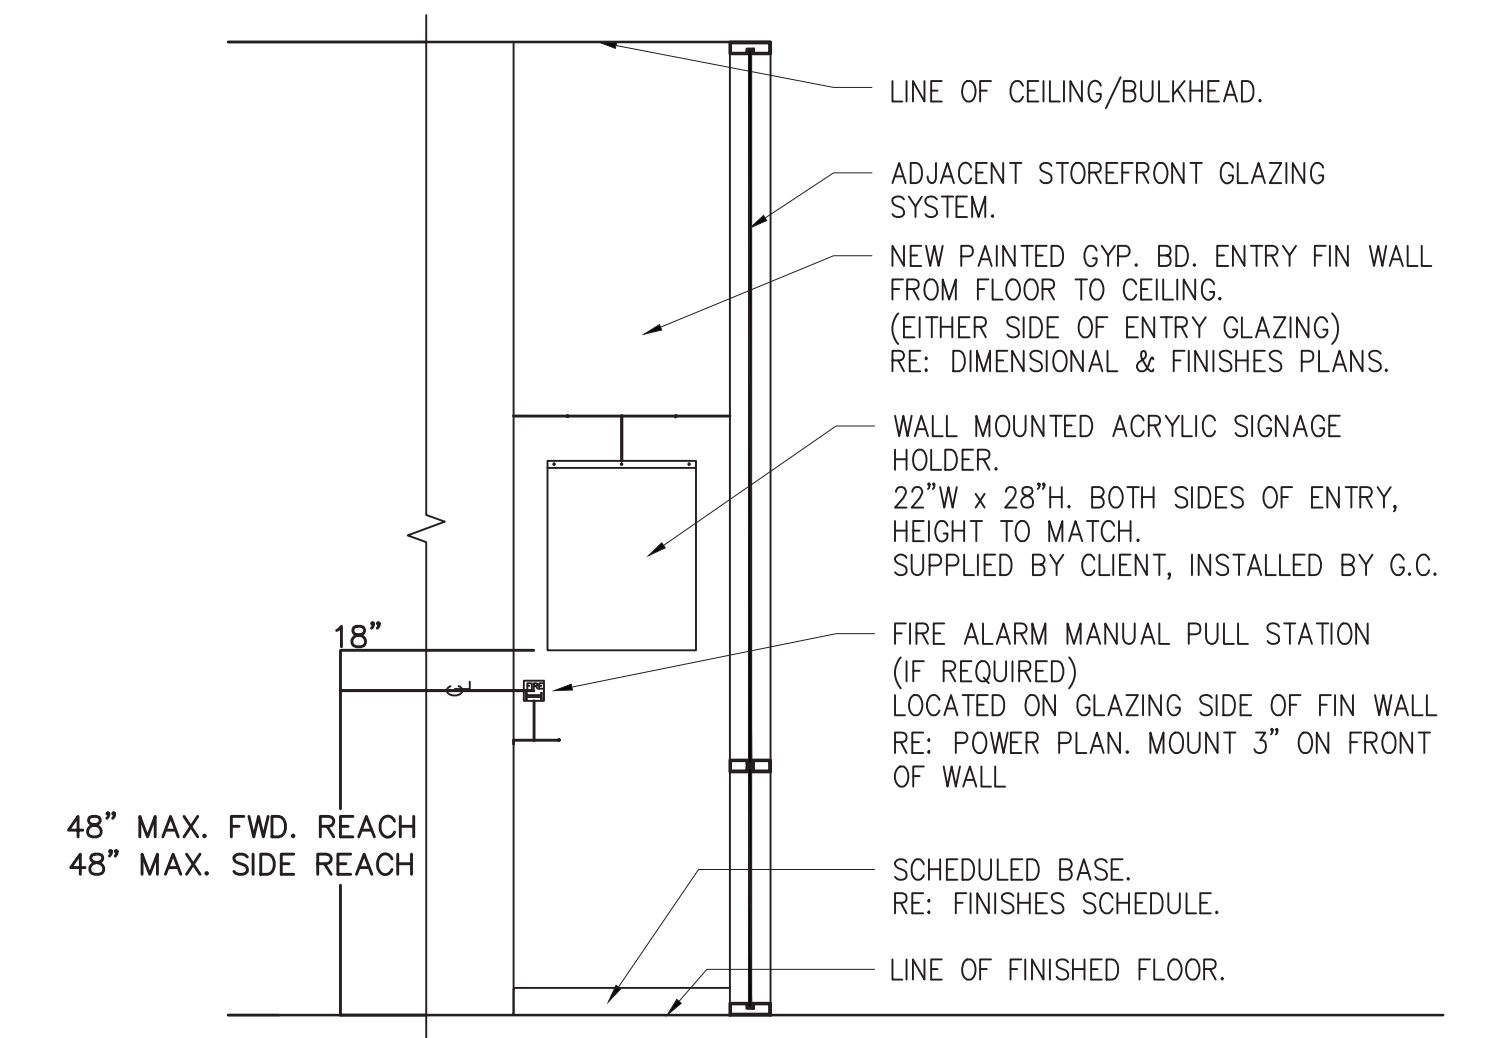


5 ELEVATION AT TYPICAL SIGNAGE HOLDER
 NOT TO SCALE

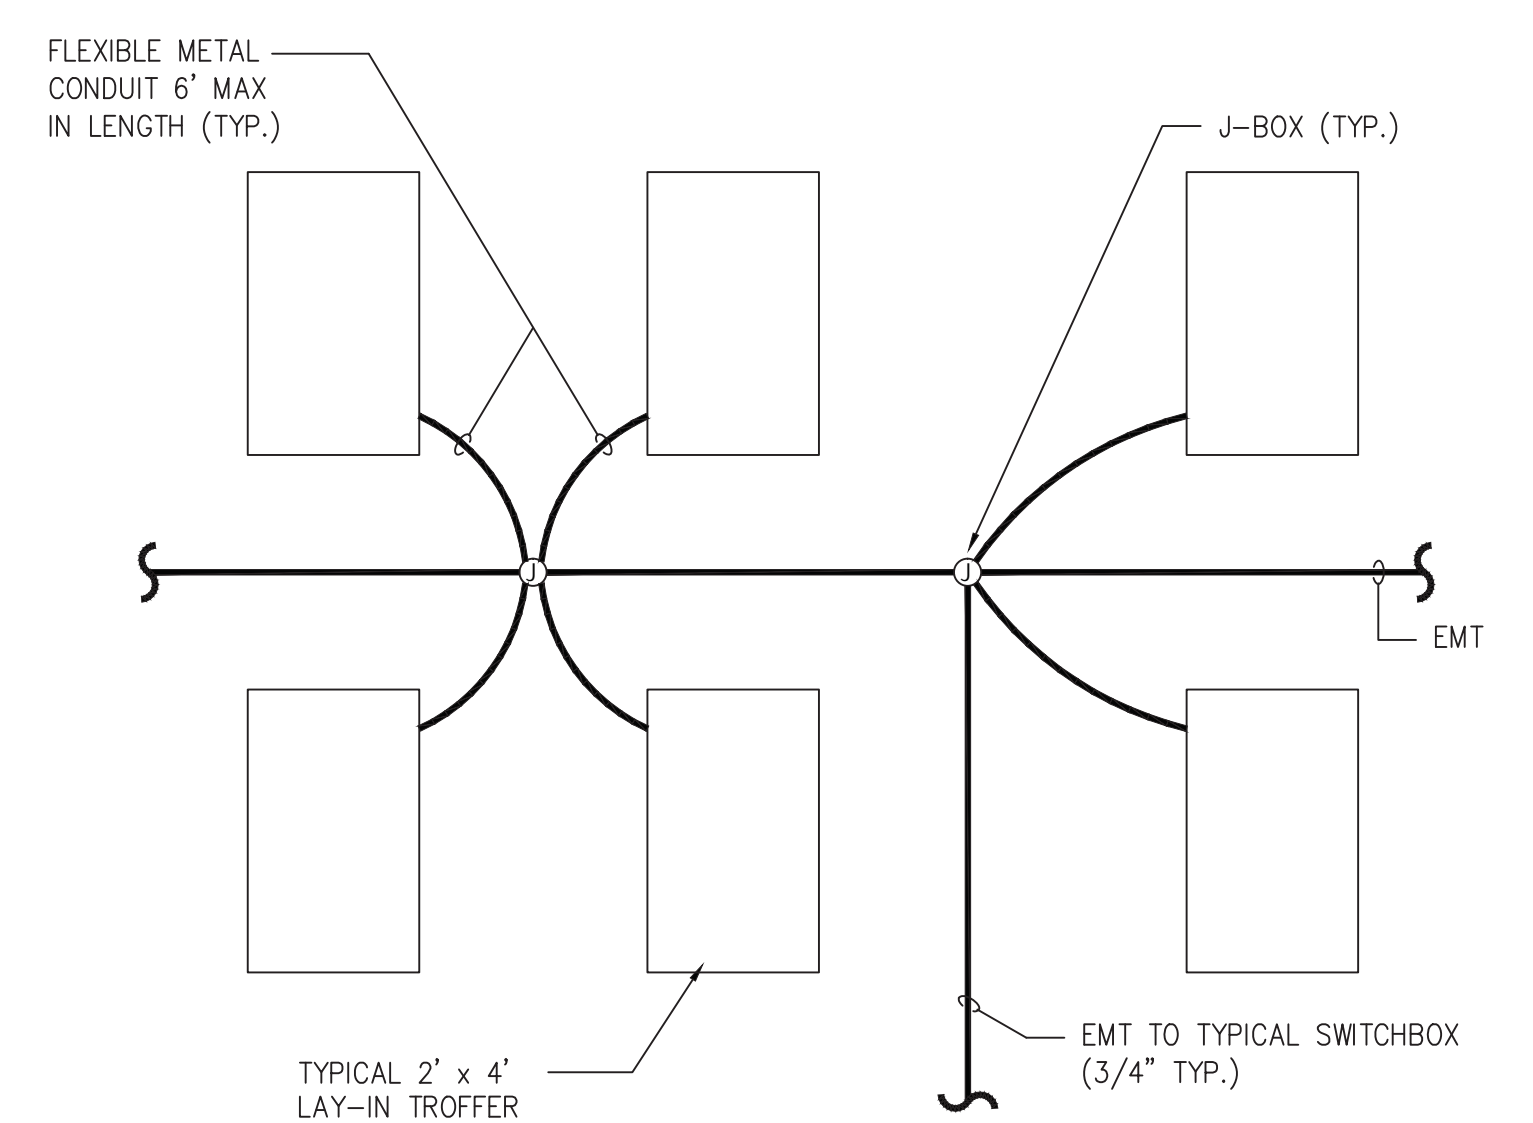

6 CONDUIT / J-BOX DETAIL
 NOT TO SCALE

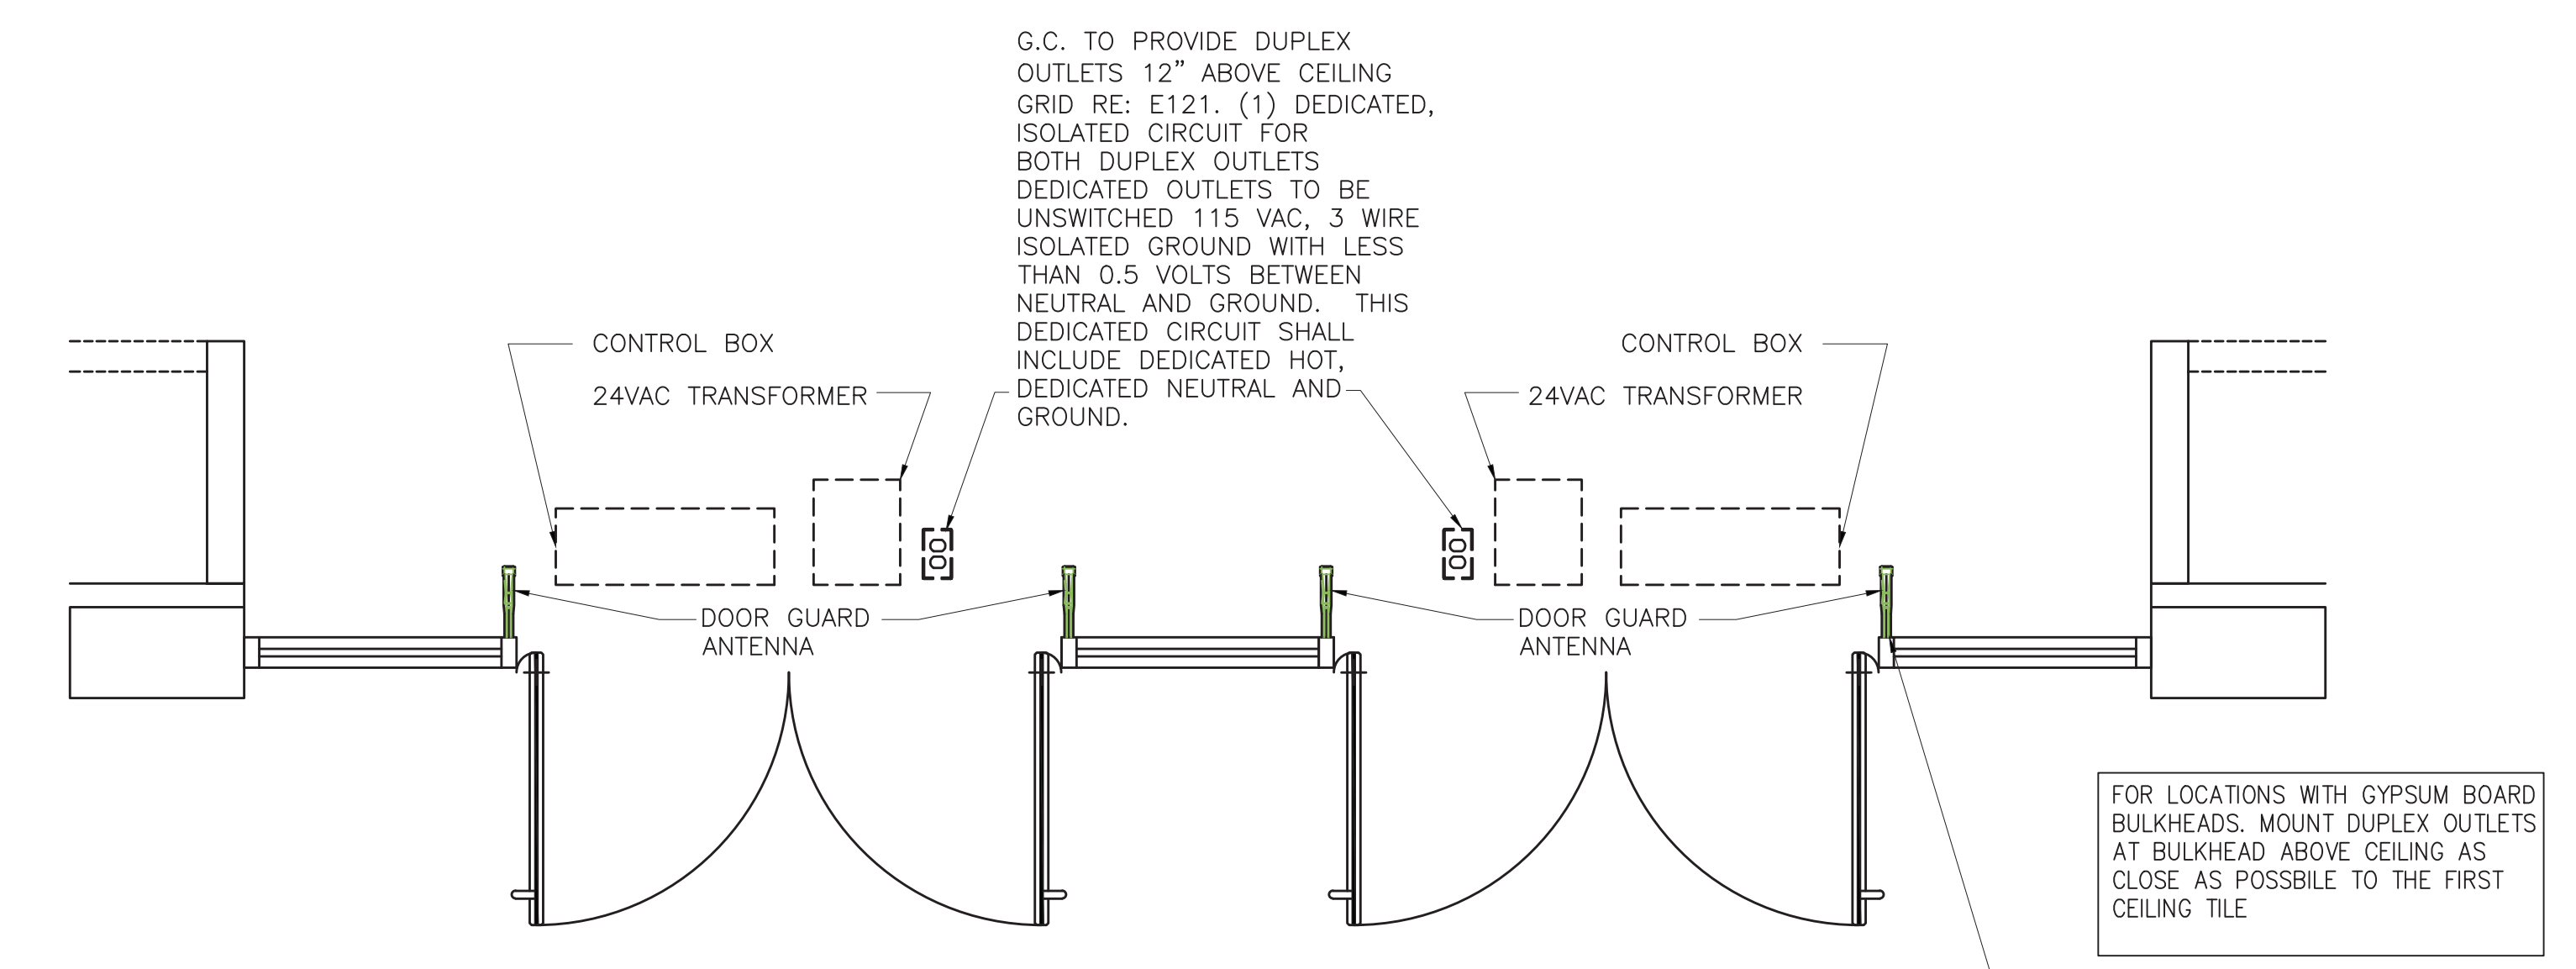

7 STREET ENTRY PLAN @ SENSORMATIC ULTRA POST II SYSTEM
 NOT TO SCALE

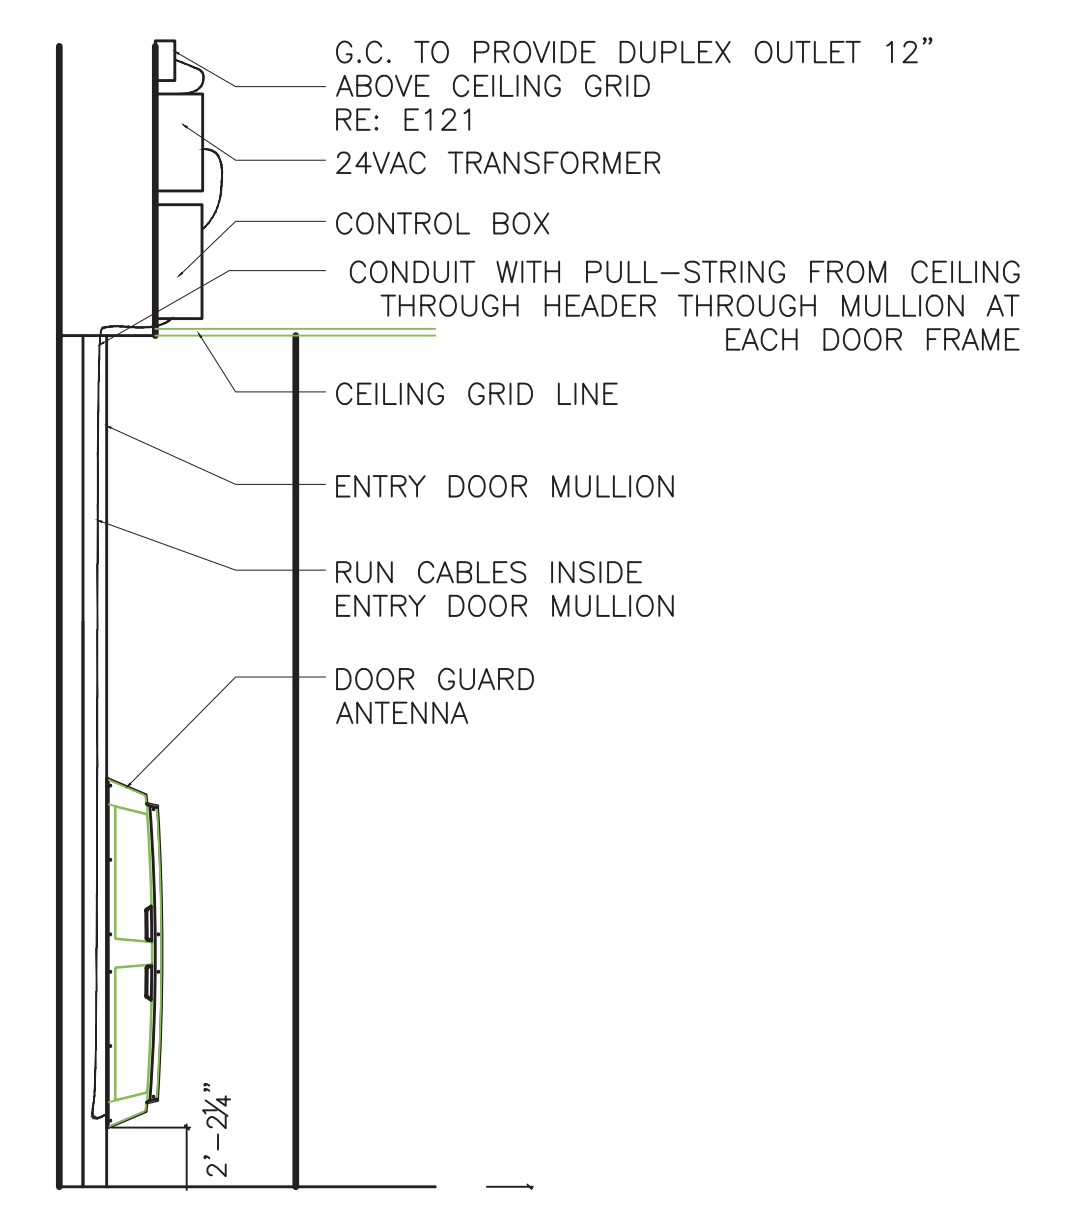

8 STREET ENTRY SECTION @ SENSORMATIC
 NOT TO SCALE