




CONTRACTOR(S) SHALL VERIFY EXISTING CONDITIONS AND CORRELATE DIMENSIONS PRIOR TO PROVIDING THE WORK DETAILED IN THESE DRAWINGS.
 AND SHALL PROMPTLY NOTIFY THE ARCHITECT OF ANY DISCREPANCIES.
 © COPYRIGHT SBLM ARCHITECTS PC. UNAUTHORIZED REPRODUCTION OR OTHER USE OF THIS DRAWING IS PROHIBITED.

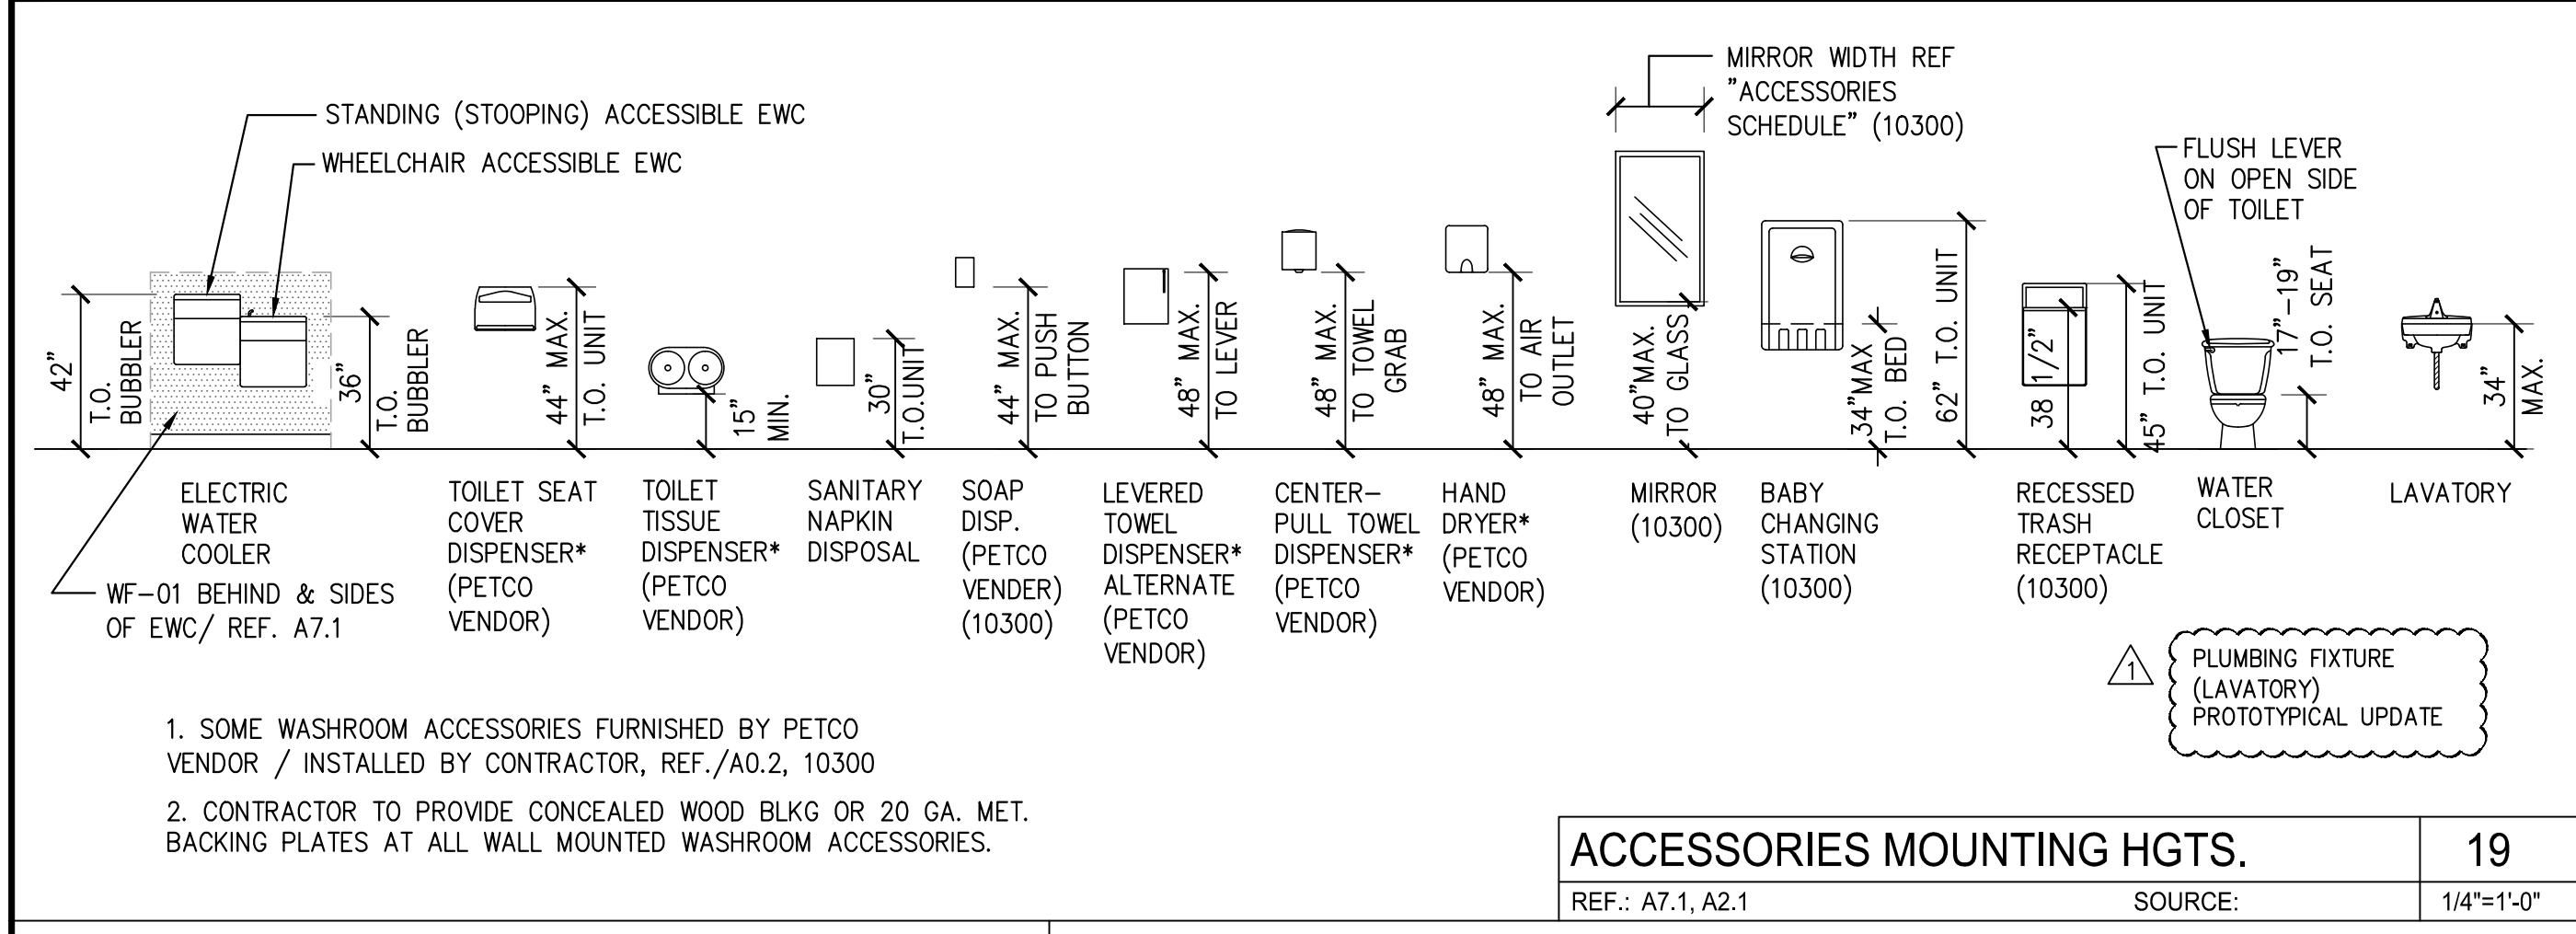


ACCESSORIES MOUNTING HGTS.	19
REF.: A7.1, A2.1	SOURCE: 1/4"=1'-0"

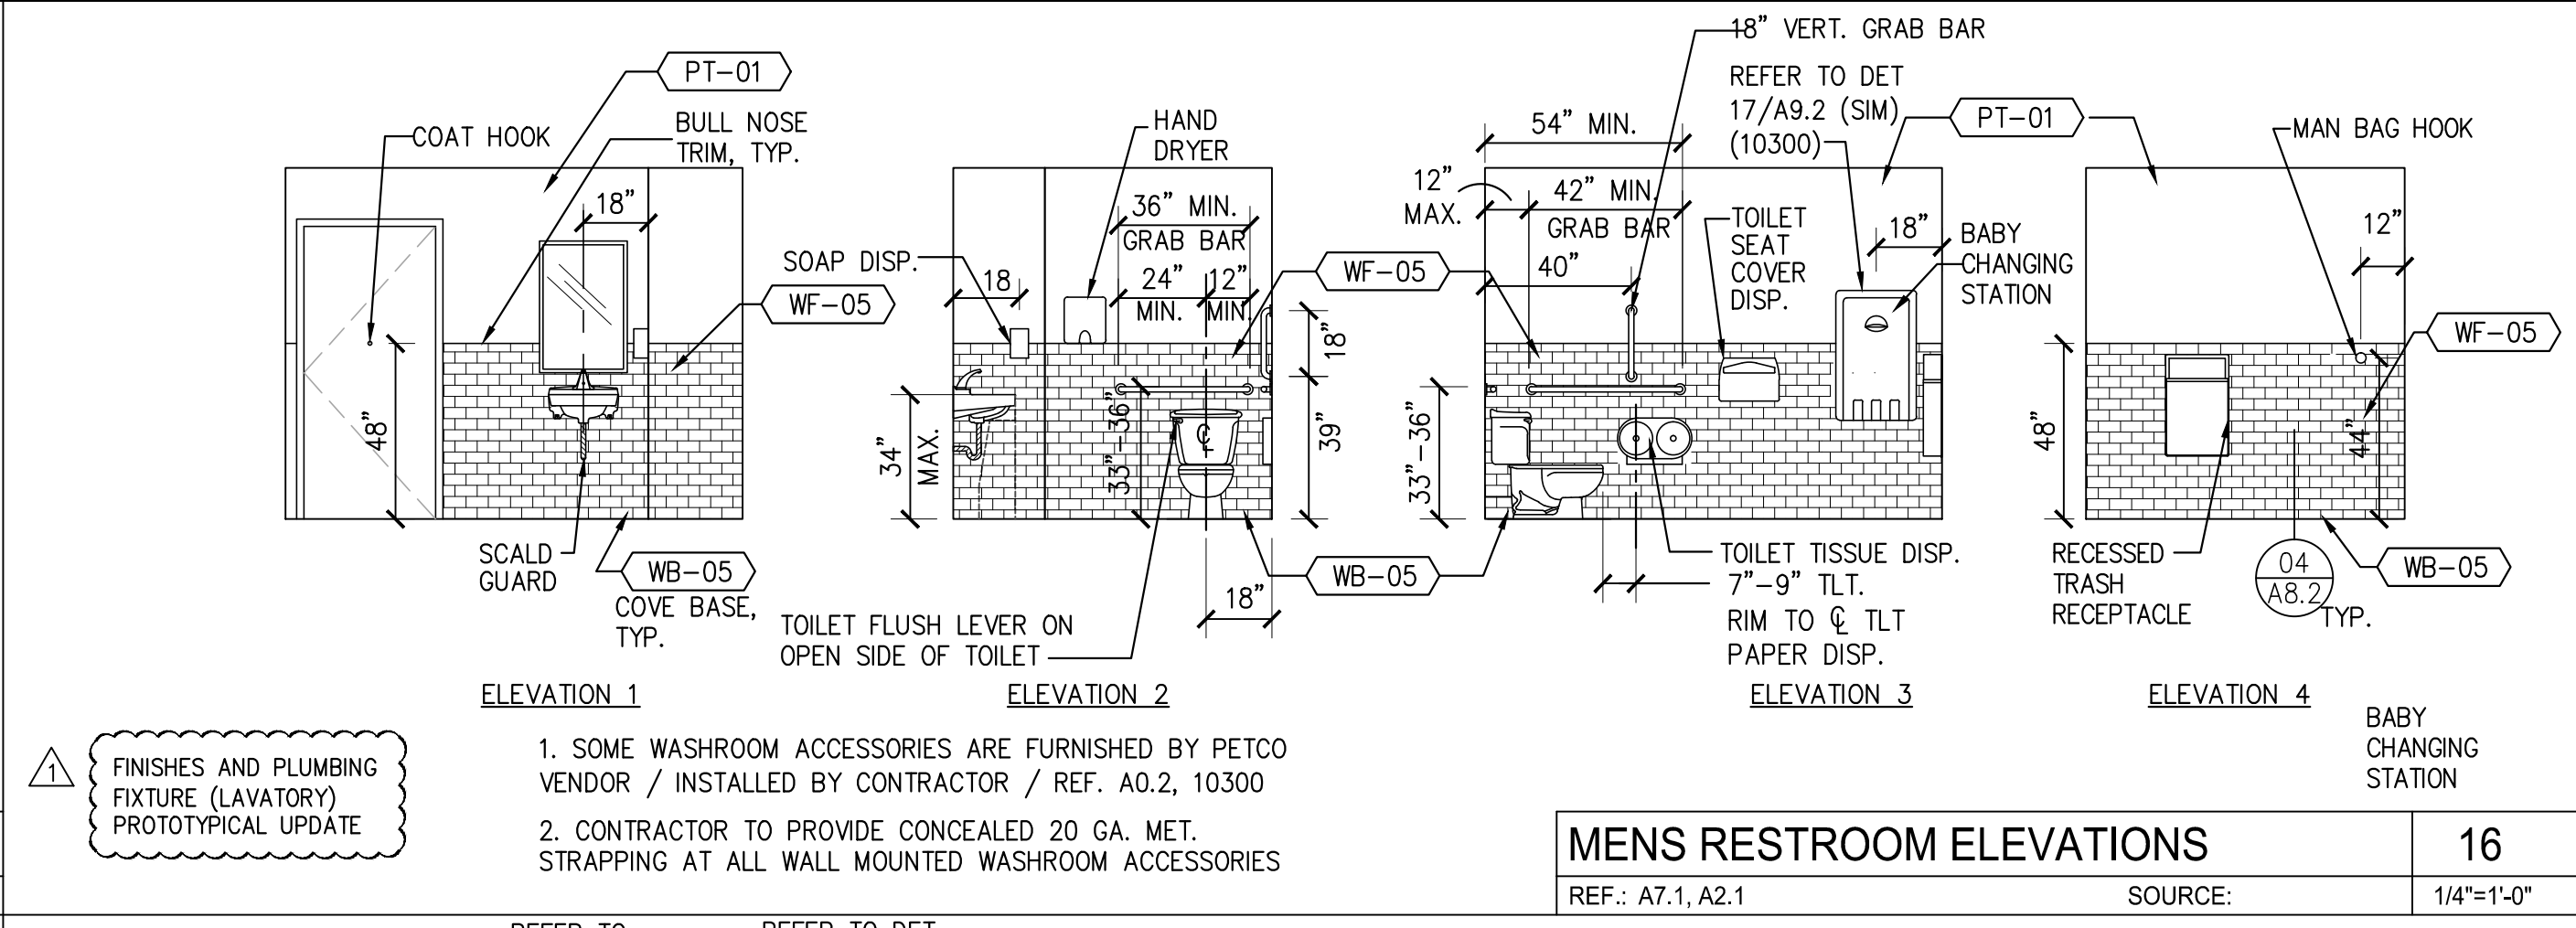


MENS RESTROOM ELEVATIONS	16
REF.: A7.1, A2.1	SOURCE: 1/4"=1'-0"

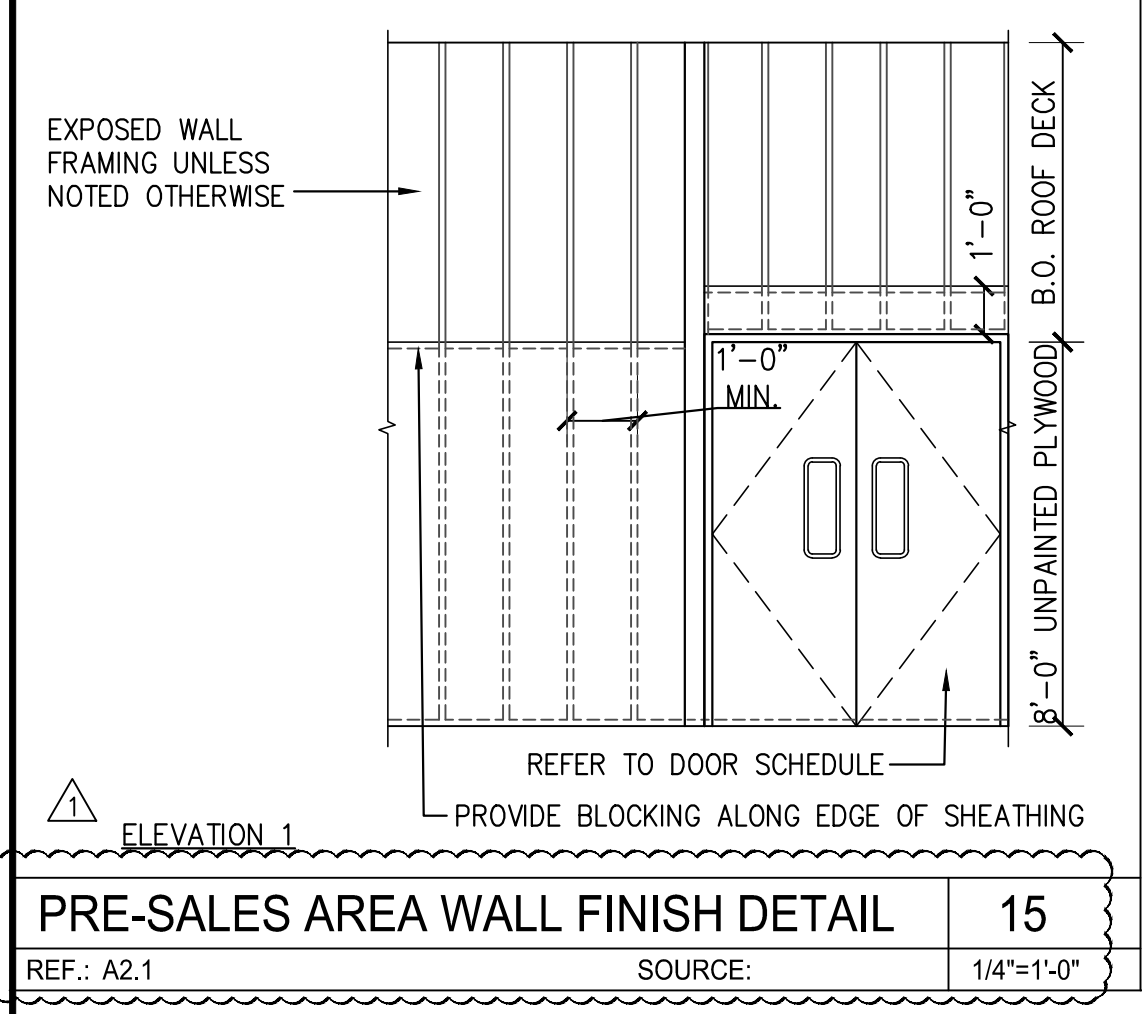


PRE-SALES AREA WALL FINISH DETAIL	15
REF.: A2.1	SOURCE: 1/4"=1'-0"

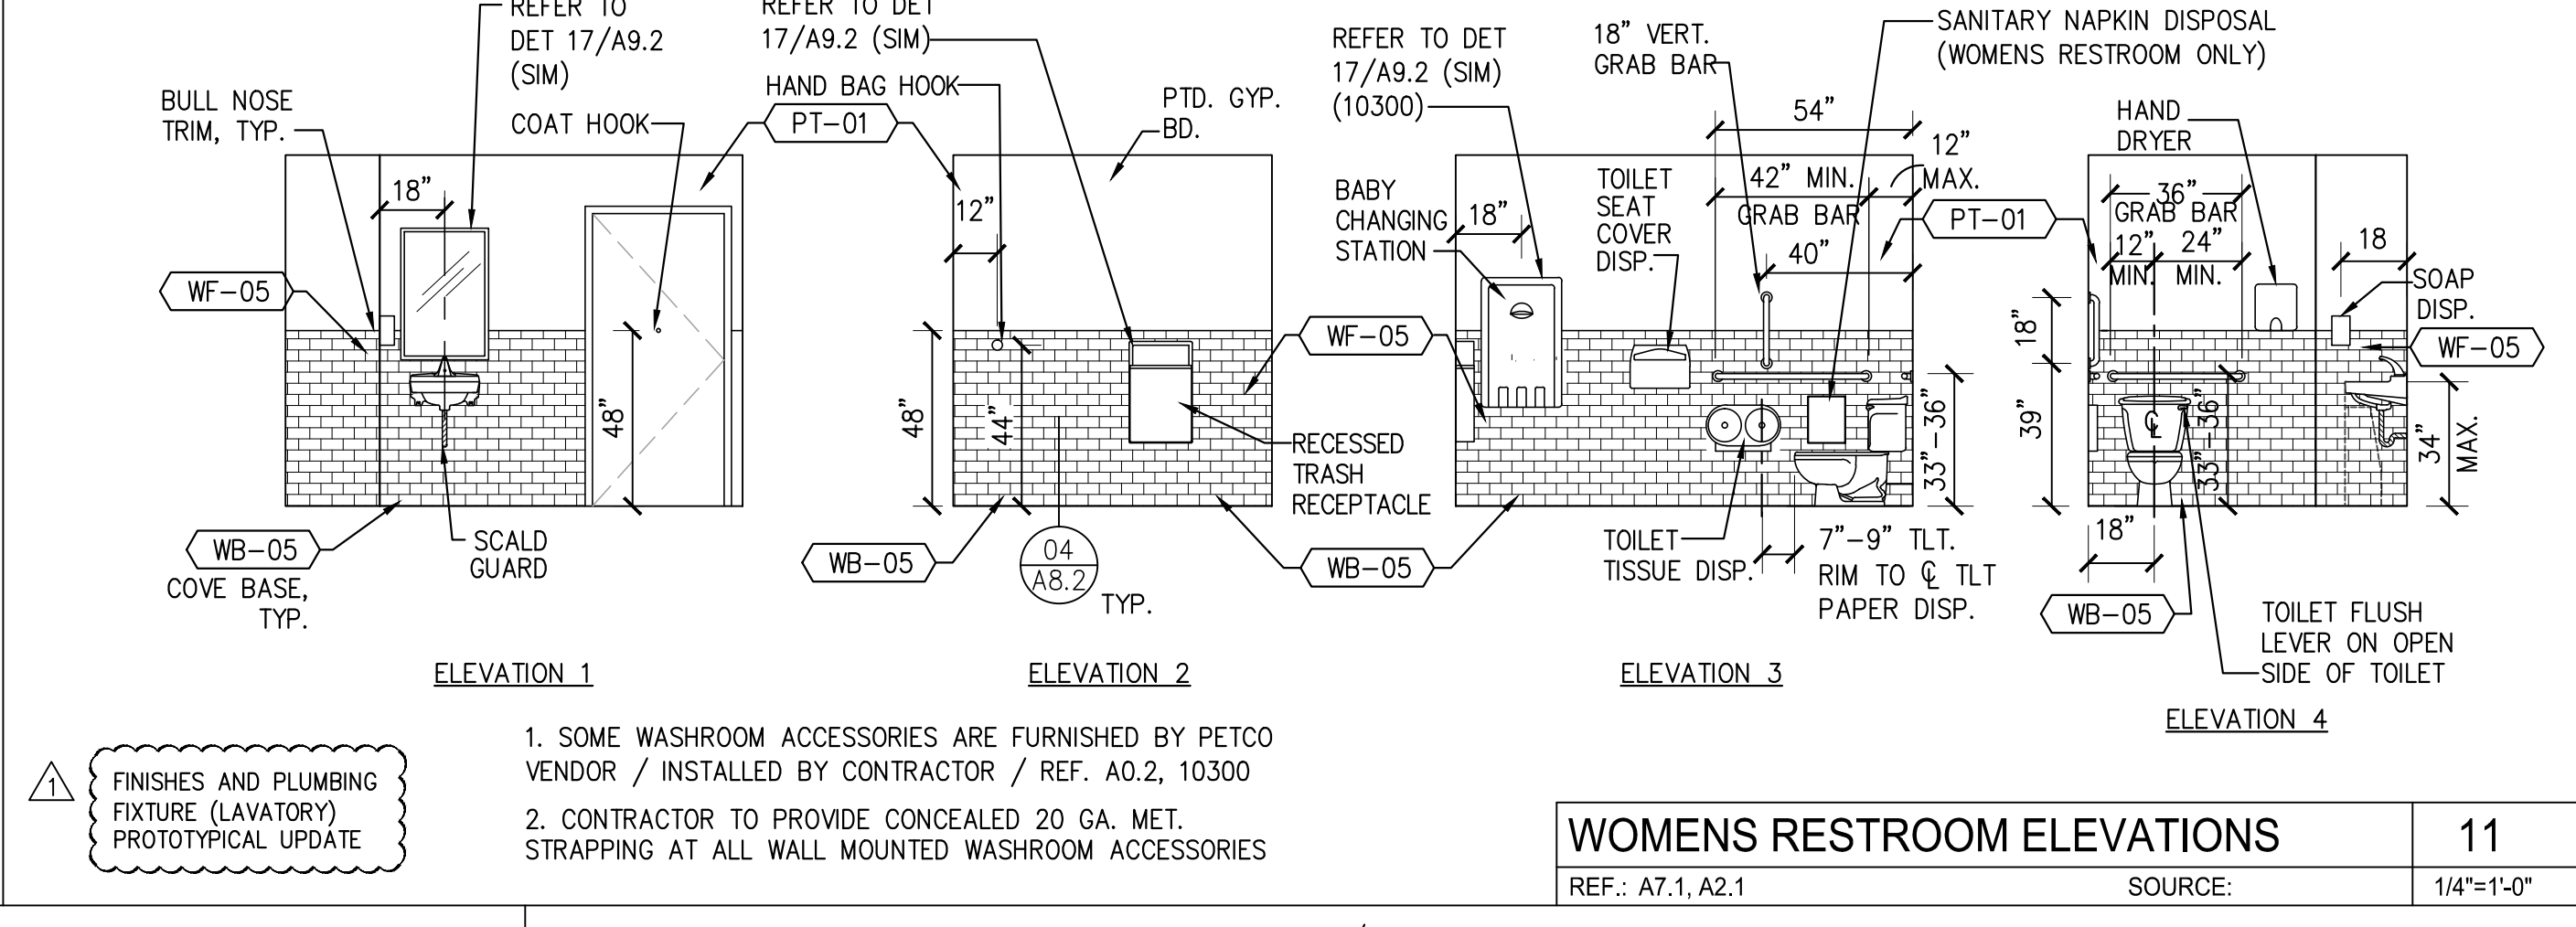


WOMENS RESTROOM ELEVATIONS	11
REF.: A7.1, A2.1	SOURCE: 1/4"=1'-0"

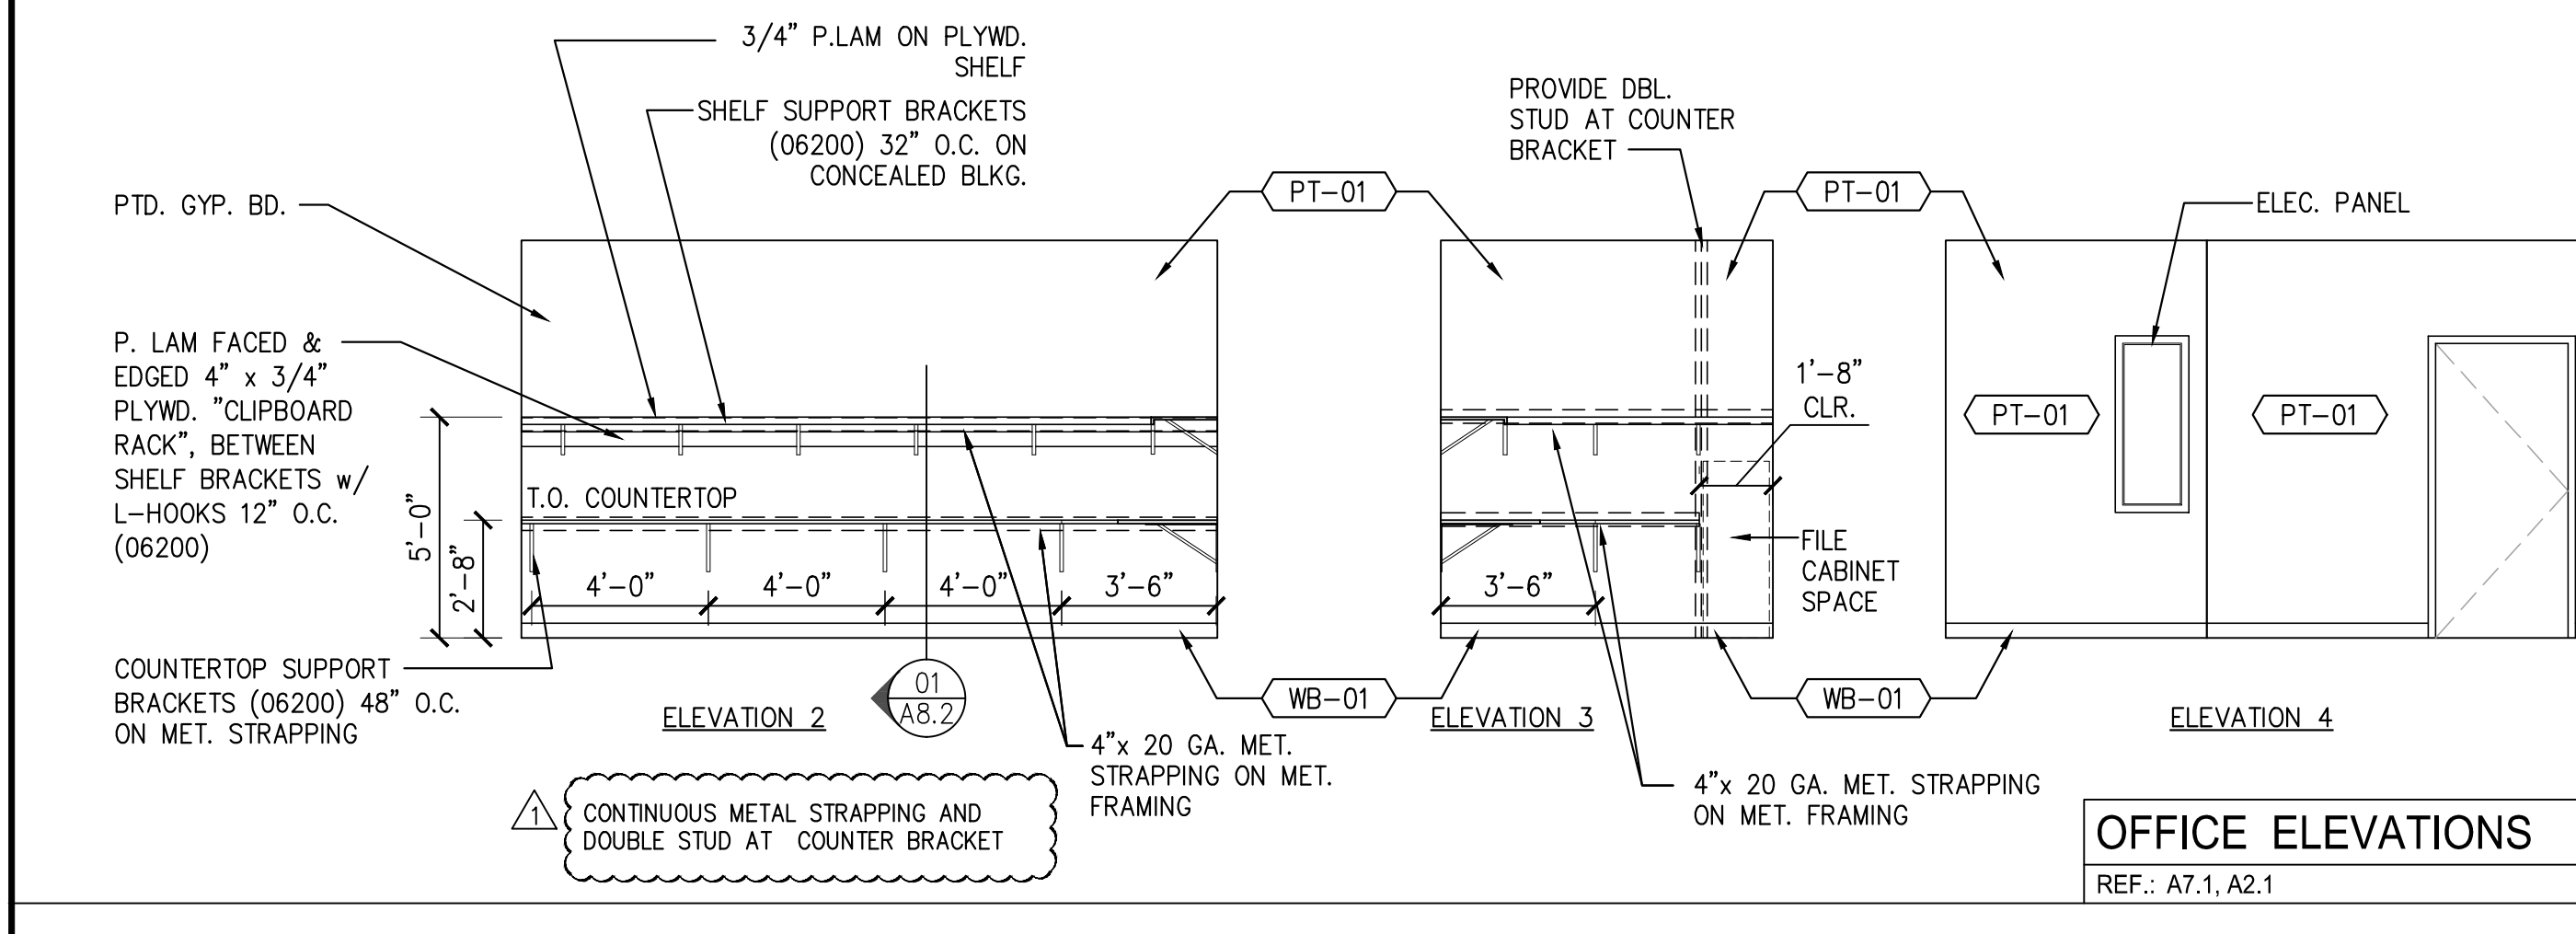


OFFICE ELEVATIONS	08
REF.: A7.1, A2.1	SOURCE: 1/4"=1'-0"

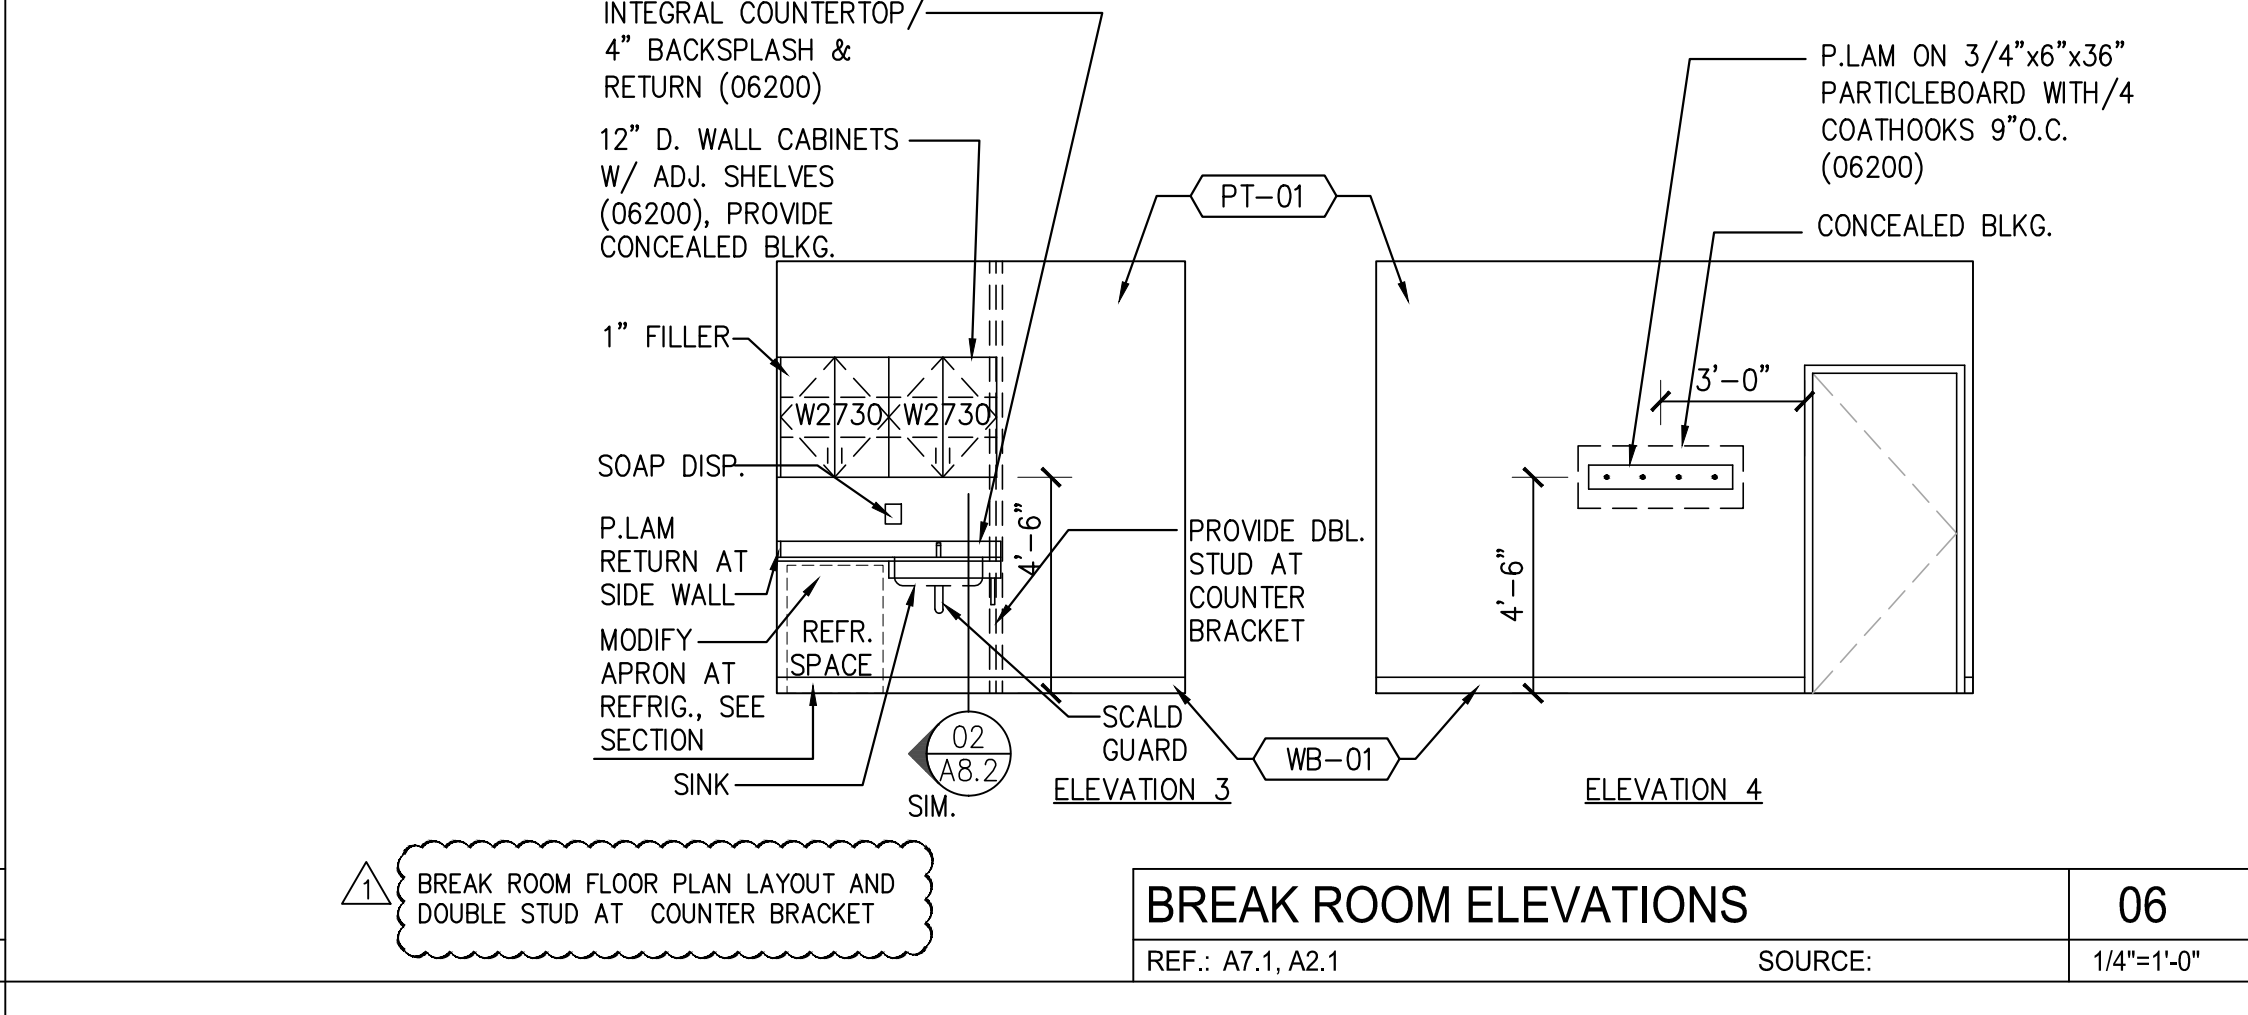


BREAK ROOM ELEVATIONS	06
REF.: A7.1, A2.1	SOURCE: 1/4"=1'-0"

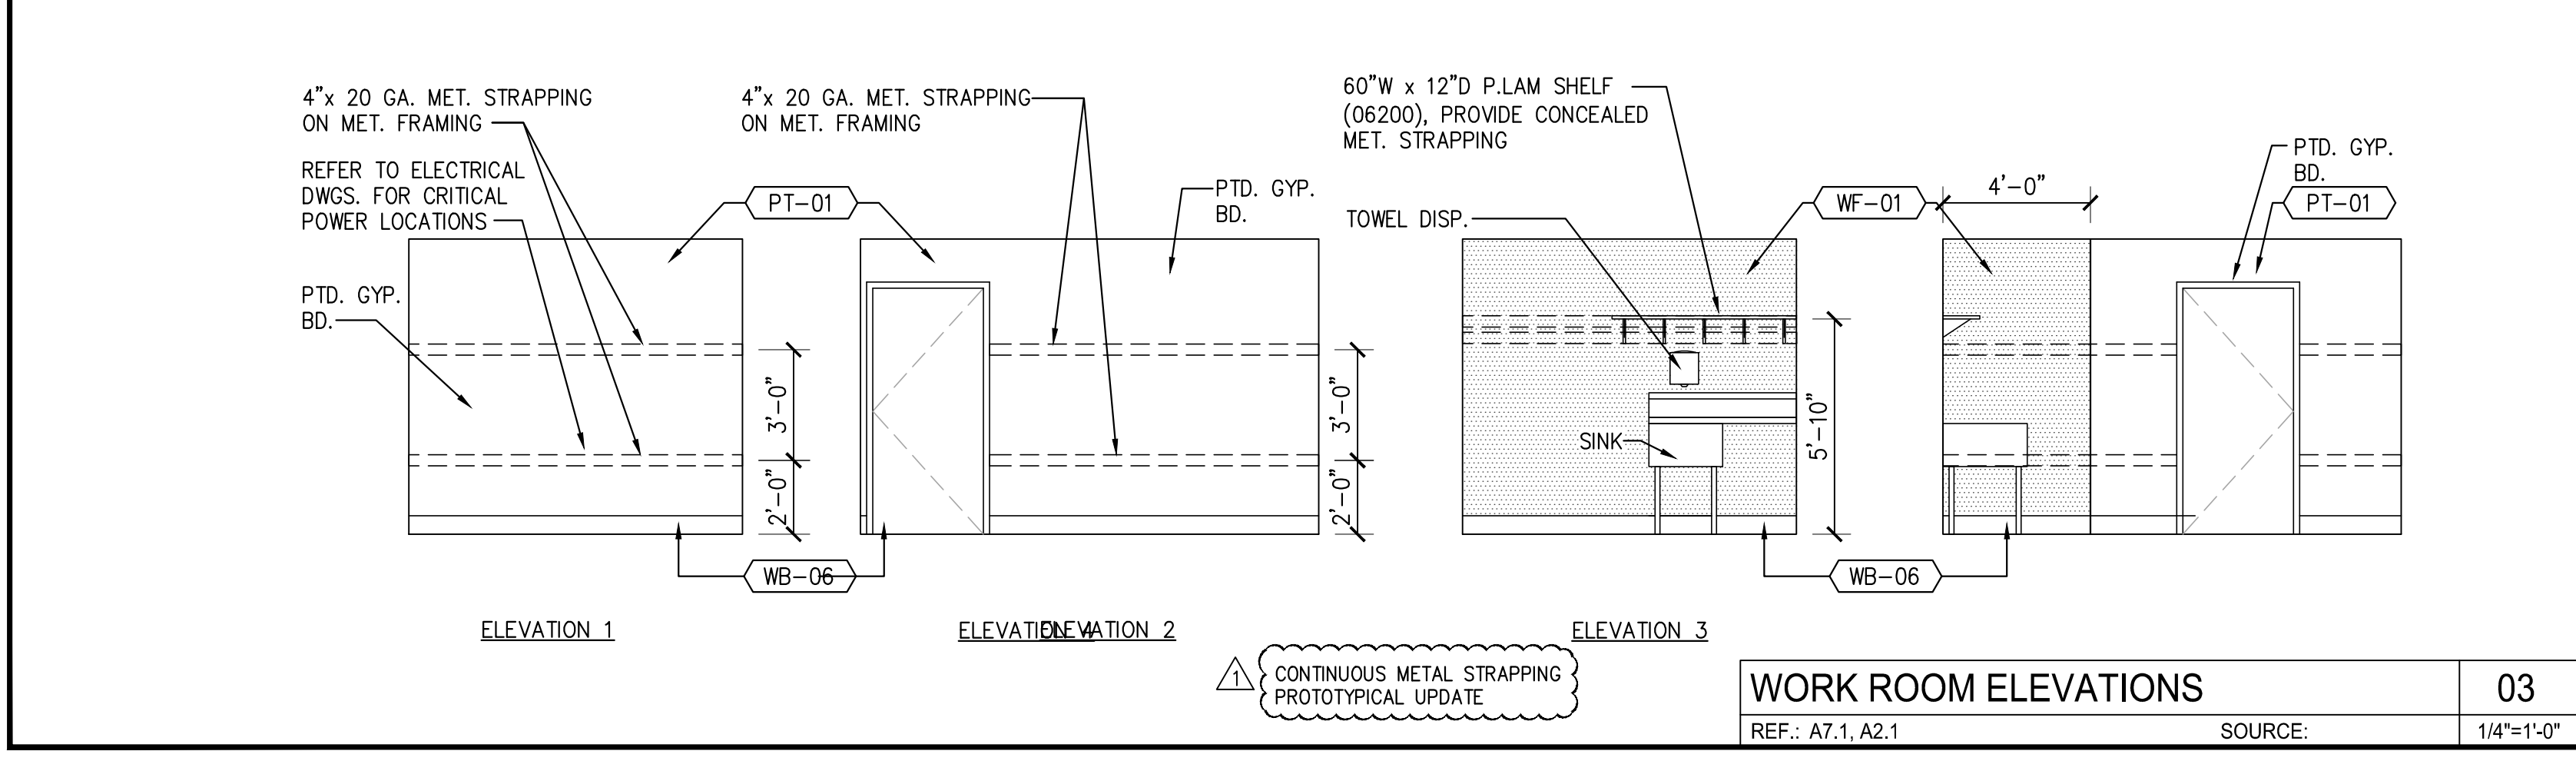

WORK ROOM ELEVATIONS	03
REF.: A7.1, A2.1	SOURCE: 1/4"=1'-0"

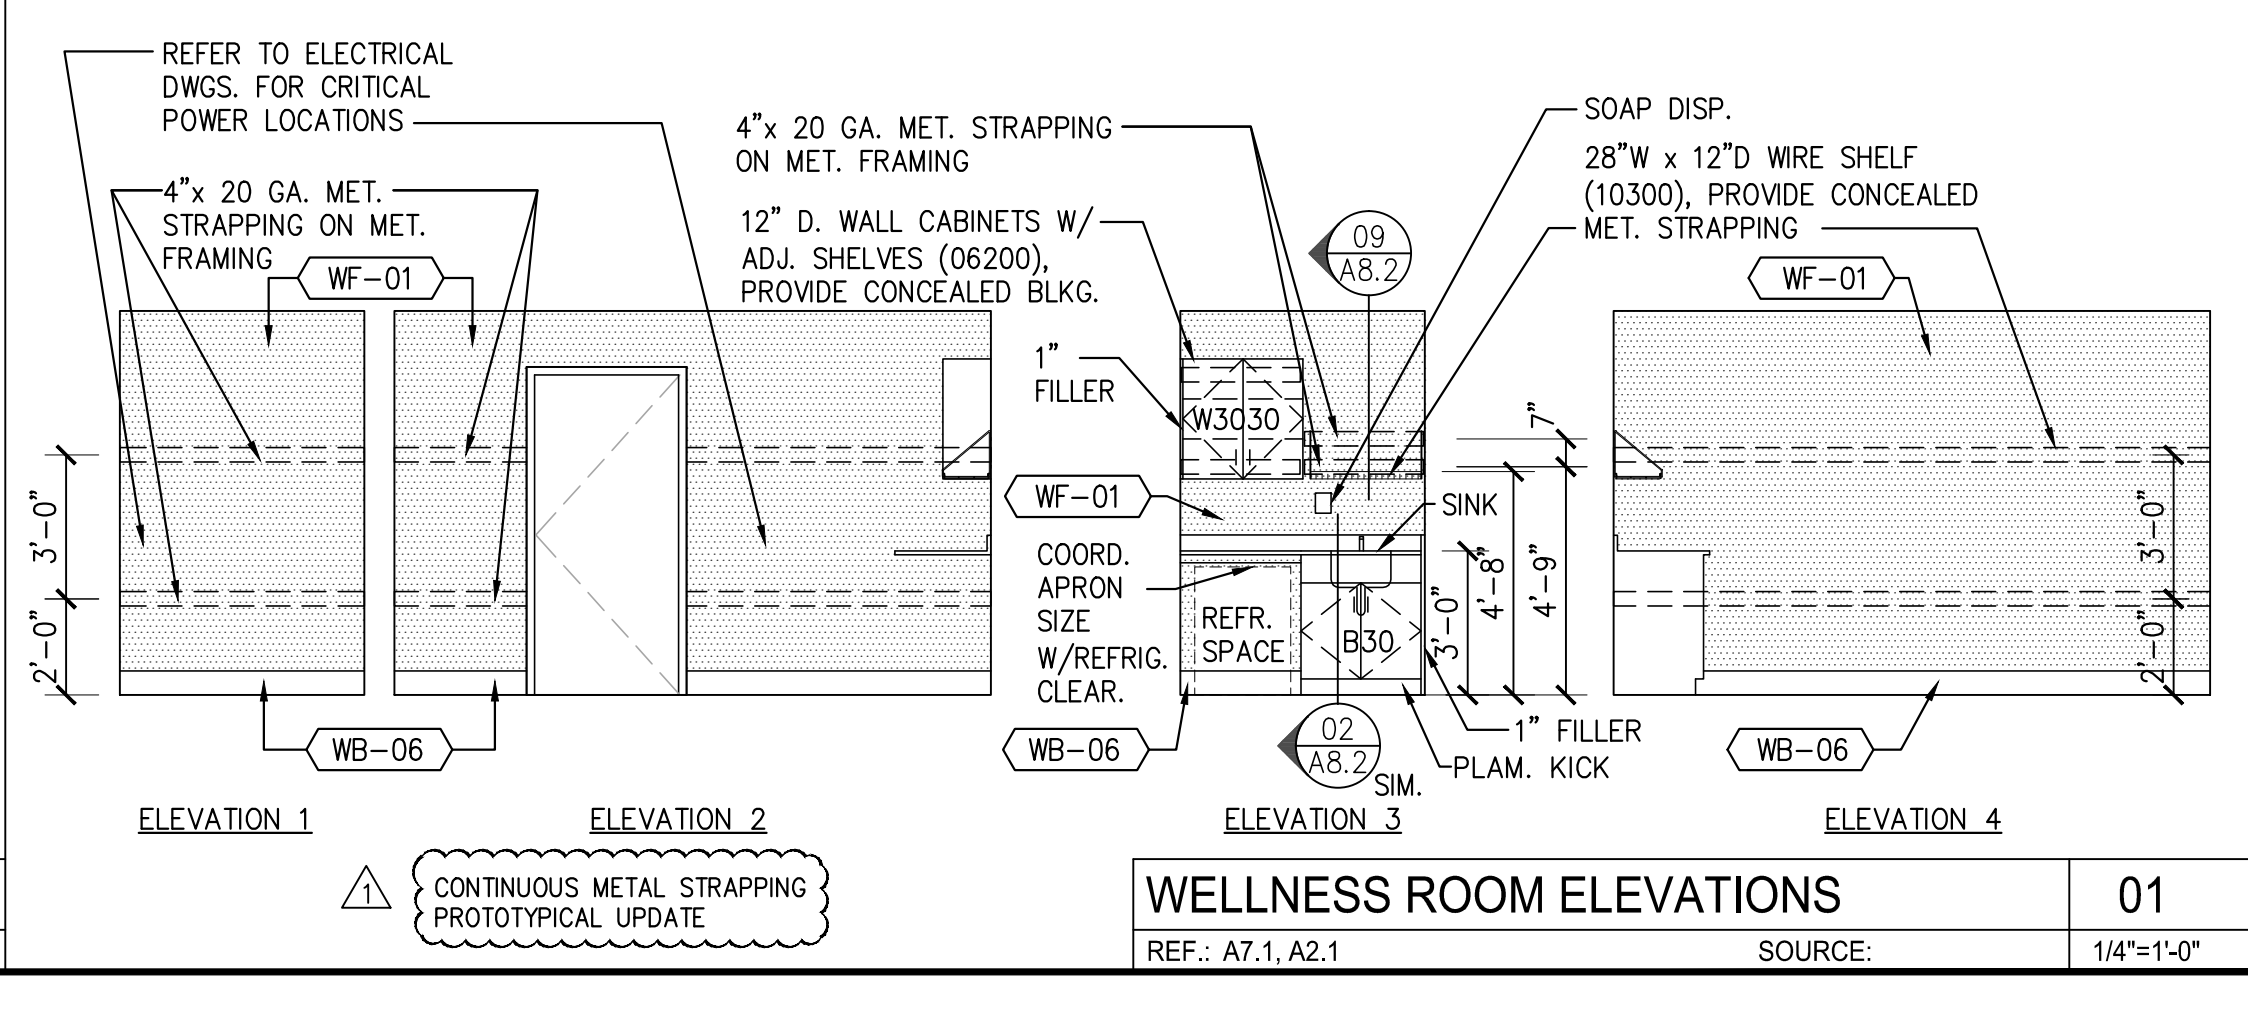

WELLNESS ROOM ELEVATIONS	01
REF.: A7.1, A2.1	SOURCE: 1/4"=1'-0"

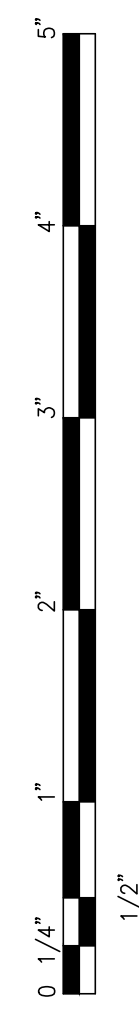

SBLM Architects #A0009494
11400 N. Kendall Drive, Suite 310
Miami, FL 33176
Telephone 305-412-9187
Fax 305-412-6731
www.sblm.com

James Cohen
Lic. #22580

petco
PETCO ANIMAL SUPPLIES STORES, INC. 6834 WESLEY STREET GREENVILLE, TX

DISTRIBUTION:	DATE:
75% SUBMISSION	08-11-11
98% SUBMISSION	08-16-11
100% SUBMISSION	09-23-11
PERMIT SET	09-28-11
FINAL PERMIT SET	09-20-13
BULLETIN 1	10-22-14

SBLM JOB#	PETCO P.M. JOB#
11107	11458
DRAWN:	CHECKED:
IT	MS

DRAWING TITLE:
INTERIOR ELEVATIONS
A9.1