




DATE: 6-15-2016  
JOB #

STRUCTURAL  
SH-1

BERKOWITZ ASSOCIATES, INC.  
CONSULTING STRUCTURAL ENGINEERS  
5530 CORBIN AVENUE, SUITE 355  
THERMANS, CA 91356  
(619) 698-8598 • FAX (619) 698-8596

SINGLE FAMILY RESIDENCE  
688 N. CRENSHAW DR.  
LOS ANGELES, CA

REVISION BY  
8-3-2016

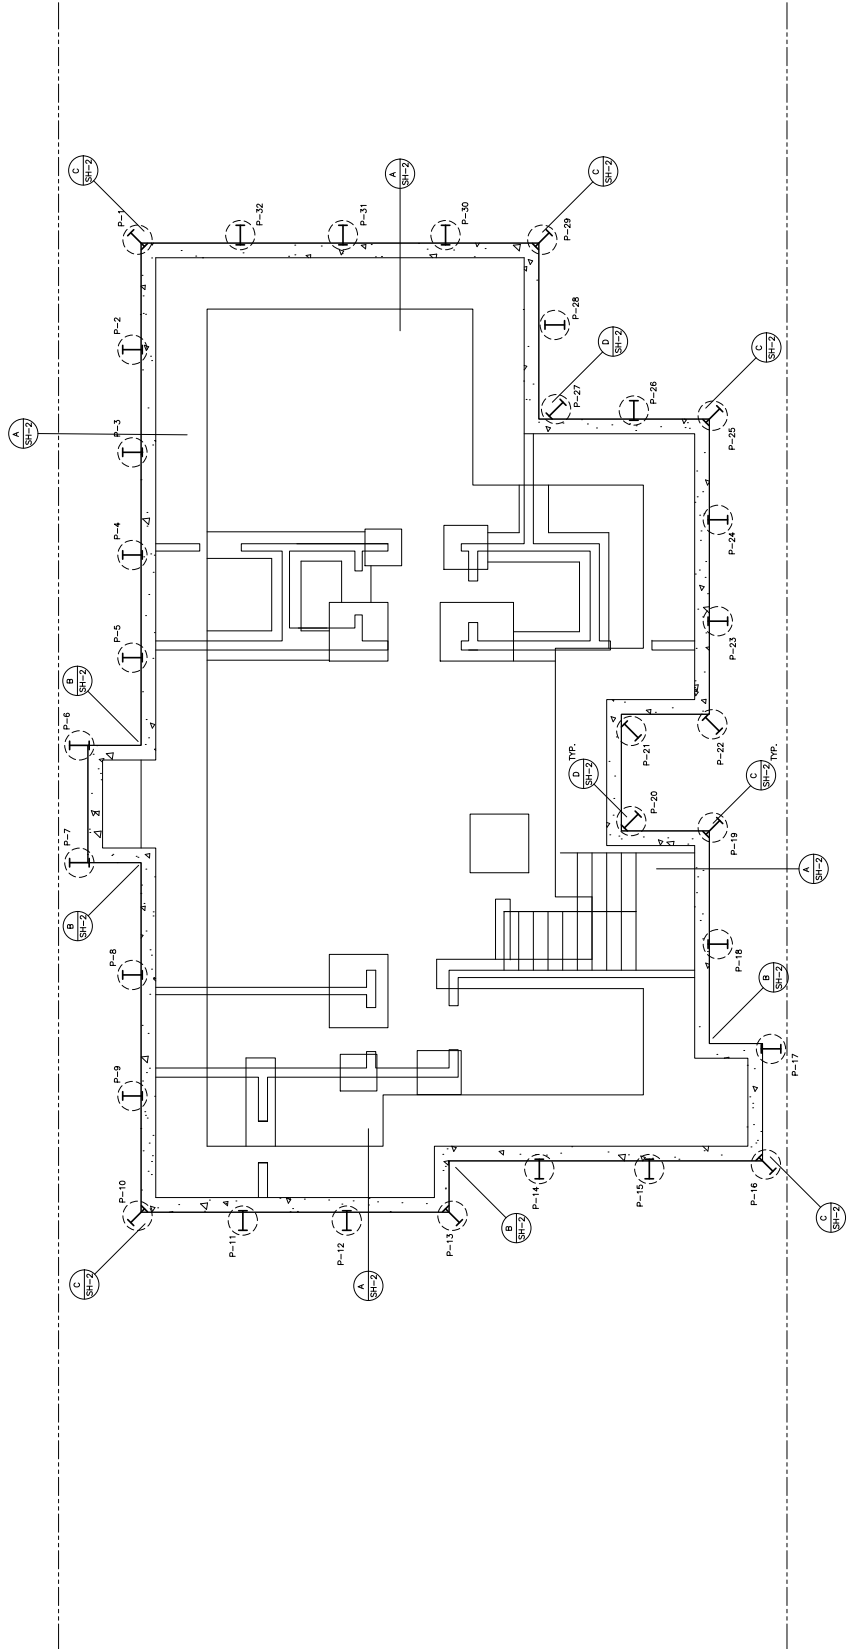

SHORING PLAN  
SCALE: 1/4" = 1'-0"