




1 ENTRANCE CANOPY SECTION
 A-10 SCALE 3/4" = 1'-0"

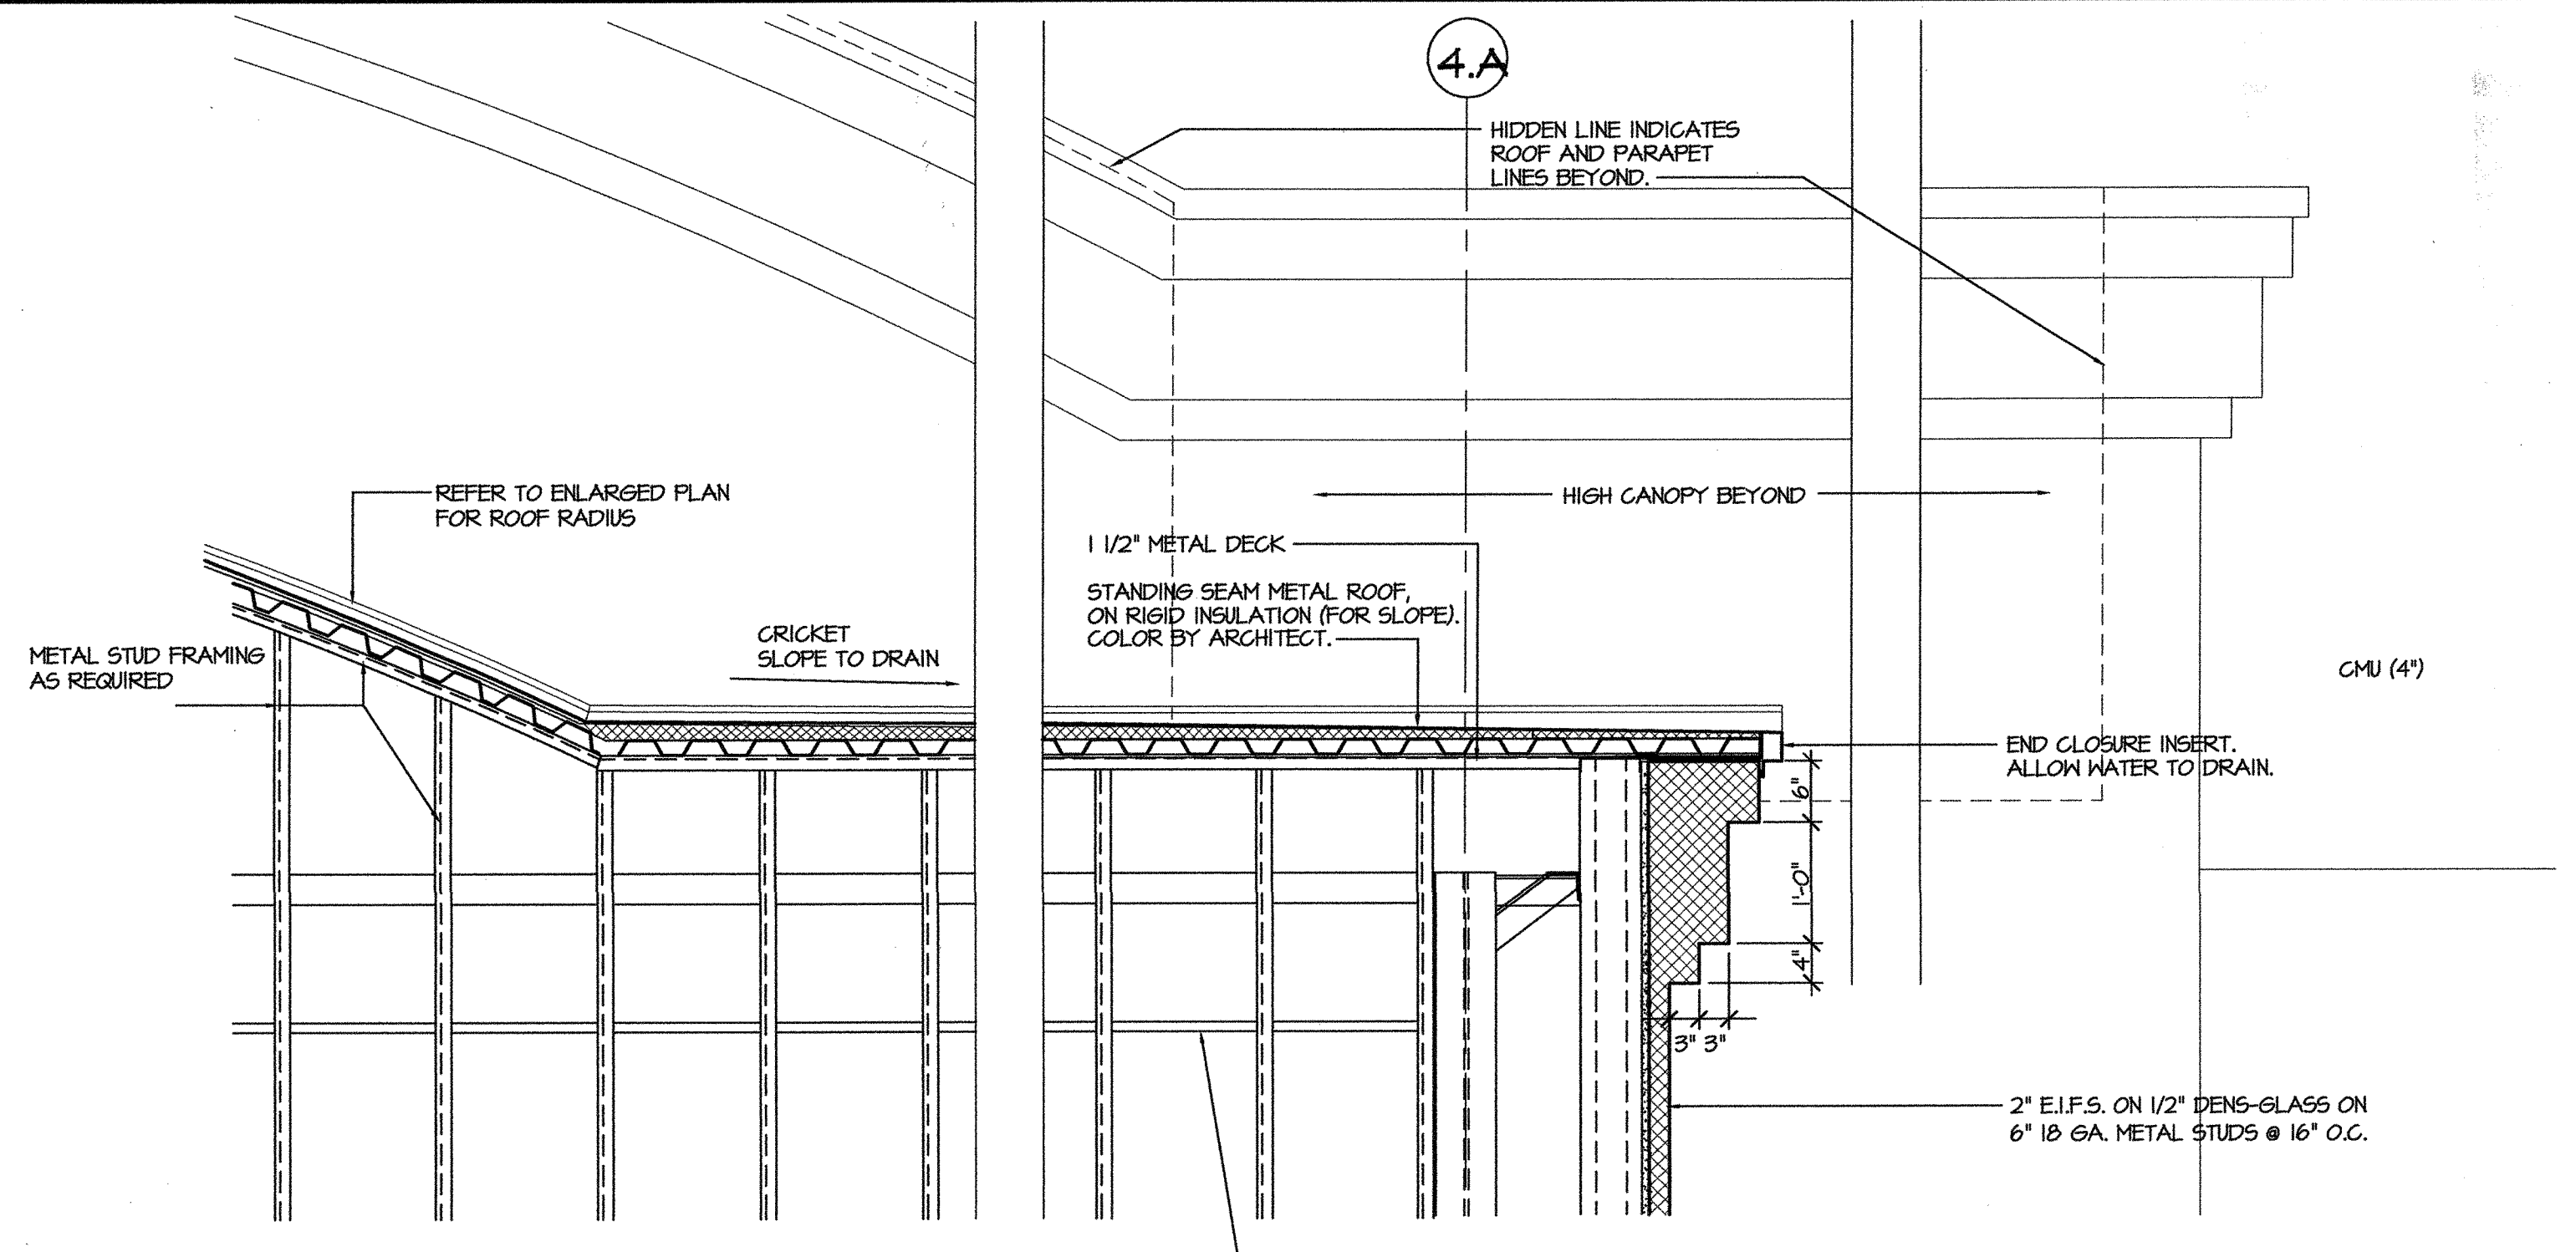

2 SECTION - END WALL
 A-10 SCALE 3/4" = 1'-0"

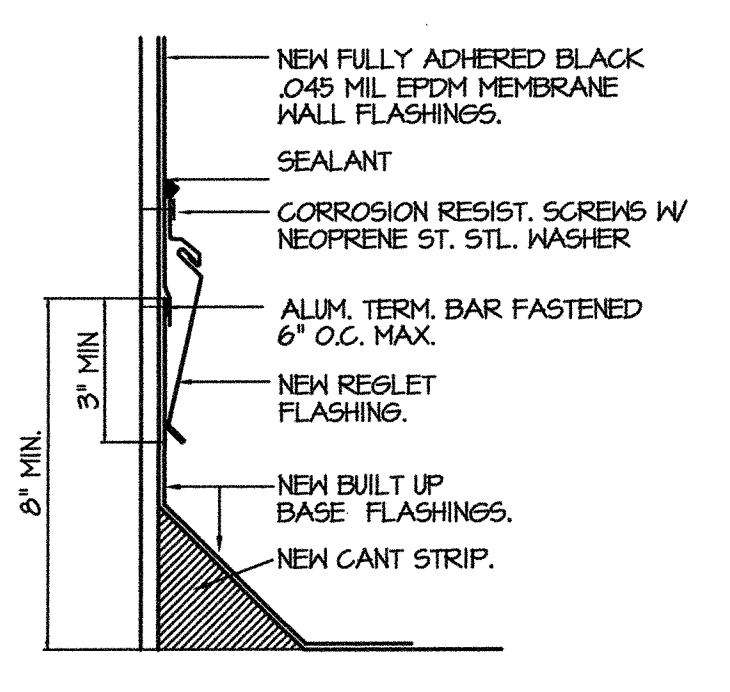


3 FLASHING DETAIL
 A-10 N.T.S.

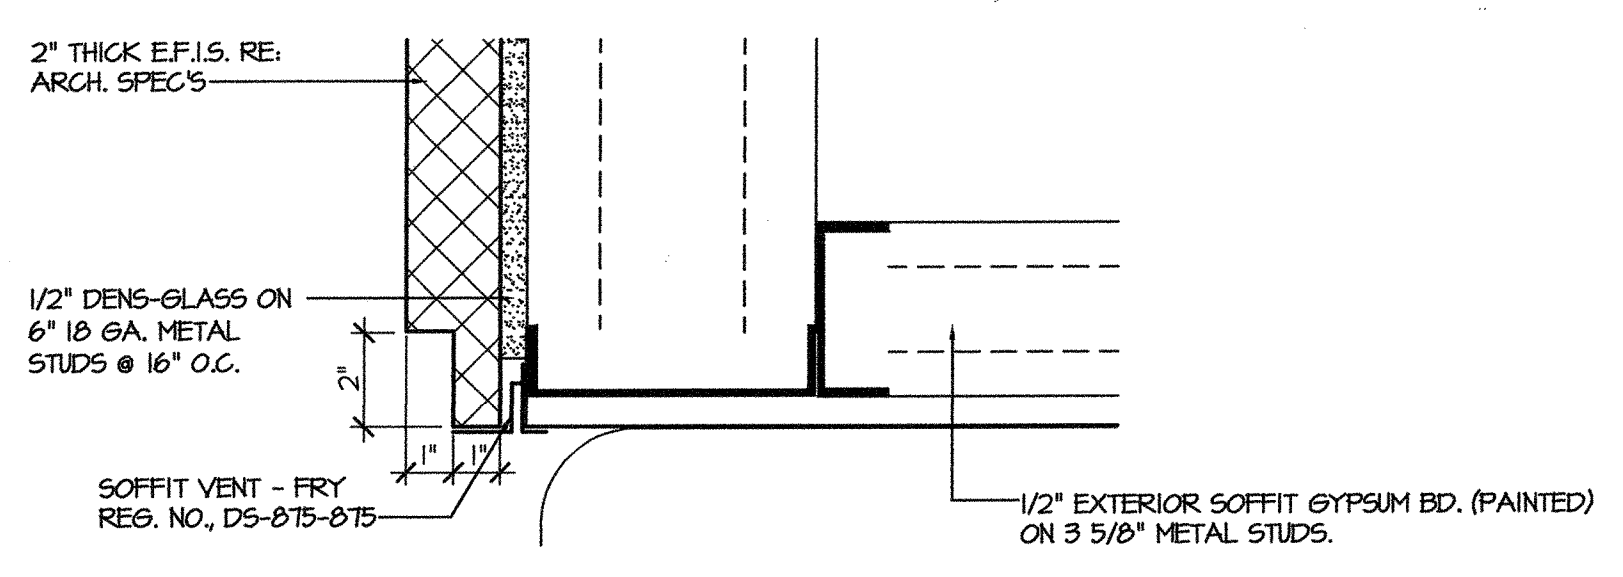


4 VENT DETAIL
 A-10 SCALE 3\"/>

NOTE:
 SEE SHEETS A-3A & A-8 FOR
 EXTENT OF NEW EXTERIOR WALL
 CONSTRUCTION
 NEW CONSTRUCTION TO MATCH
 EXISTING MATERIAL & DIMENSIONS

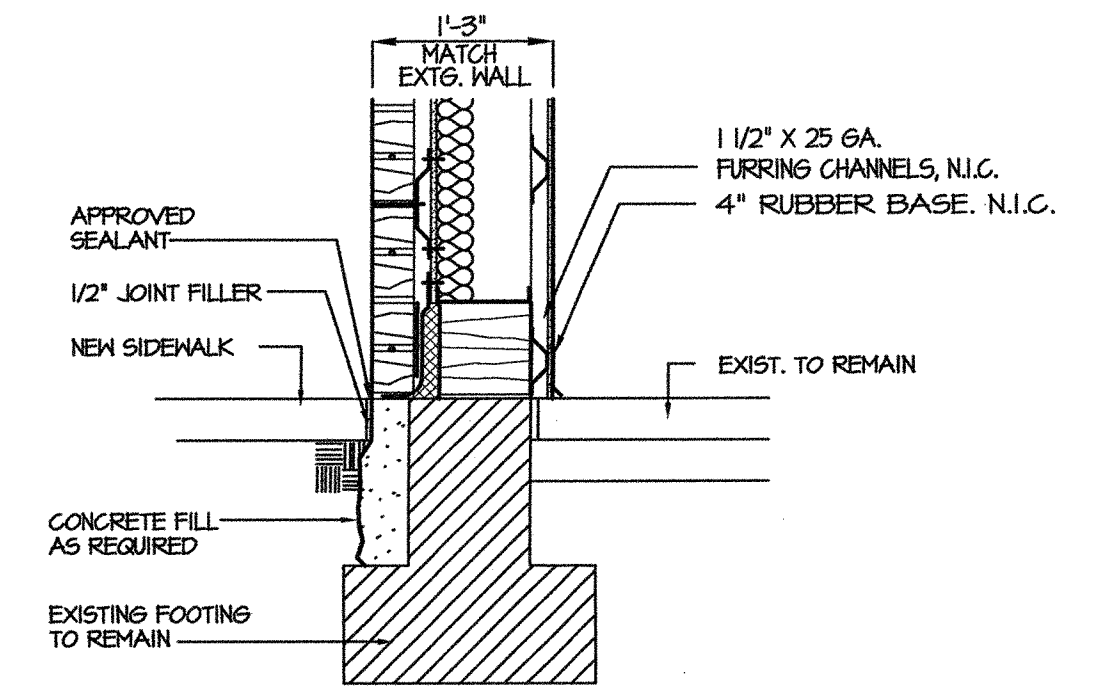

5 FOOTING SECTION
 A-10 SCALE 3/4" = 1'-0"

NO.	DATE	BY	REVISION
1	11/11/99	J. WITTEKAMP	ISSUE FOR PERMIT
2	11/11/99	J. WITTEKAMP	ISSUE FOR PERMIT
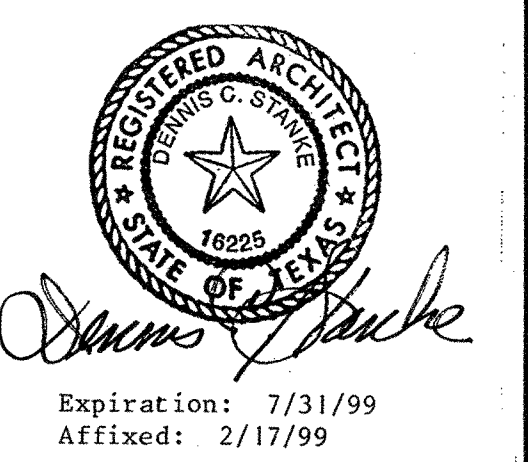

Expiration: 7/31/99
 Affixed: 2/17/99

H:\1549\109\MAR\12410101.dwg 10/6/99 10:28:17 1999 J. WITTEKAMP ARCH. DEPT. 03/24/03 7:50