





DIFFUSERS						
DIFF. NO.	MODEL	LISTED SIZE	LENGTH	HEIGHT	INLET DIA.	REMARKS
Diff-1	FD	22	40	10 1/2	7 3/8	
Diff-2	PA	12			2 3/8	

BASED ON TYPICAL AND BAYLOR
 NOTES:
 1. ALL LINEAR DIFFUSERS TO BE FINISHED IN FLAT BLACK ENAMEL.
 2. ALL LINEAR DIFFUSERS TO HAVE BLACK INTERVAL INSULATION AND INLET COULDES.
 3. ROUND CEILING DIFFUSERS TO BE OFF WHITE ENAMEL FINISH.
 4. REFER TO ARCHITECTS PLAN & ELEV FOR DIMENSIONED LOCATIONS.

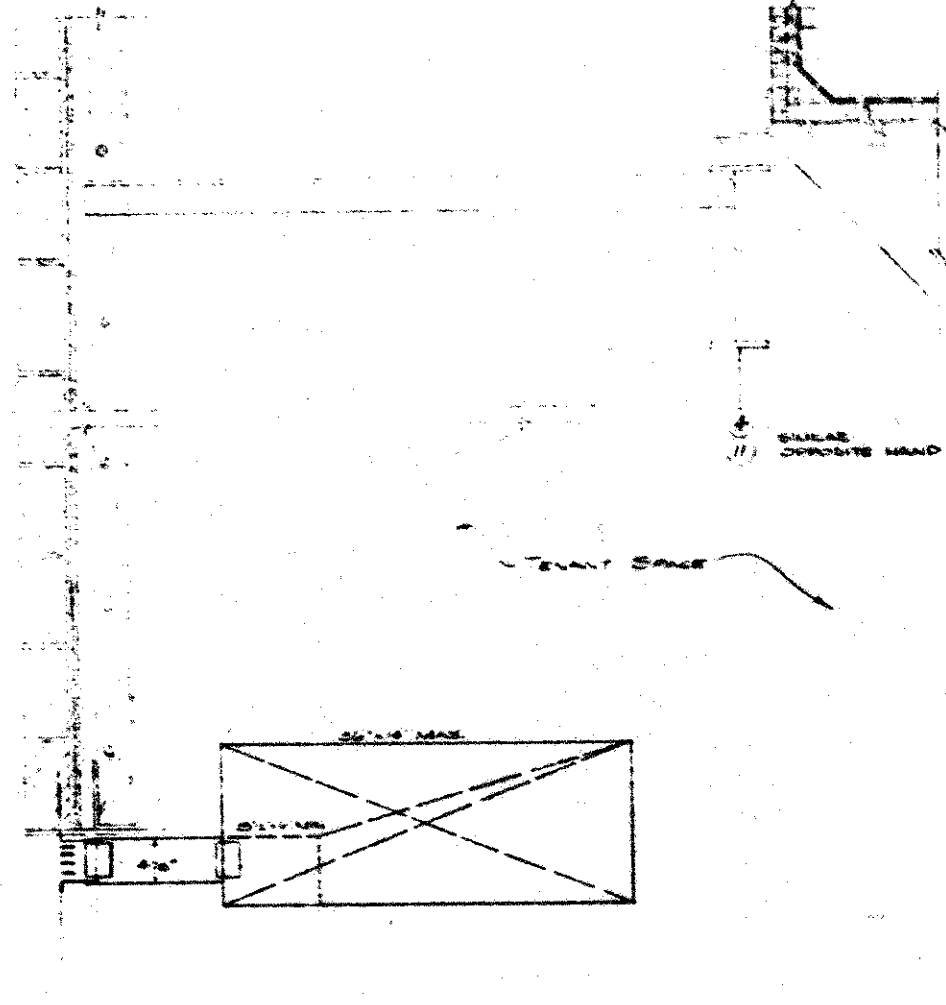

SECTION A-T-1 - COURT WALL
SCALE 1/4" = 1'-0"

ROOF-TOP UNITS									
RTU NO.	MODEL	CFM	ENT. SP.	RPH	MOTORS	HEATING	COOLING	W/W	REMARKS
RTU-1	RTU-1	8000	3/4	905	5 HP 1/2" 5/8"	500 BTU	800 BTU	10%	2 3/8" DIA. 2 3/8" DIA. DIA.
RTU-2	RTU-2	7000	3/4	905	5 HP 1/2" 5/8"	500 BTU	800 BTU	10%	
RTU-3	RTU-3	7000	3/4	905	5 HP 1/2" 5/8"	500 BTU	800 BTU	10%	

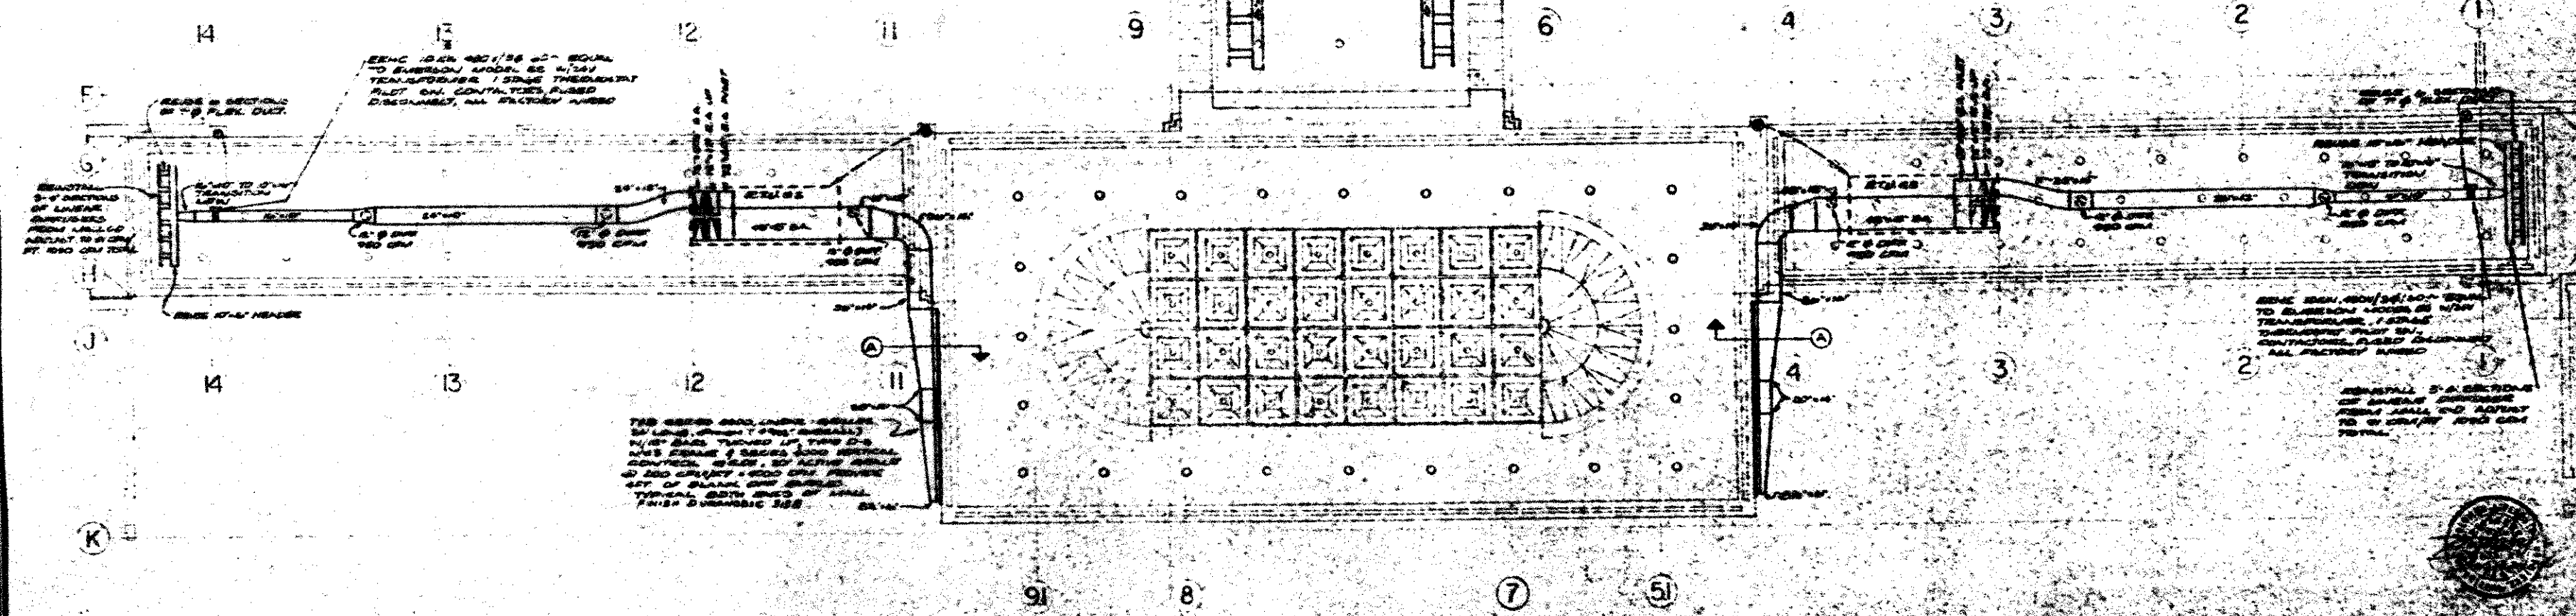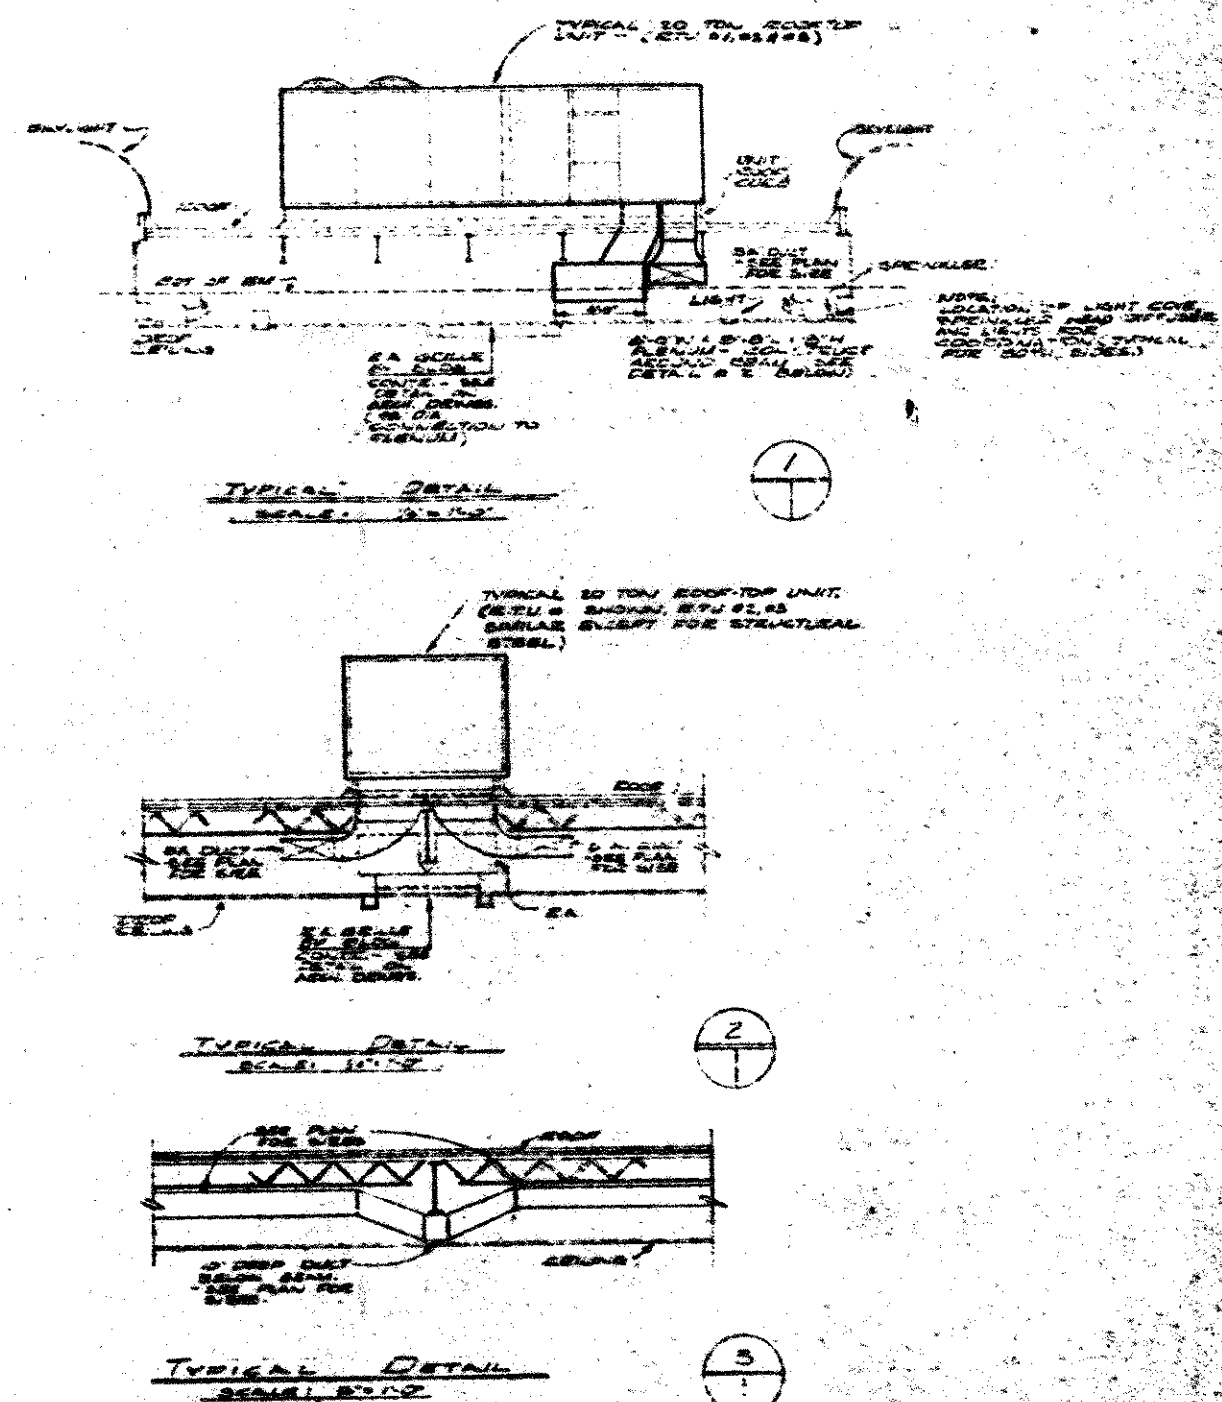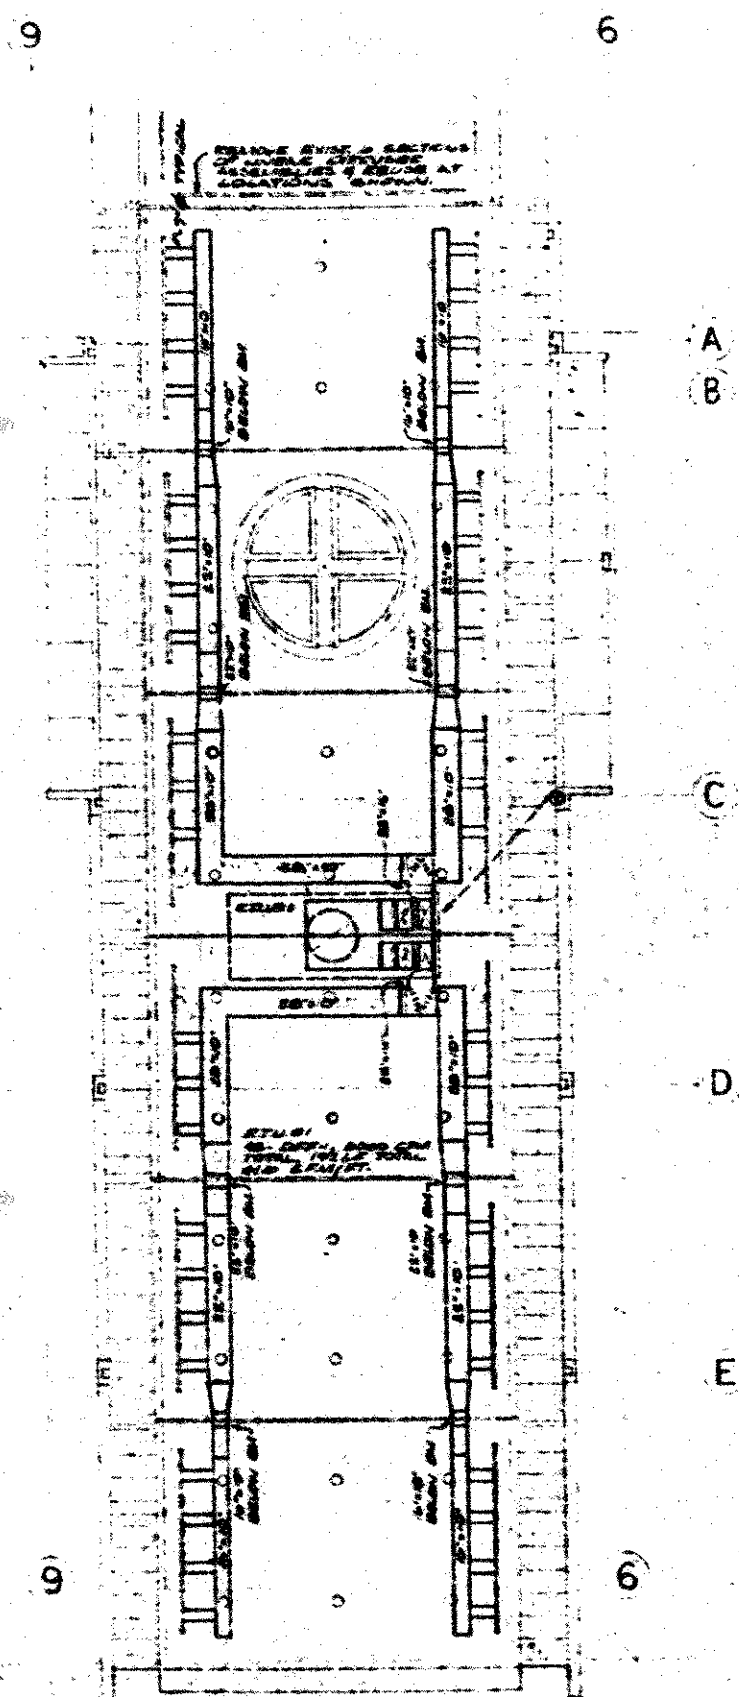

CONCORD WALL
 HEATING & AIR CONDITIONING
 M-3