
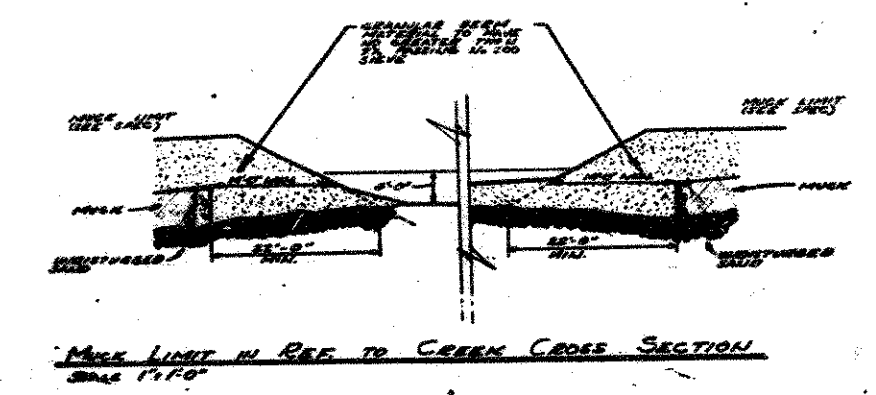


**GRADING LEGEND - PLAN**  
SHEET 67 OF 68

- EXISTING CONTOUR
- NEW CONTOUR
- PROPERTY LINE (L)
- GRADING CENTER
- SITE LIMITS
- CATCH BASIN OR CURB INLET
- SOIL BORING

**GRADING LEGEND - CROSS SECTIONS**  
SHEET 67 OF 68

- EXISTING GRADE
- NEW SUB-GRADE
- FINAL GRADE
- CUT
- FILL

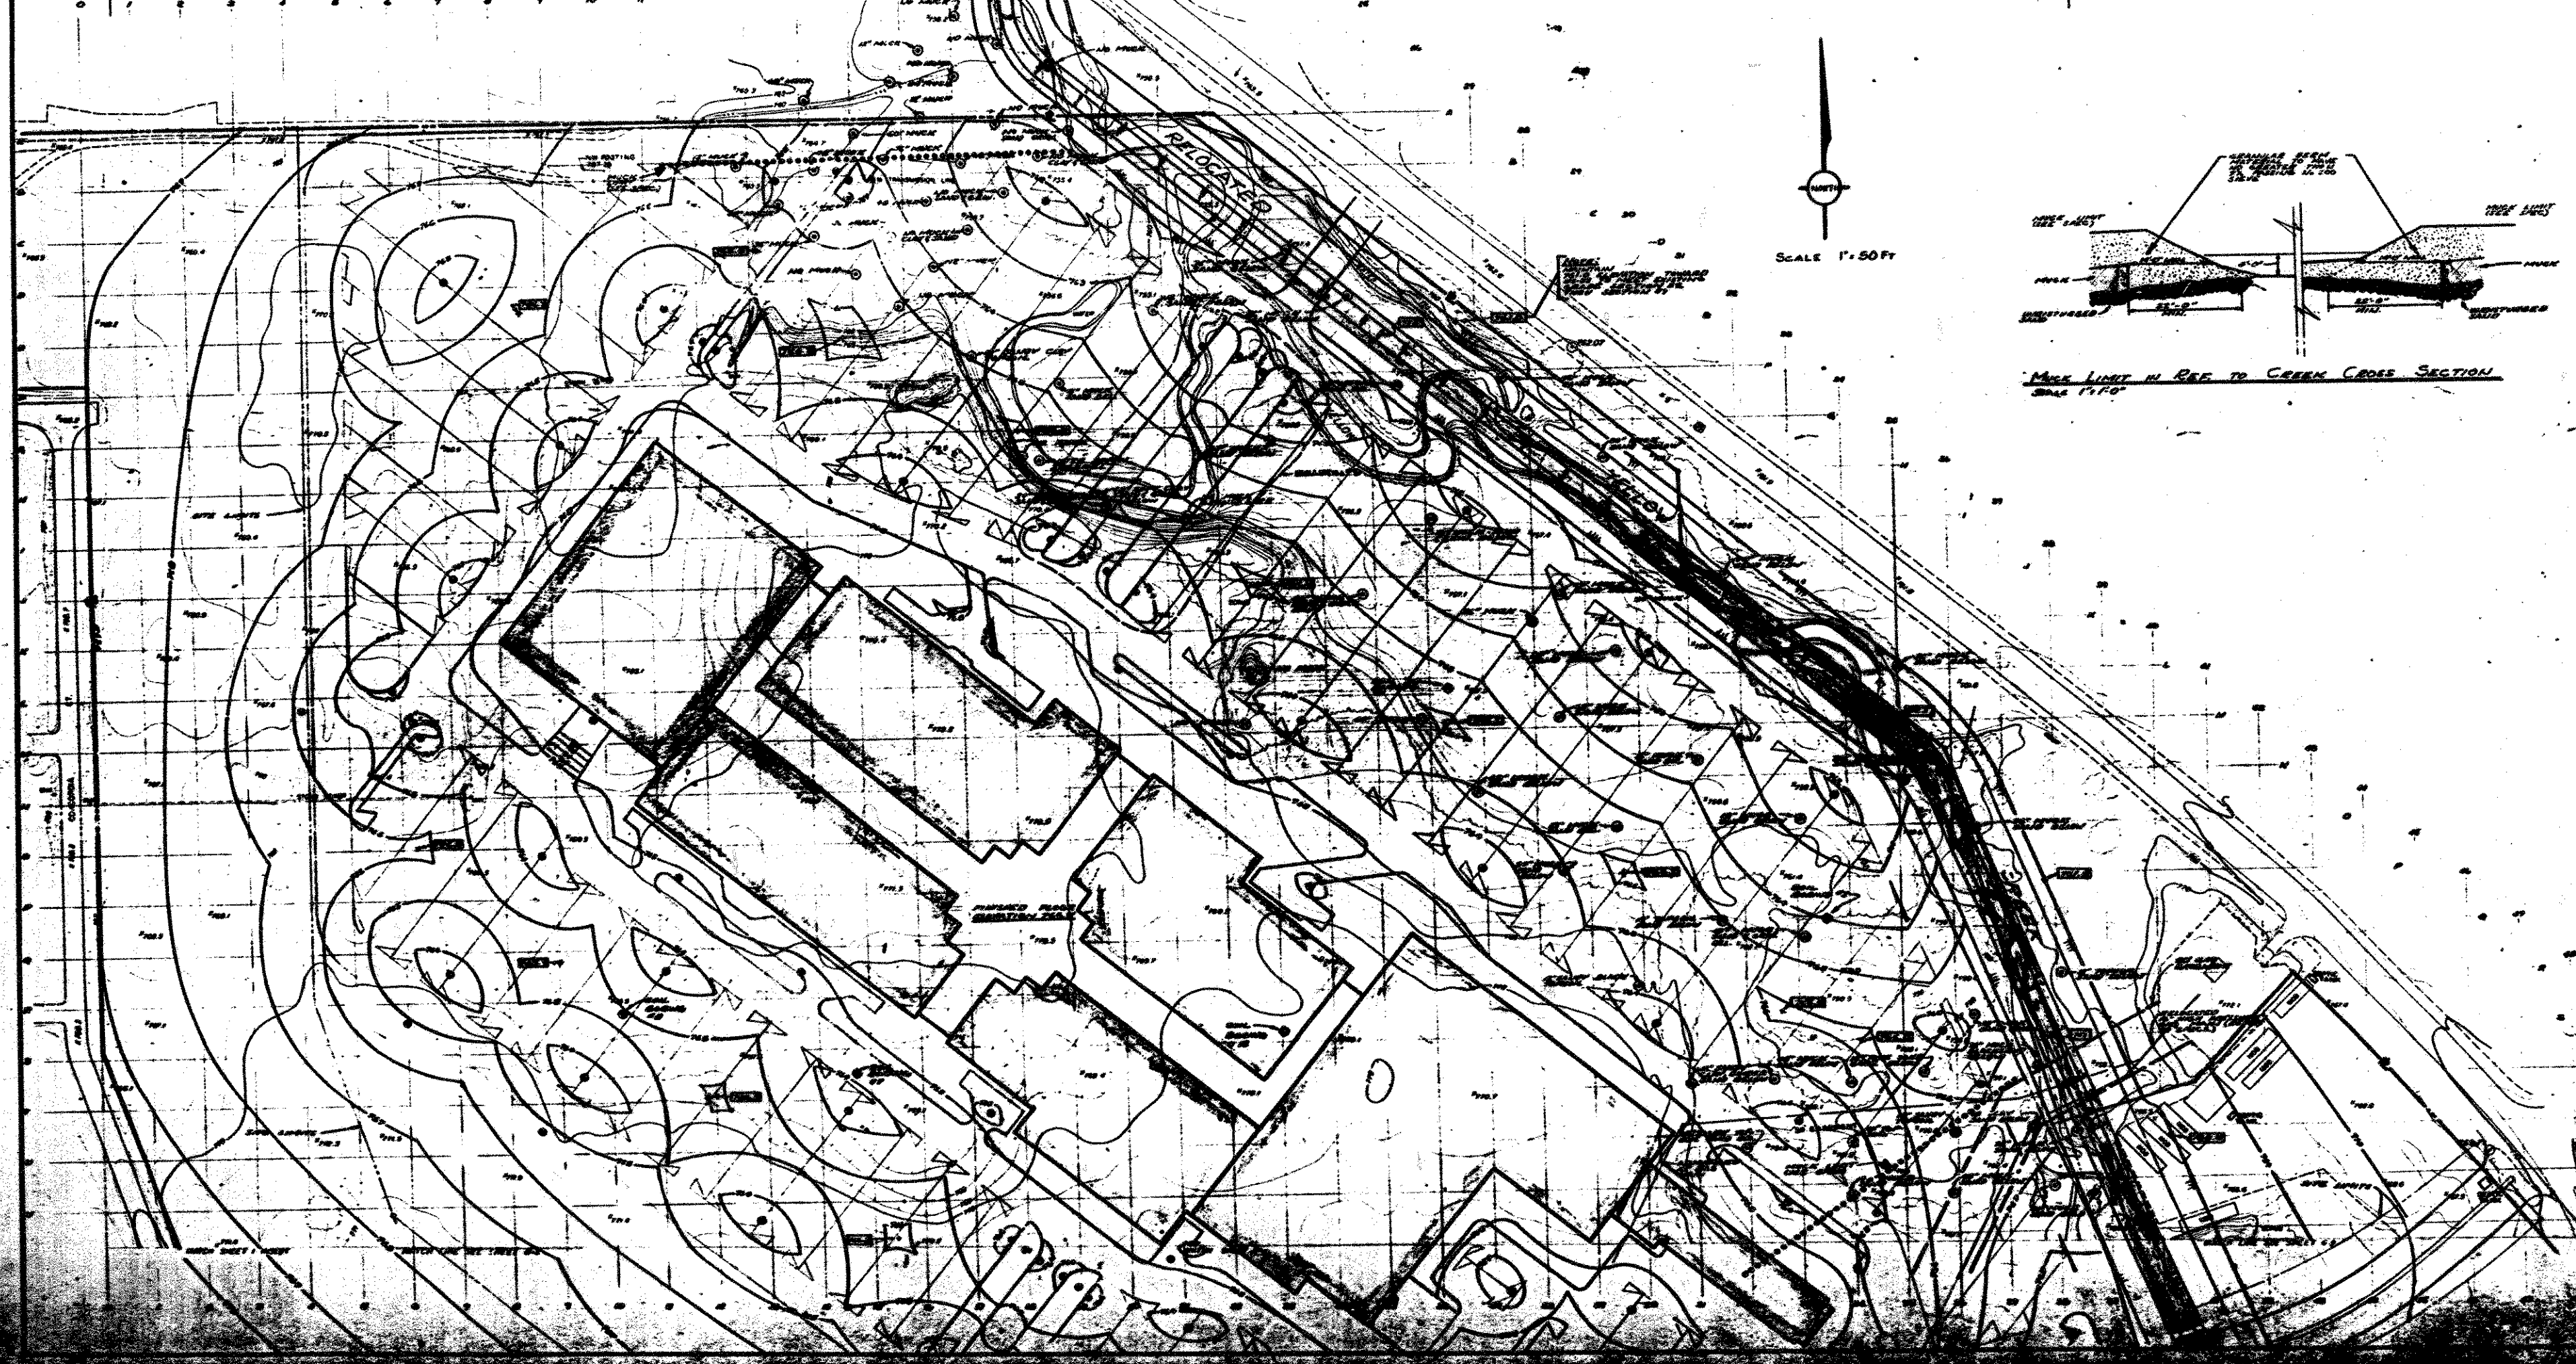

STEENWYK-THRALL ARCHITECTS INC.  
35 LARIVETTE AVE. GRAND RAPIDS, MICHIGAN 49503

PROGRESSIVE ENGINEERING CONSULTANTS  
OF GRAND RAPIDS INC.  
2820 FULLER AVE. GRAND RAPIDS, MICHIGAN 49503 516-361-0844

CONCORD MALL  
ELKHART, INDIANA  
GRADING - ONE PLAN - NORTH

DATE	ISSUED FOR
DATE	ISSUED FOR
DATE	ISSUED FOR
DATE	ISSUED FOR
DATE	ISSUED FOR

7102