

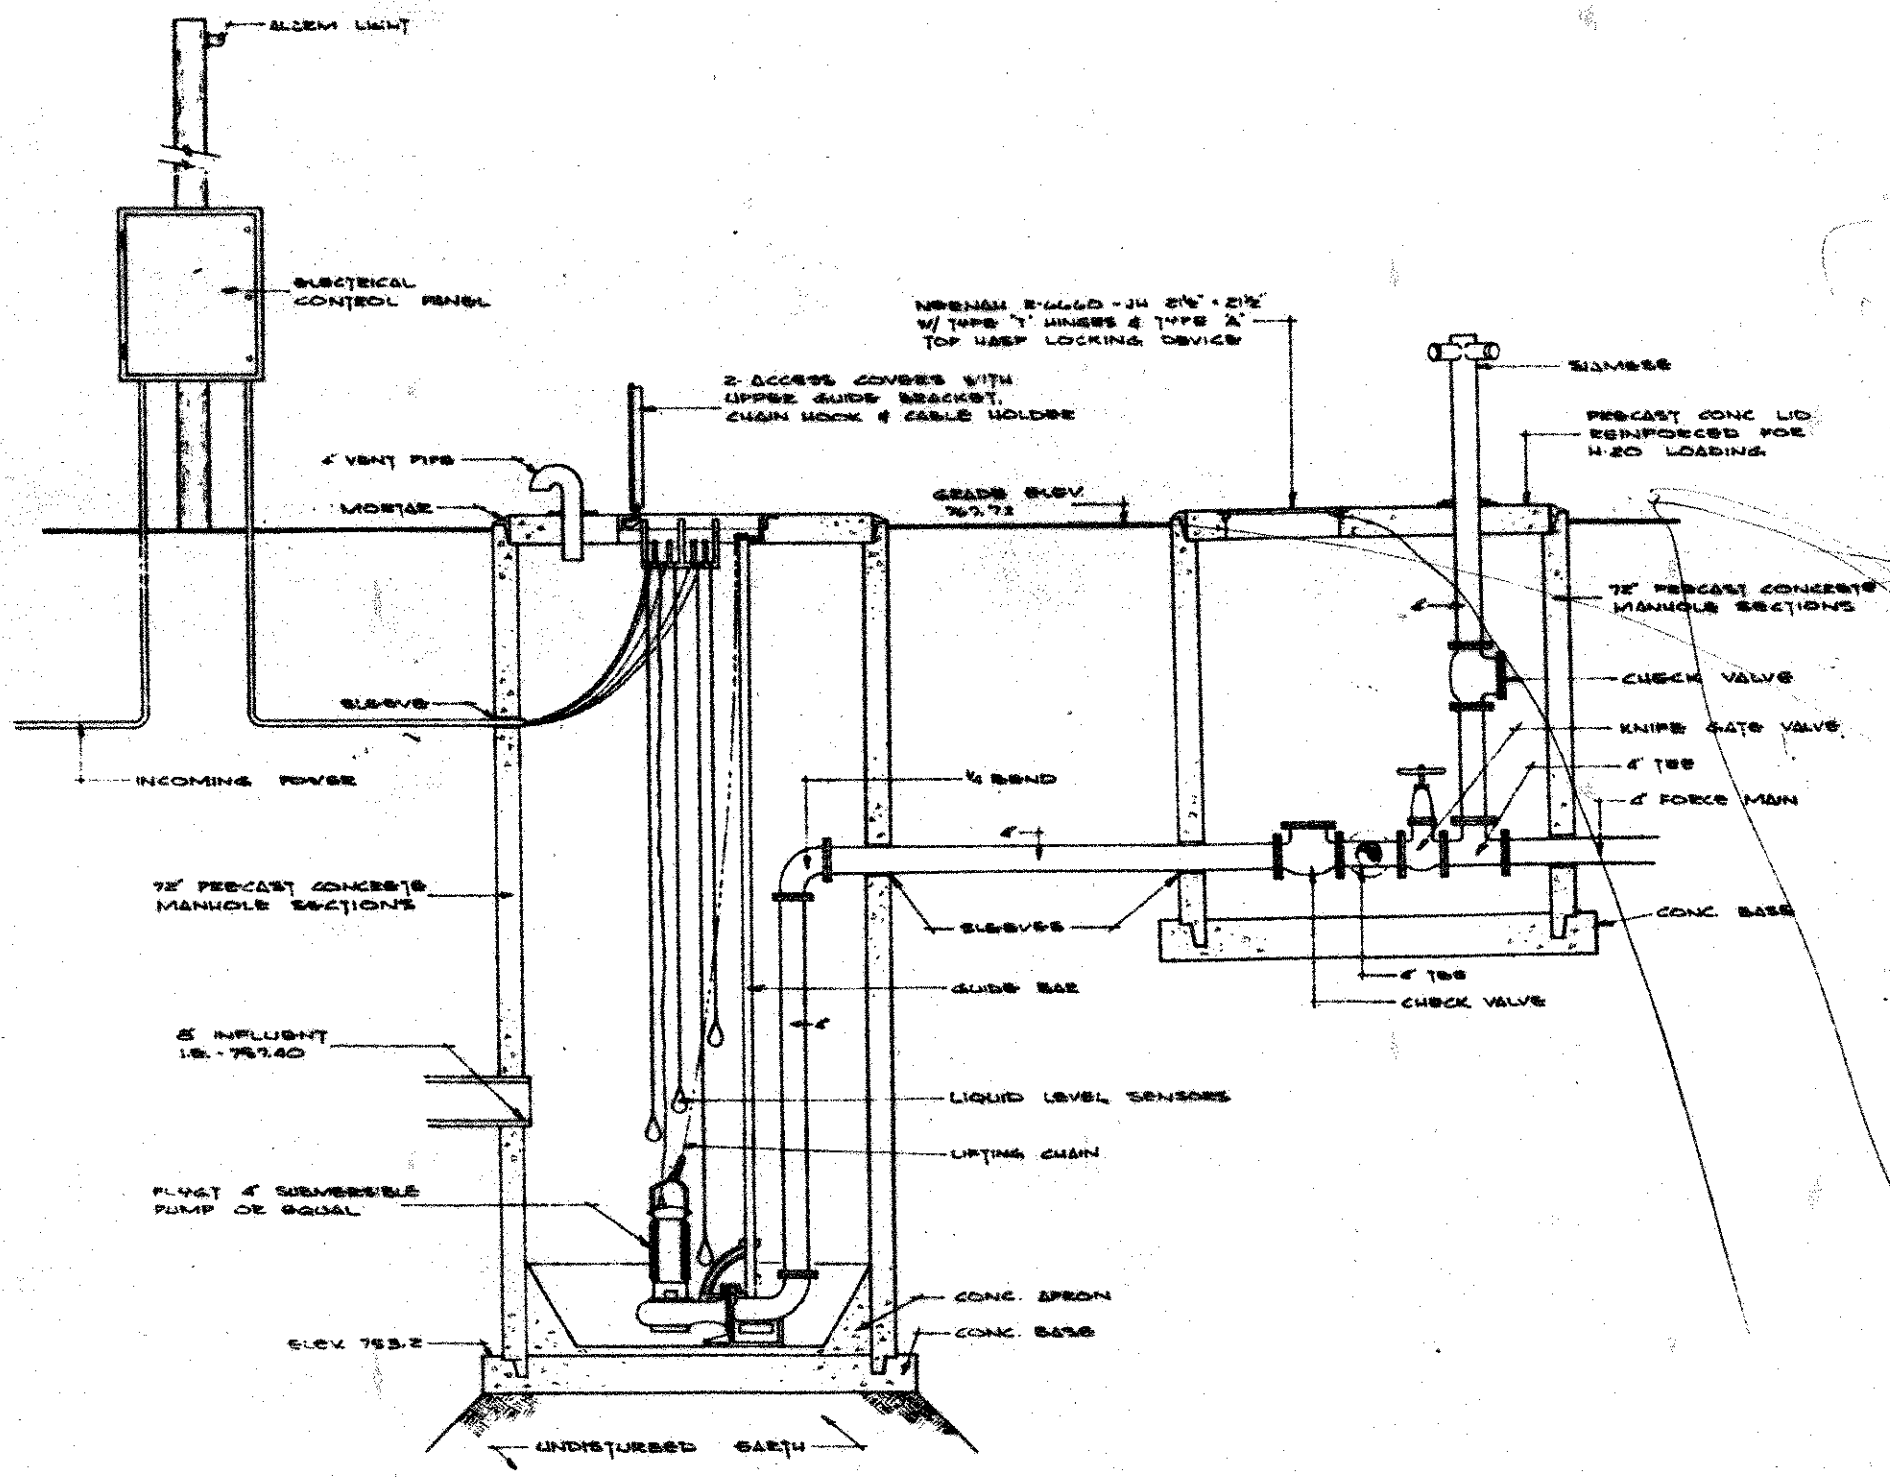


PLAN OF PUMPING STATION
SCALE 1/4" = 1'-0"

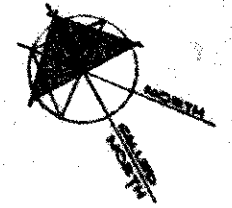

SECTIONAL ELEVATION OF PUMPING STATION
SCALE 1/4" = 1'-0"

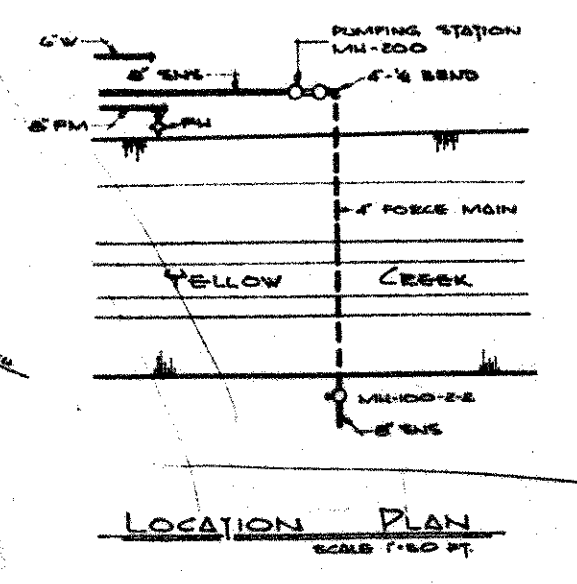

LOCATION PLAN

07