




1 SECTION THRU STAIR ENTERING PROJECT ON ROOM  
SCALE 1/2" = 1'-0"

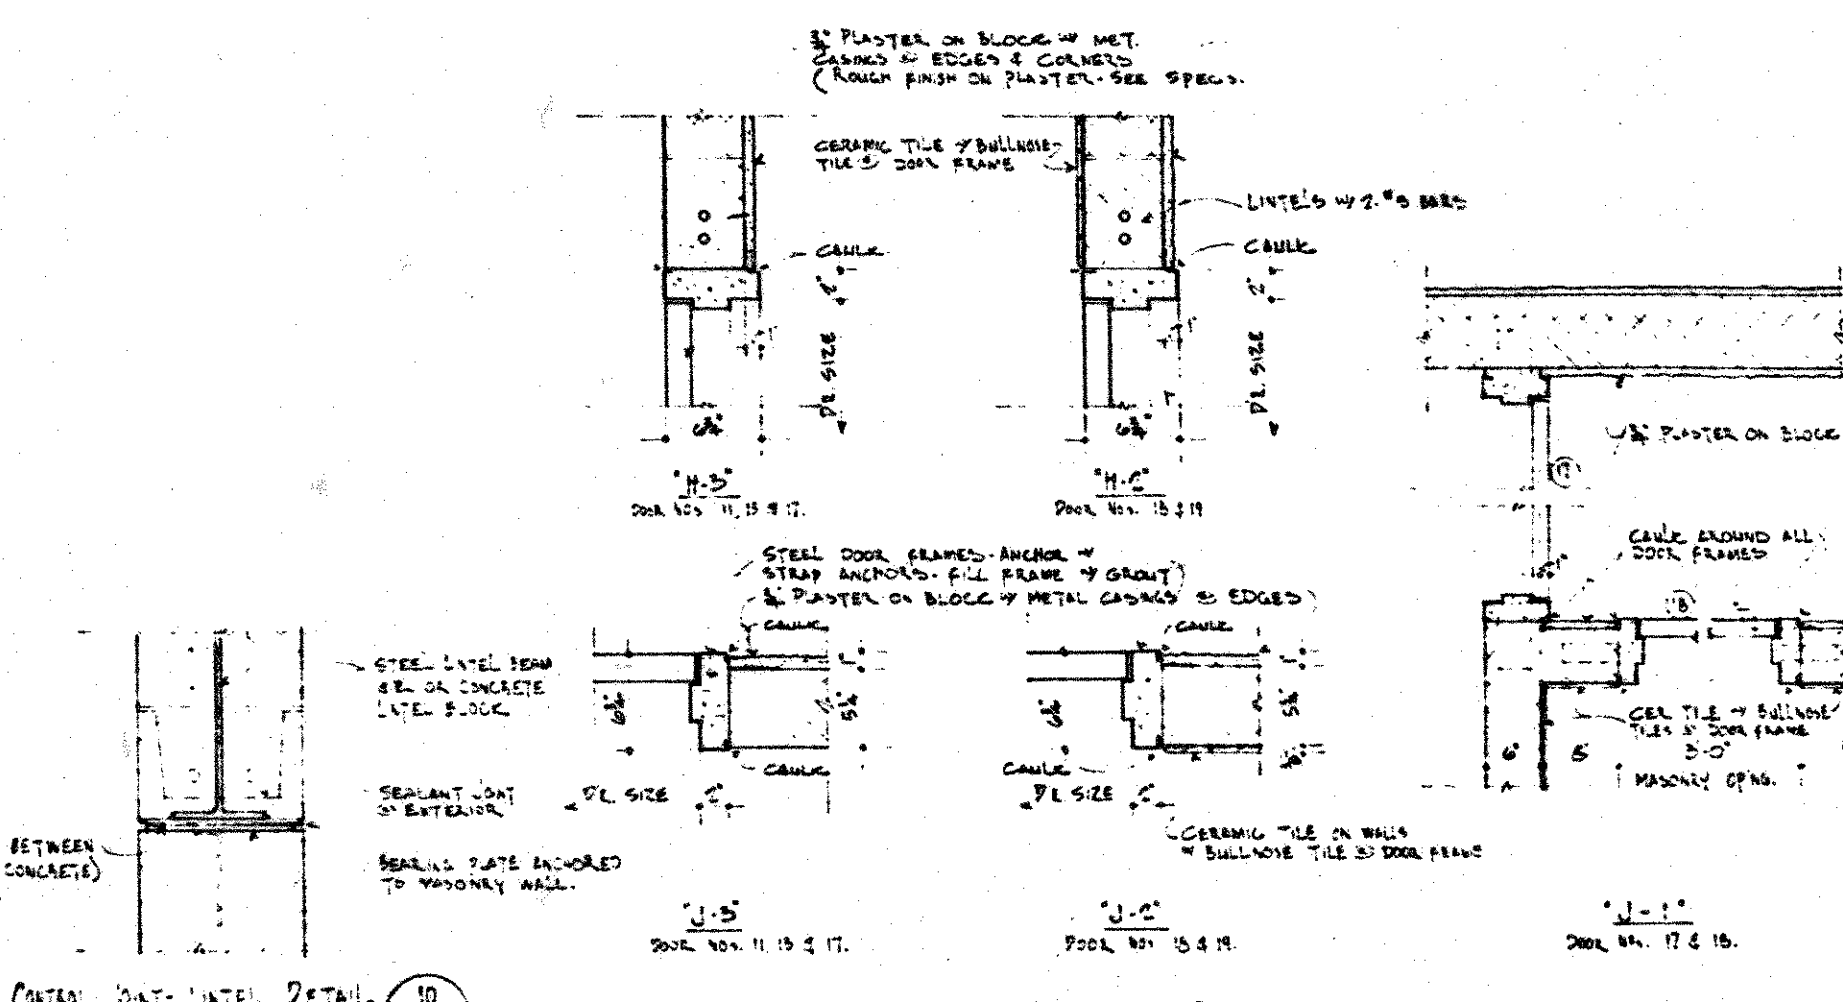


DOOR DETAILS  
SCALE 1/2" = 1'-0"

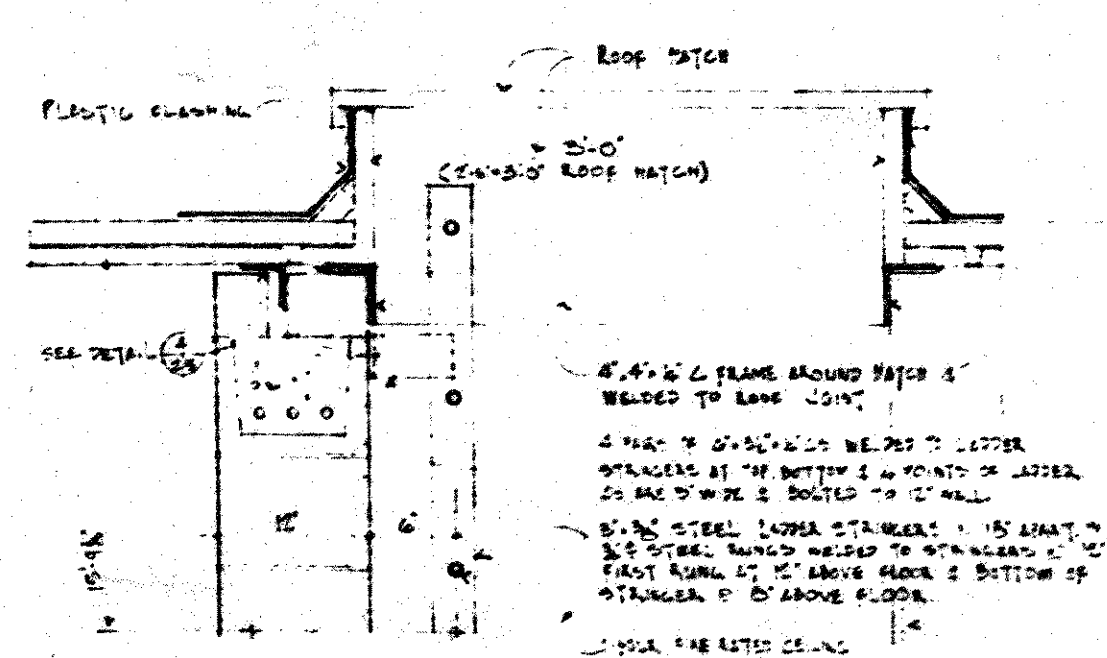


2 DETAIL THRU ROOF HATCH  
SCALE 1/2" = 1'-0"

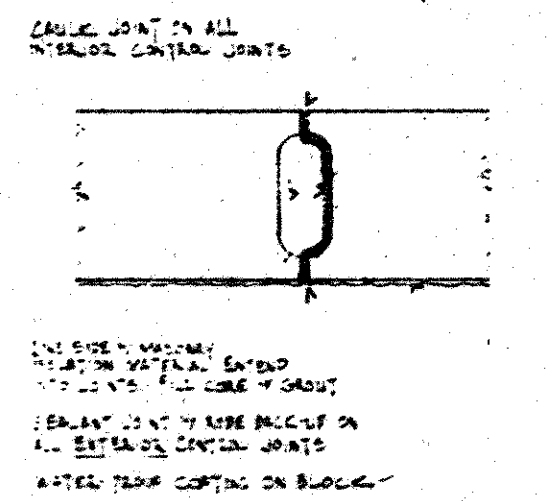


3 TYPICAL CONTROL JOINT DETAIL  
SCALE 1/2" = 1'-0"

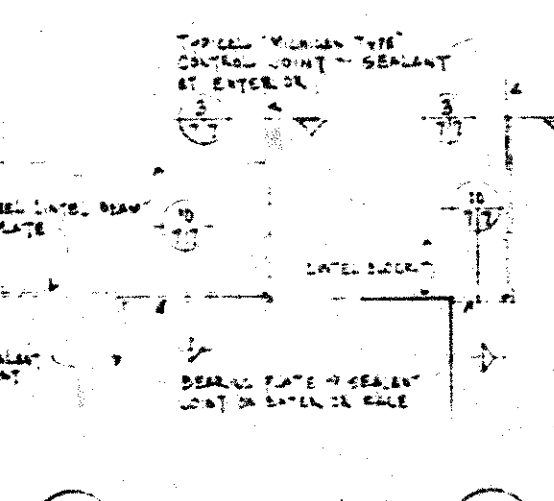


9 LINTEL - CONTROL JOINT DETAIL  
SCALE 1/2" = 1'-0"

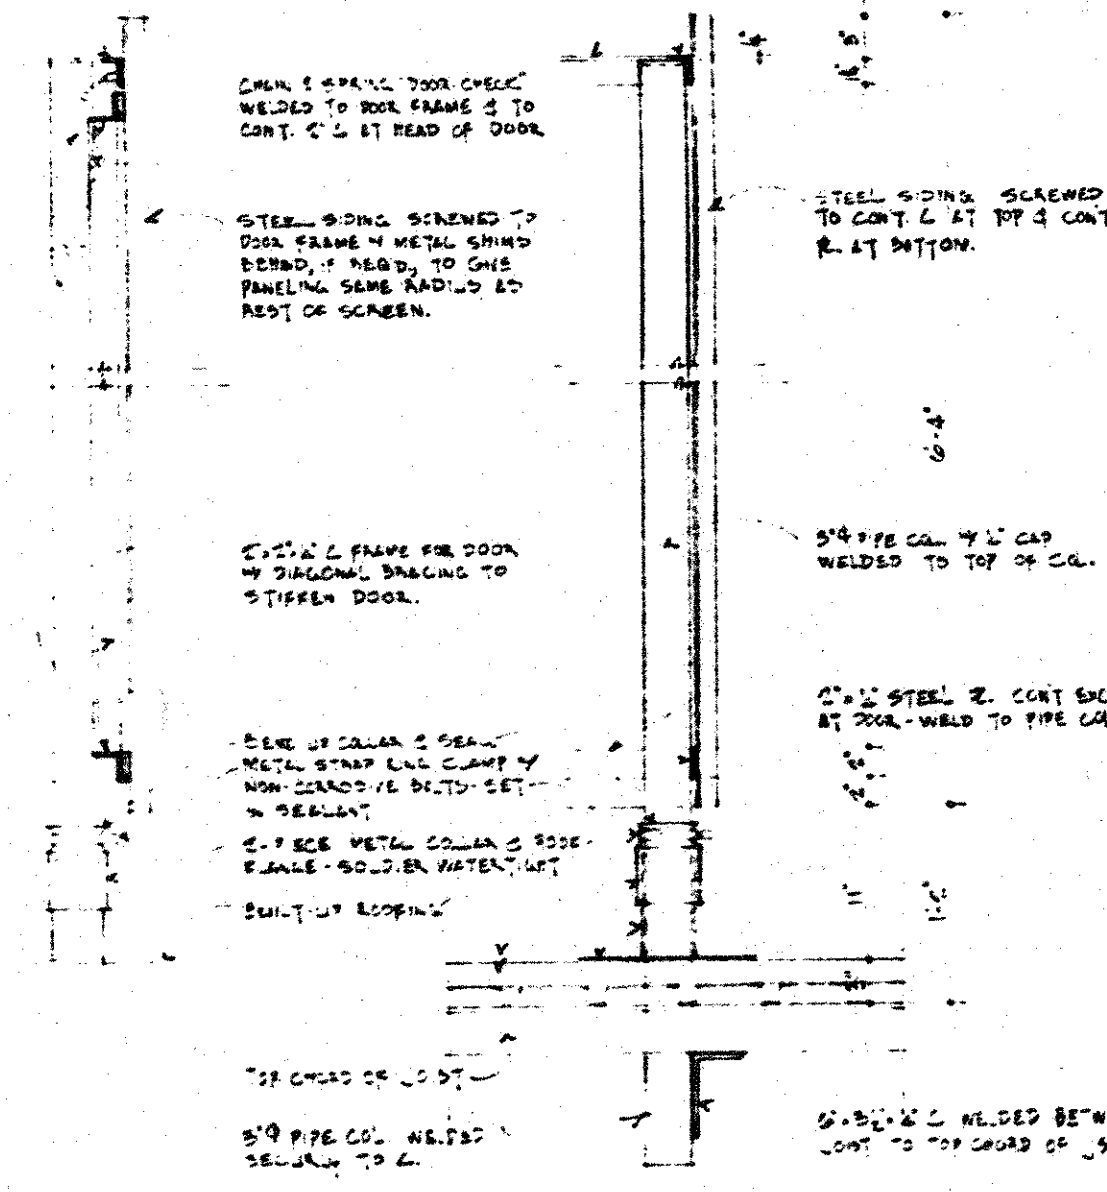

6 THRU ENCLOSURE DOOR  
SCALE 1/2" = 1'-0"

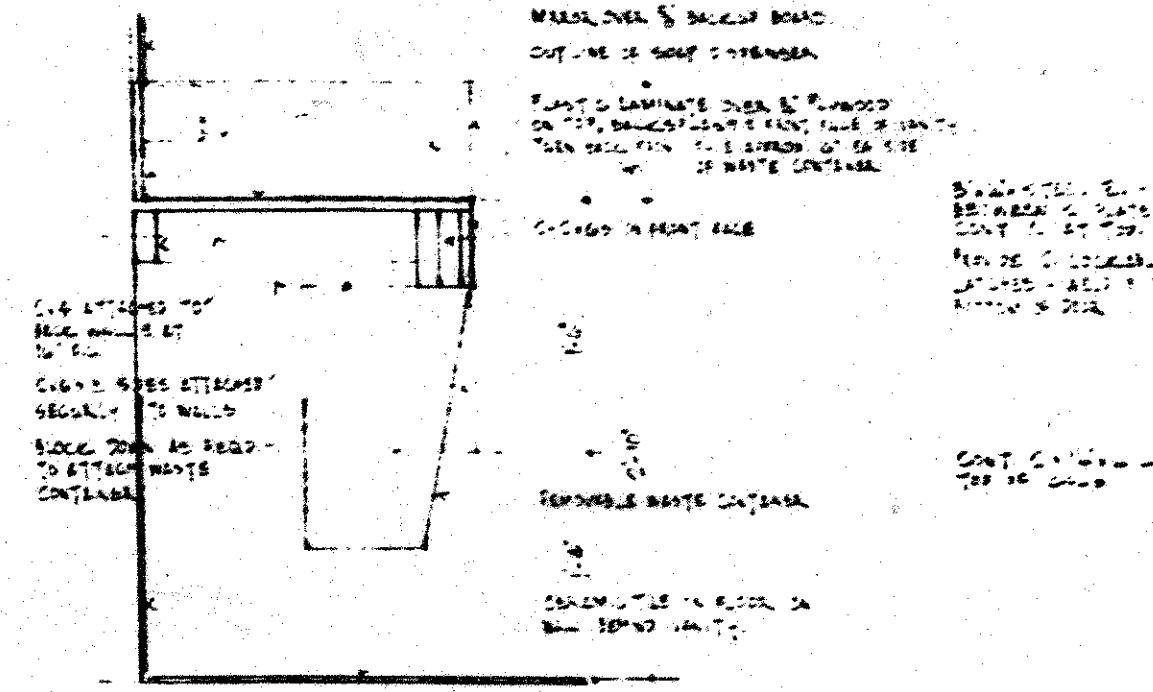

4 SECTION THRU TOILET ROOM WANTED  
SCALE 1/2" = 1'-0"

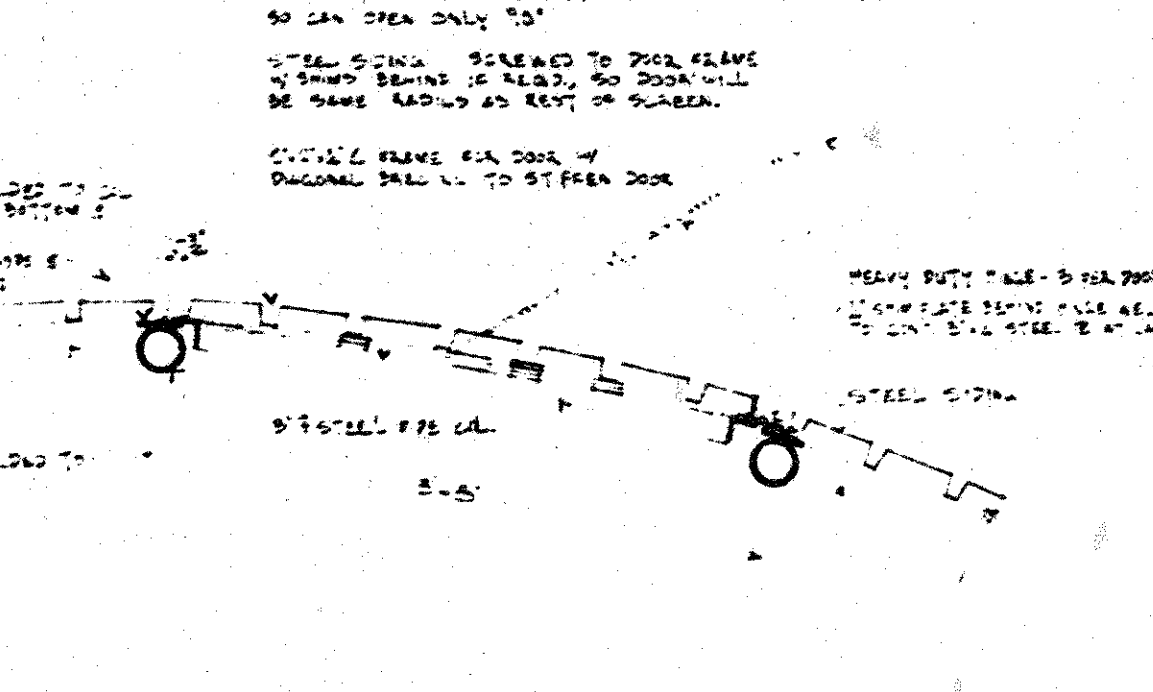

5 SECTION THRU DOOR OF ENCLOSURE  
SCALE 1/2" = 1'-0"

7 SECTION THRU ENCLOSURE WALL  
SCALE 1/2" = 1'-0"