


PLAN OF PUMP PIT & FOUNTAIN

SCALE TO DIMENSIONS & NOTES ON SHEET FOR DESCRIPTION OF WORK.

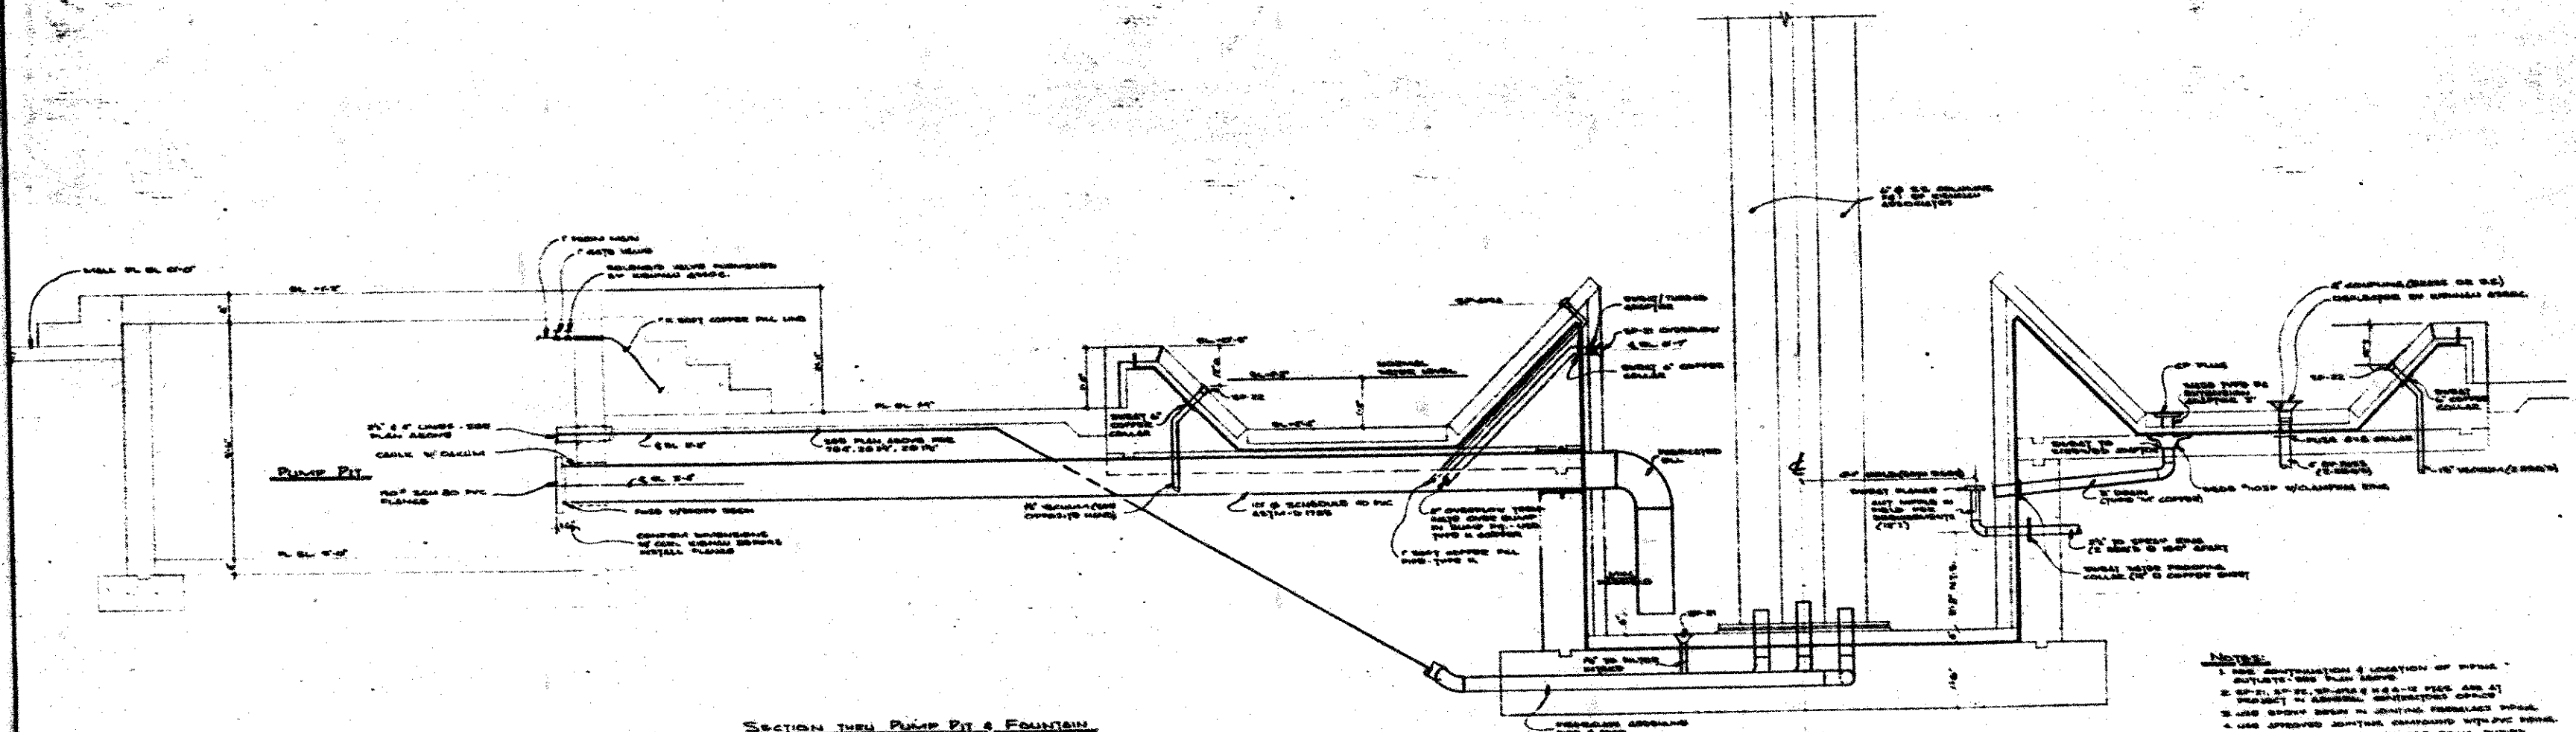

SECTION THRU PUMP PIT & FOUNTAIN

- Notes:
1. See construction & location of work.
