



**FINISH GRADE LEGEND**

**CGC** ELEVATION FOR BOTTOM OF CURB OR  
CATCH BASIN CASTING

**NOTE** ADD 720.00' TO ALL ELEVATIONS TO  
CONVERT TO U.S.S. DATUM.

**UTILITIES PLAN LEGEND**

ST - 12" STORM SEWER  
 W - GAS MAIN  
 MM - MANHOLE  
 CS - CATCH BASIN  
 CI - CURB INLET  
 ZE - INVERT ELEVATION  
 E - PROPERTY LINE  
 S - SEWER LINE  
 SW - SANITARY SEWER  
 W - WATER MAIN  
 FM - FIRE MAIN  
 SCV - SECTIONAL CONTROL VALVE (HYDRANT BOX)  
 HW - FIRE HYDRANT

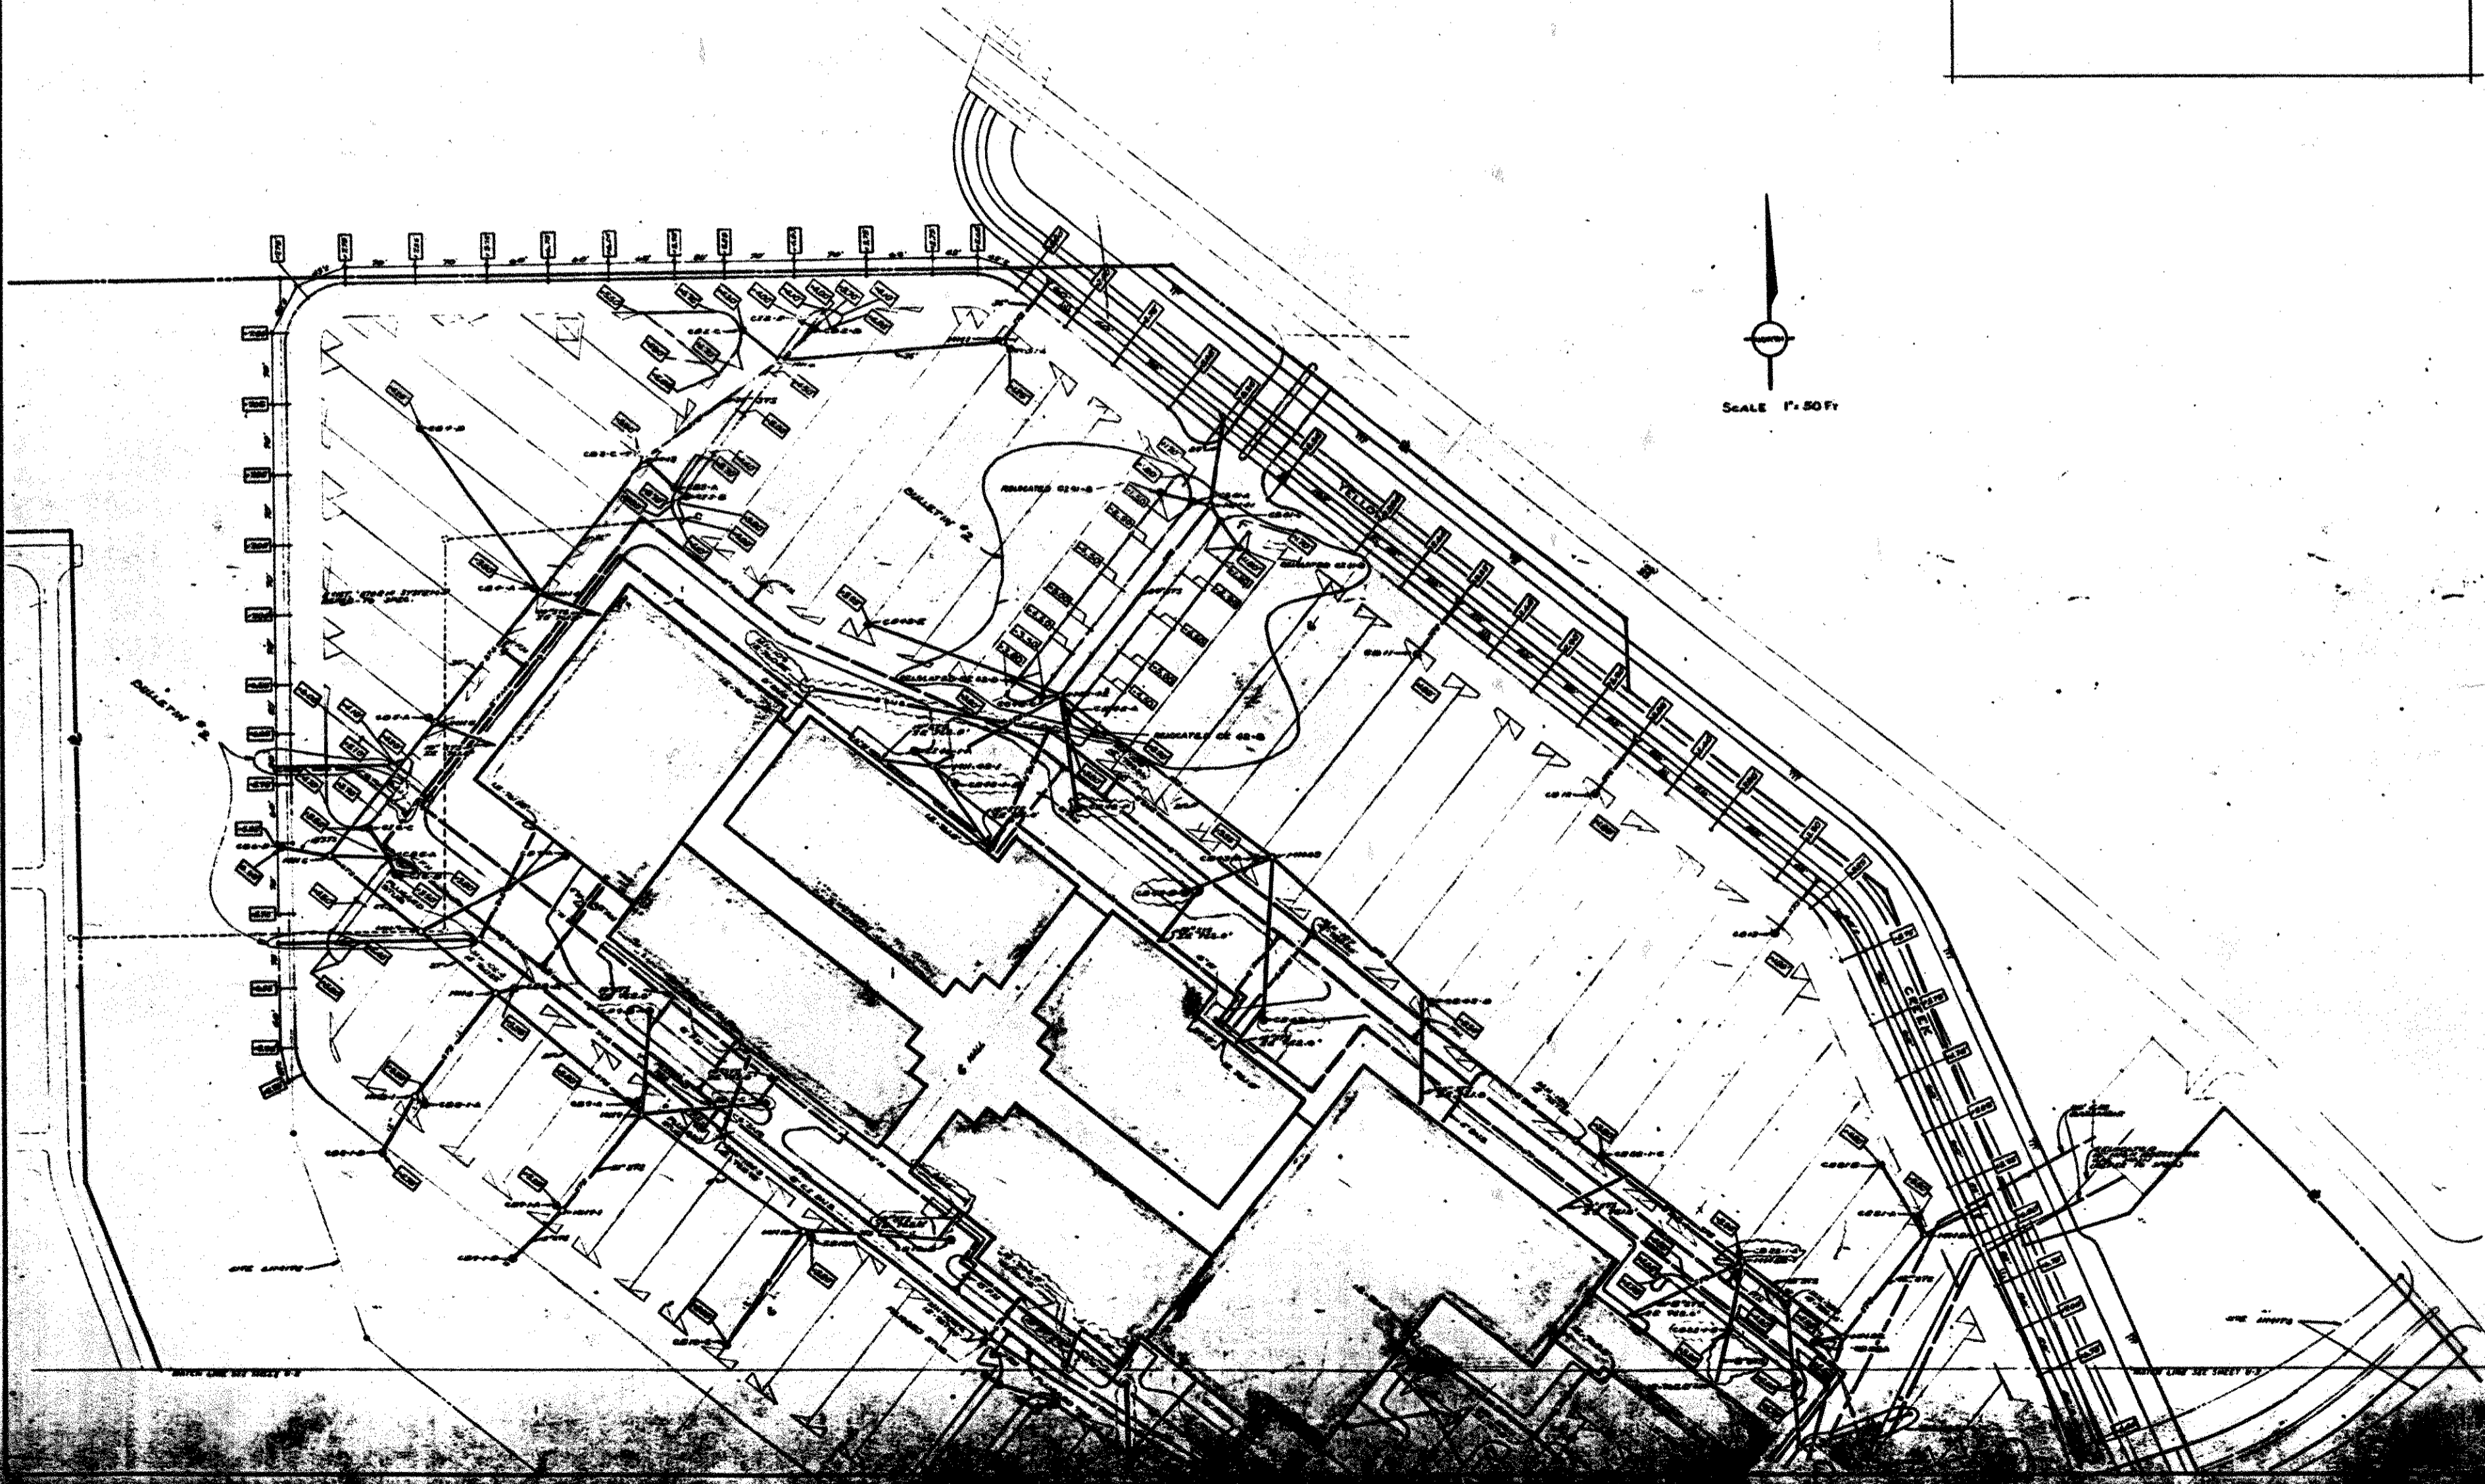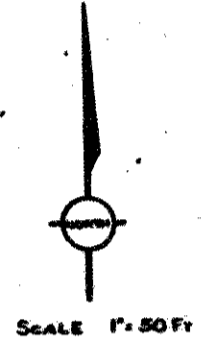

STEENWYK THORALL ARCHITECTS INC.  
 20 LAWLETTE BL. GRAND RAPIDS, MICHIGAN 49503

PROGRESSIVE ENGINEERING CONSULTANTS  
 OF GRAND RAPIDS INC.  
 280 FULLER BL. GRAND RAPIDS, MICHIGAN 49508 516-241-6644

CONCORD MALL  
 ELIHART INDIANA  
 UTILITIES - SITE PLAN - NORTH

DATE	REVISION	BY

7102-4