


LABS
B WLA 10 5 16
APPROVED

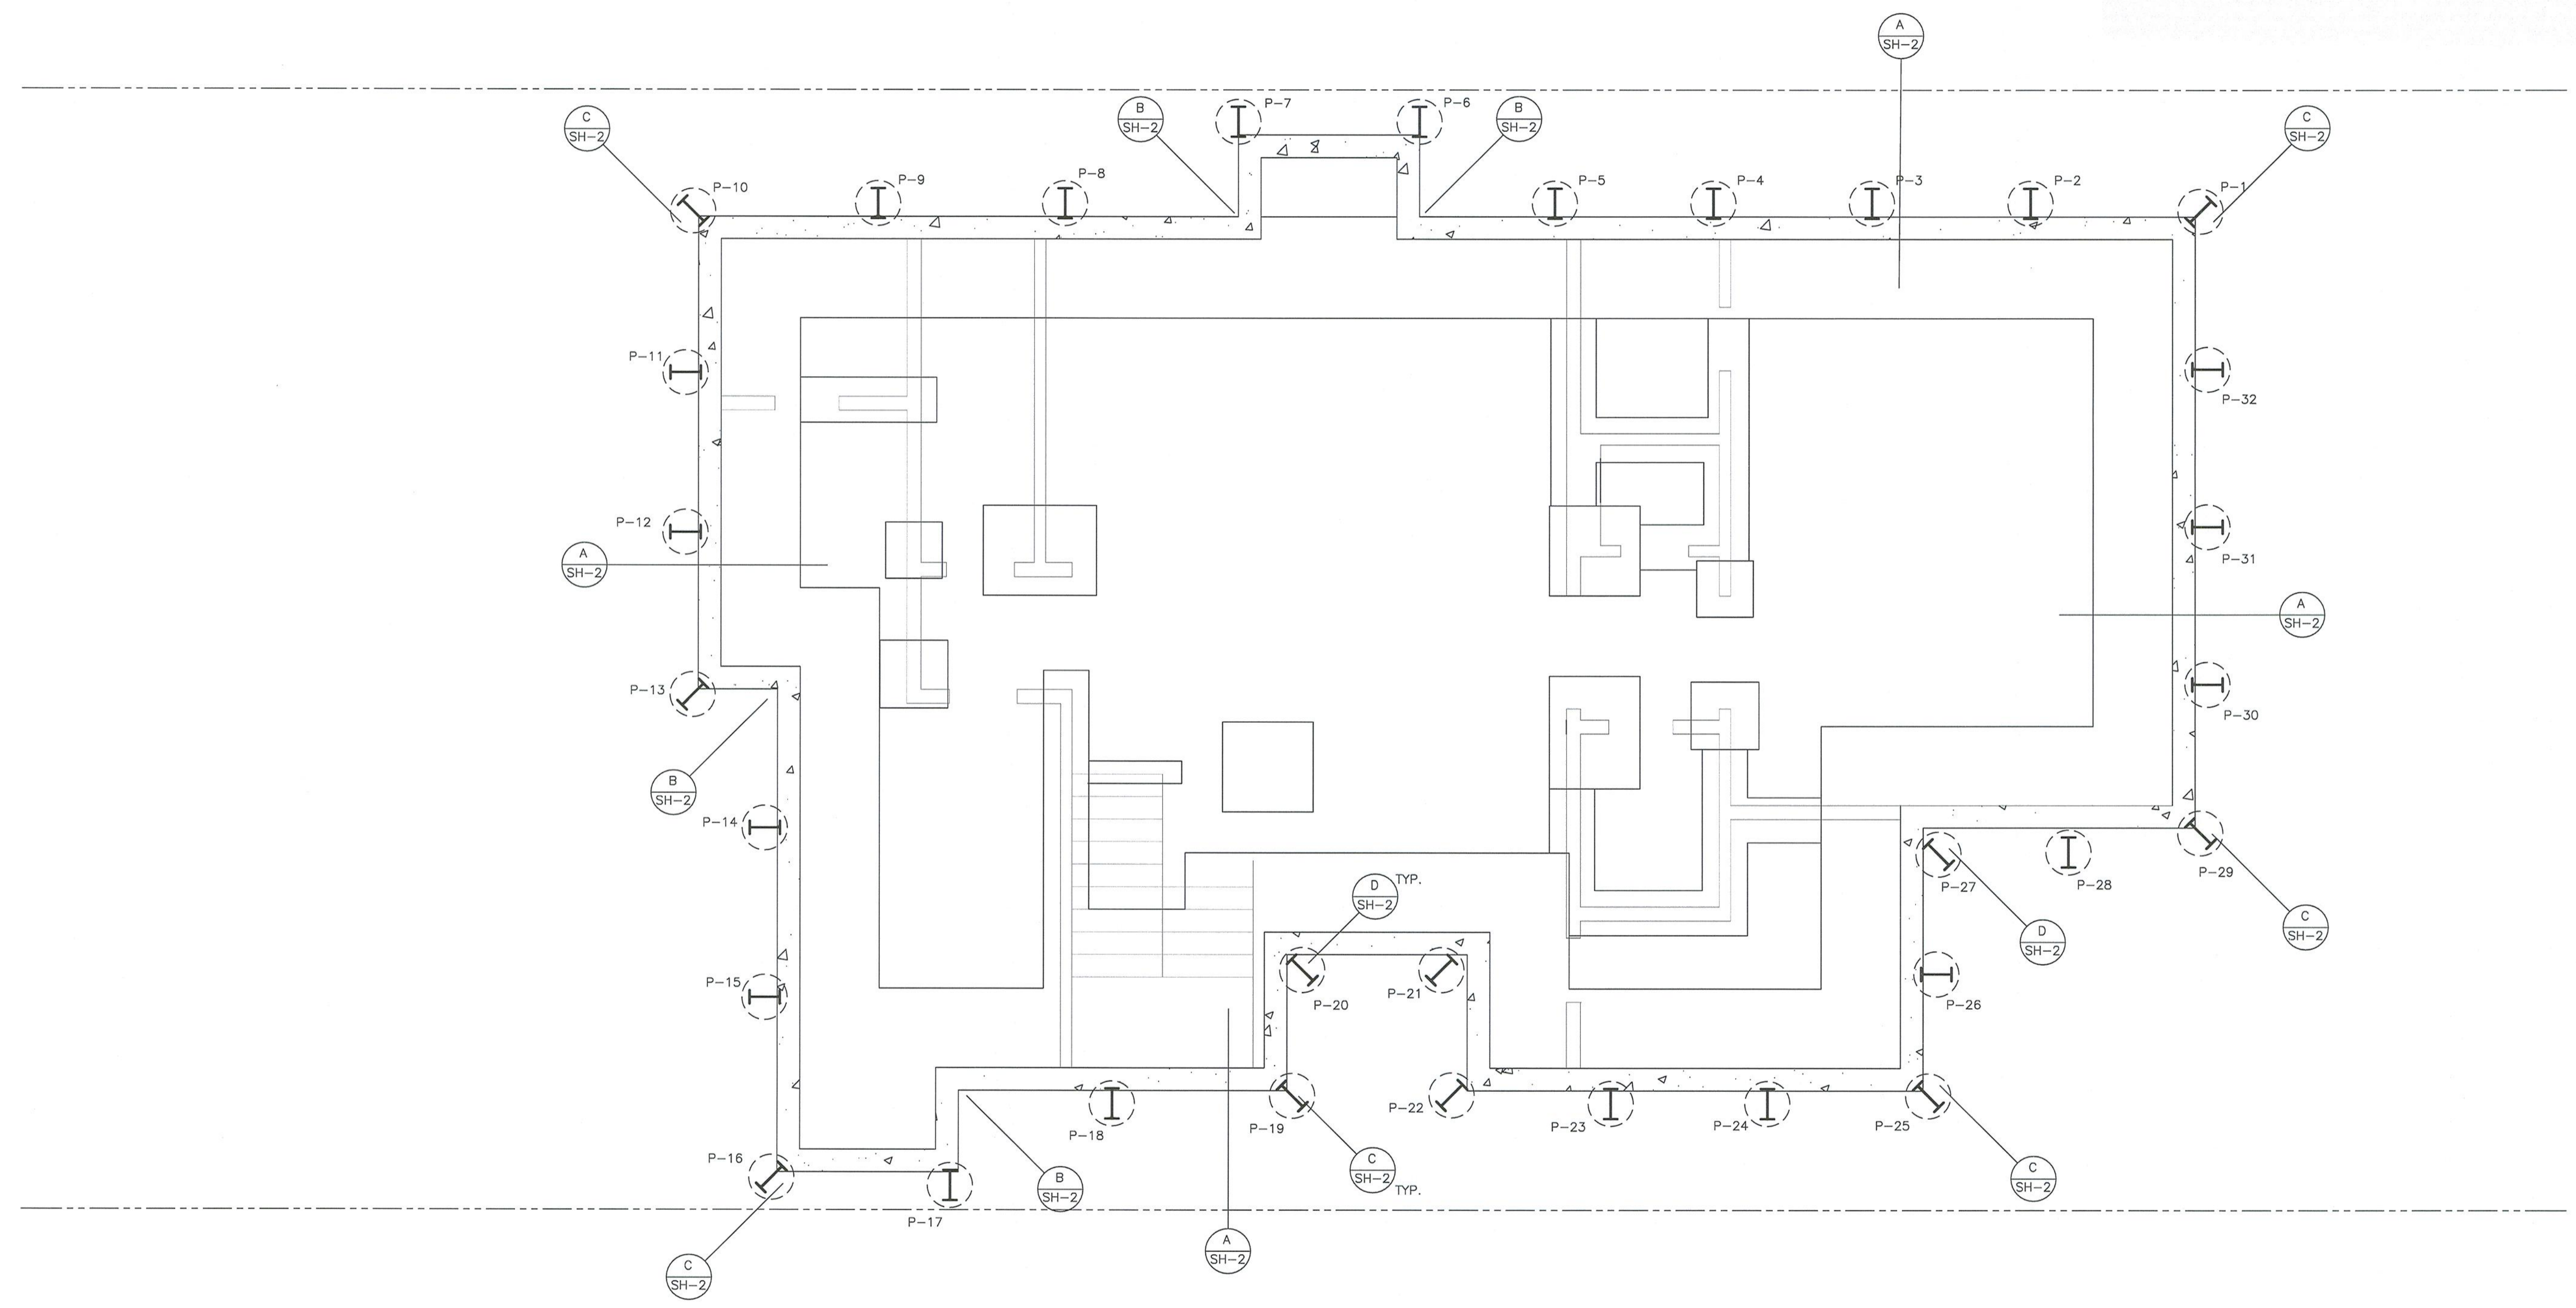

SHORING PLAN

SCALE : 1/4" = 1'-0"

READY TO ISSUE
BY: [Signature]
SEP 30 2016

REVISION	BY
B-5-2016	

SINGLE FAMILY RESIDENCE
633 N. CRESCENT DR.
LOS ANGELES, CA

BERKOZ & ASSOCIATES, INC.
CONSULTING STRUCTURAL ENGINEERS
5530 CORBIN AVENUE, SUITE 355
TARZANA, CA 91356
(818) 668-8589 FAX: (818) 668-8596



DATE 6-15-2016

JOB #

STRUCTURAL

SH-1

WA