




2 PLAN DETAIL
A4-8 SCALE: 1 1/2" = 1'-0"

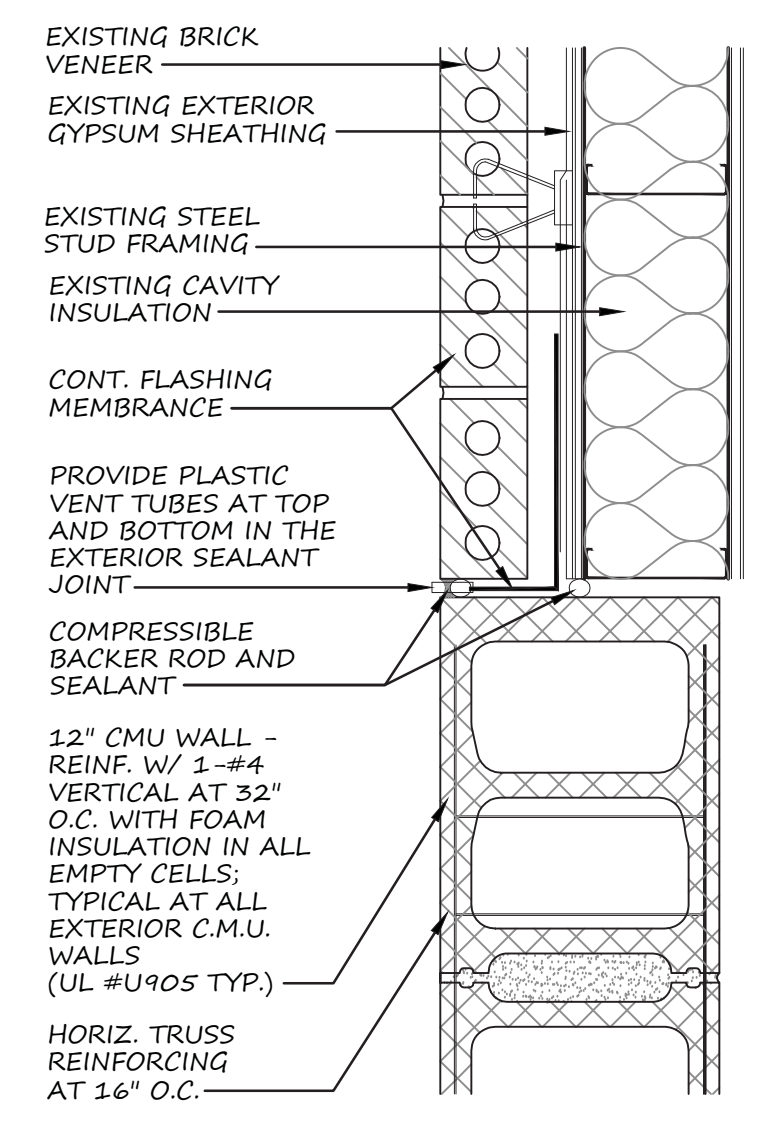


3 PLAN DETAIL
A4-8 SCALE: 1 1/2" = 1'-0"

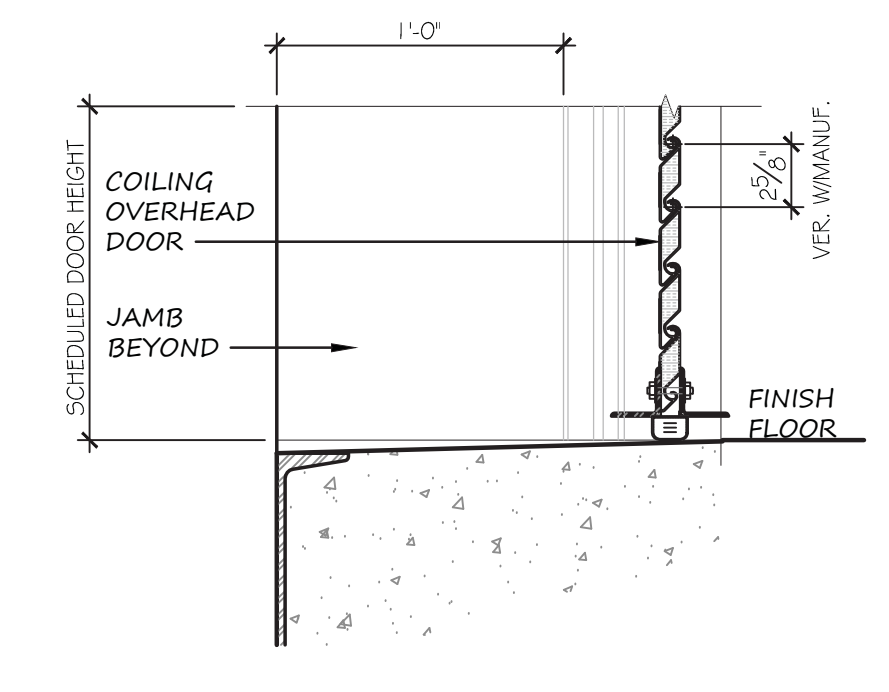

4 COILING OVERHEAD DOOR SILL DETAILS
A4-8 SCALE: 3" = 1'-0"

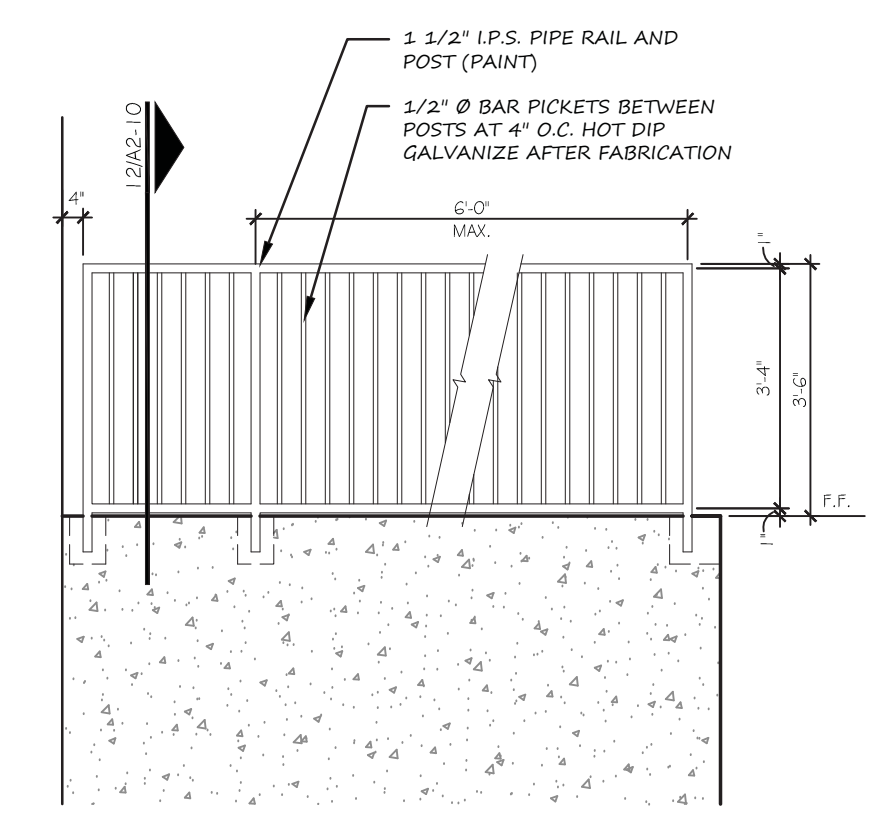

5 GUARD RAIL @ TRUCK DOCK
A4-8 SCALE: 3/8" = 1'-0"

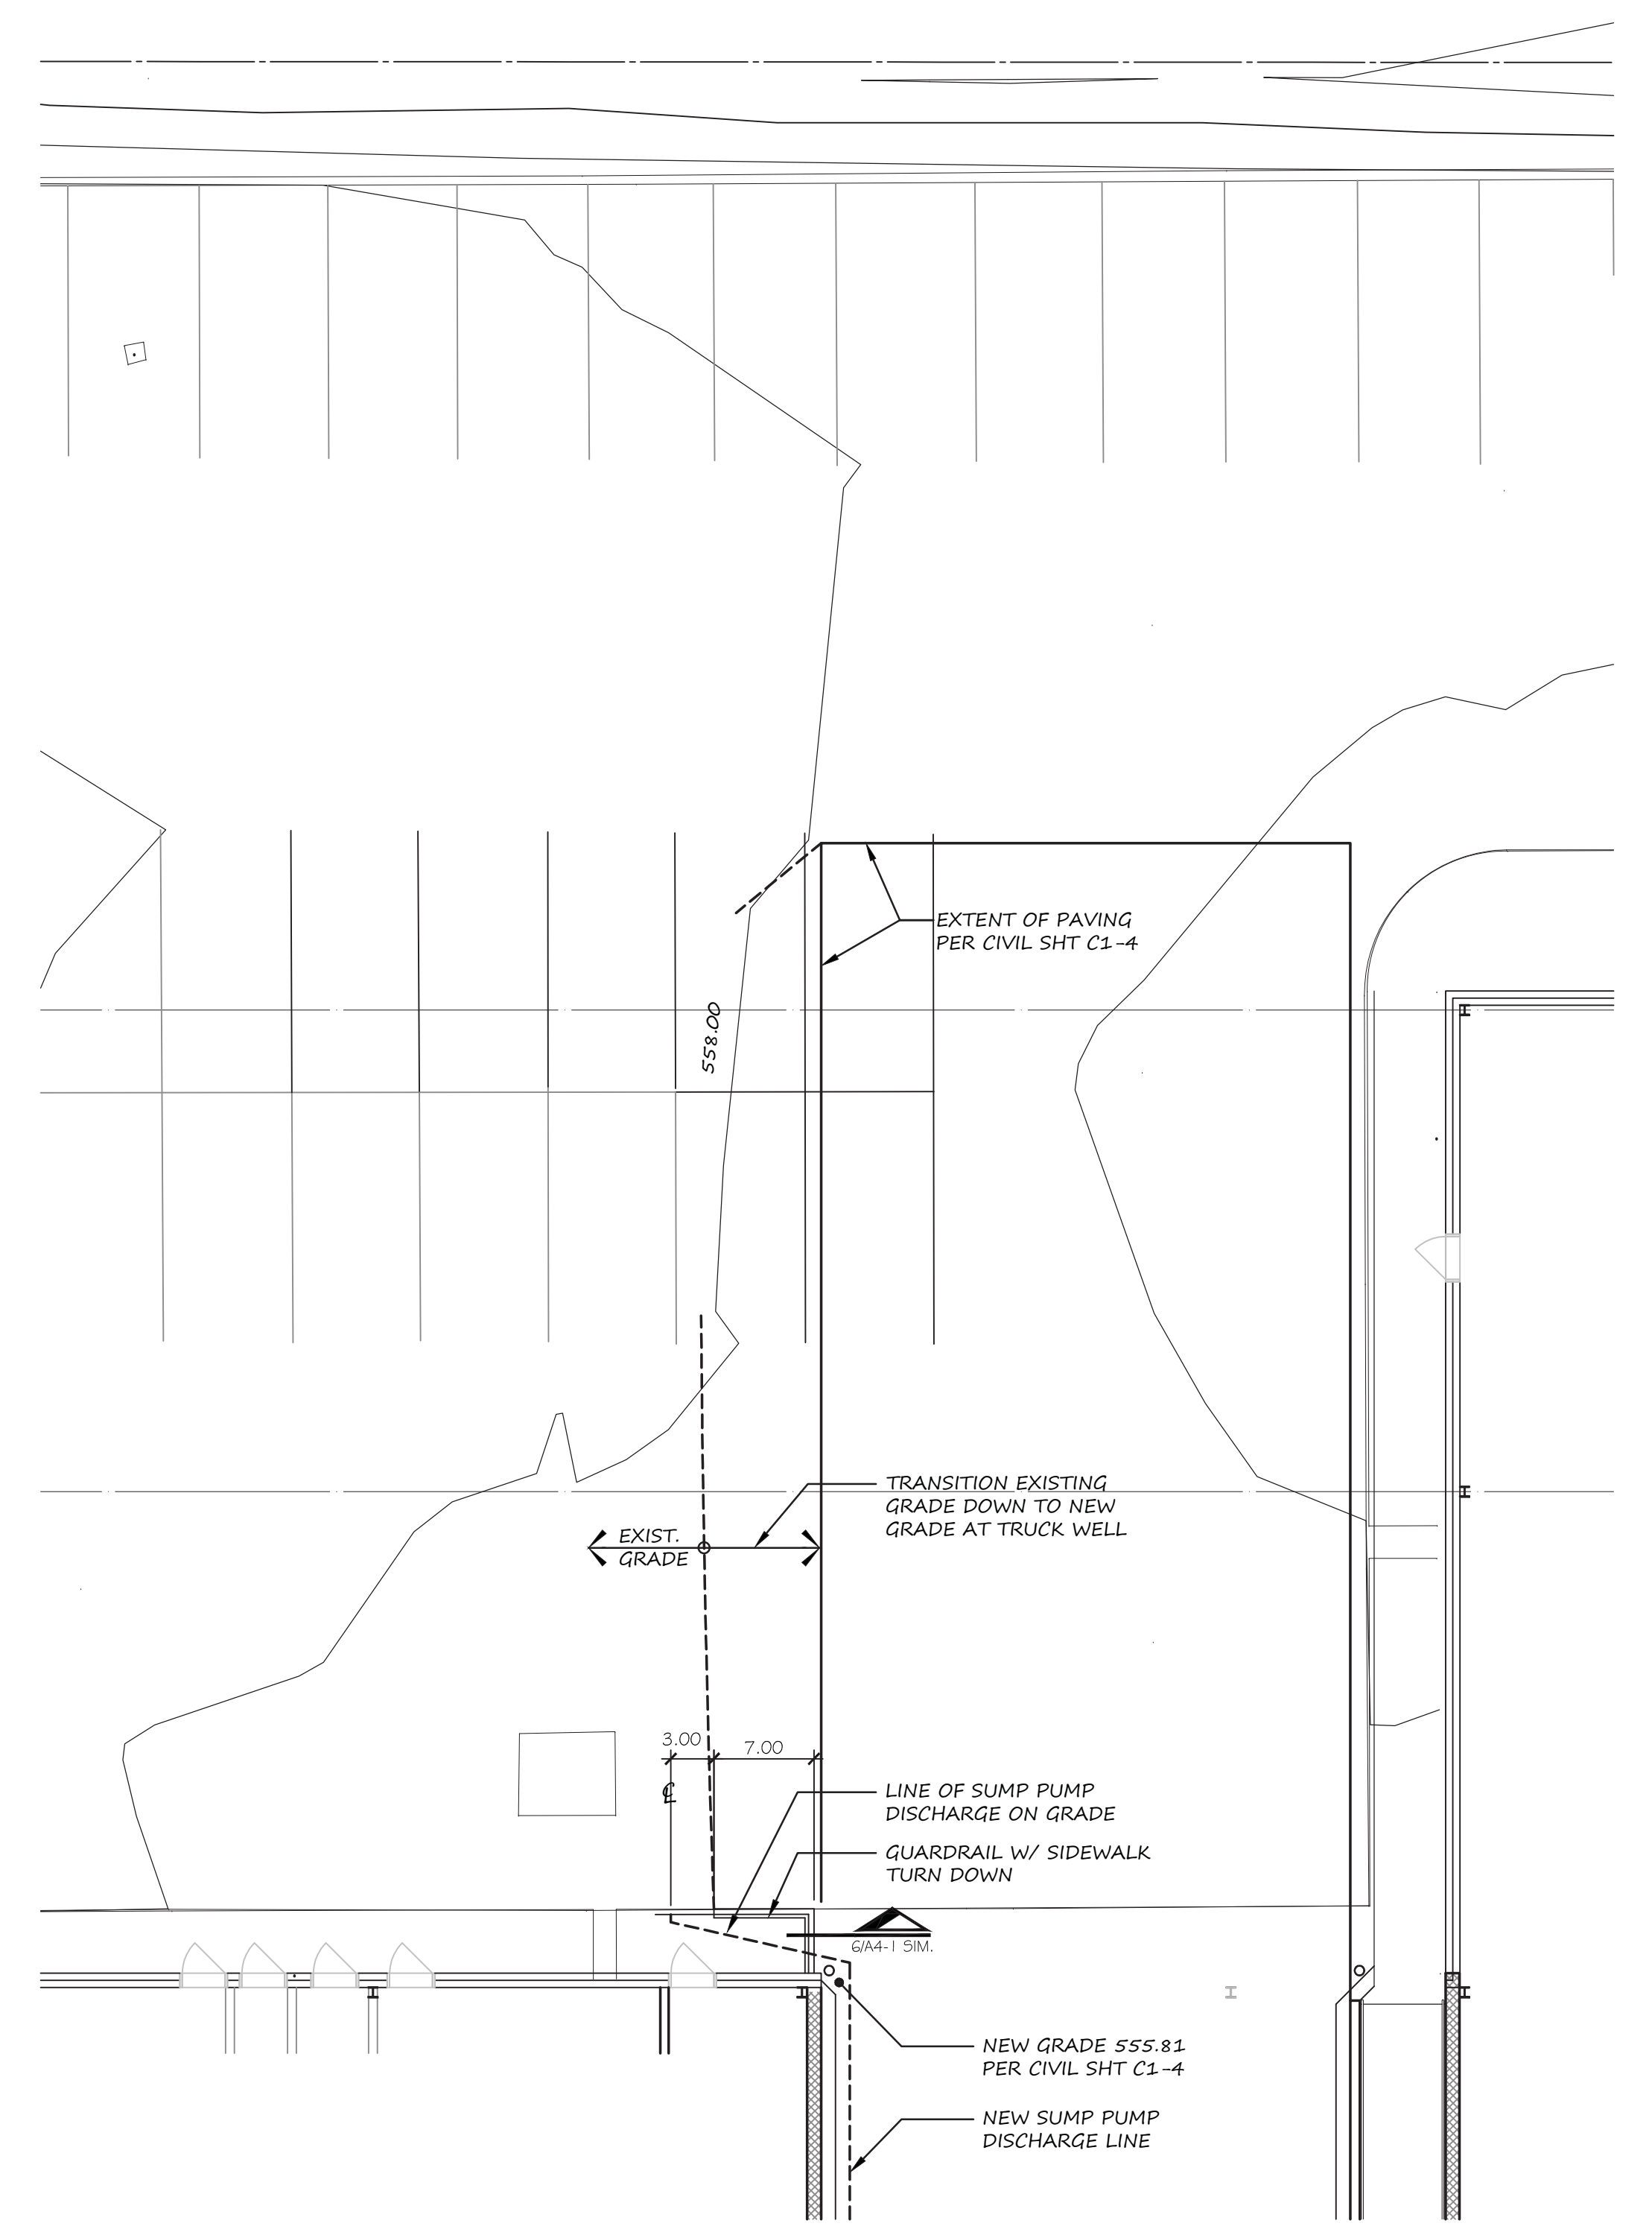

1 GRADING AT PETCO TRUCK WELL
A4-8 SCALE: 1/8" = 1'-0"

CCD 03
C-3 MARCH 4, 2014
ISSUED FOR CONSTRUCTION
OCTOBER 8, 2014

WINDLE + VOLPE
ARCHITECTS
7600 SHILBIDE
HOUSTON, TEXAS 77065
PH: 713-255-1390



TRUCK DOCK REVISIONS
CROSSROADS MALL
GREENVILLE, TEXAS
GREENVILLE PROPERTIES LTD.
GREENVILLE, TEXAS

DATE: 9/27/2013
PROJECT NO.: 08-15-01
DRAWN BY:

TRUCK DOCK DETAILS

A4-8