



1 | **PROPOSED CANOPY RETURN**  
A4-1 | SCALE: 1/2" = 1'-0"

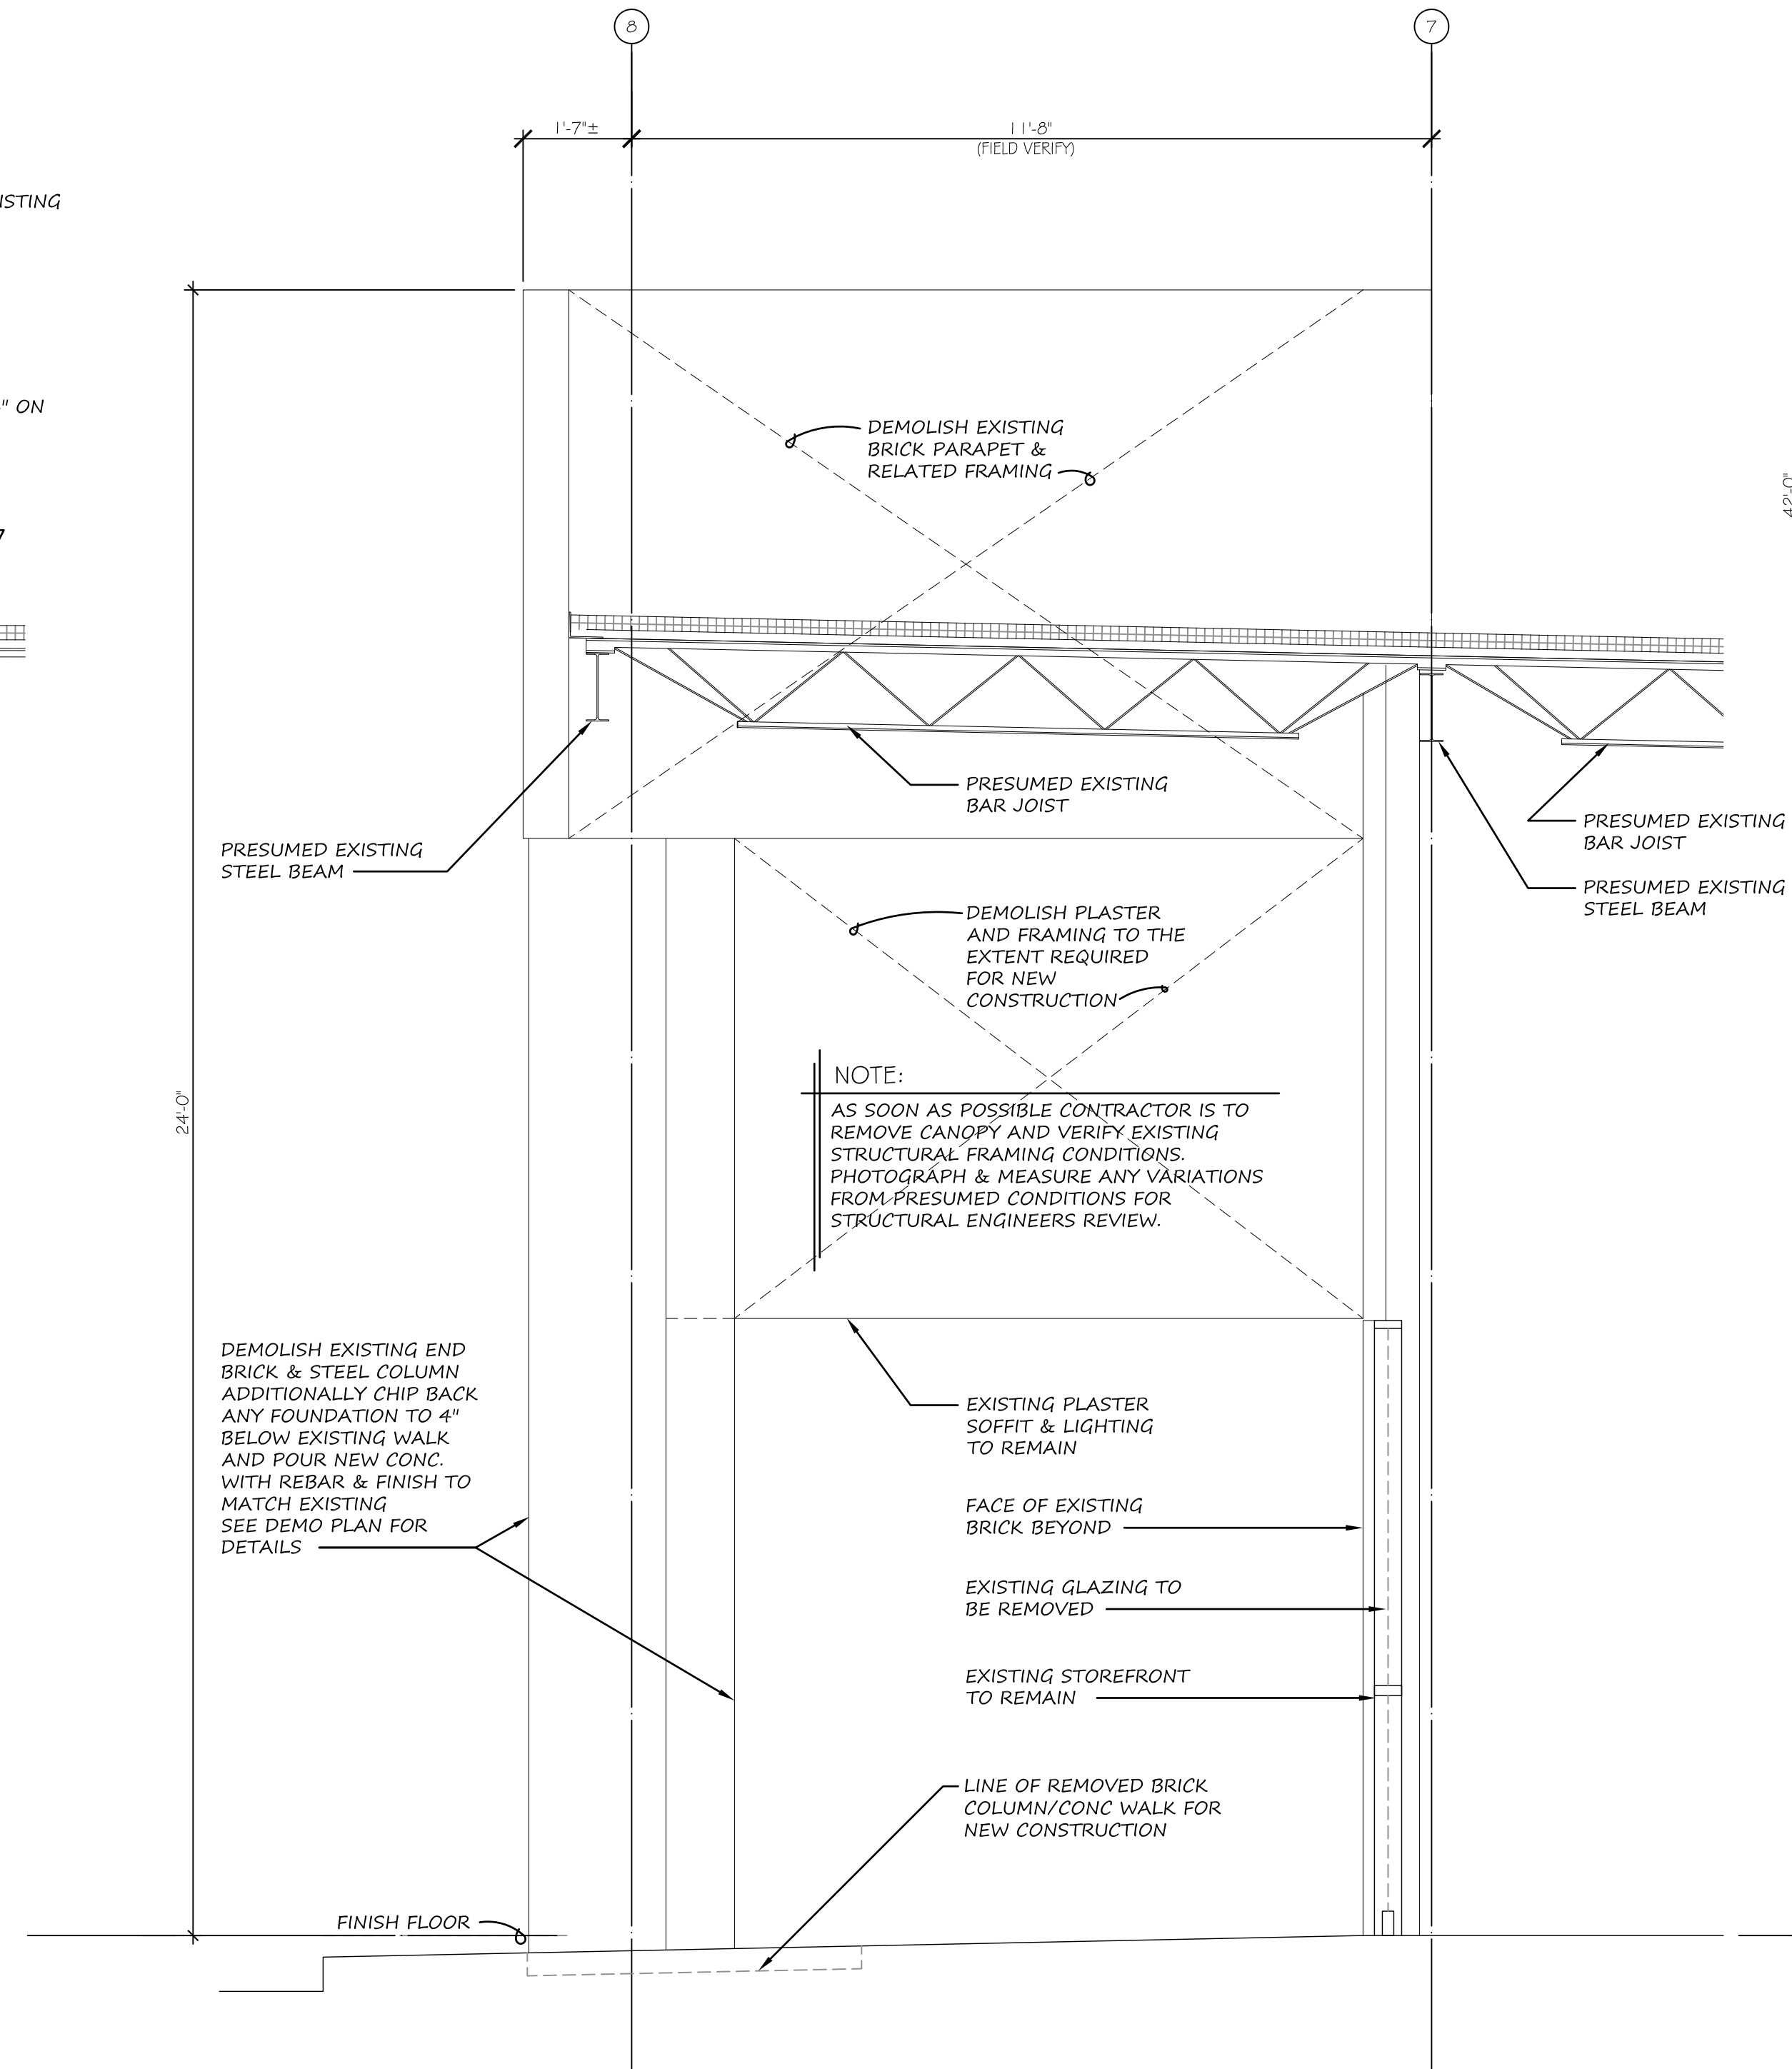

2 | **EXISTING CANOPY SECTION**  
A4-1 | SCALE: 1/2" = 1'-0"

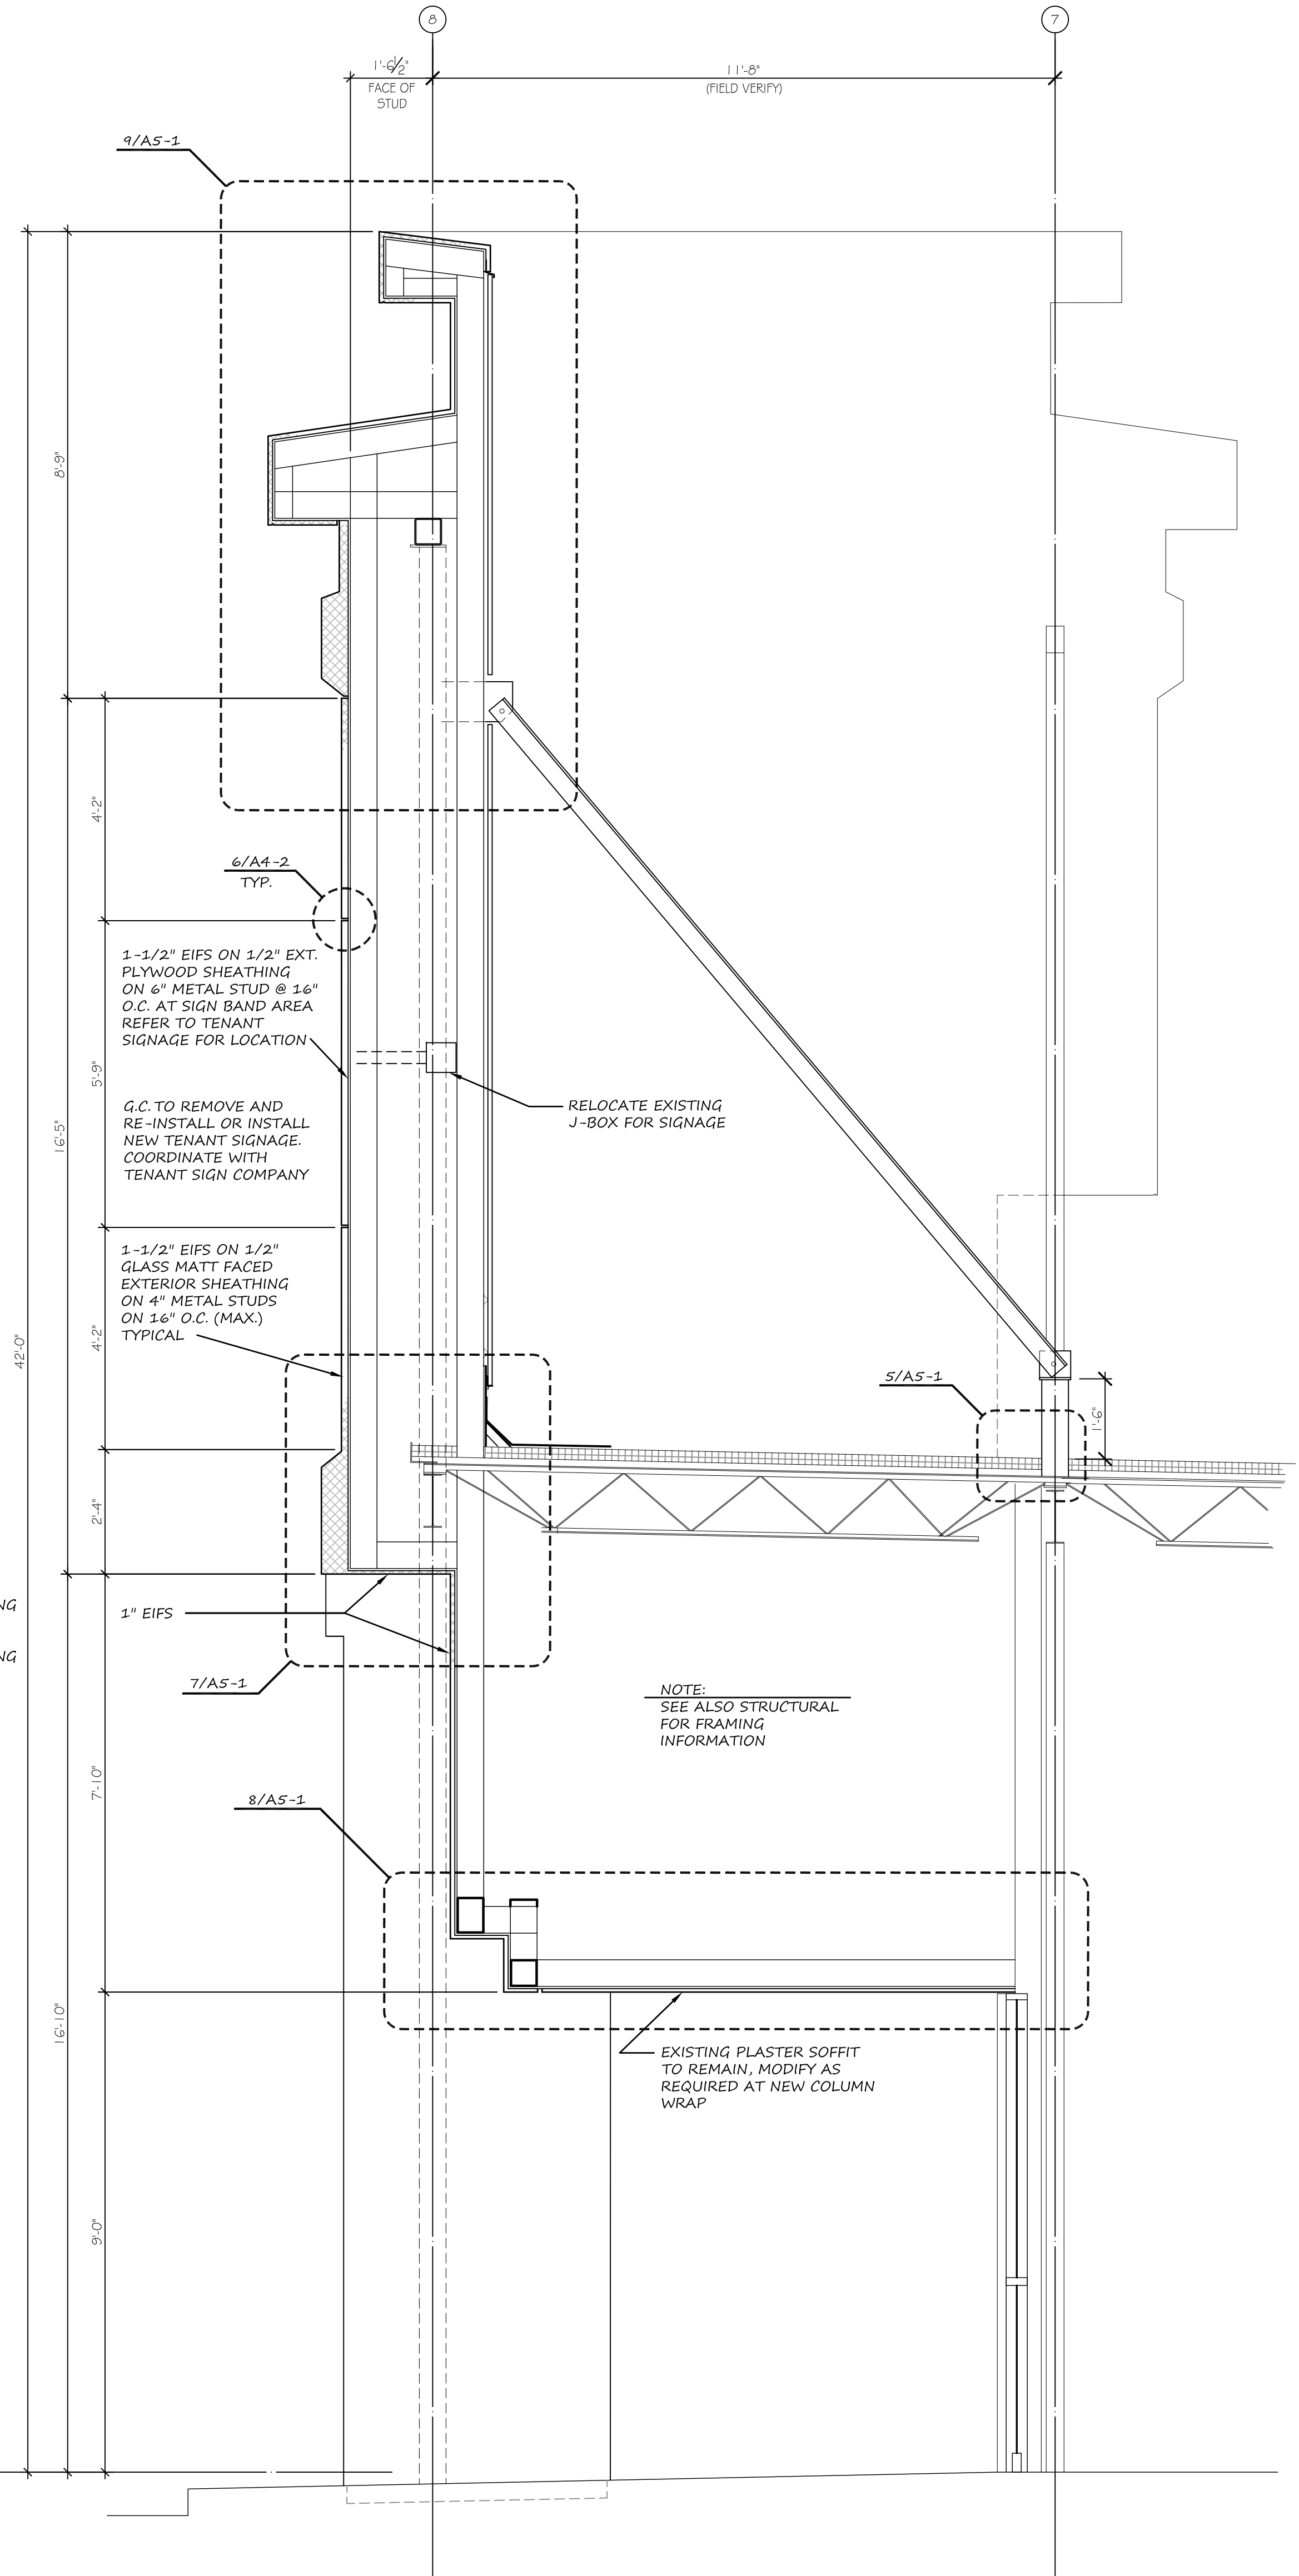

3 | **PROPOSED CANOPY SECTION**  
A4-1 | SCALE: 1/2" = 1'-0"

