


DATE	1/17/2015	PROJECT NO.	8-12-05	DRAWN BY	AEP
------	-----------	-------------	---------	----------	-----

ENERGY MANAGEMENT
 SYSTEM CONTROL PLAN
 - LIGHTING & NOTES

EM1.2

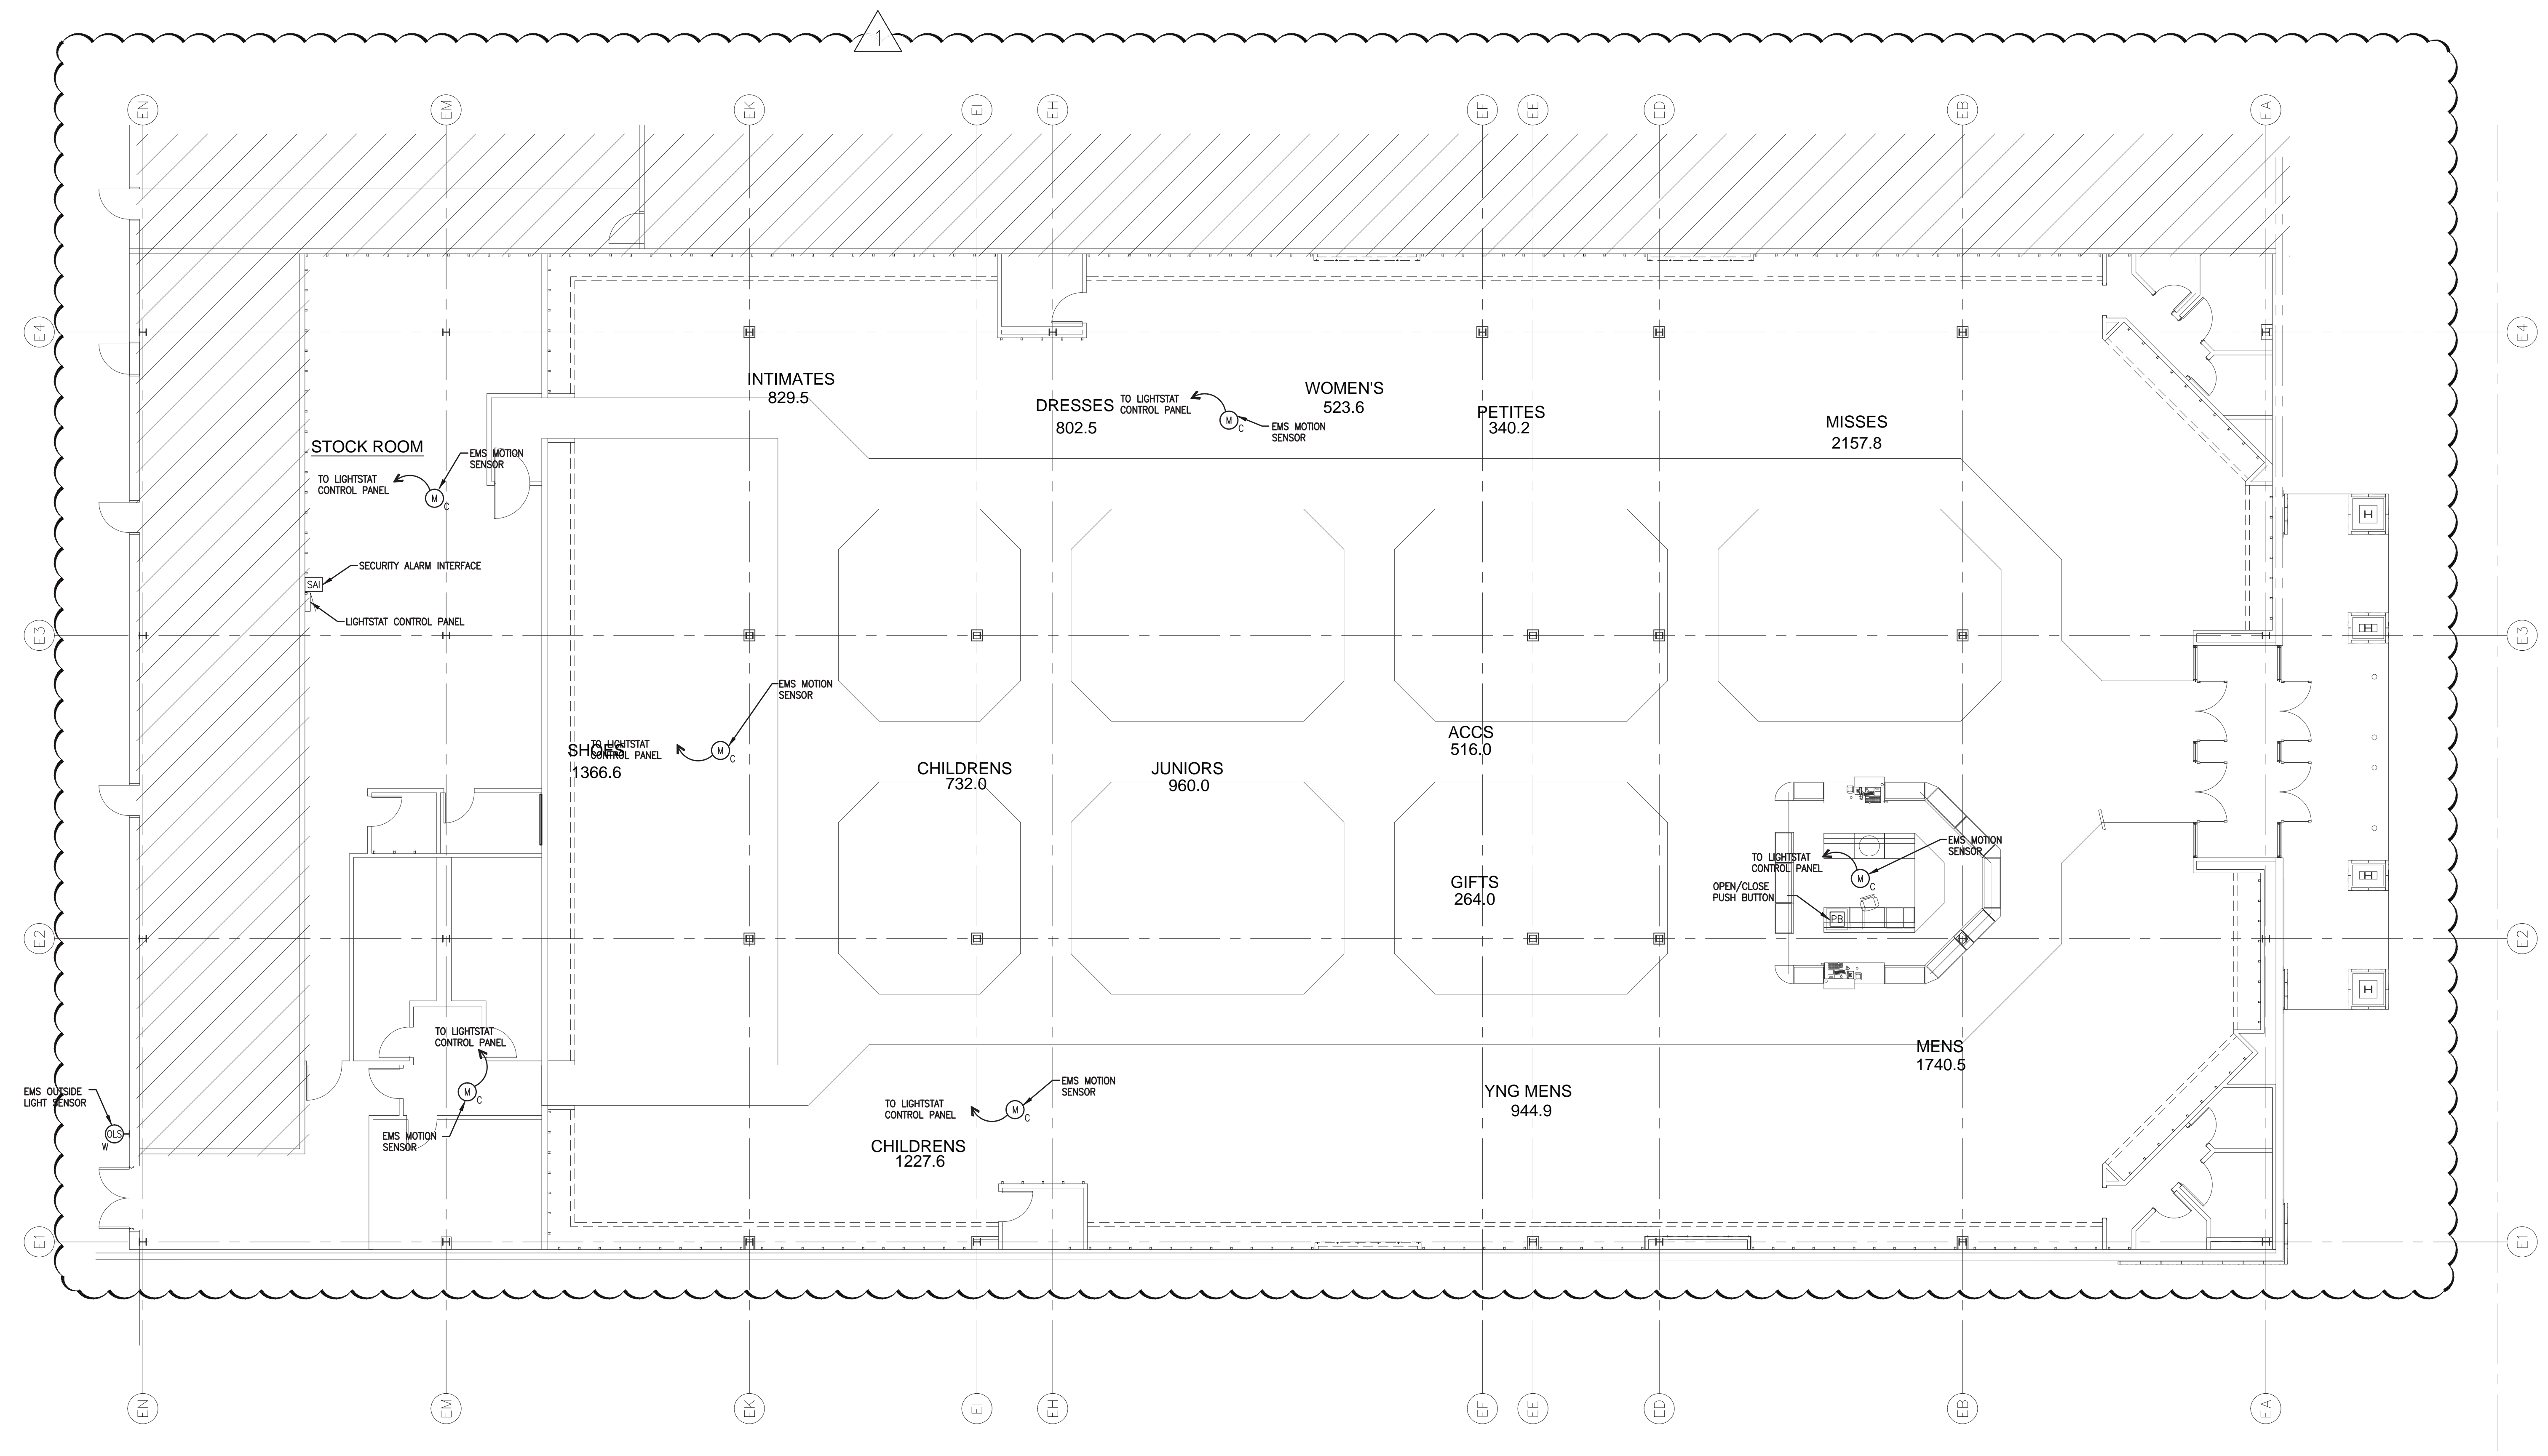

1 EMS CONTROL PLAN - LIGHTING
 SCALE: 1/8" = 1'-0"

EMS LIGHTING GENERAL NOTES

- REFER TO SHEET EM1.3 FOR RISER DIAGRAMS, CONTACTORS AND DETAILS.
- ALL CABLES AND COMPONENTS FURNISHED AND INSTALLED BY ELECTRICAL CONTRACTOR AND WILL BE BOUGHT THROUGH LIGHTSTAT, INC.

CONTACT TONY BREGONZIO AT (800) 292-2444 EXT. 278 AND MELISSA HUBBARD AT (800) 292-2444 EXT. 224 OF LIGHTSTAT, INC. FOR EXACT REQUIREMENTS AND QUOTATION OF LIGHTSTAT CONTROL PANEL (ALC-6-32-BEE), ETHERNET THERMOSTATS/ACCESSORY KIT (A/E-KIT-PM-RT), SMALL ESTAT CABINET (EPC-L-S-S), ALL SENSORS, OPEN/CLOSE PUSH BUTTON, 32 POLES CONTACTORS, SECURITY ALARM INTERFACE, COLOR-CODED PLENUM RATED CABLES, WALL PLATES, CAT 5 CABLE AND RELATED HARDWARE.