


1 | VESTIBULE AT HIBBETT SPORTS
 A-SK-11 | SCALE: 1/4" = 1'-0"

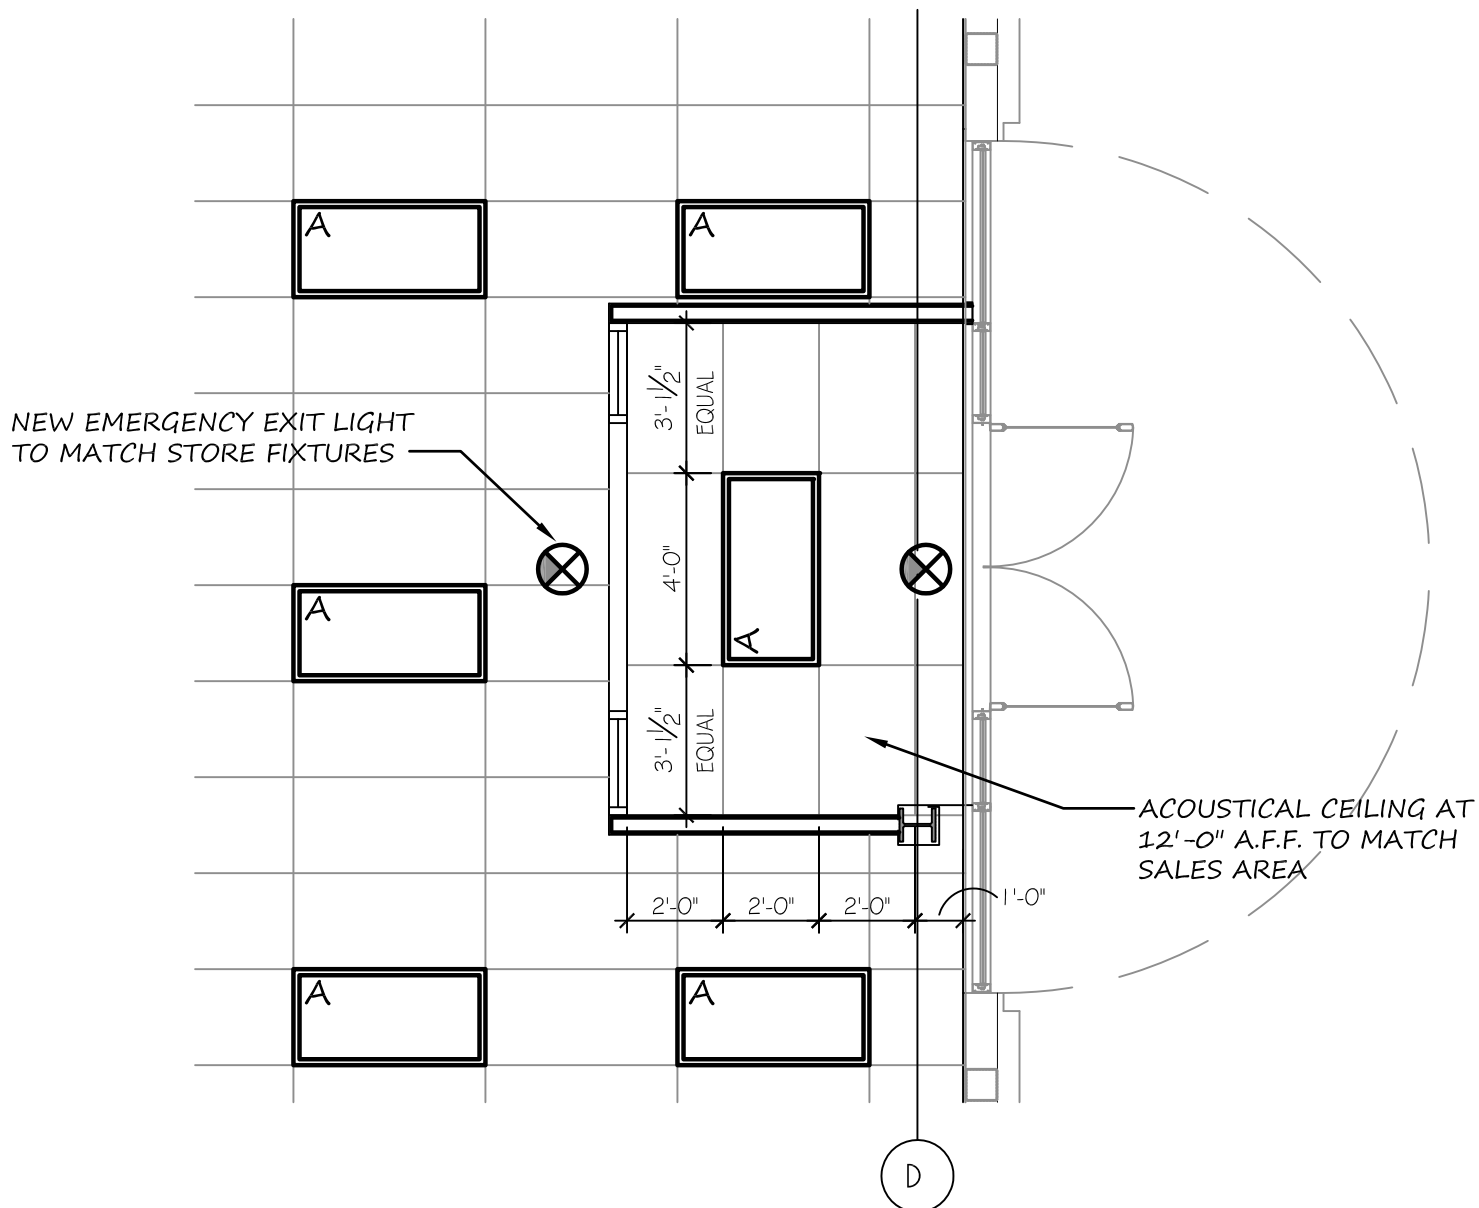

2 | VESTIBULE AT HIBBETT SPORTS
 A-SK-11 | SCALE: 1/4" = 1'-0"